


REVISIONS
REV DATE REVISION NOTES:

KEY

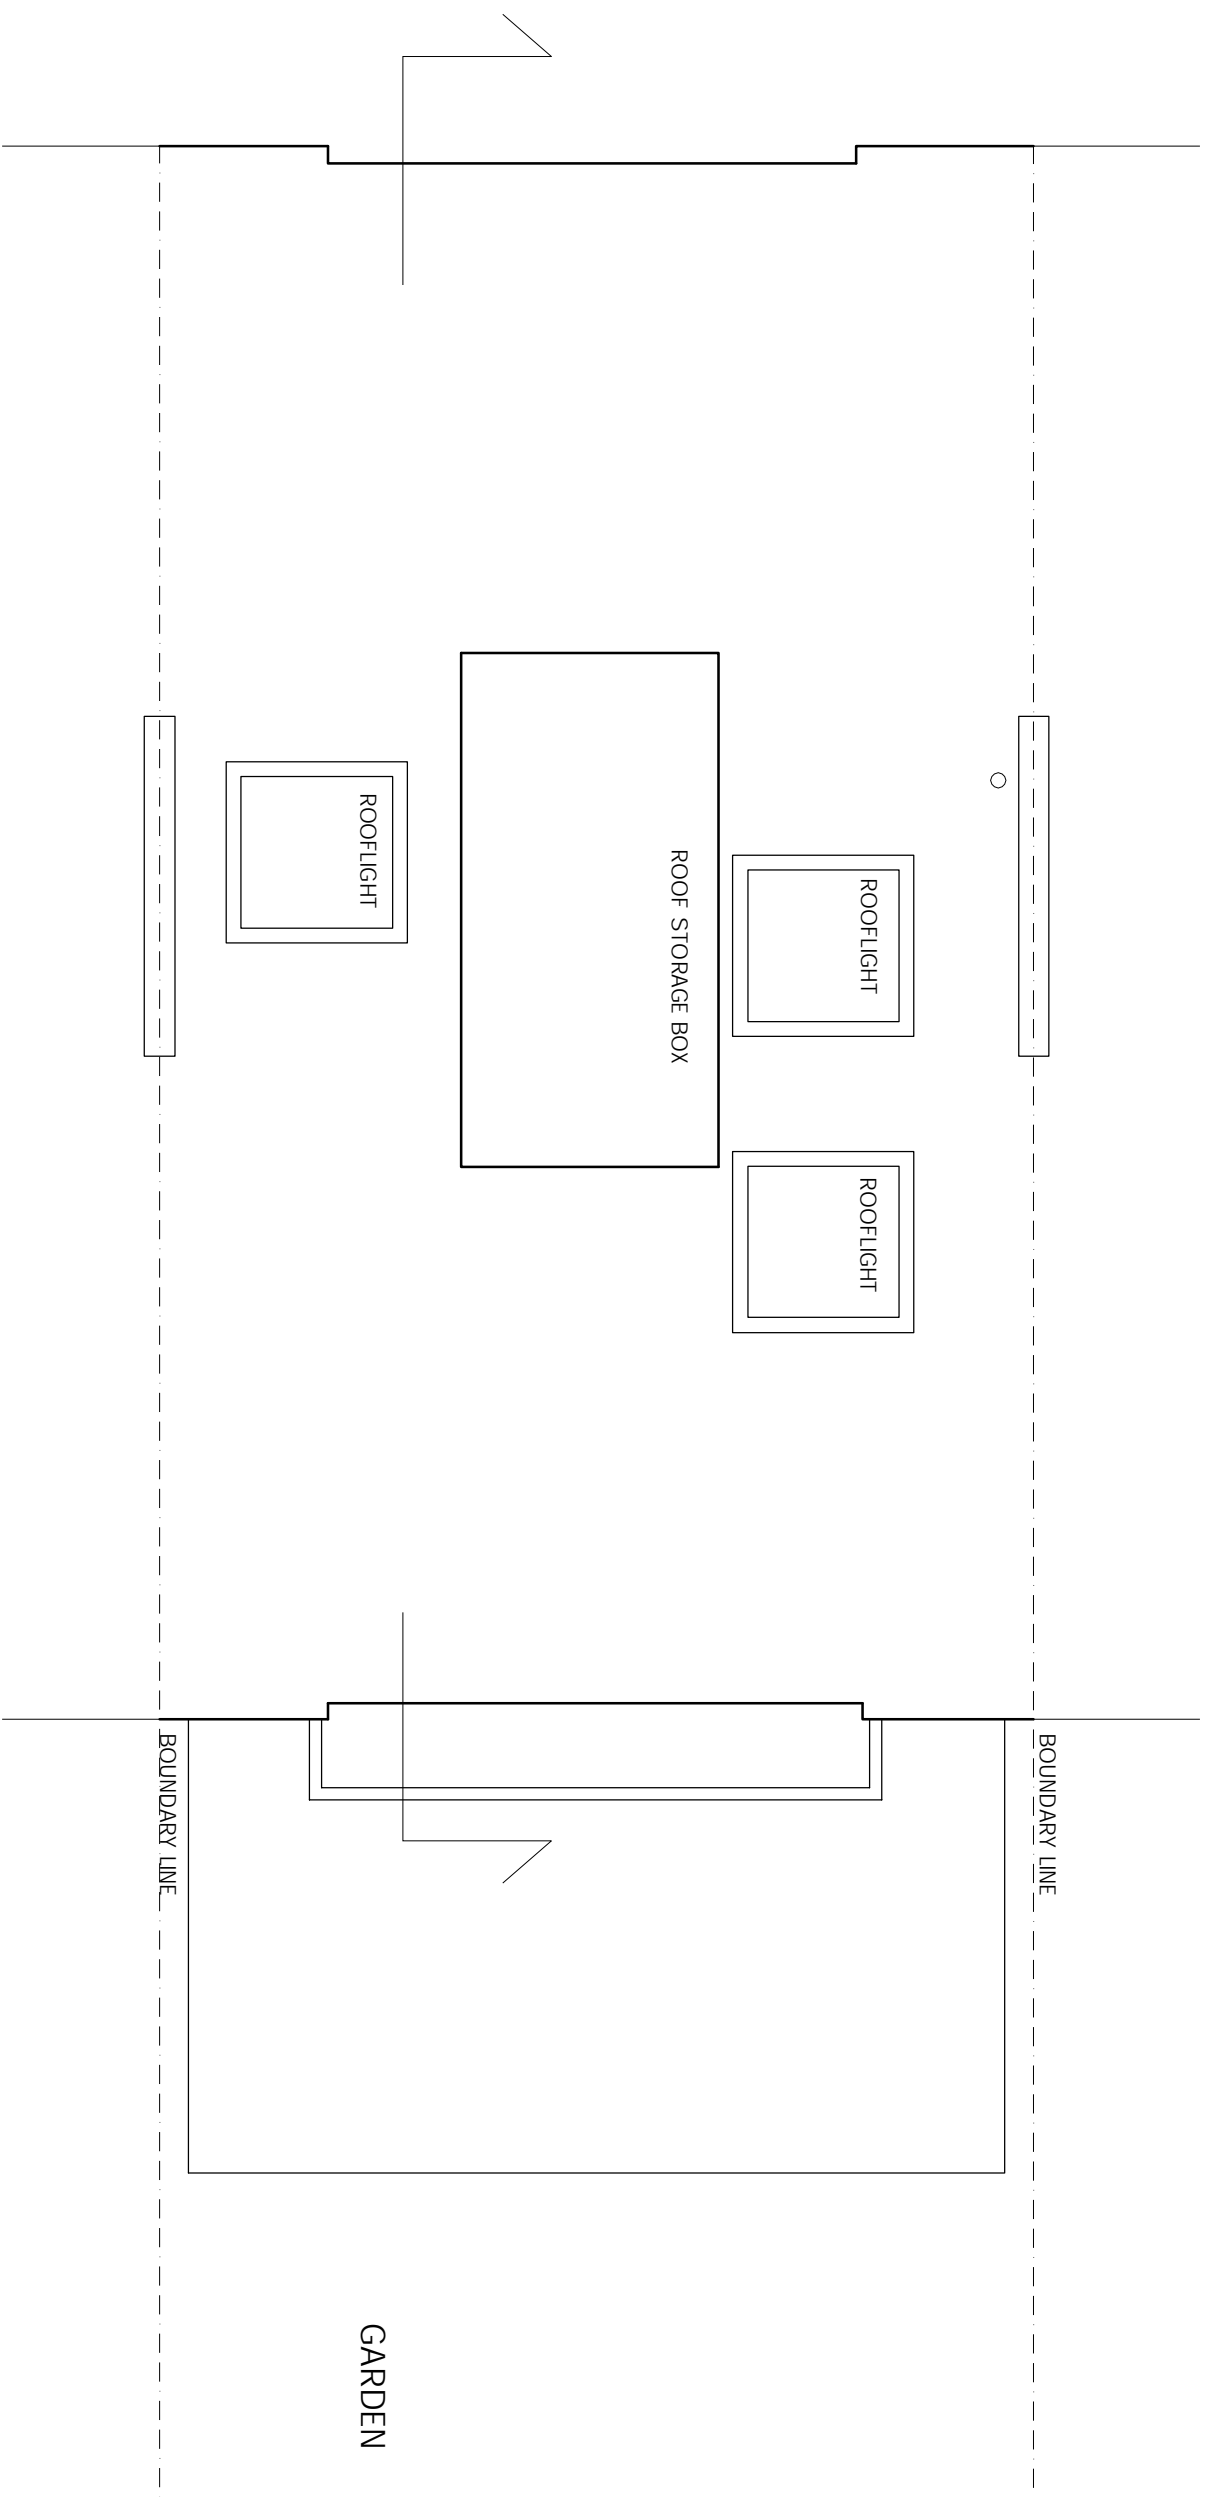

NOTES
1. Do not scale from this drawing for site by the contractor and full responsibility for the contractor.
2. Report all drawing errors, omissions and discrepancies to the architect/designer.

KASIA WHITEFIELD DESIGN

KASIA WHITEFIELD@GMAIL.COM
TEL: 07785053633
M: 0785053633

JOB 11 TOBIN CLOSE
LONDON NW3 3DY
TITLE EXISTING ROOF PLAN

DATE	SCALE	STATUS
2021.01.05	1:50@A3	EXISTING

PROJECT NO.	DRAWING NO.	REVISION
TC11	EX2	