


REVISIONS  
REV DATE REVISION NOTES:

KEY

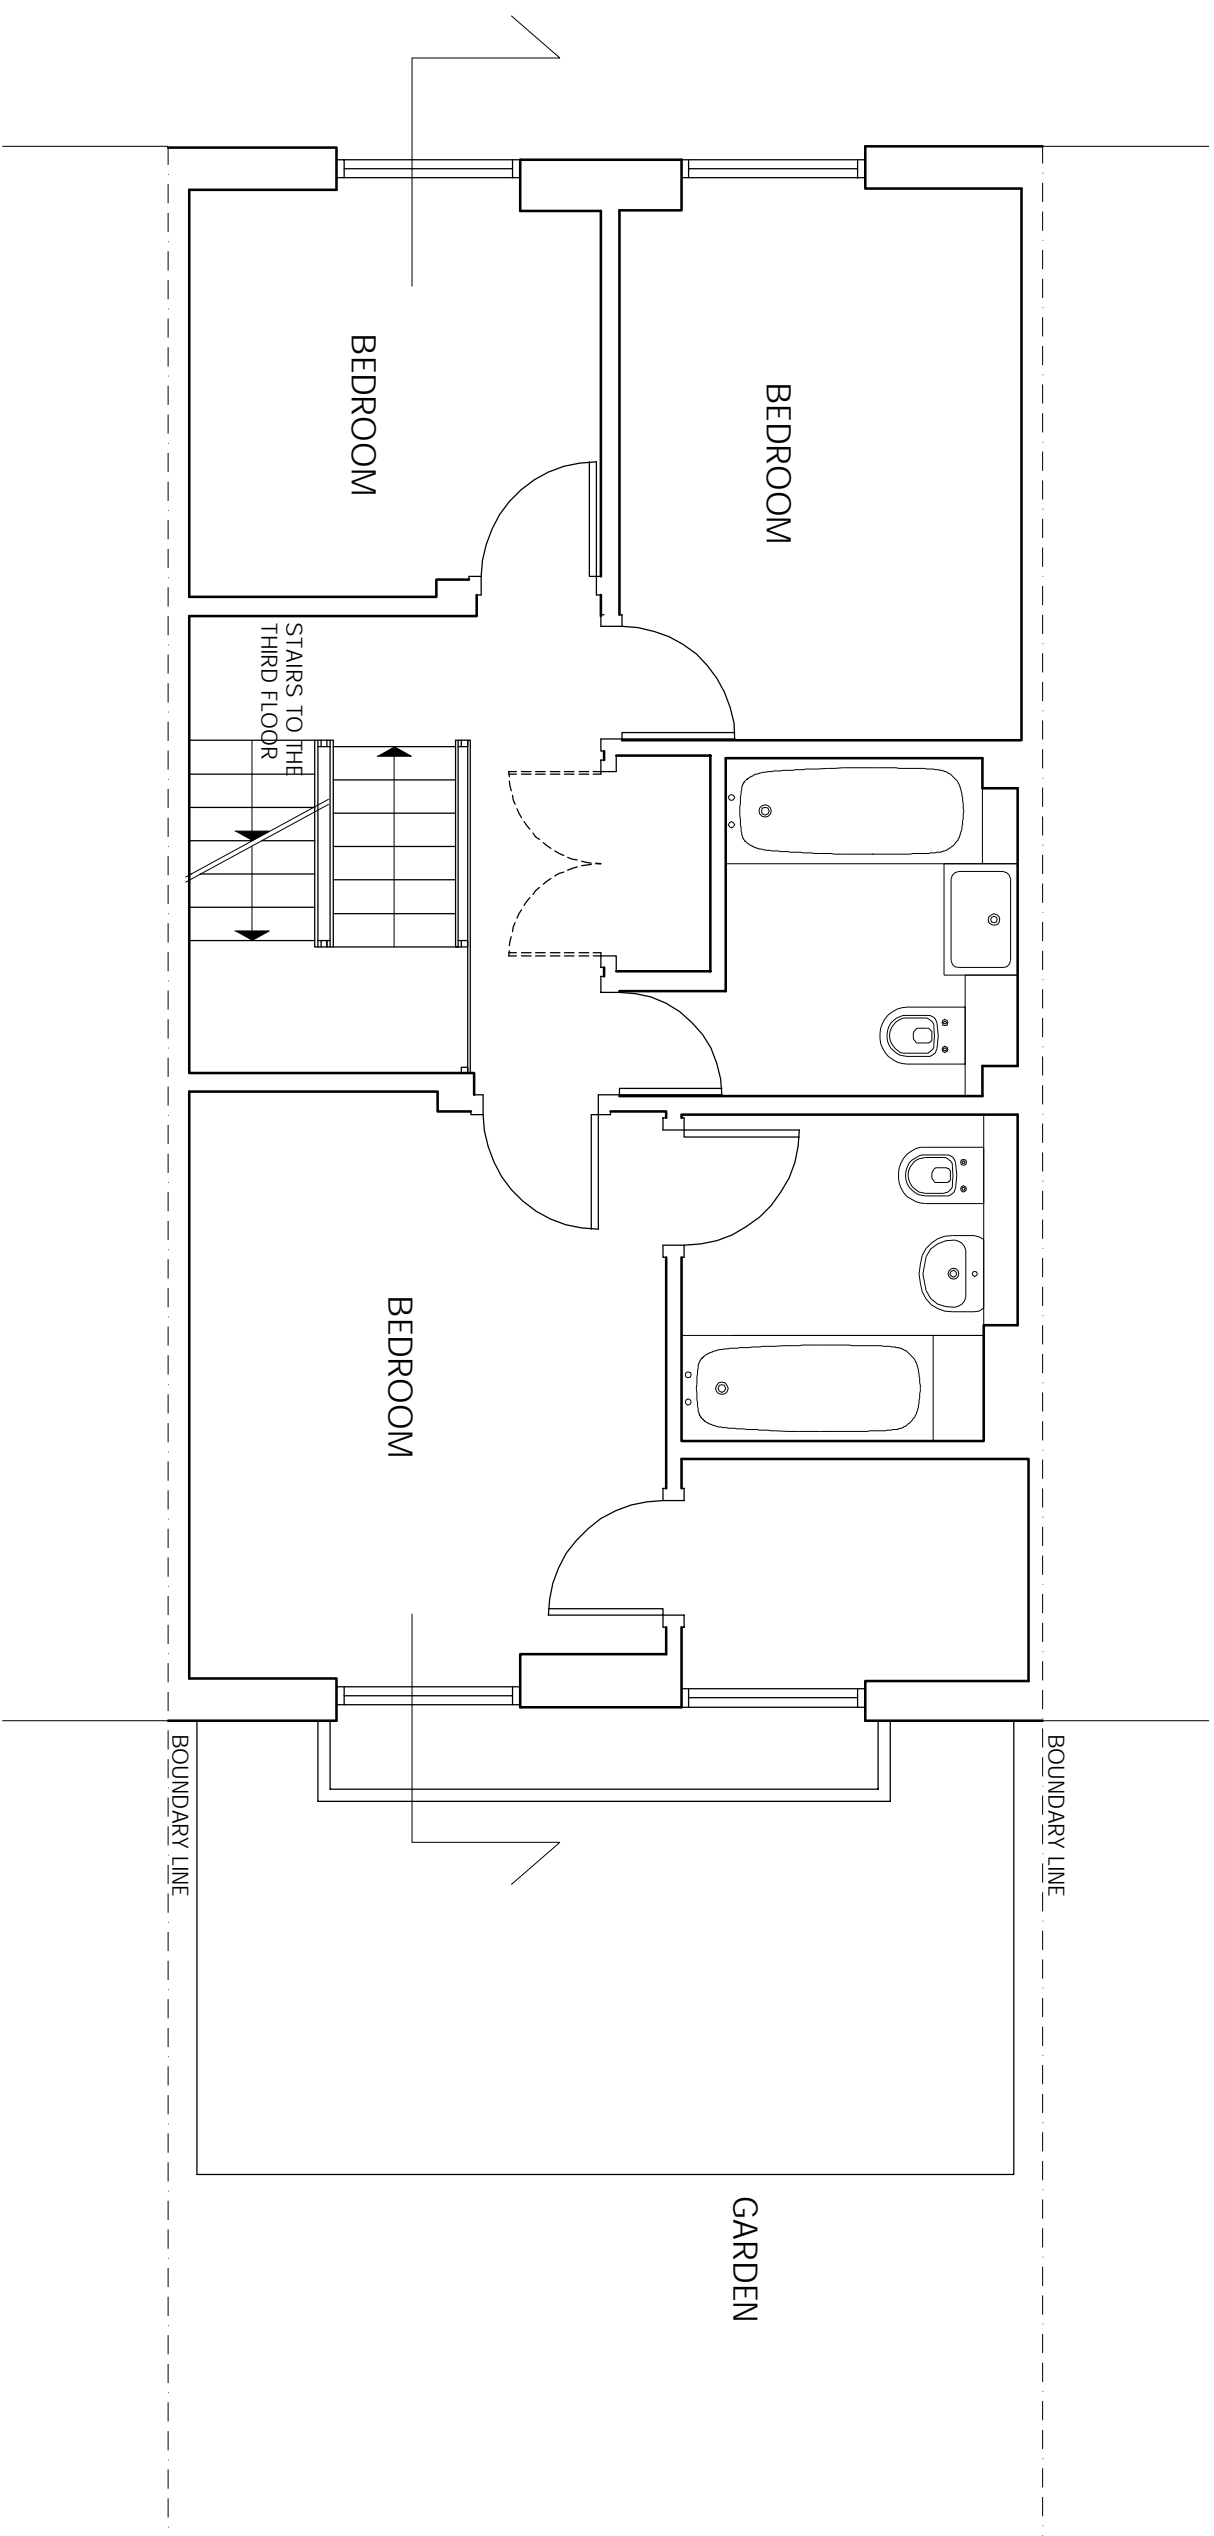

NOTES  
1. Do not scale from this drawing for site by the contractor and full responsibility for the contractor to check all dimensions.  
2. Report all drawing errors, omissions and discrepancies to the architect.

**KASIA WHITFIELD DESIGN**

KASIAWHITFIELD@GMAIL.COM  
TEL: 07885058383  
M: 07885058383

JOB 11 TOBIN CLOSE  
LONDON NW3 3DY

TITLE PROPOSED SECOND FLOOR PLAN

DATE	SCALE	STATUS
2021.01.05	1:50@A3	PROPOSED

PROJECT NO	DRAWING NO	REVISION
TC11	PP1	

0m

5m