


REVISIONS  
REV DATE REVISION NOTES:

KEY

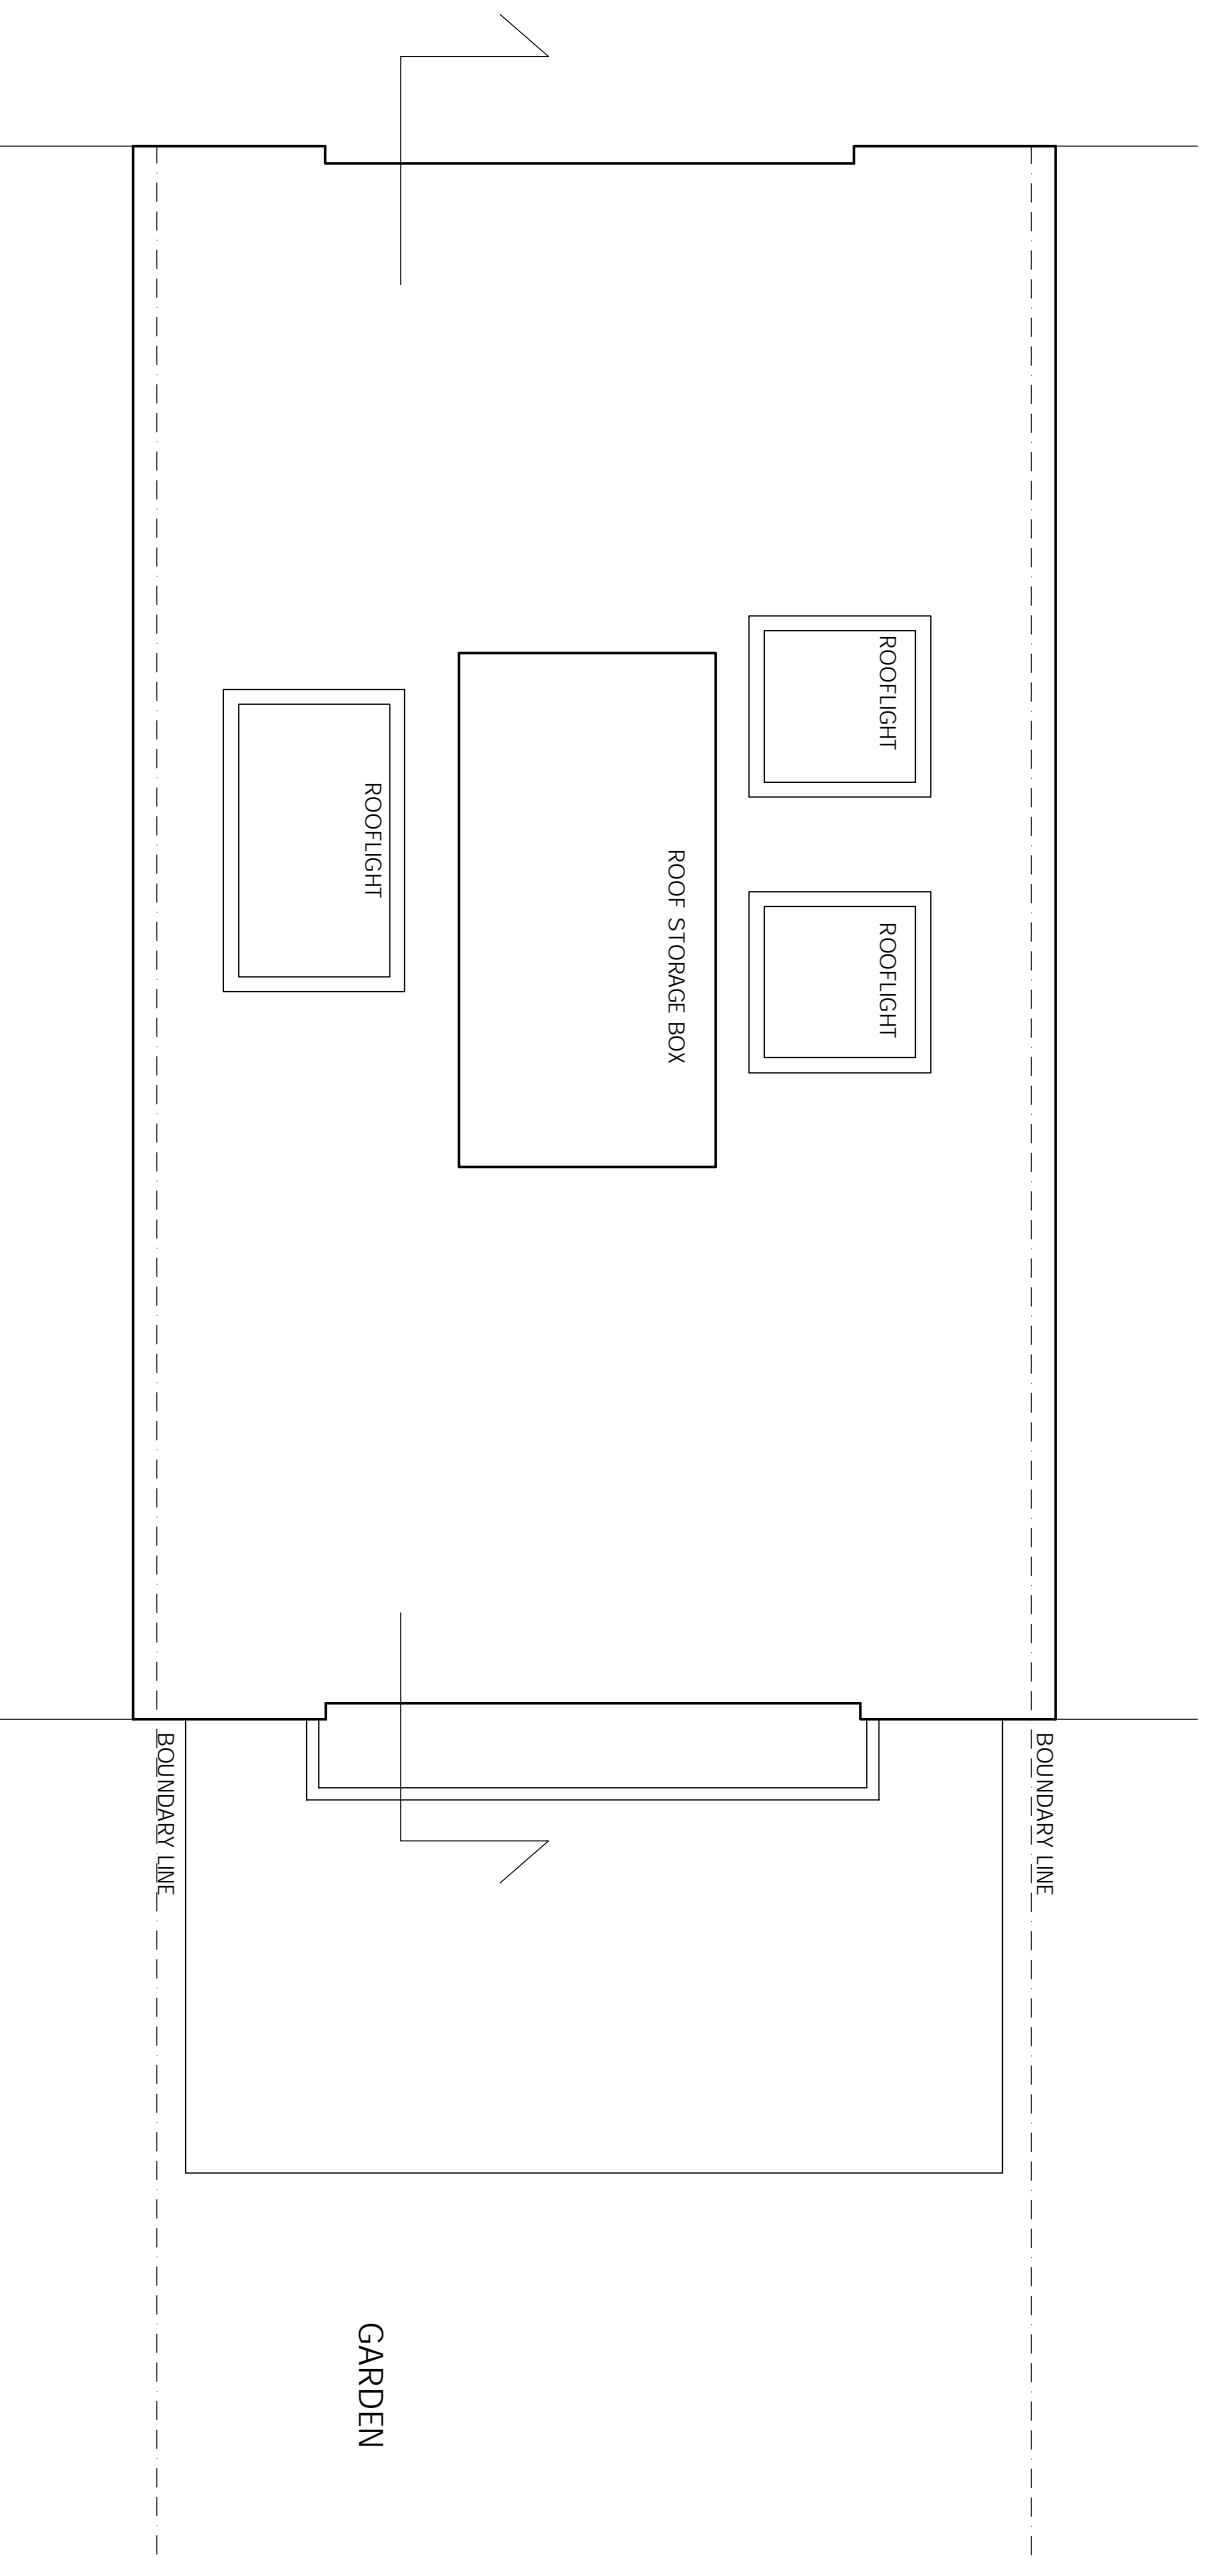

NOTES  
1. Do not scale from the drawing for A/E/P. The architect and civil engineer shall be responsible for the accuracy of the drawing.  
2. Report all drawing errors, omissions and discrepancies to the architect/civil engineer.

**KASIA WHITFIELD DESIGN**

KASIAWHITFIELD@GMAIL.COM  
TEL: 07785053633  
M: 07785053633

JOB 11 TOBIN CLOSE  
LONDON NW3 3DY  
TITLE PROPOSED ROOF PLAN

DATE	SCALE	STATUS
2021.01.05	1:50@A3	PROPOSED

PROJECT NO	DRAWING NO	REVISION
TC11	PP3	

0m

5m