



Front Elevation

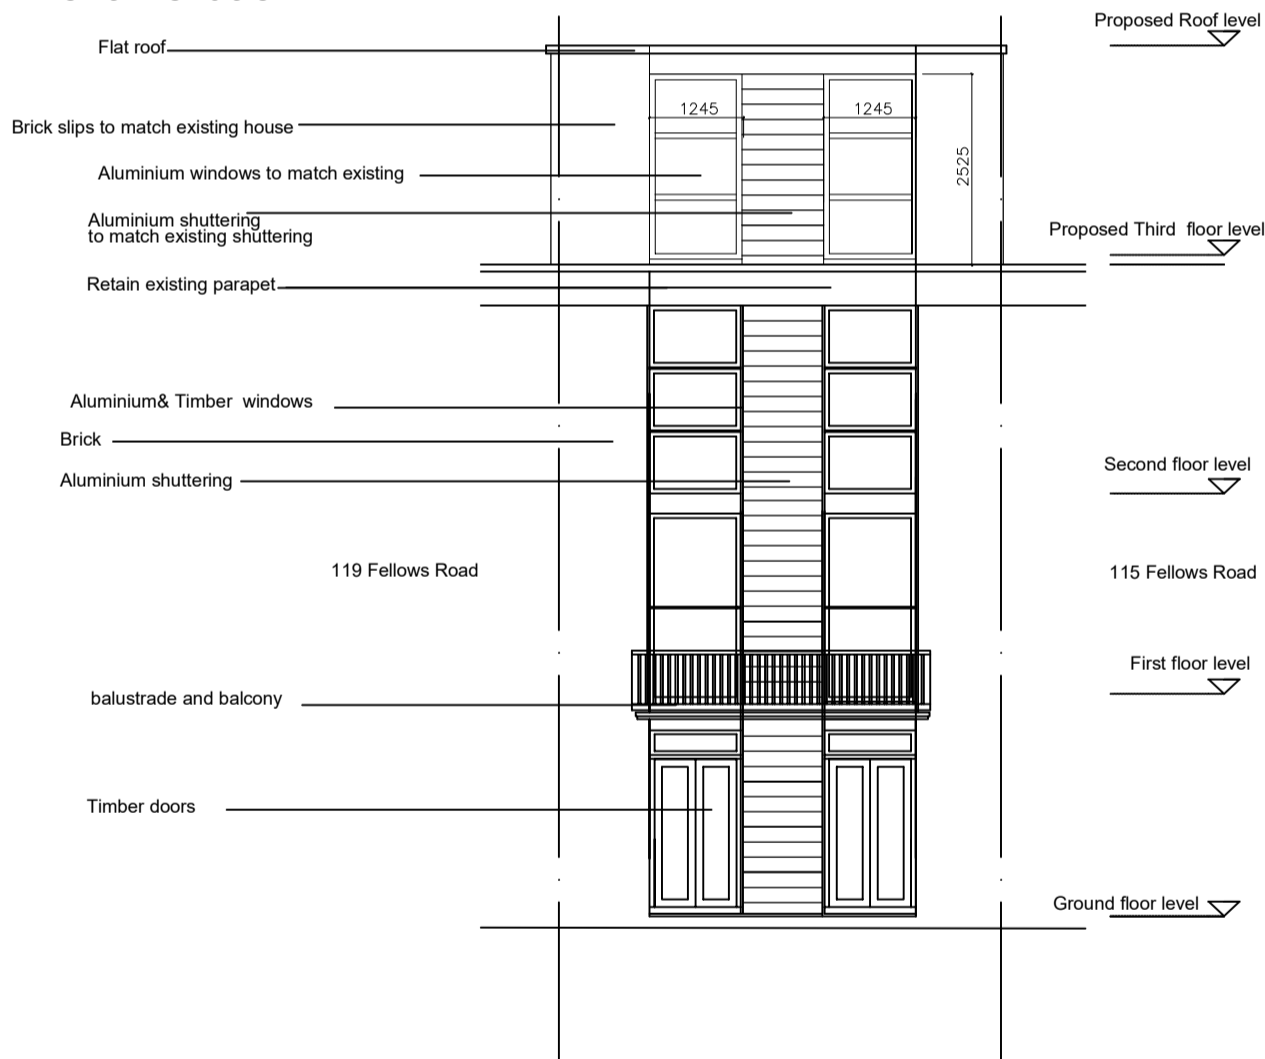

Rear (South) Elevation

All dimensions to be ratified on site

Revisions
Rev Date Description

 

117 Fellows Road London NW3
Proposed Elevations

Scale 1:100 at A3
Date 2.12.2020
Drawing Status Planning
Drawing No 111

Job Number 184
Drawn by ZD
Checked by ZD
Revision 02

ZED Architect

55 Church Crescent
London N3 1BL
07971902109
zoe@zedarchitect.com