



East Elevation

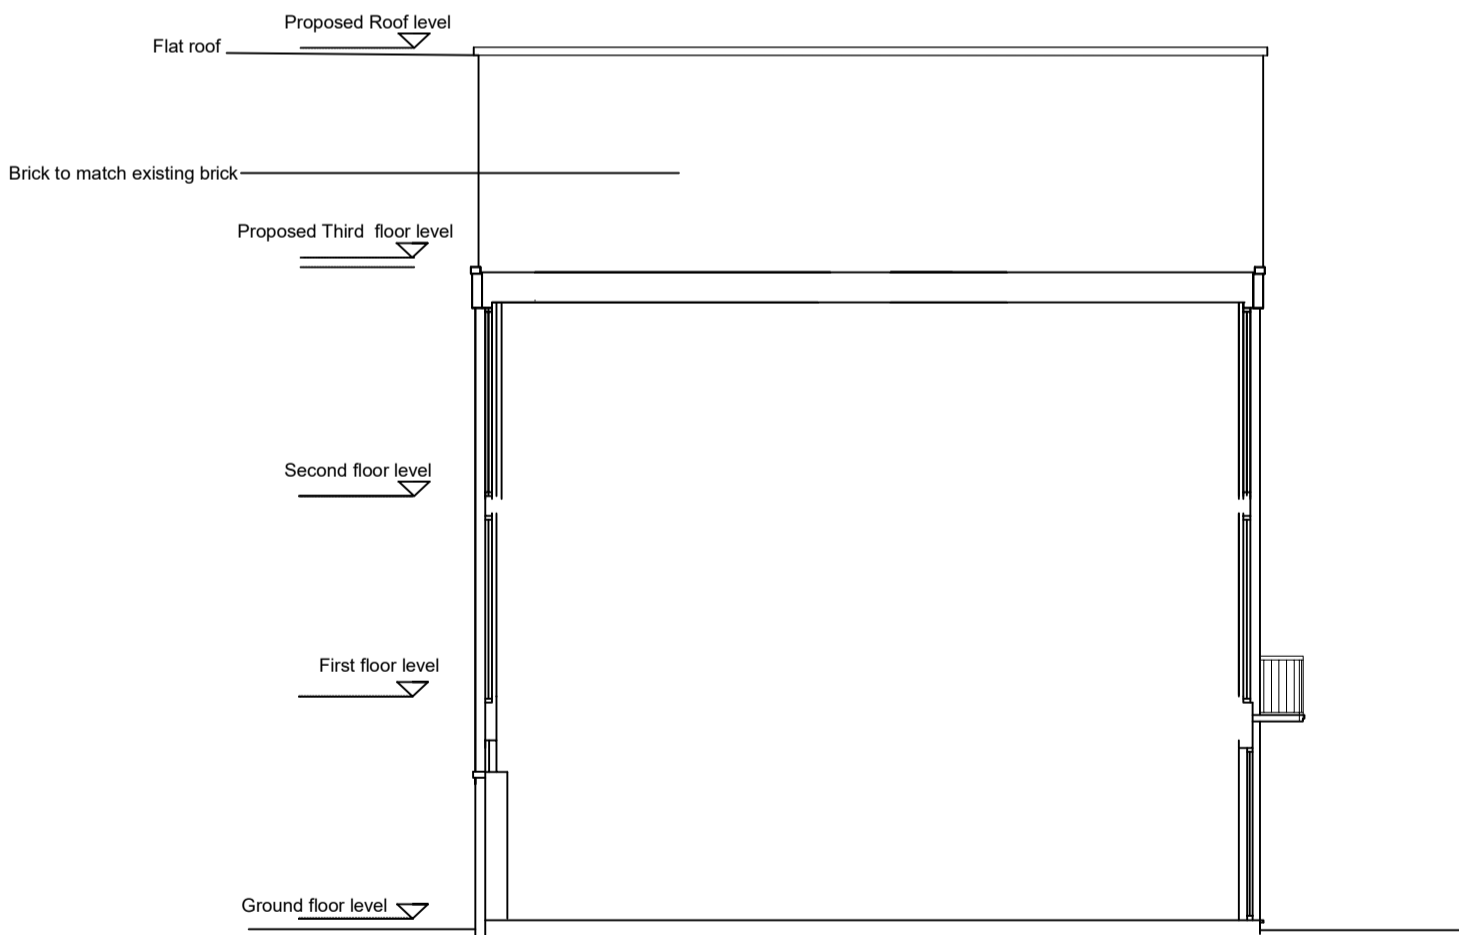

West Elevation

All dimensions to be ratified on site

| Revisions | | |
|-----------|------|-------------|
| Rev | Date | Description |
| | | |

 

117 Fellows Road London NW3
Proposed Side Elevations

| | | | |
|-----------------------|-------------|-------------------|-----|
| Scale | 1:100 at A3 | Job Number | 184 |
| Date | 04.12.2020 | Drawn by | ZD |
| Drawing Status | Planning | Checked by | ZD |
| Drawing No | 112 | Revision | 00 |

ZED Architect

55 Church Crescent
London N3 1BL
07971902109
zoe@zedarchitect.com