



Front Elevation

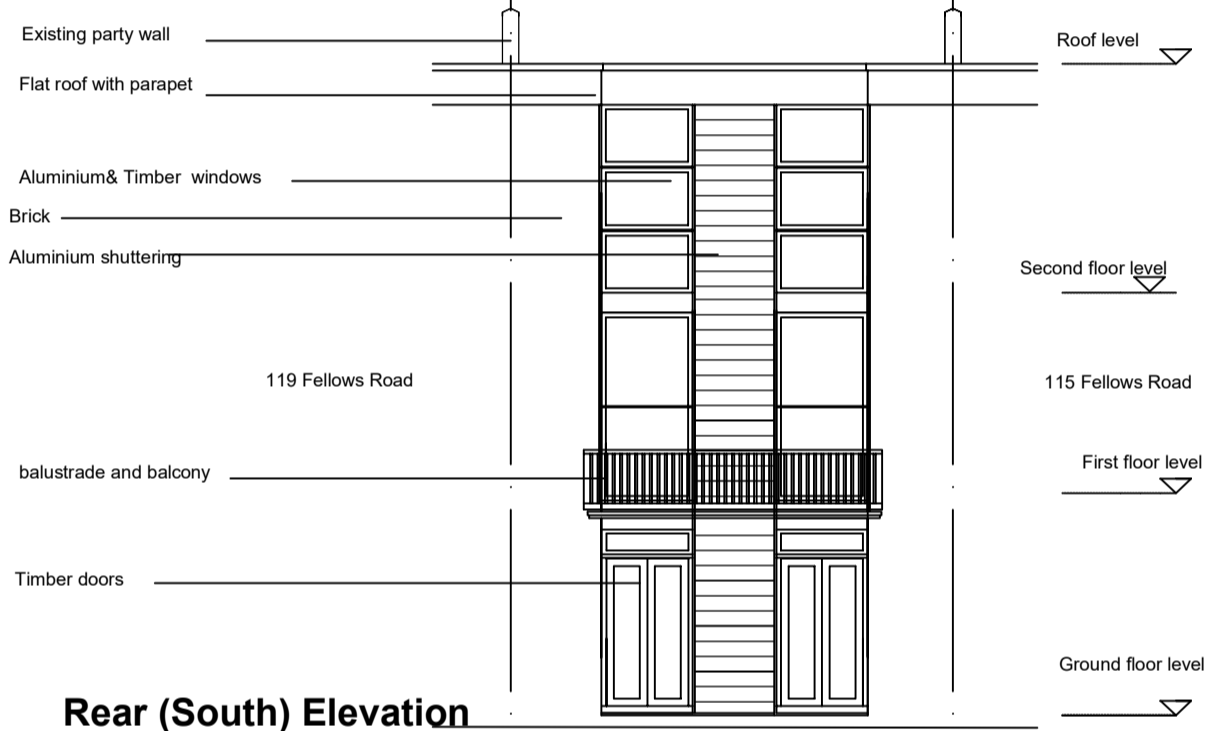

Rear (South) Elevation

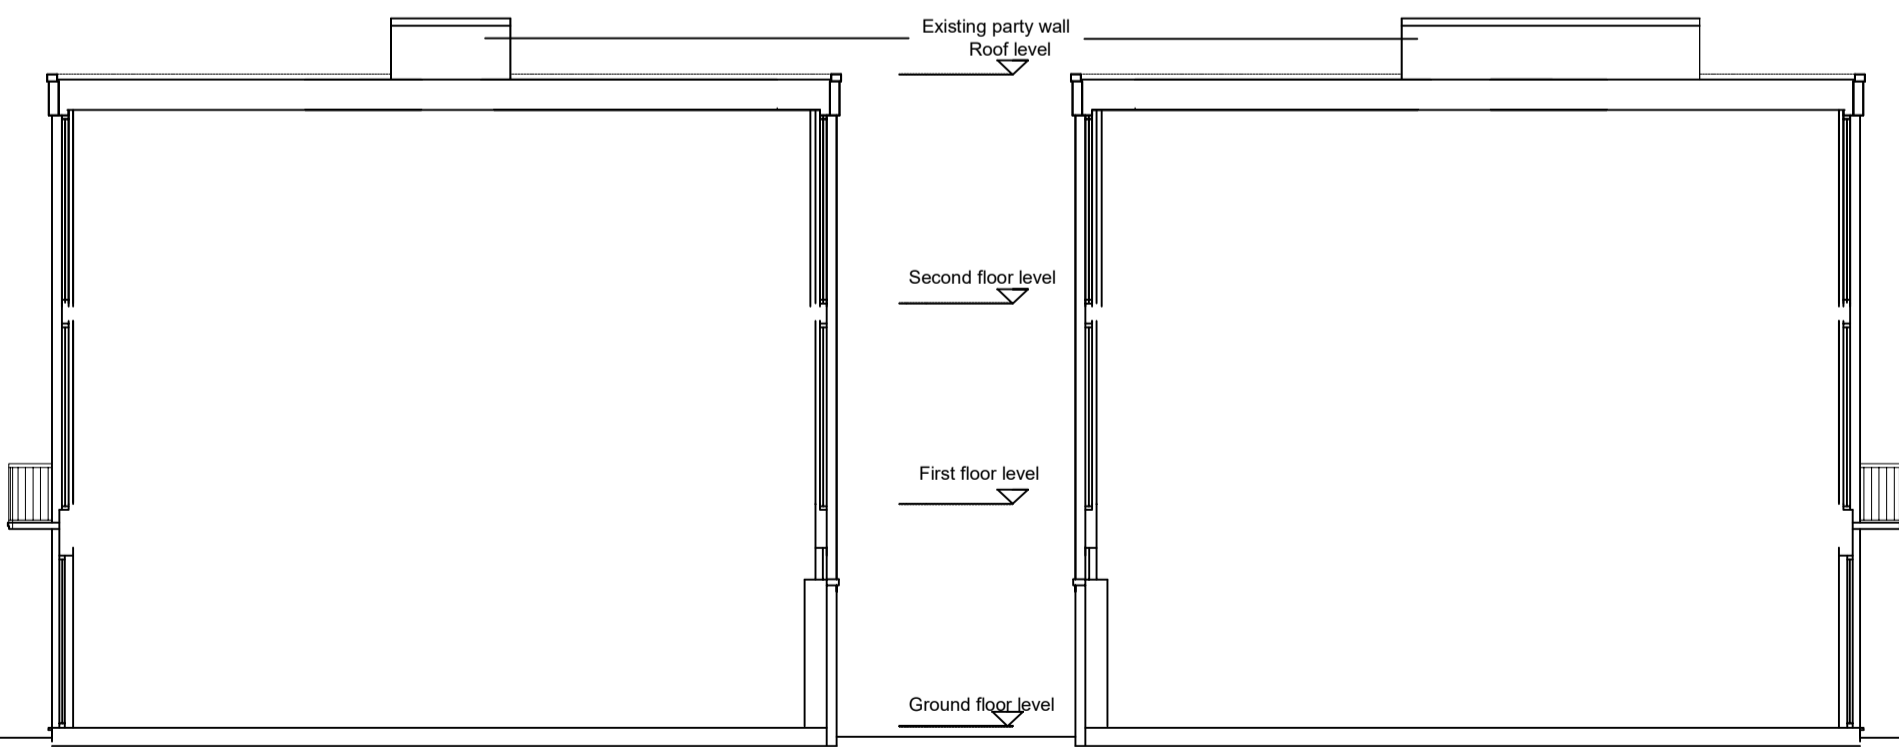


East Elevation

West Elevation

All dimensions to be ratified on site

Revisions
Rev Date Description

 

117 Fellows Road London NW3
Existing Elevations

Scale	1:100 at A3
Date	2.12.2020
Drawing Status	Planning
Drawing No	101

Job Number	184
Drawn by	ZD
Checked by	ZD
Revision	01

ZED Architect

55 Church Crescent
London N3 1BL
07971902109
zoe@zedarchitect.com