



HOK International Ltd.
Qube, 90 Whitfield Street
London W1T 4EZ United Kingdom
t +44 (0)20 7636 2006
f +44 (0)20 7636 1987

All reproduction & intellectual property rights reserved © 2019
In Association with

Alan Baxter Ltd
75 Cowcross Street
London, EC1M 6EL

TGA Consulting Engineers
The Rivergreen Centre, Aykley Heads
Durham, DH1 5TS

RICHARD IRELAND
Plaster & Paint: Consultancy &
Conservation of Historic Buildings
95A Edith Road, West Kensington,
London, W14 0TJ

Key Plan



Site verify all dimensions prior to construction
Report all discrepancies to HOK immediately
This drawing is to be read in conjunction with all relevant
documents and drawings

Rev.	Description	Date
1	Revision 01	
2	FOR PLANNING	31/10/2019
3	FOR TENDER	04/11/2019
P01	FOR CONTRACT	12/02/2020
P02	FOR PLANNING	11/08/2020
P03	FOR PLANNING	05/01/2021

Drawn by: SW Reviewed by: SPD
Approved by: SPD Scale @ A1: 1 : 1250

Project No: 19.33048.00

Sheet Title

LOCATION PLAN &
SITE PLAN


Original drawing is A1. Do not scale contents of this drawing.

Sheet Number


BMSC-HOK-ZZ-7-DR-A-2000

Status: A1

Revision: P03

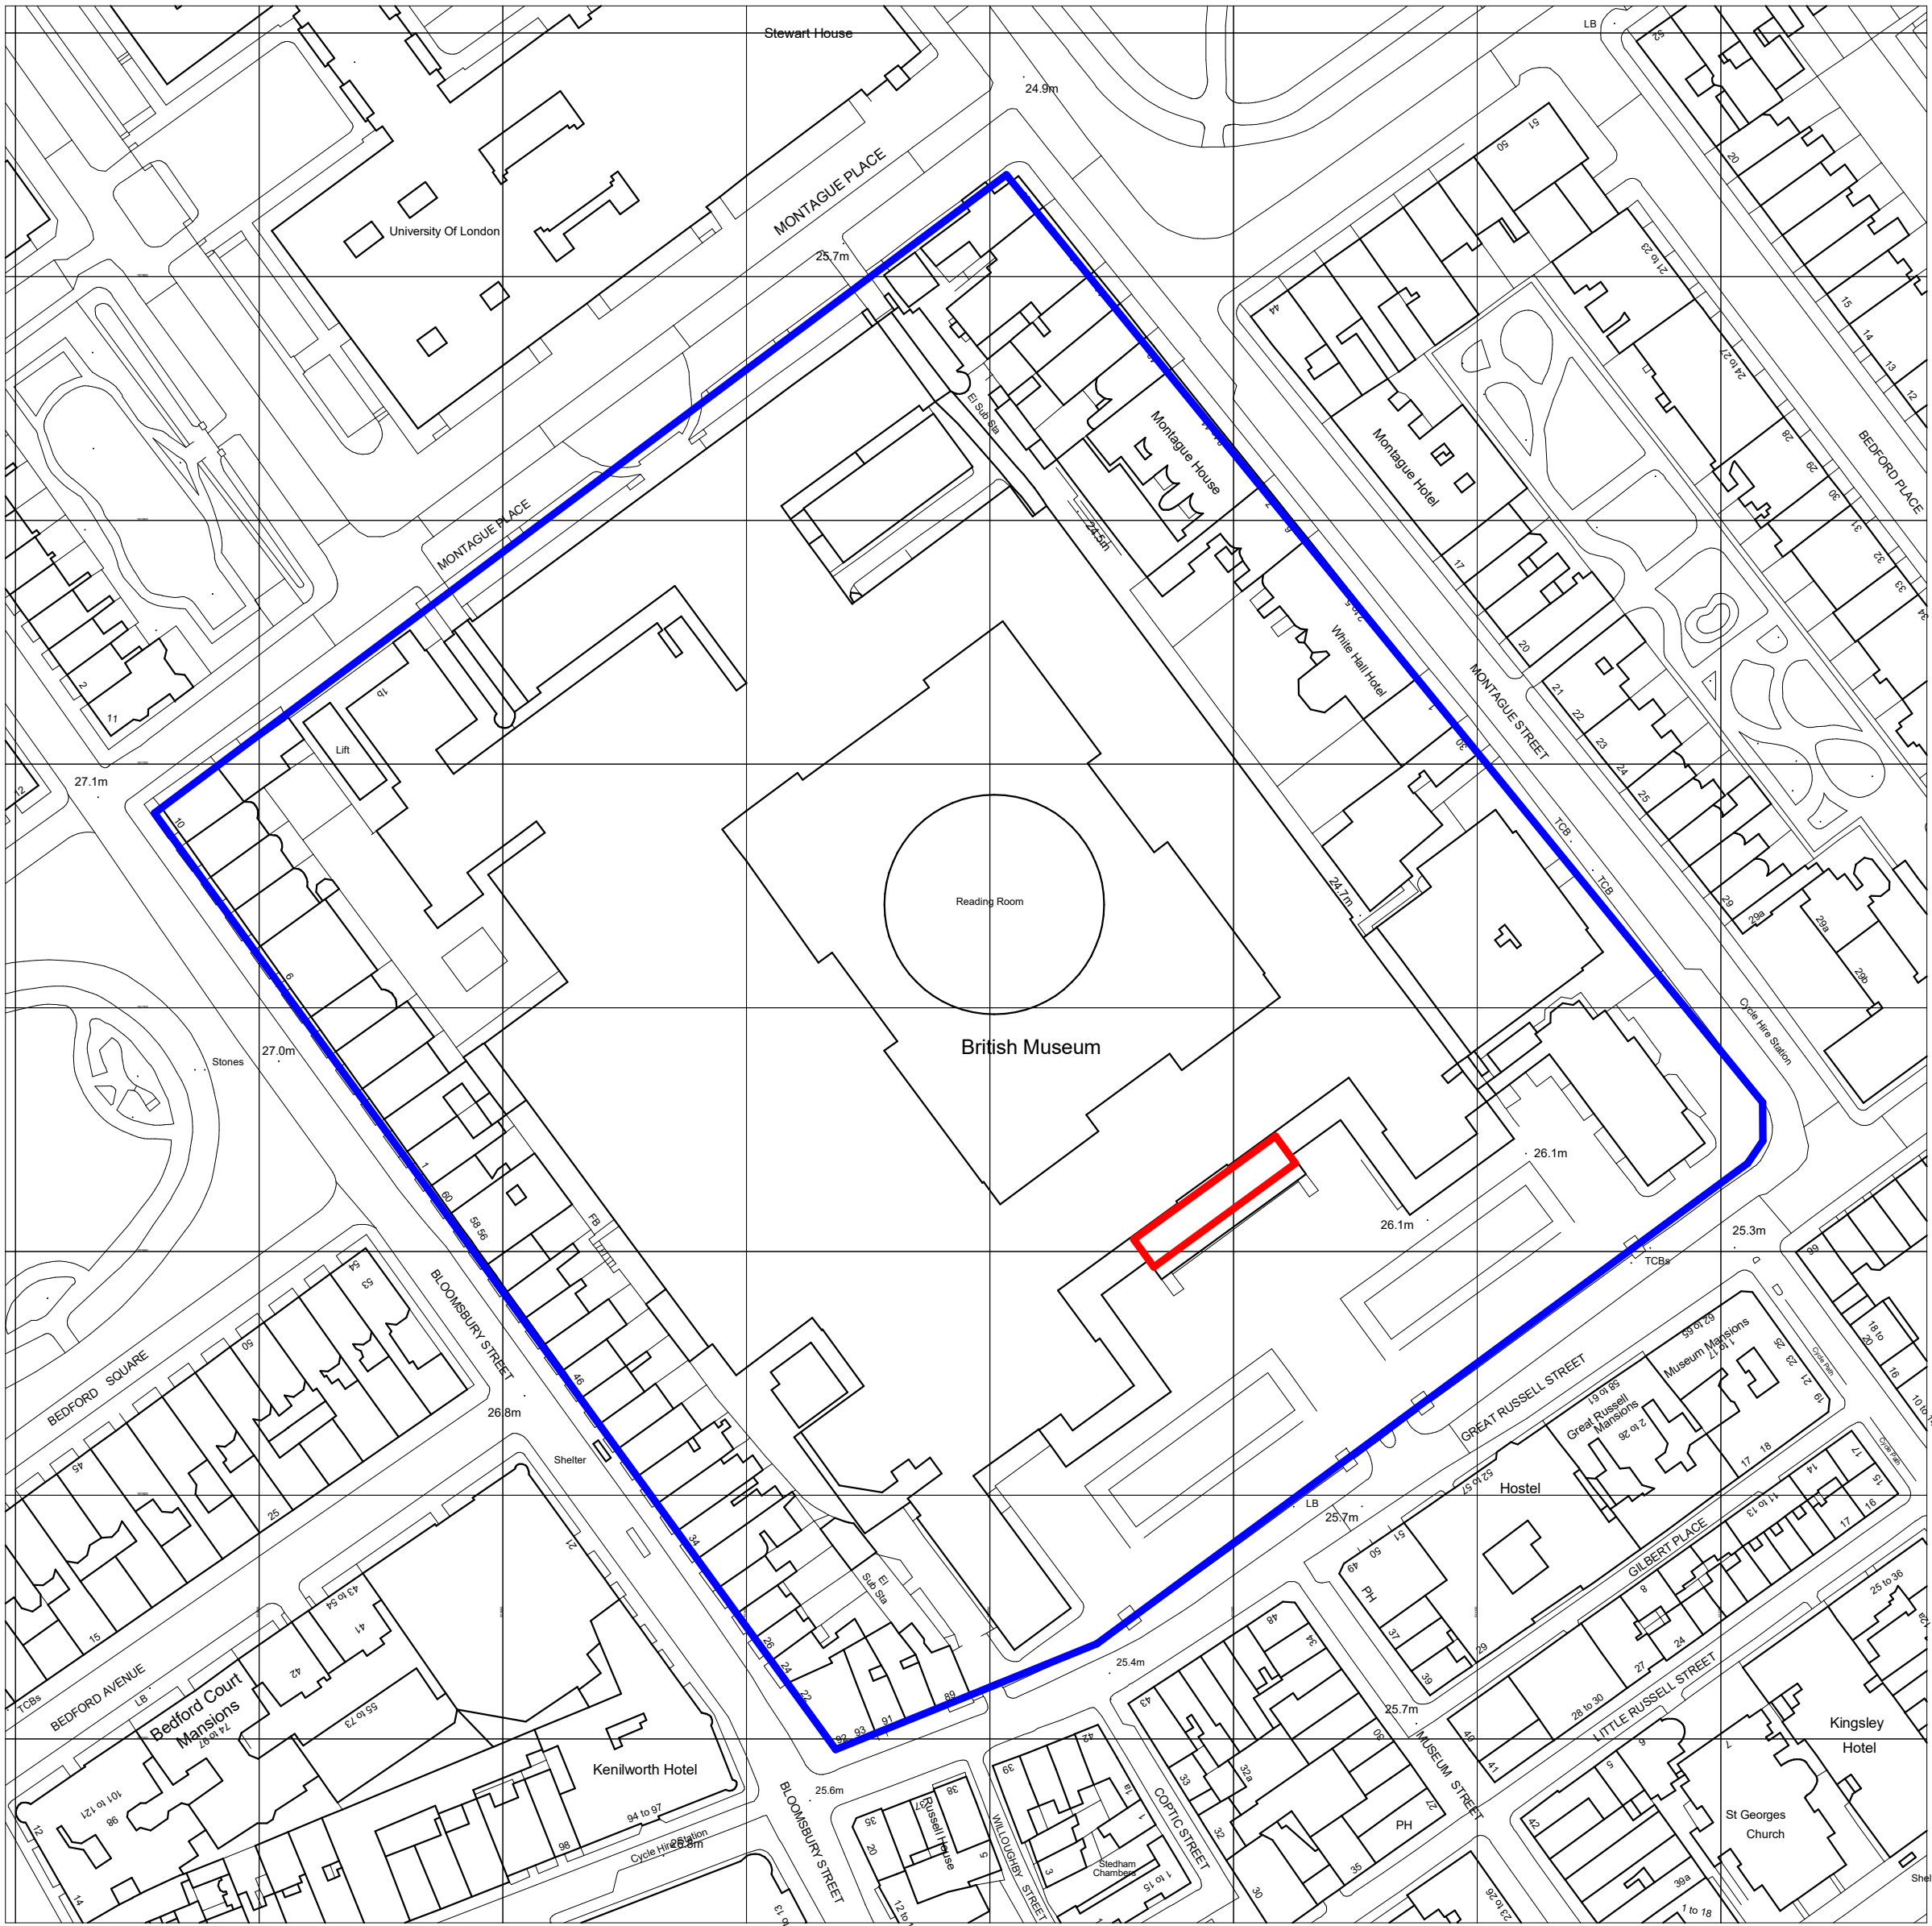

Ordnance Survey, (c) Crown Copyright 2016. All rights reserved. Licence number 100022432

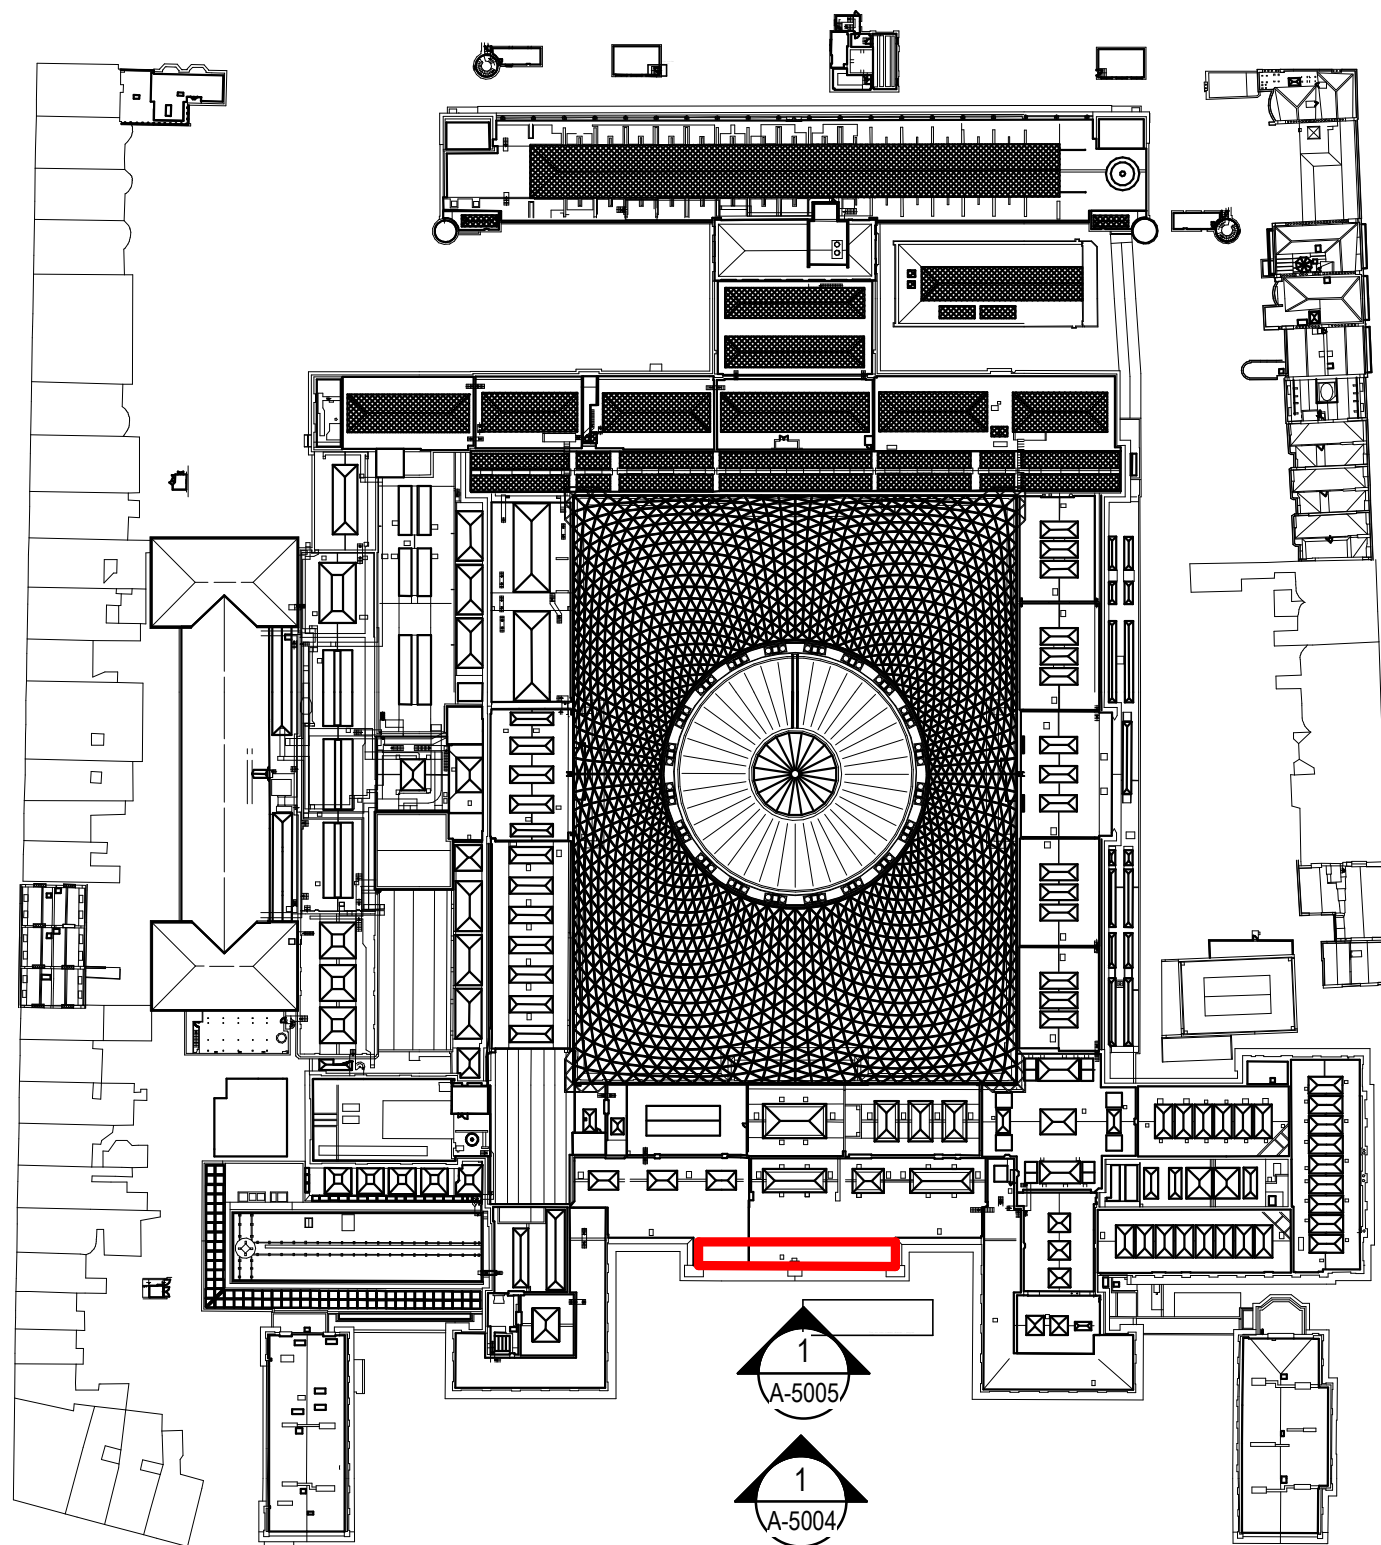

SITE PLAN - ROOF LOCATOR

1 : 1250

LOCATION PLAN

1 : 1250

