

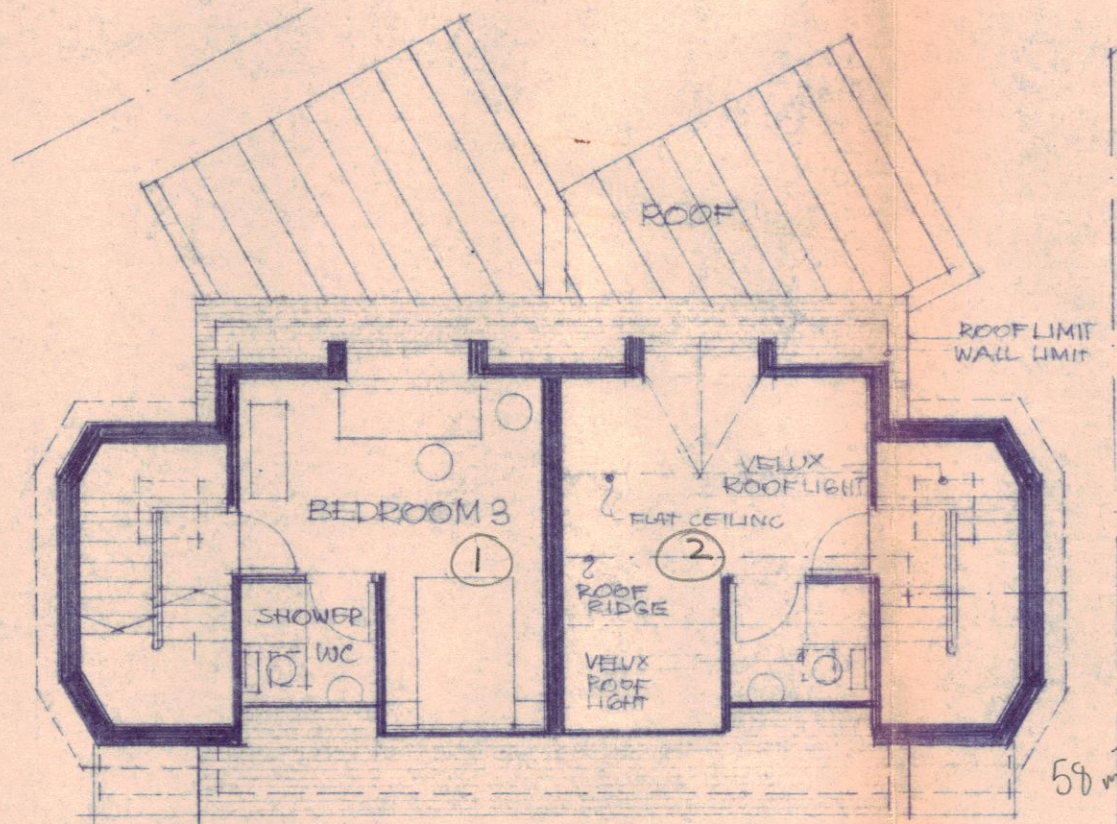


FOR KEY see drwg DG/D/1

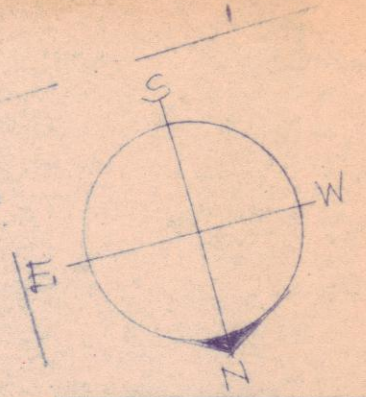


3RD FLOOR PLAN - ATTIC
FLOOR AREA 21M²

PROPOSED HOUSES

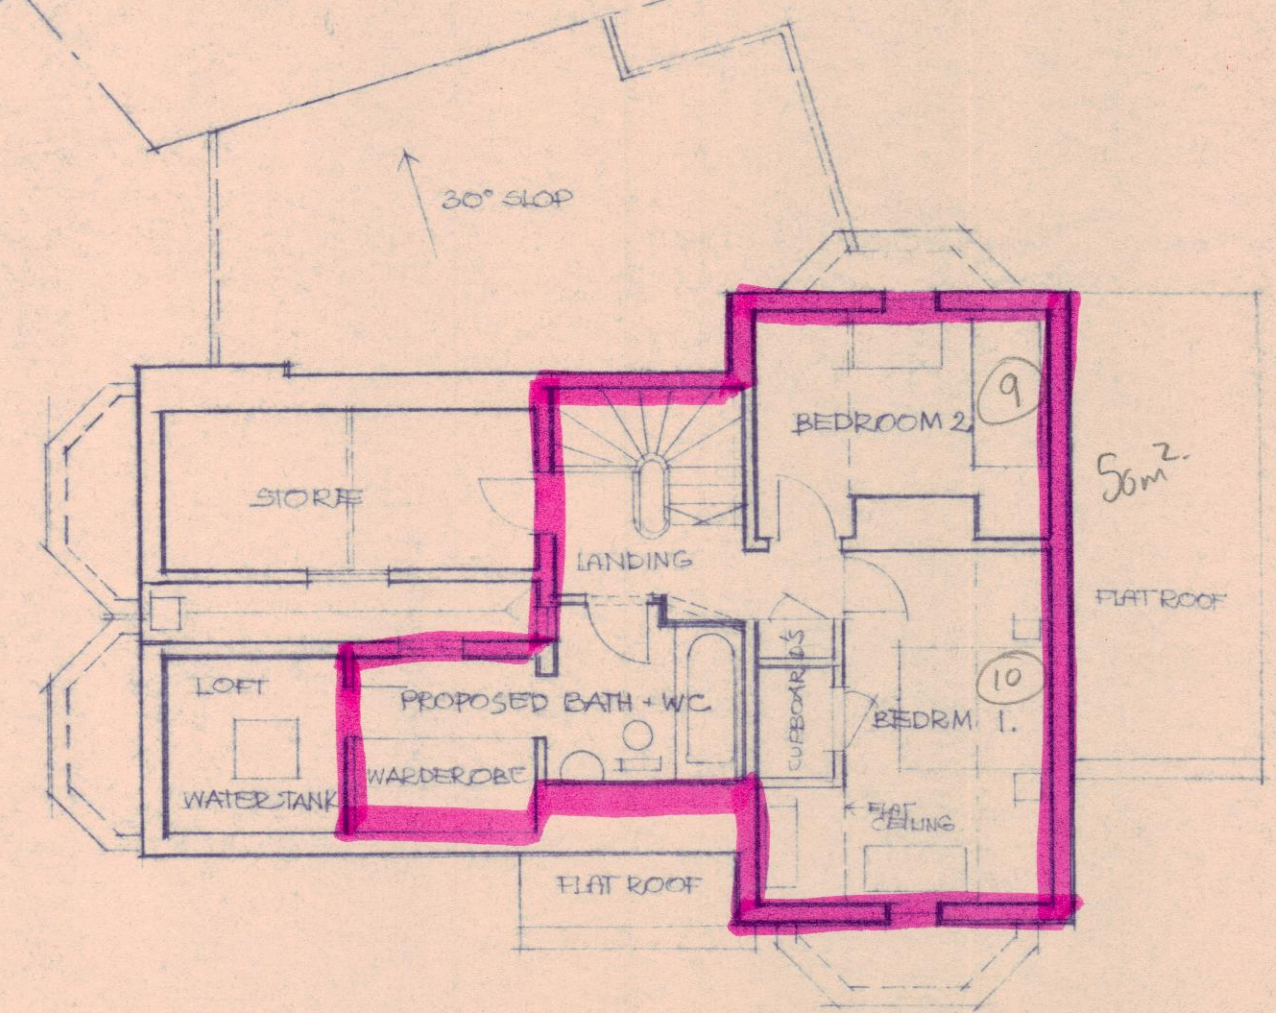


FLAT 3 / UPPER LEVEL - FLOOR AREA 23 M² /
TOTAL FLAT AREA 124 M²

3RD FLOOR PLAN - ATTIC
EXISTING HOUSE

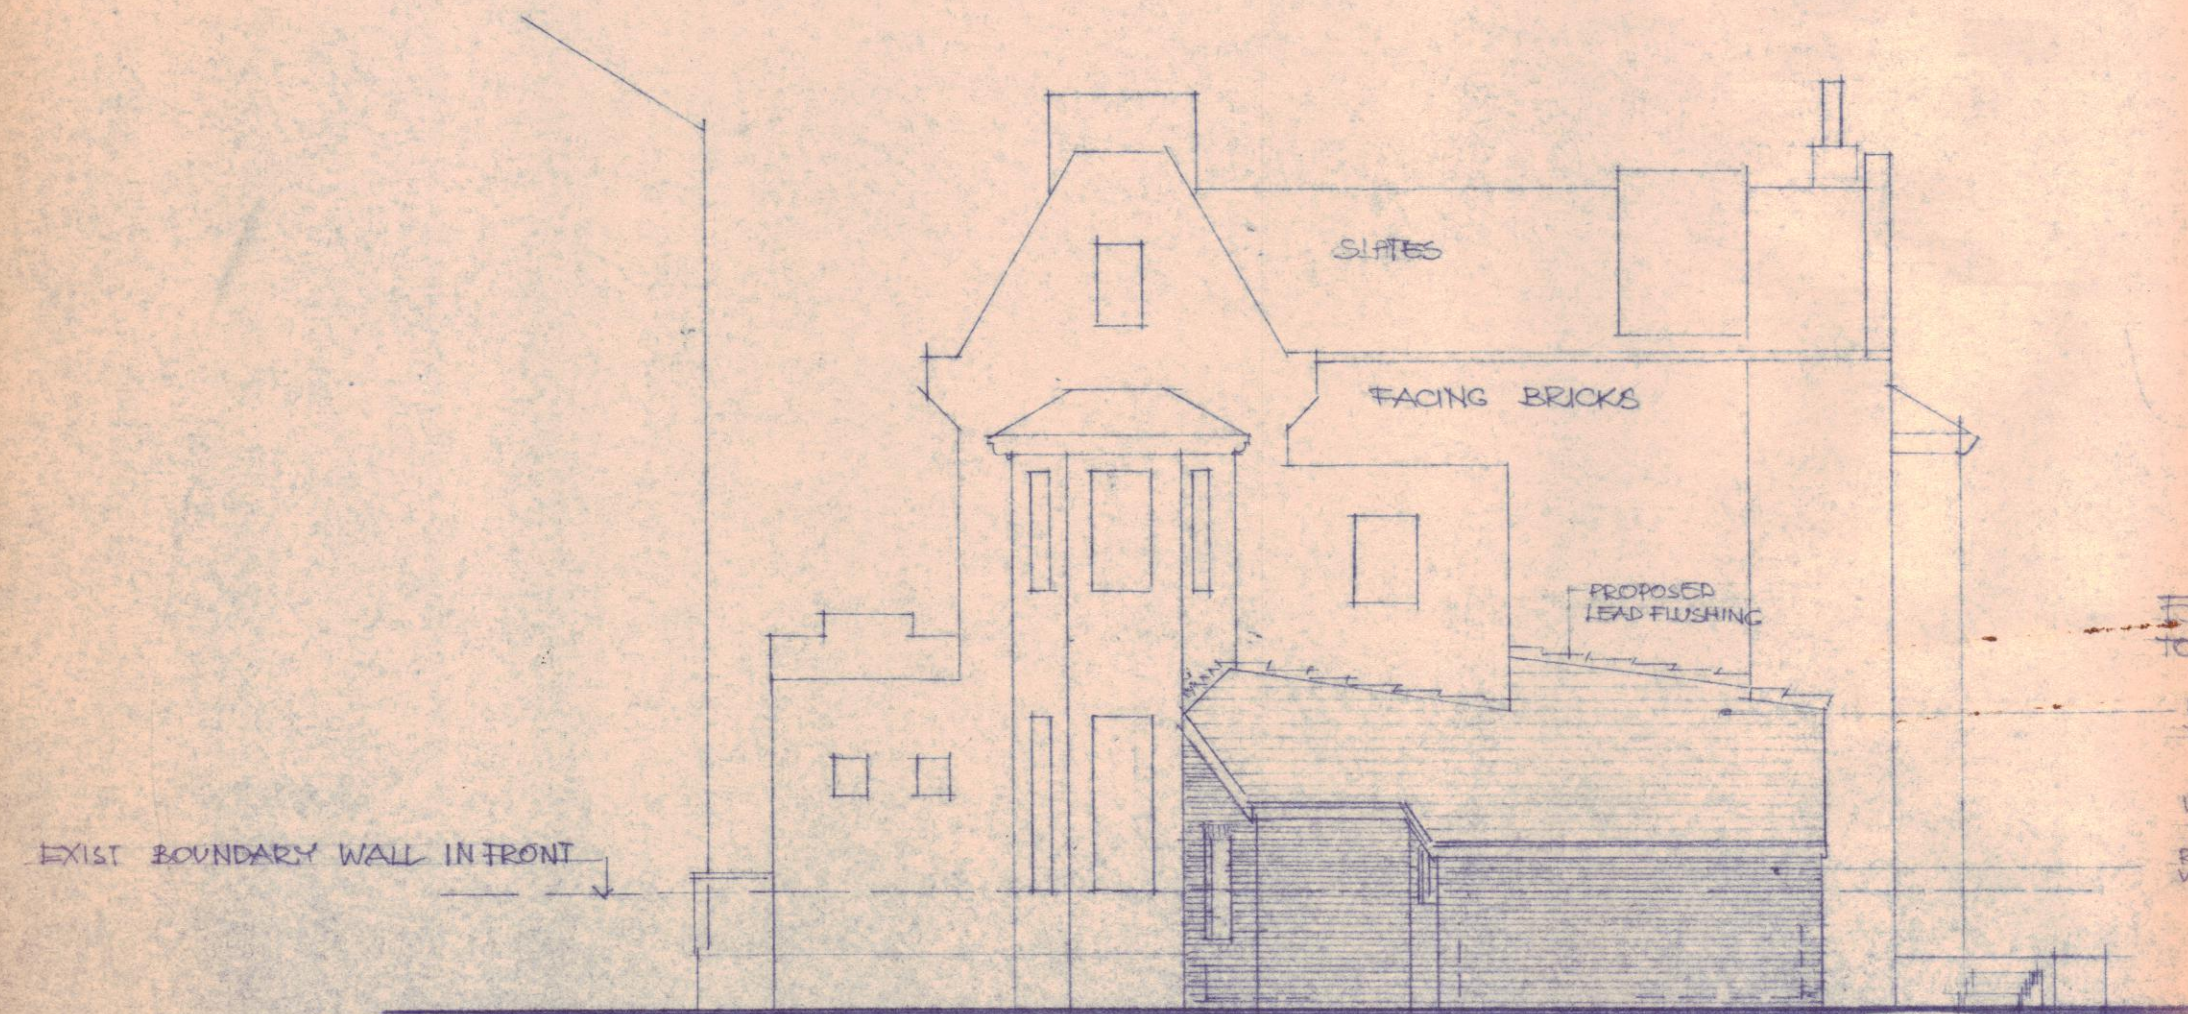

EXISTING HOUSE : ELEVATION S-W. NO CHANGES PROPOSED TO MAIN BUILDING

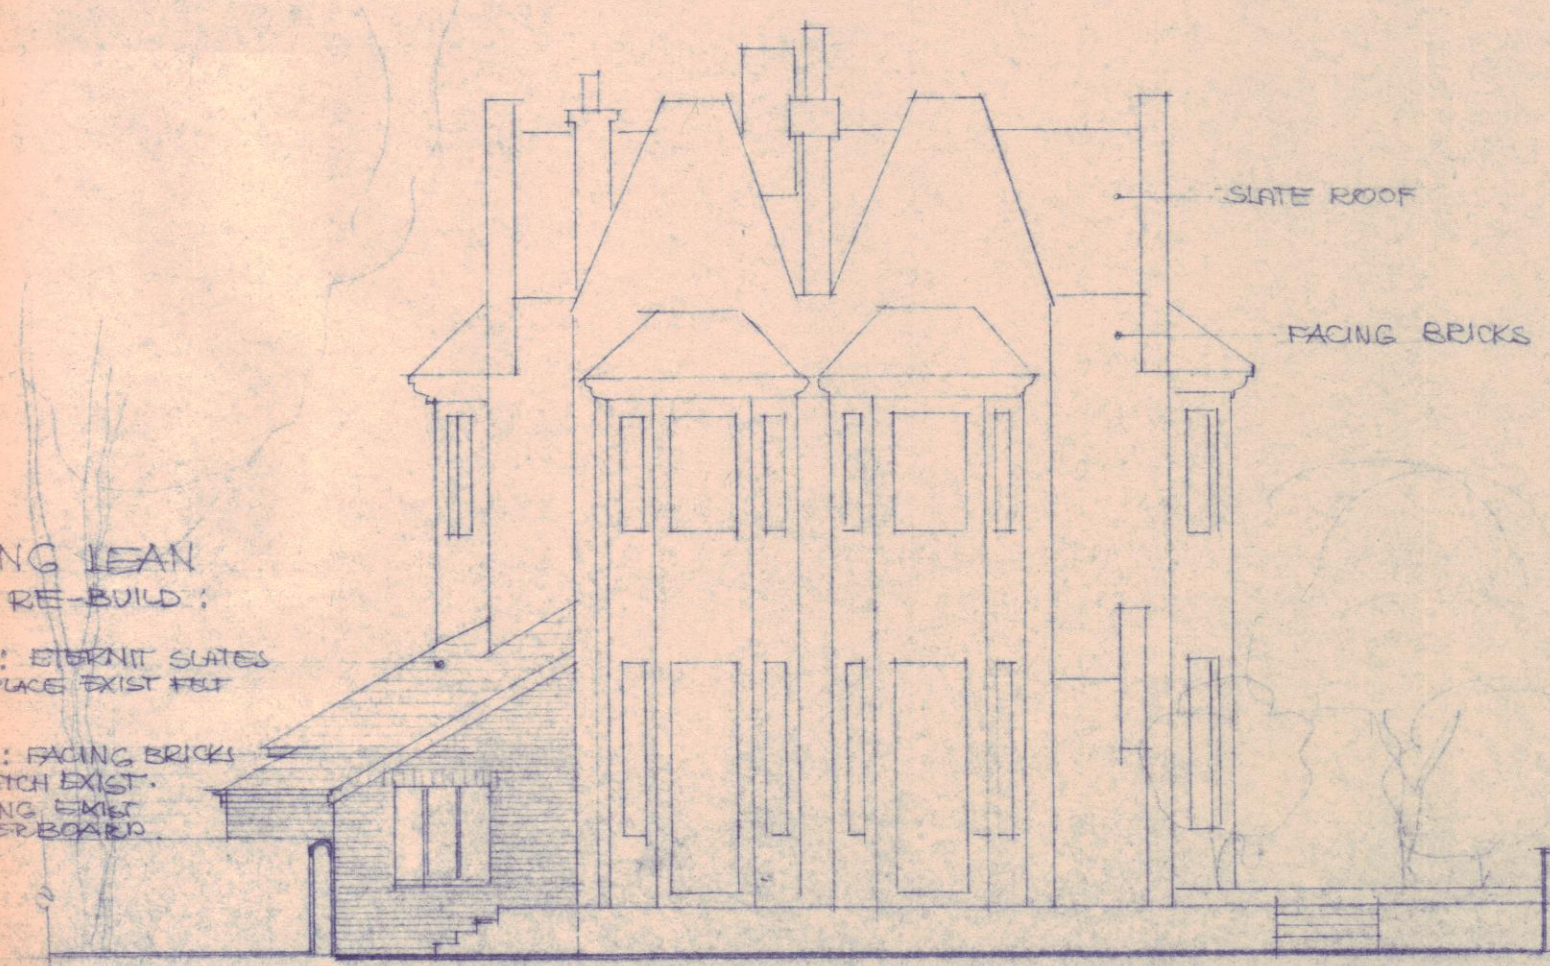

ELEVATION S-E. NO CHANGES PROPOSED TO MAIN BUILDING

EXISTING LEAN
TO BE RE-BUILD :
ROOF: EXIST. SLATES
TO REPLACE EXIST. FELT
WALLS: FACING BRICKS
TO MATCH EXIST.
REPLACING EXIST.
WEATHER BOARD

LONDON BOROUGH OF CAMDEN
TOWN AND COUNTRY PLANNING ACTS
18 DEC 1985
PLANS ~~NOT APPROVED~~
ON BEHALF OF THE COUNCIL

TP 8501732

12 LANCASTER GROVE LONDON N.W.3

CLIENT: GREEN FIELDS EDUCATIONAL TRUST 50 PORTALET LTD TALL TREES RHSWOOD RD. FORREST ROW SUSSEX T. 0342822659			
BARBARA MANTEUFFEL EPUL RIBA CHARTERED ARCHITECT KEEPERS CORNER PARROCK LANE HARTFIELD, SUSSEX TEL. 034282 4427			
DRWG NO DG/D/3	SCALE 1:100	DATE OCT. 1985	DRAWN B. Manteuffel