

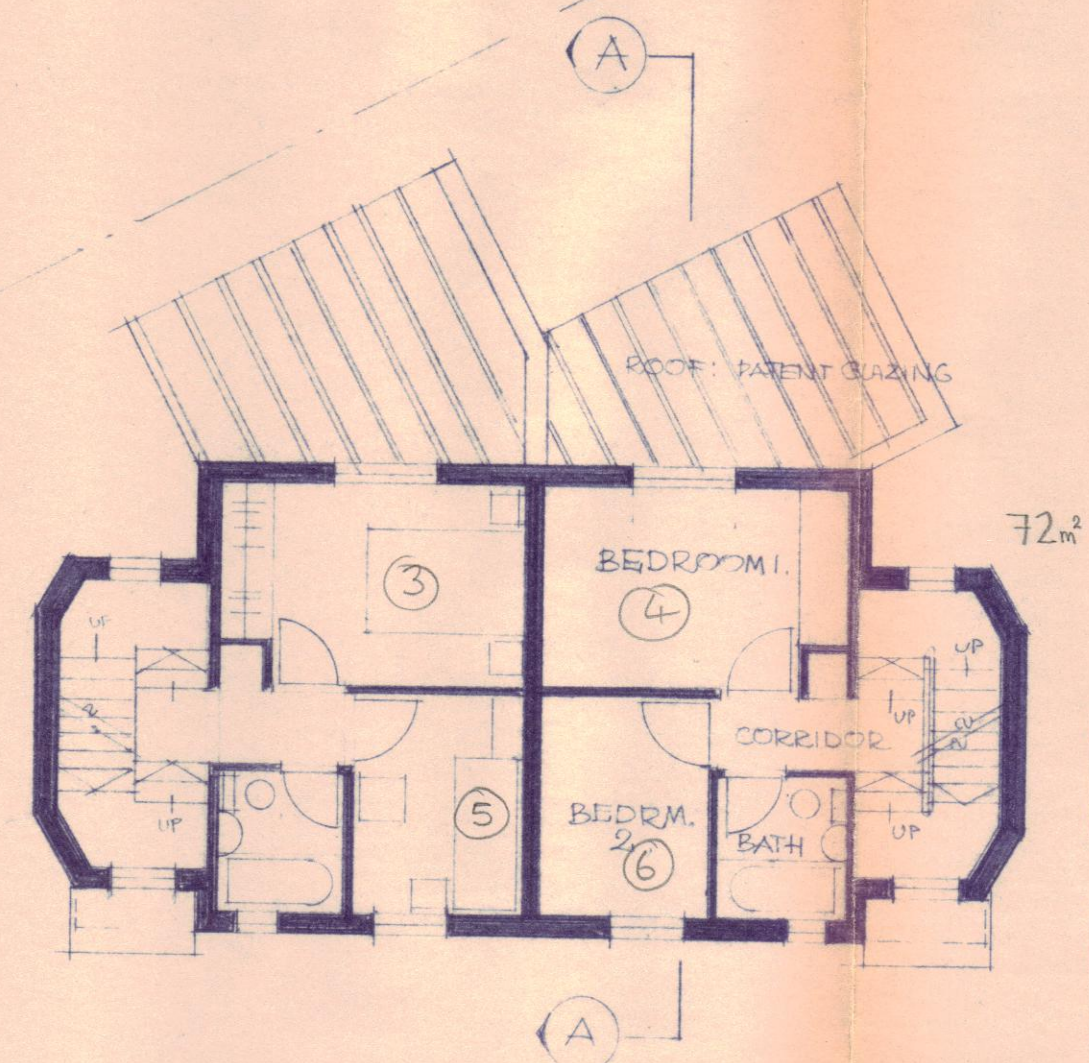



FOR KEY see drawing no DG/D/1

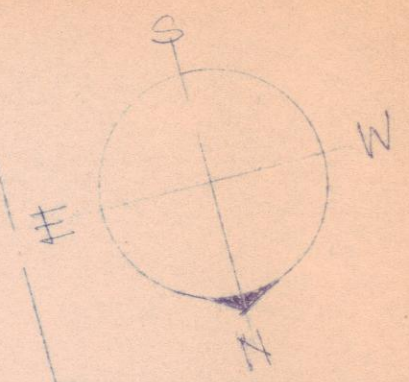


PROPOSED HOUSES  
FIRST FLOOR PLAN FLOOR AREA 31M<sup>2</sup>  
/ PER HOUSE

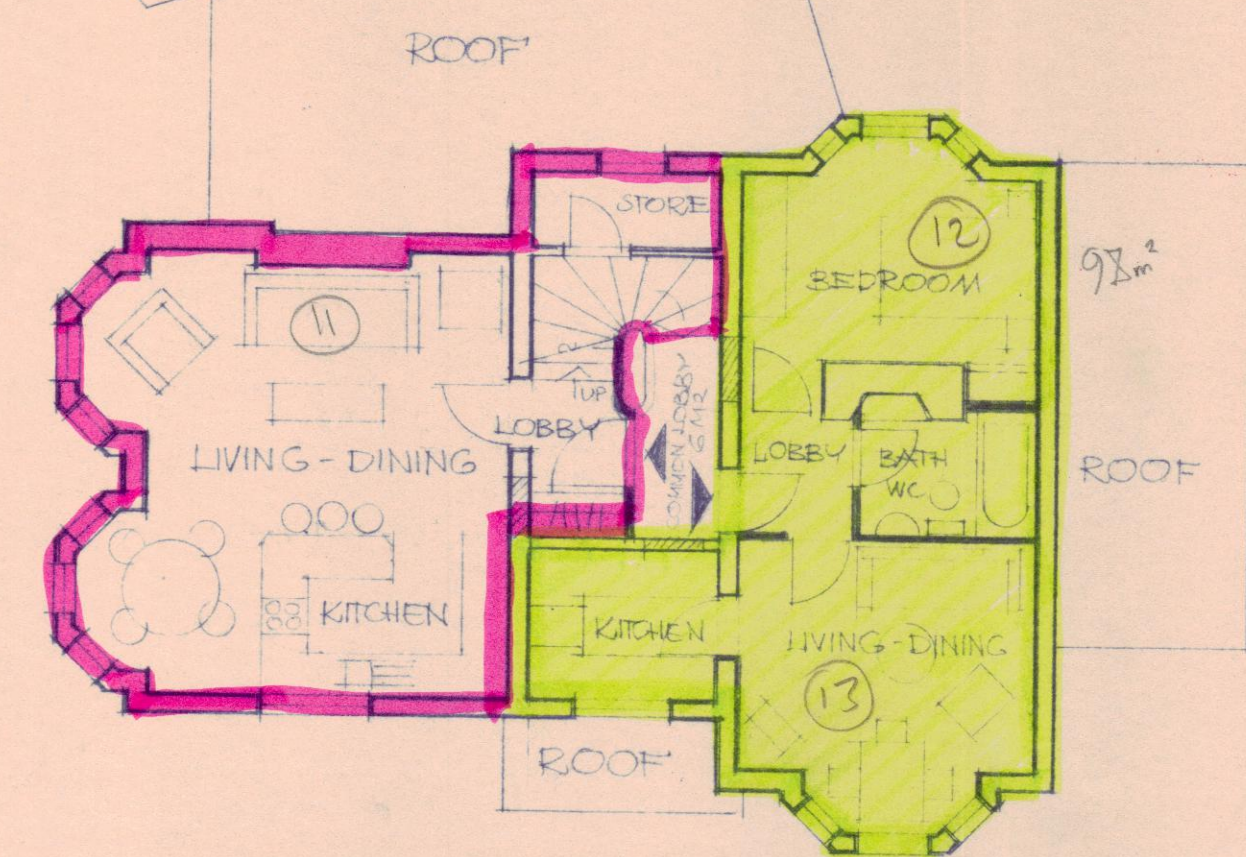


FLAT 3 / LOWER LEVEL - 41M<sup>2</sup> / TOTAL 125M<sup>2</sup>  
EXISTING HOUSE FIRST FLOOR PLAN

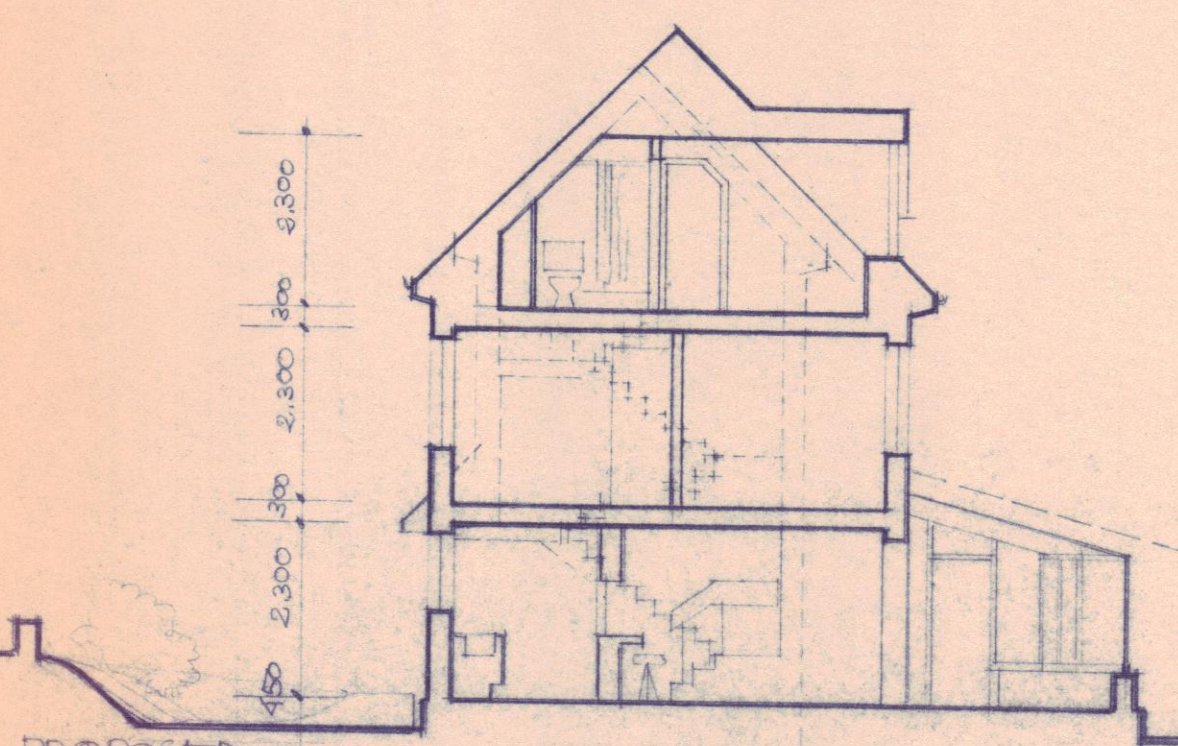

PROPOSED HOUSES: CROSS SECTION A-A

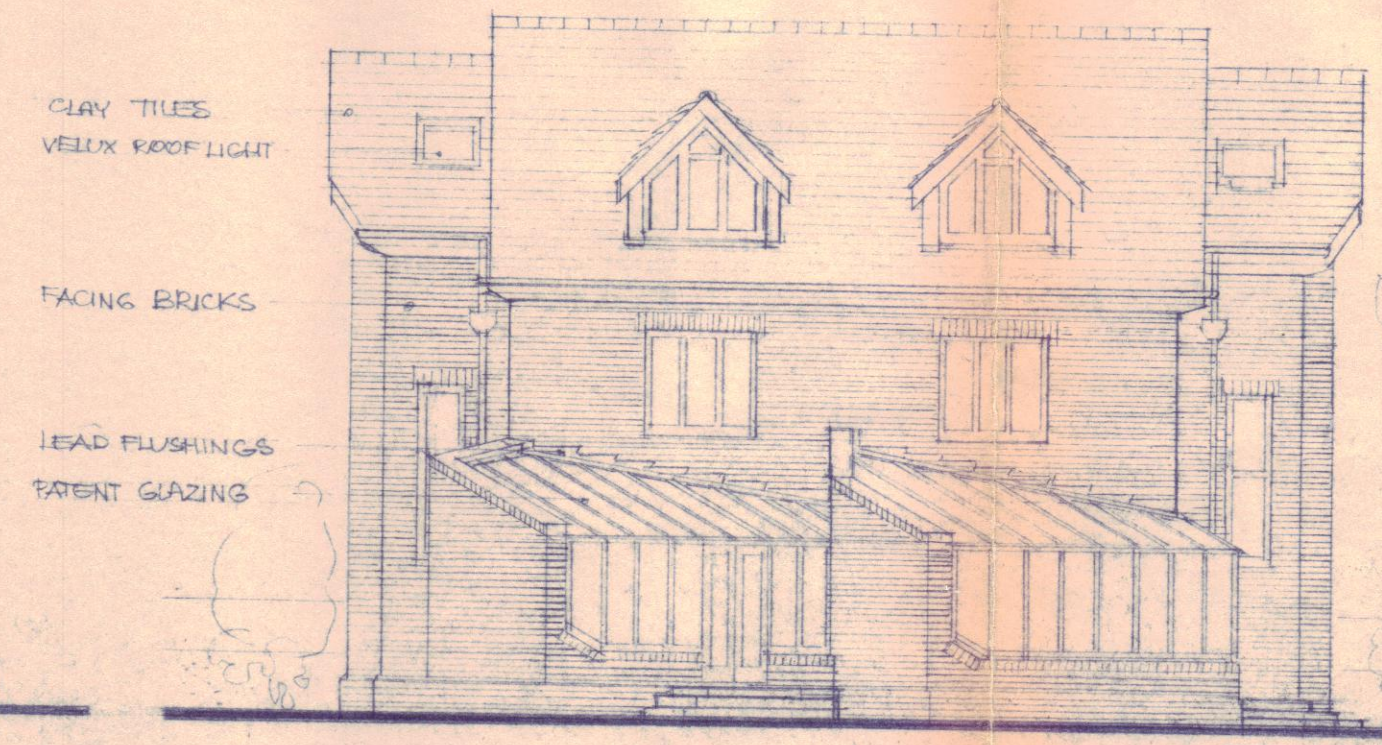

ELEVATION S-W / GARDEN /

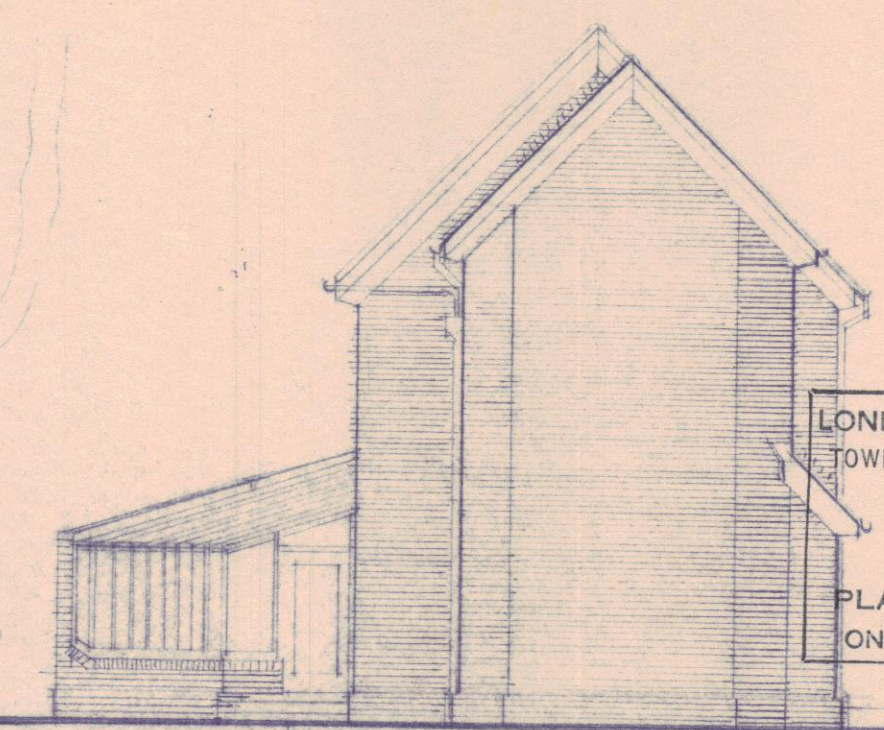

ELEVATION S-E

LONDON BOROUGH OF CAMDEN  
TOWN AND COUNTRY PLANNING ACTS  
18 DEC 1985  
PLANS APPROVED  
NOT APPROVED  
ON BEHALF OF THE COUNCIL

TP8501732

12 LANCASTER GROVE LONDON N.W.3

CLIENT:  
GREEN FIELDS EDUCATIONAL TRUST  
C/O PORTALET LTD. TALL TREES  
RYSWOOD RD. FOREST ROW SUSSEX T.0348 822659  
DRWG NO. DG/D/2 SCALE 1:100 DATE OCT. 1985 DRWN. B. Manteuffel

BARBARA MANTEUFFEL EPUL RIBA  
CHARTERED ARCHITECT  
KEEPERS CORNER  
PARROCK LANE  
HARTFIELD, SUSSEX  
TEL. 034282 4427