


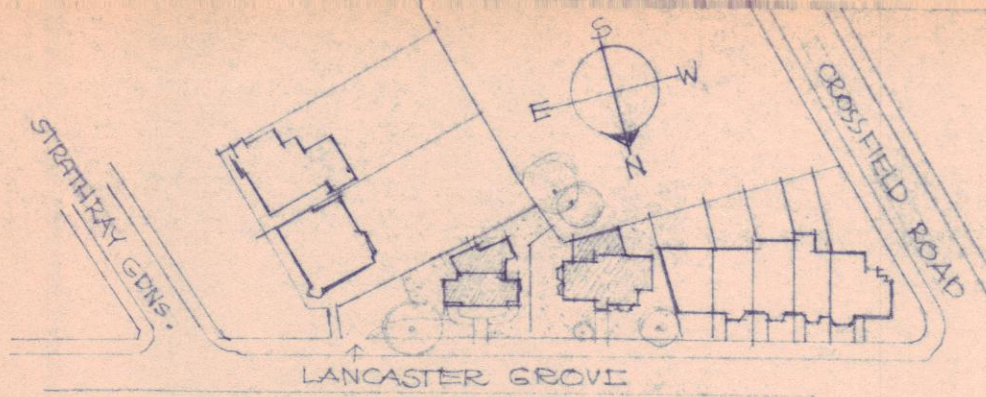



SITE PLAN 1:1250
SITE AREA 872 M²

KEY:

EXISTING TREES & SHRUBS

PROPOSED TREES & SHRUBS

EXISTING WALLS
WALLS TO BE DEMOLISHED
WALLS TO BE BLOCKED
PROPOSED WALLS

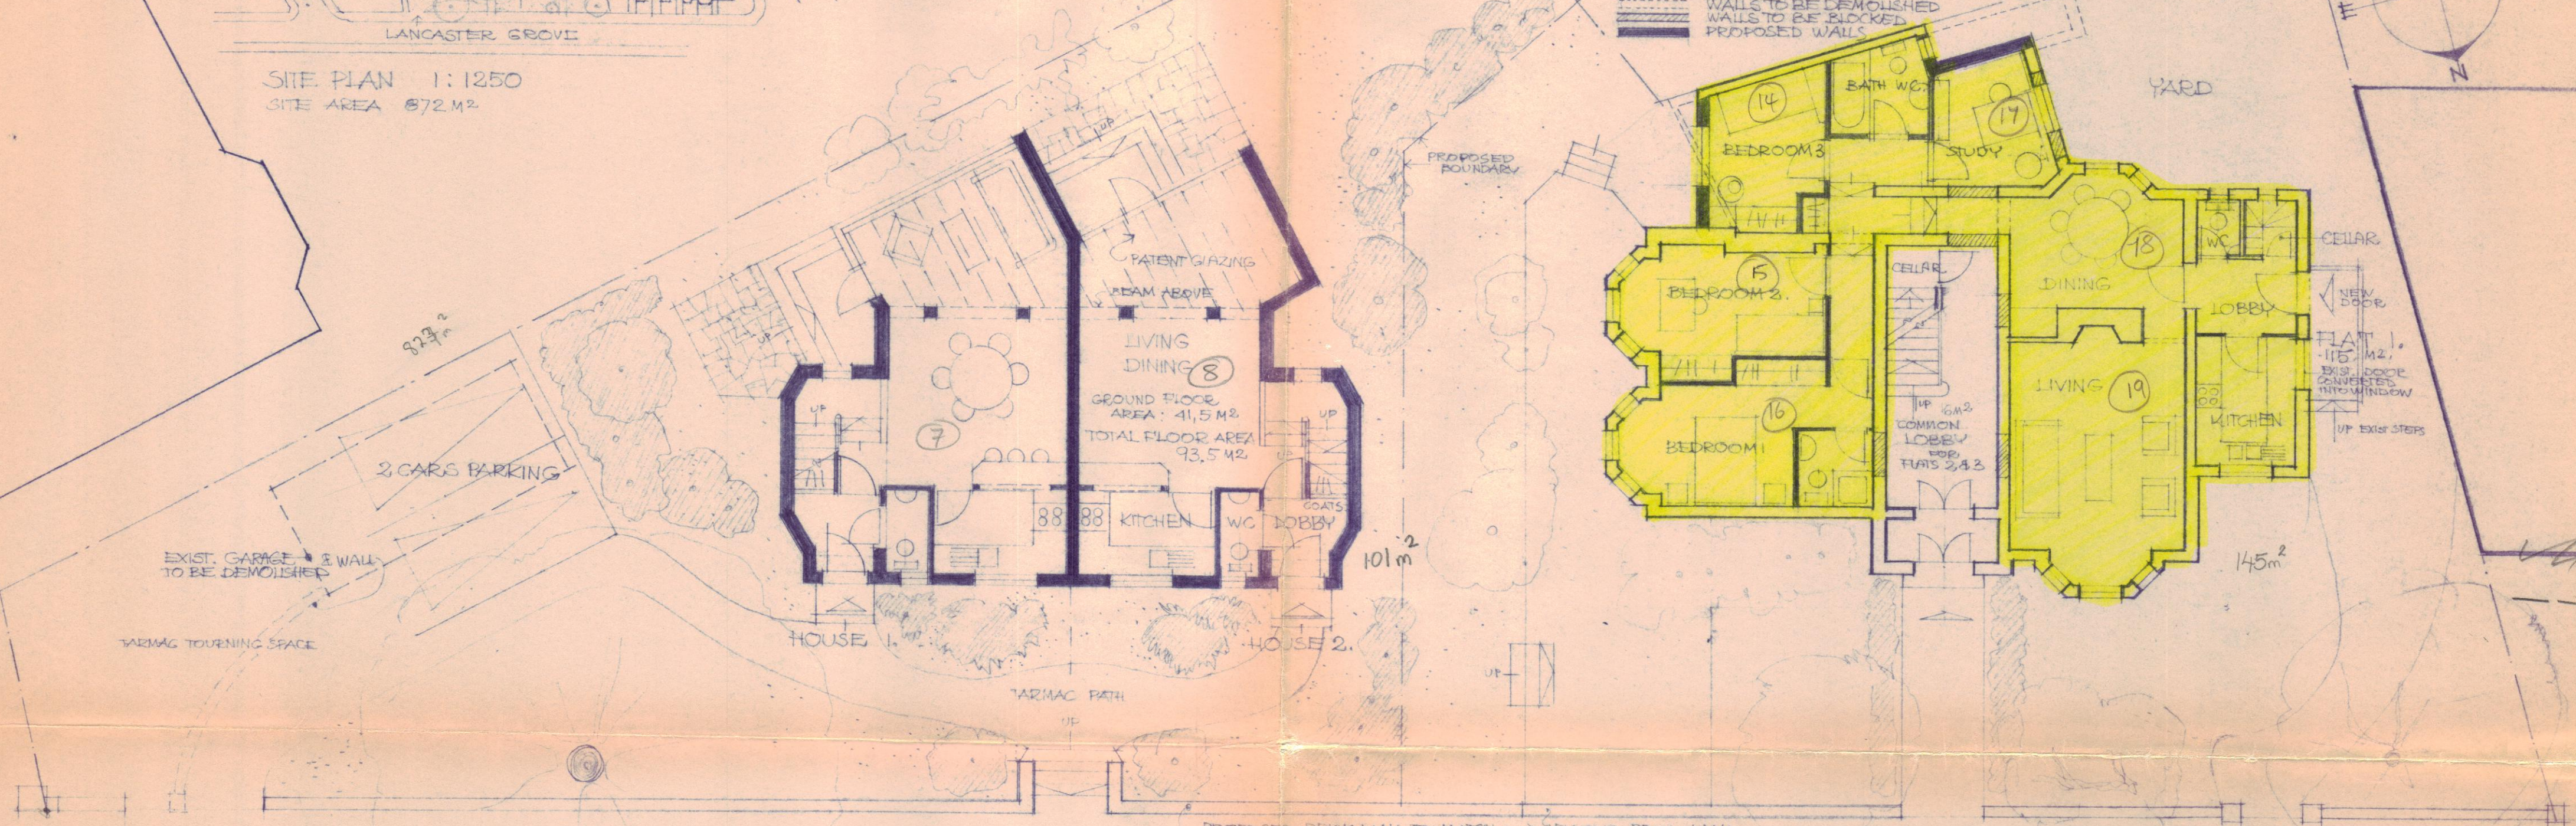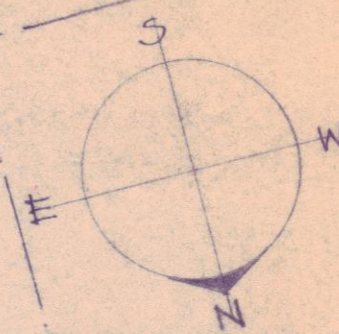

EXISTING GATE TO BE
REPOSITIONING 1.5 M &
WIDENED TO 3 M.

STREET LAMP POST


GROUND FLOOR PLAN 1:100

PROPOSED
TWO SEMI-DETACHED
HOUSES
TOTAL FLOOR AREA 187 M²

EXISTING HOUSE
TO BE CONVERTED INTO THREE FLATS
TOTAL FLOOR AREA 304 M²



STREET ELEVATION N-E 1:100

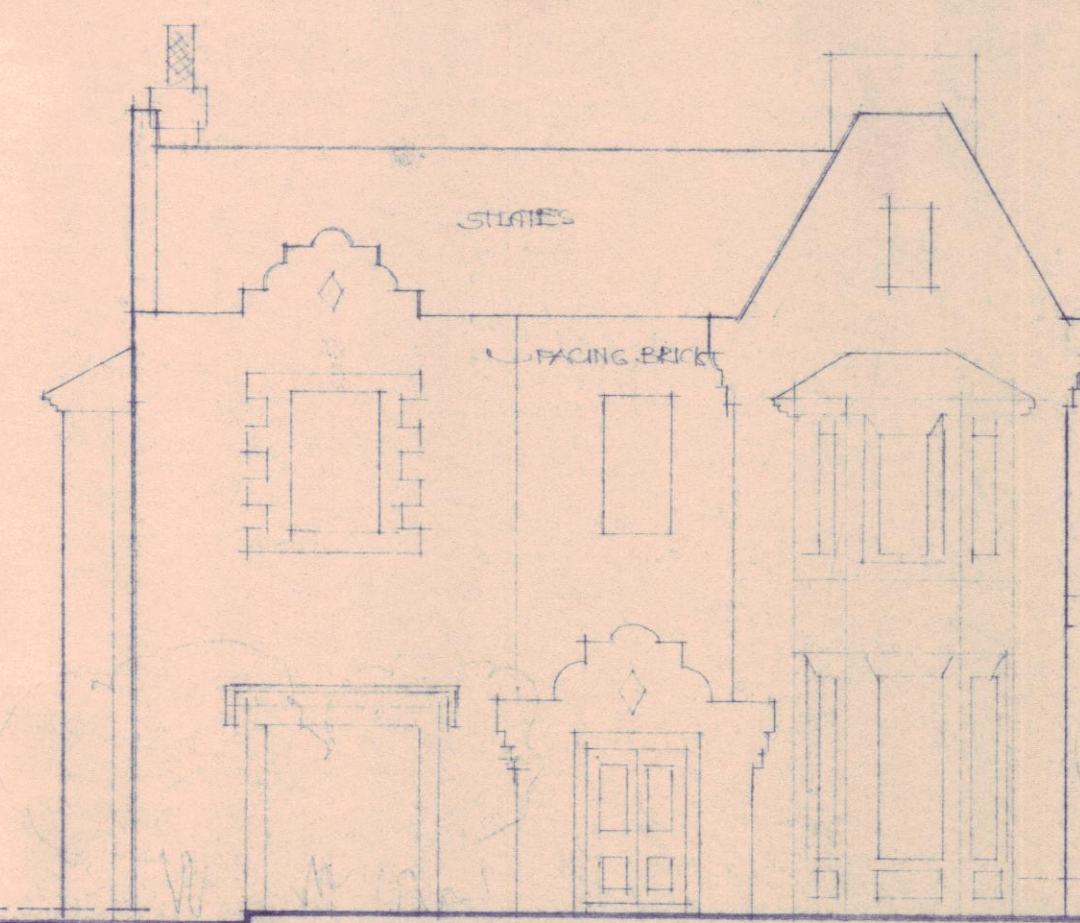

NO PROPOSED CHANGES IN ELEVATIONS

LONDON BOROUGH OF CAMDEN
TOWN AND COUNTRY PLANNING ACTS
18 DEC 1985
PLANS APPROVED
NOT APPROVED
ON BEHALF OF THE COUNCIL

TP 8501732

12 LANCASTER GROVE LONDON N.W.3.

CLIENT:
GREEN FIELDS EDUCATIONAL TRUST
C/O PORTALET LTD. TALL TREES
RYSWOOD RD. FOREST ROW SUSSEX T. 034282 2659
DWG NO SCALE DATE DRAWN
DG/D/1 AS SHOWN OCT. 1985 B. Manteuffel

BARBARA MANTEUFFEL EPUL RIBA
CHARTERED ARCHITECT
KEEPERS CORNER
PARROCK LANE
HARTFIELD, SUSSEX
TEL 034282 4427