





1 Front Elevation
1:100




2 Front Elevation
1:100

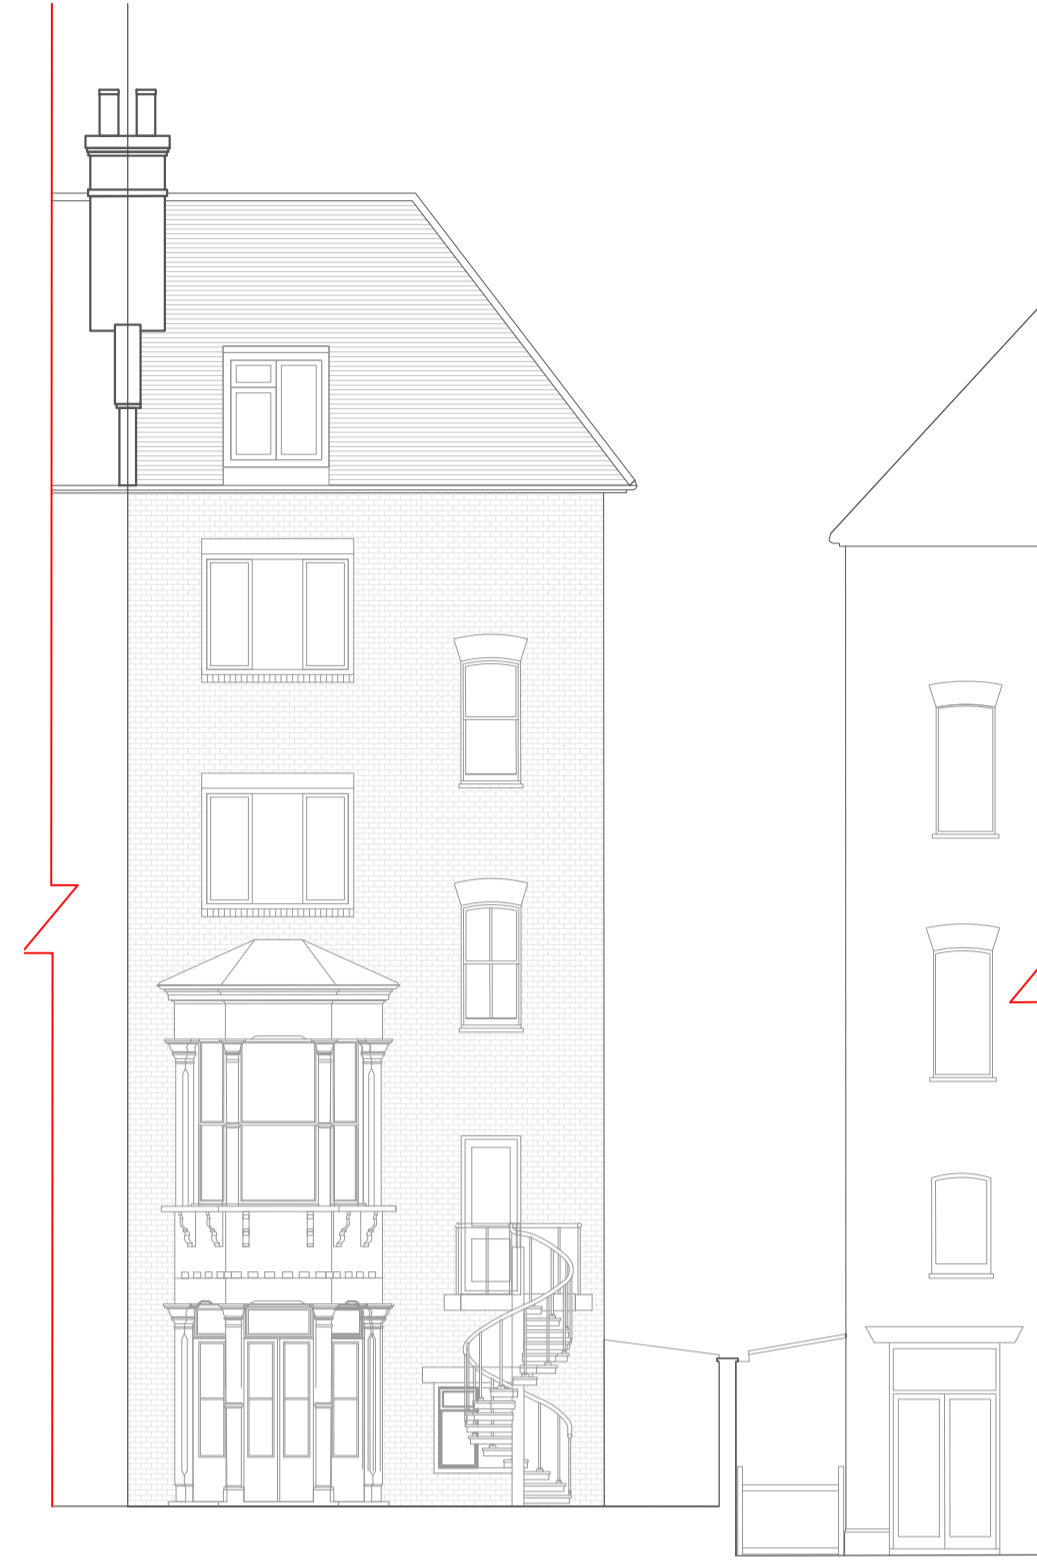

3 Rear Elevation
1:100

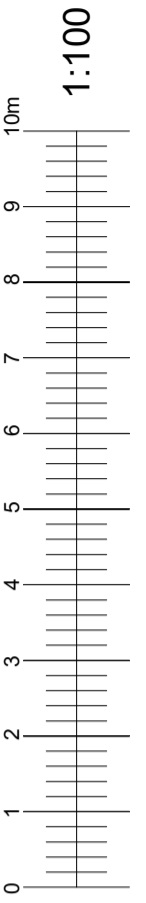

All dimensions to be cross-checked on site prior to completing a Building Regulations package, structural engineering, the party wall process, construction and by any contractors involved.

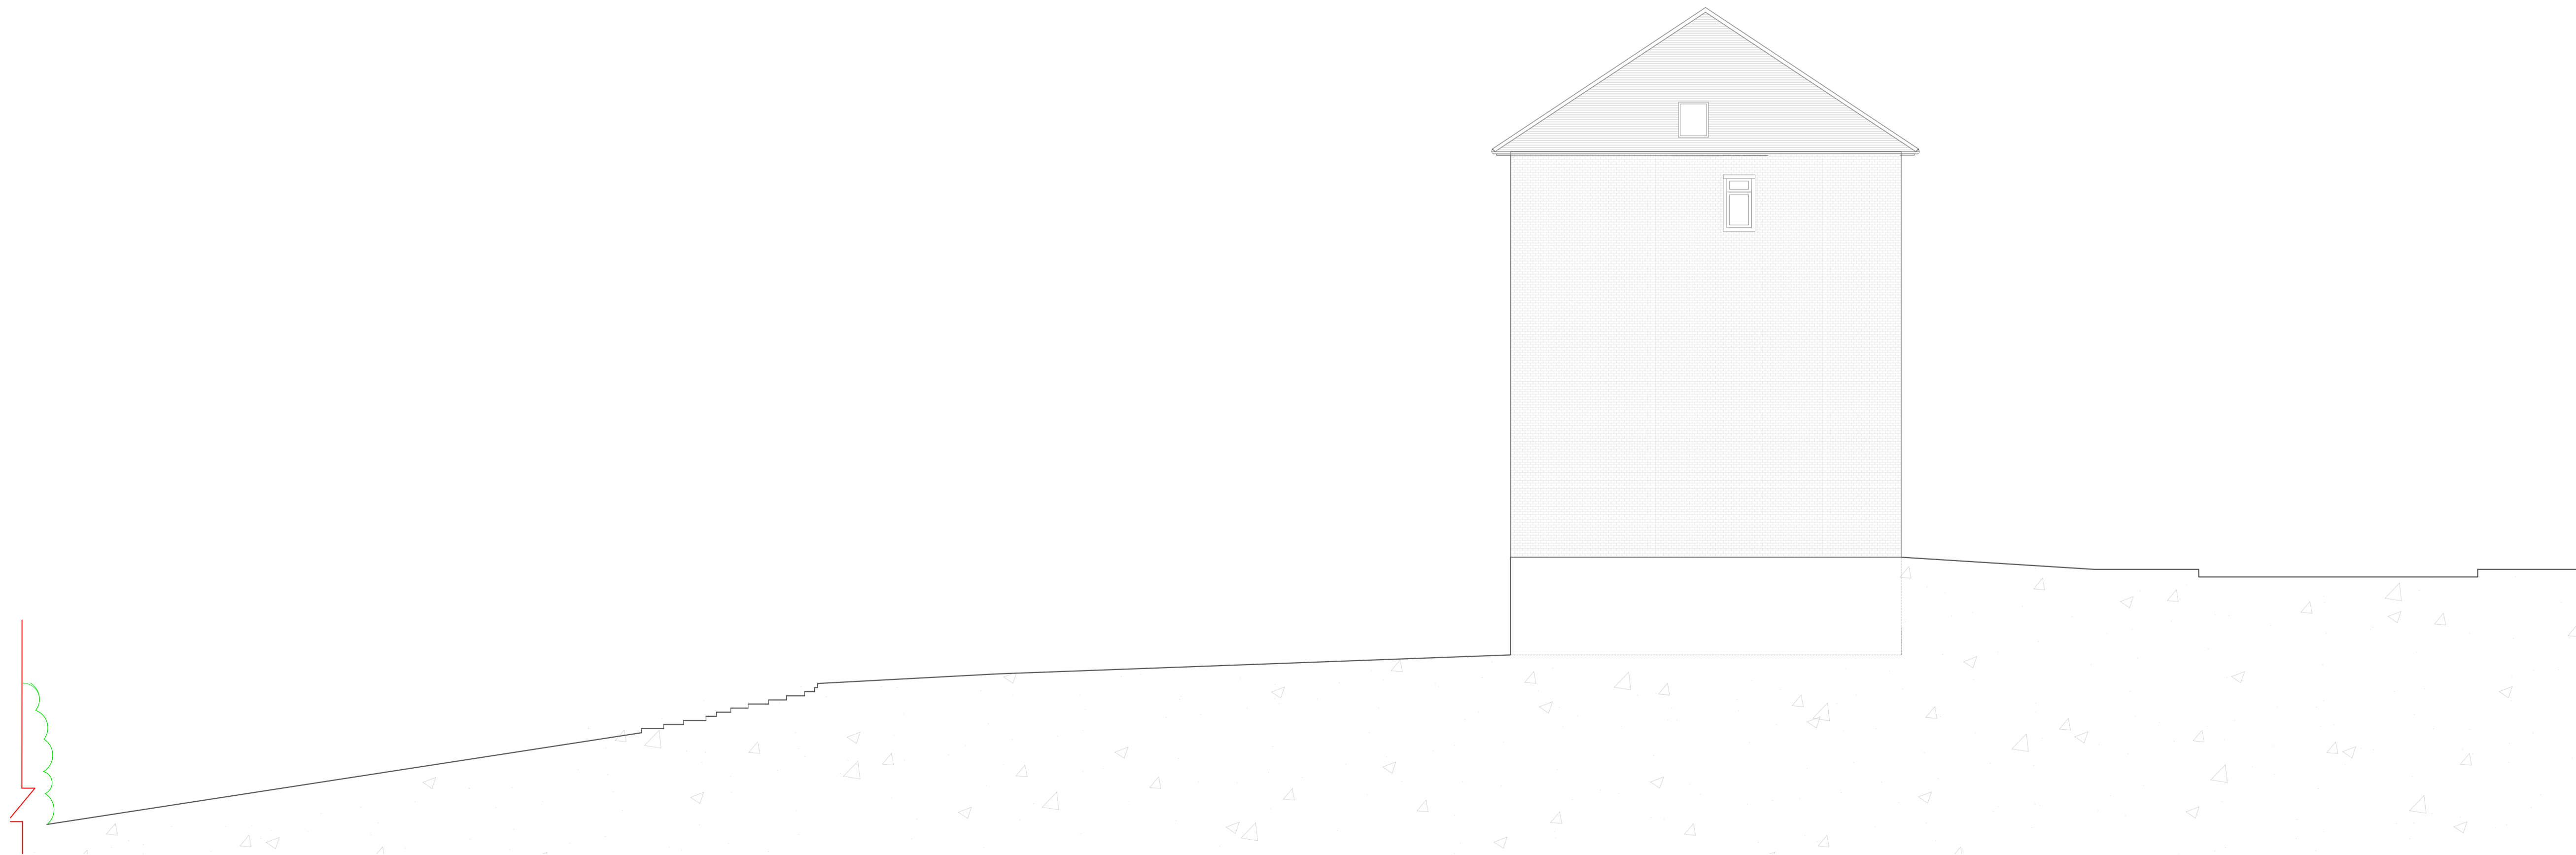

2 Existing Site Section
1:100

Client	Mr Richard Arthur
Site address	108 South Hill Park Hampstead London NW3 2SN
Project Description	Erection of an outbuilding to provide ancillary accommodation to the dwelling house (Class C3)
Materials	Walls: To match main building Roof: Flat roof Windows: White uPVC Doors: To match main building and gate to stair to match existing Stair from street level: Steel stair
Drawing Title	Existing Elevations
Drawn	YK
Issued for	Planning
Scale	1:100@A1
Drawing No.	1001_003
Date	August 2020
Revisions	