


FLANK WALL OF REAR OUTRIGGER



title: 50 Downshire Hill, London, NW3
FLANK WALL REAR AS EXISTING
dwg no. 118/PS 02 scale: 1:50 @ A3
date: AUG 2020
IMOGEN PLANNER ARCHITECTS LTD
THE STUDIO 6 KIVER ROAD LONDON N19 4PD
TEL: 020 7272 9944



REAR ELEVATION

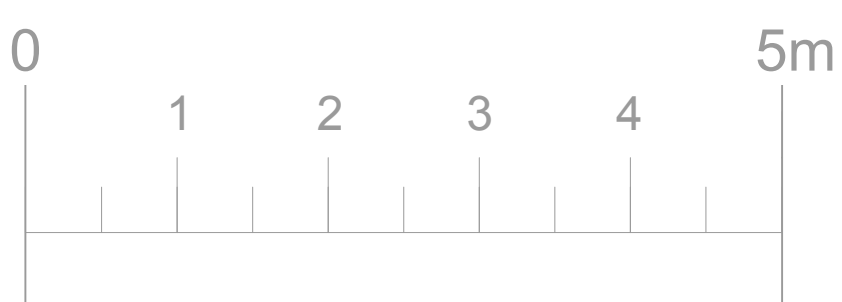

title: 50 Downshire Hill, London, NW3
 REAR ELEVATION AS EXISTING
 dwg no. 118/PS 01 scale: 1:50 @ A3
 date: AUG 2020
 IMOGEN PLANNER ARCHITECTS LTD
 THE STUDIO 6 KIVER ROAD LONDON N19 4PD
 TEL: 020 7272 9944