
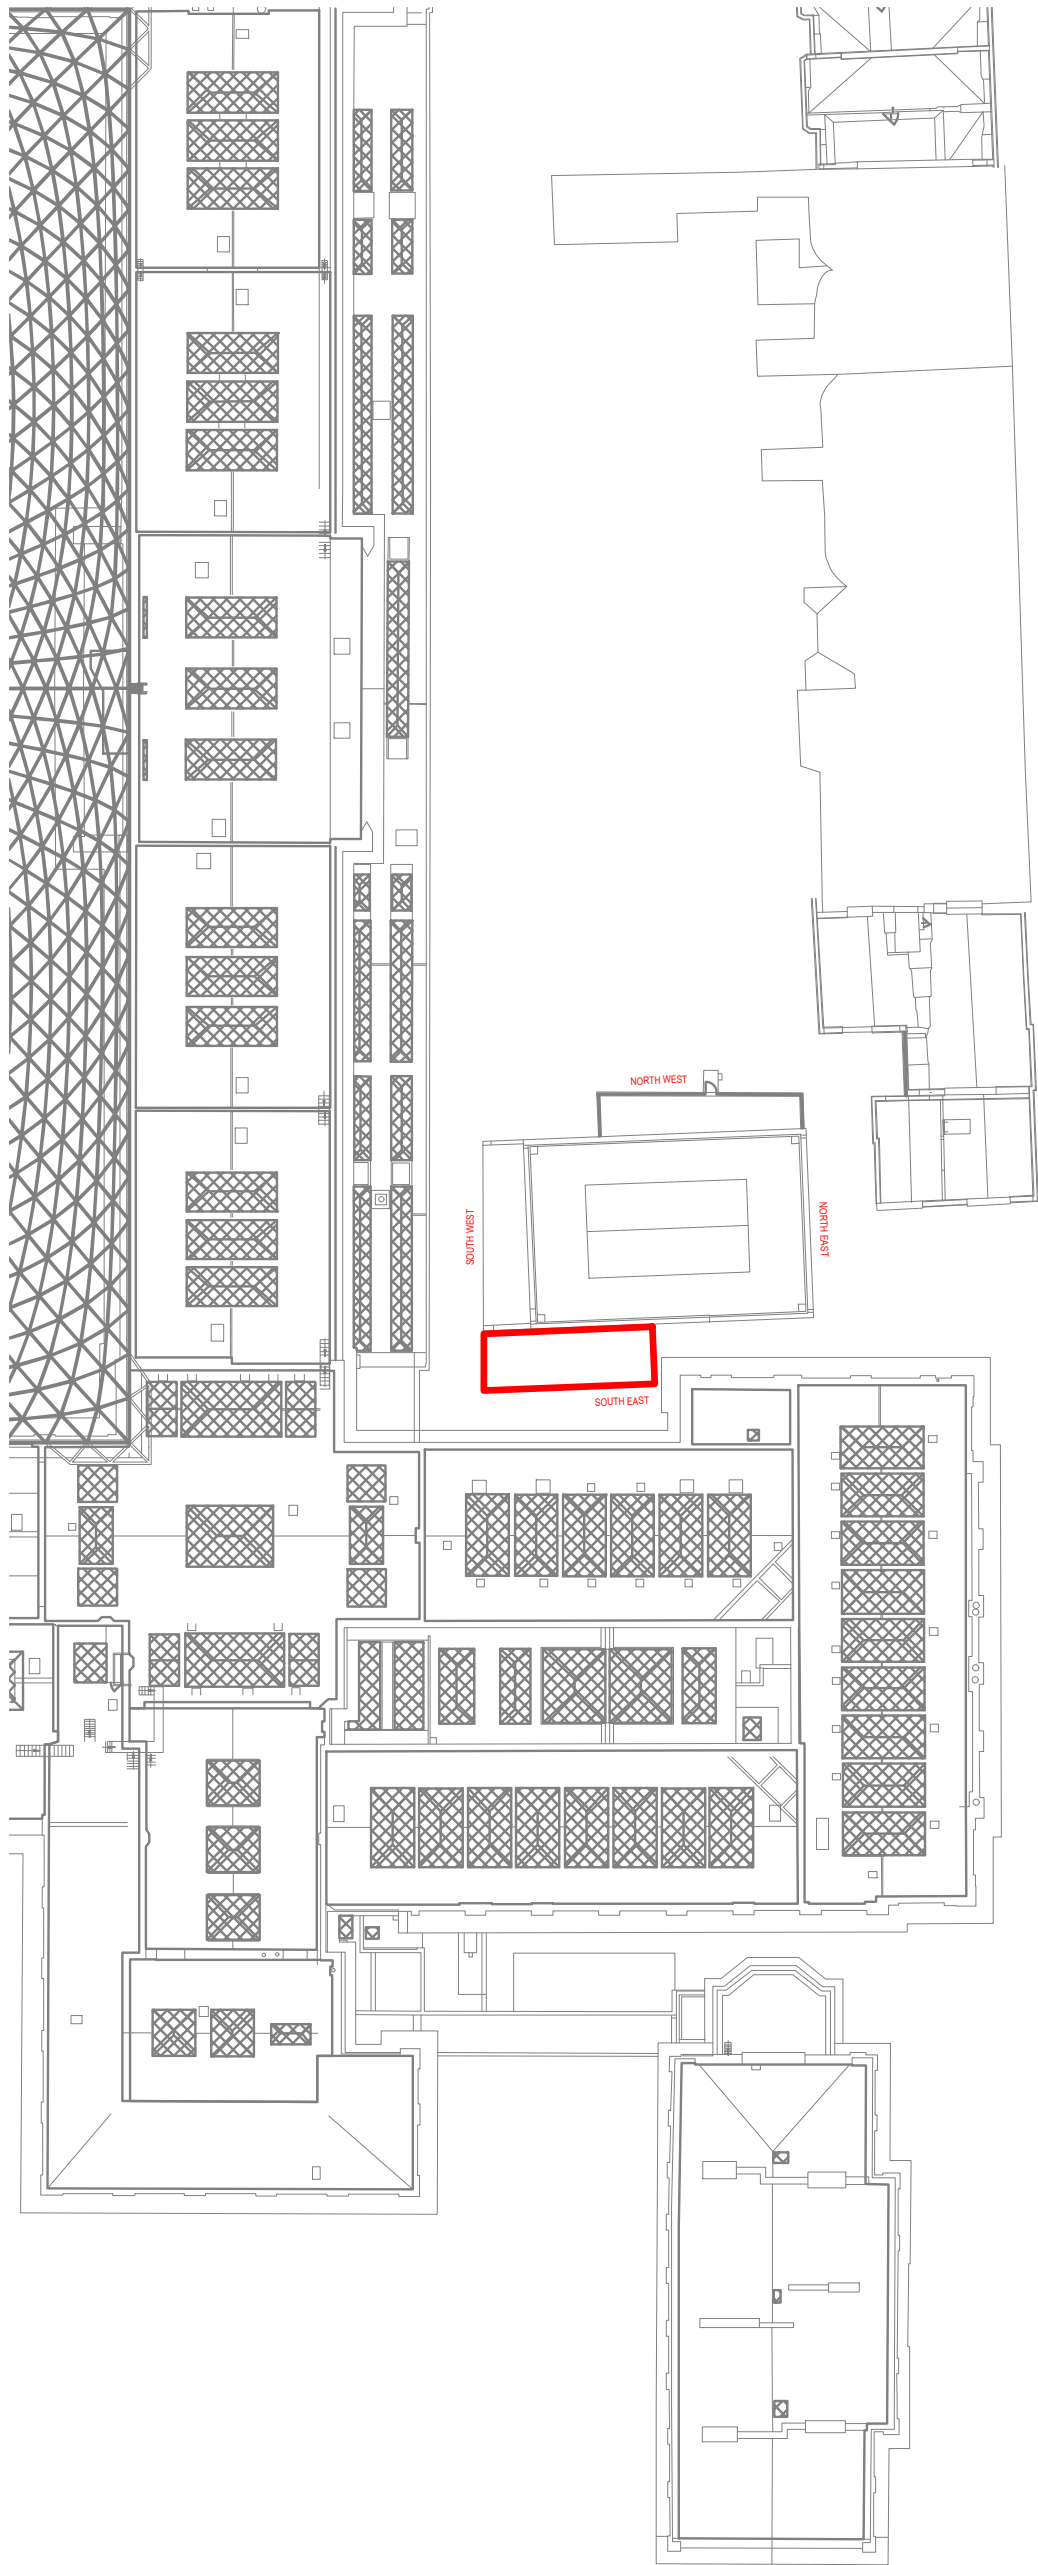


Ordnance Survey, (c) Crown Copyright 2016. All rights reserved. Licence number 100022432

LOCATION PLAN
SCALE: 1:1250

 


SITE PLAN
SCALE: 1:500

© Buro Happold Limited or its group companies.
All Rights reserved. Buro Happold and its group companies assert (unless otherwise agreed in writing) their rights under
s.77 to 80 of the Copyright, Designs and Patents Act 1988.
DO NOT SCALE THIS DRAWING.

Notes

1. THIS DRAWING IS COPYRIGHT AND SHALL NOT BE REPRODUCED WITHOUT PERMISSION.
2. DIMENSIONS GOVERN ON ALL DRAWINGS AND DETAILS. SHOULD ANY DISCREPANCIES BE FOUND WITH THIS DRAWING AND ANY ASSOCIATED DRAWINGS OR SPECIFICATIONS THIS SHOULD BE BROUGHT TO THE ATTENTION OF THE M&E BUILDING SERVICES CONSULTANT IMMEDIATELY.
3. UNLESS OTHERWISE STATED ALL DIMENSIONS ARE IN MILLIMETRES.
4. DO NOT SCALE FROM THIS DRAWING.
5. DIMENSIONS TO BE CHECKED ON SITE BEFORE ANY WORK IS PUT IN HAND OR PREFABRICATED.
6. THIS DRAWING SHOULD ONLY BE USED FOR THE SPECIFIC SERVICES INTENDED.

Key Plan

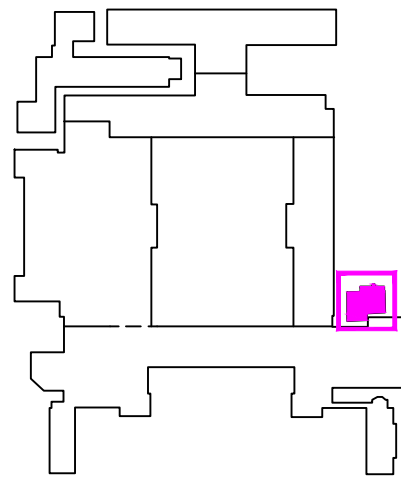

01	Updates	08/01/21	SC	PB
00	Planning	17/11/20	SC	PB
Rev	Description	Date	Dim	Ch'd

Planning

Status of drawing

**BUROHAPPOLD
ENGINEERING**

Client **British Museum**
Project **British Museum - Gallery 1 Chiller**
Drg Title **Gallery 1 Chiller
Location Plan and Site Plan**

Scales#A1	AS SHOWN	Job No.	0045387
Drawn by	SC	Drawing No.	BM-BHE-00-XX-DR-AC-0000
Checked by	PB	Rev	01
Date	08/01/21		

File Path: C:\Users\BuroH\AppData\Local\Temp\BuroH\0045387\BHE-00-XX-DR-AC-0000\0045387-01-01-21\Gallery 1 Chiller Location Plan.dwg