



© Buro Happold Limited or its group companies.
All Rights Reserved. Buro Happold and its group companies assert (unless otherwise agreed in writing) their rights under s.77 to 80 of the Copyright, Designs and Patents Act 1988.
DO NOT SCALE THIS DRAWING.

Notes

1. THIS DRAWING IS COPYRIGHT AND SHALL NOT BE REPRODUCED WITHOUT PERMISSION.
2. DIMENSIONS GOVERN ON ALL DRAWINGS AND DETAILS. SHOULD ANY DISCREPANCIES BE FOUND WITH THIS DRAWING AND ANY ASSOCIATED DRAWINGS OR SPECIFICATIONS THIS SHOULD BE BROUGHT TO THE ATTENTION OF THE M&E BUILDING SERVICES CONSULTANT IMMEDIATELY.
3. UNLESS OTHERWISE STATED ALL DIMENSIONS ARE IN MILLIMETRES.
4. DO NOT SCALE FROM THIS DRAWING.
5. DIMENSIONS TO BE CHECKED ON SITE BEFORE ANY WORK IS PUT IN HAND OR PREFABRICATED.
6. THIS DRAWING SHOULD ONLY BE USED FOR THE SPECIFIC SERVICES INTENDED.

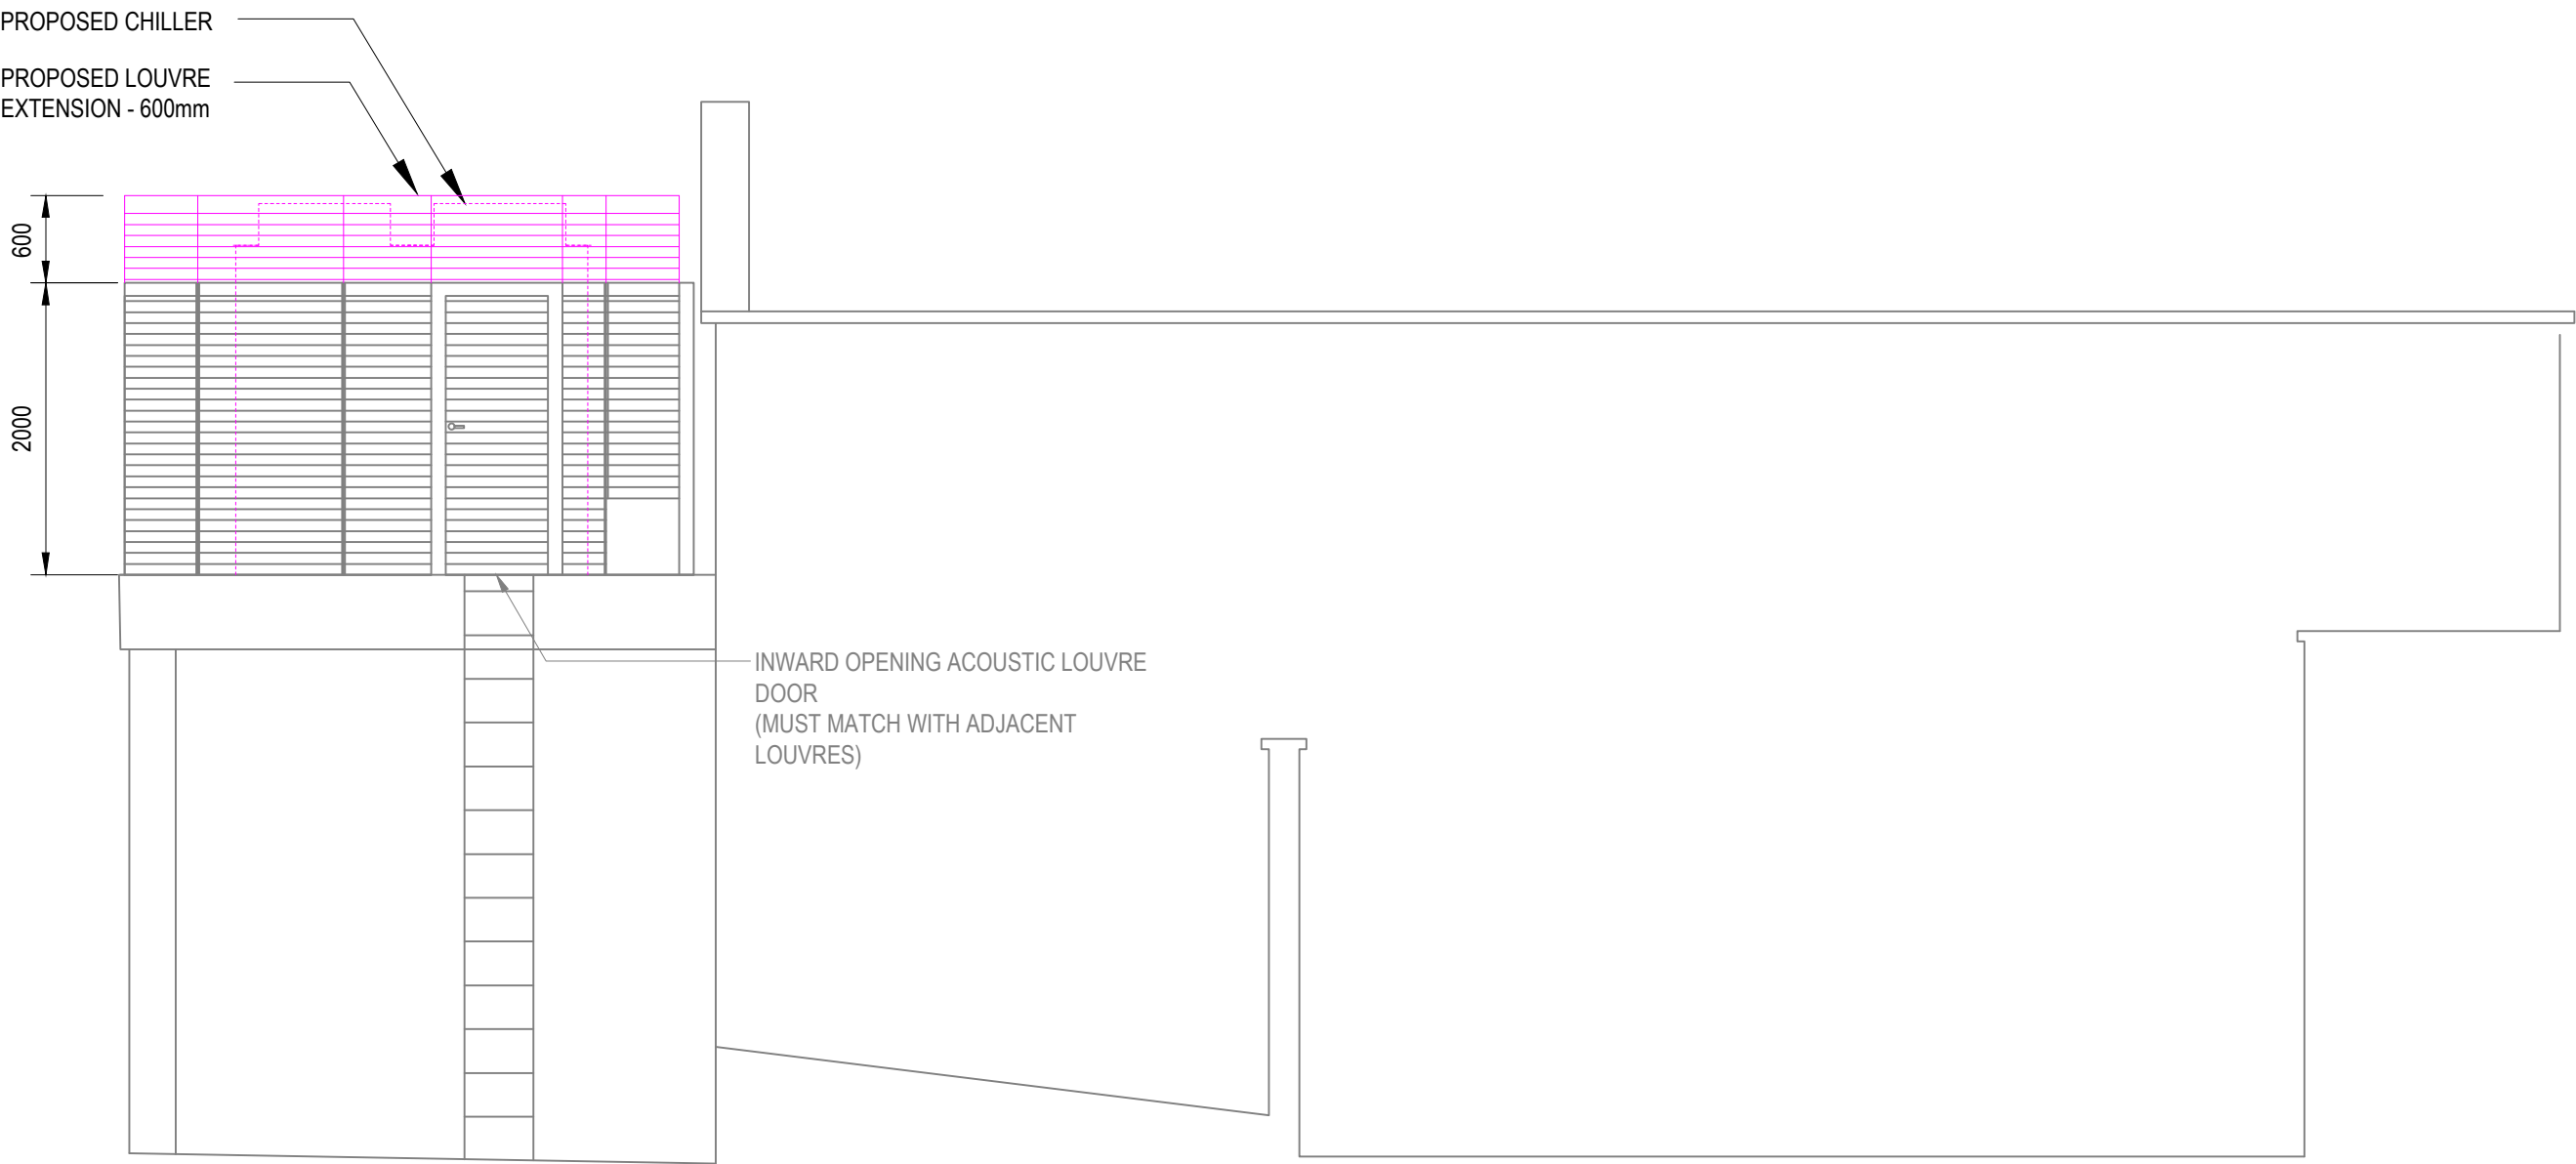

Proposed North East Elevation

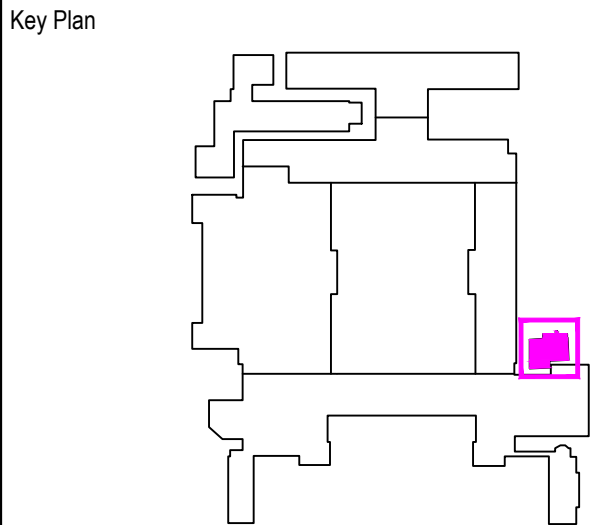

01	Updates	08/01/21	SC	PB
00	Planning	17/11/20	SC	PB
Rev	Description	Date	Des	Ch'd

Planning
Status of drawing

BUROHAPPOLD ENGINEERING	
Client British Museum	
Project British Museum - Gallery 1 Chiller	
Drg Title Gallery 1 Chiller Proposed North East Elevation	
Scales@A1 1:50	Job No. 0045387
Drawn by SC	Drawing No. BM-BHE-02-XX-DR-AC-2002
Checked by PB	Rev 01
Date 08/01/21	