



- Notes**
1. THIS DRAWING IS COPYRIGHT AND SHALL NOT BE REPRODUCED WITHOUT PERMISSION.
 2. DIMENSIONS GOVERN ON ALL DRAWINGS AND DETAILS. SHOULD ANY DISCREPANCIES BE FOUND WITH THIS DRAWING AND ANY ASSOCIATED DRAWINGS OR SPECIFICATIONS THIS SHOULD BE BROUGHT TO THE ATTENTION OF THE M&E BUILDING SERVICES CONSULTANT IMMEDIATELY.
 3. UNLESS OTHERWISE STATED ALL DIMENSIONS ARE IN MILLIMETRES.
 4. DO NOT SCALE FROM THIS DRAWING.
 5. DIMENSIONS TO BE CHECKED ON SITE BEFORE ANY WORK IS PUT IN HAND OR PREFABRICATED.
 6. THIS DRAWING SHOULD ONLY BE USED FOR THE SPECIFIC SERVICES INTENDED.

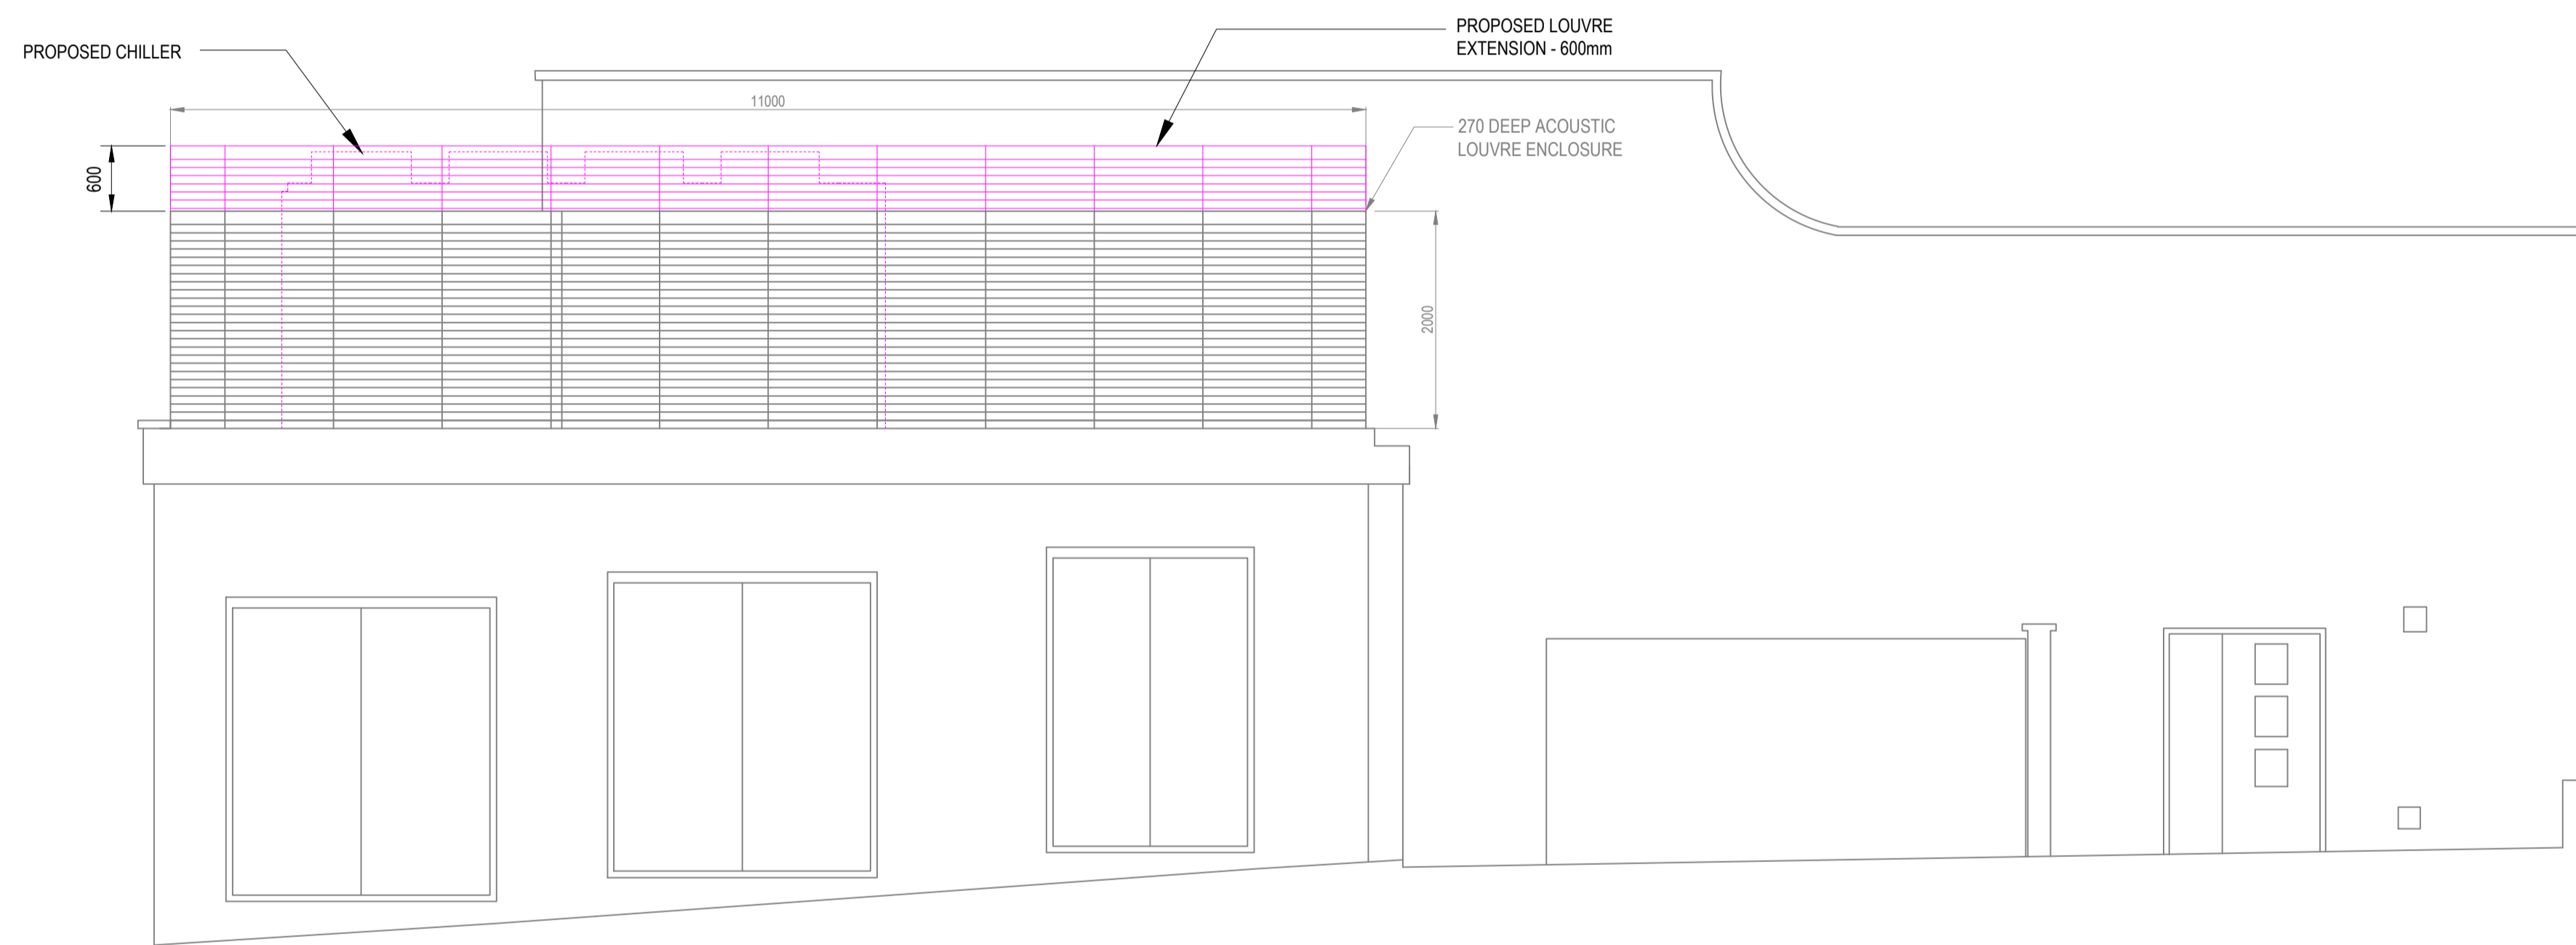

Proposed South East Elevation

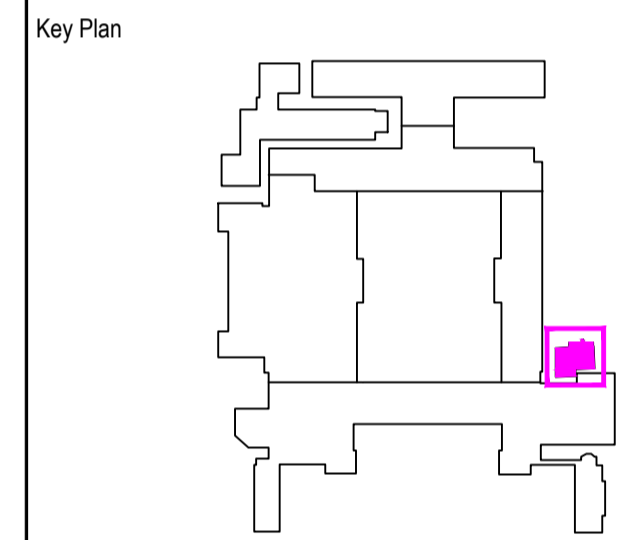

01	Updates	08/01/21	SC	PB
00	Planning	17/11/20	SC	PB
Rev	Description	Date	Des	Ch'd

Planning

Status of drawing

**BUROHAPPOLD
ENGINEERING**

Client **British Museum**
 Project **British Museum - Gallery 1 Chiller**
 Dwg Title **Gallery 1 Chiller
Proposed South East Elevation**

Scales@A1	1:50	Job No.	0045387
Drawn by	SC	Drawing No.	BM-BHE-02-XX-DR-AC-2003
Checked by	PB	Rev	01
Date	08/01/21		