


Planting
Ivy to be planted in the areas indicated
at the rate of 6 plants/sqm

BELSIZE LANE

existing brick wall to be demolished
new brick wall to be constructed from second hand stock bricks

Note: All soil levels against tree trunks to remain as existing.
No compaction or excavation to take place under tree canopies

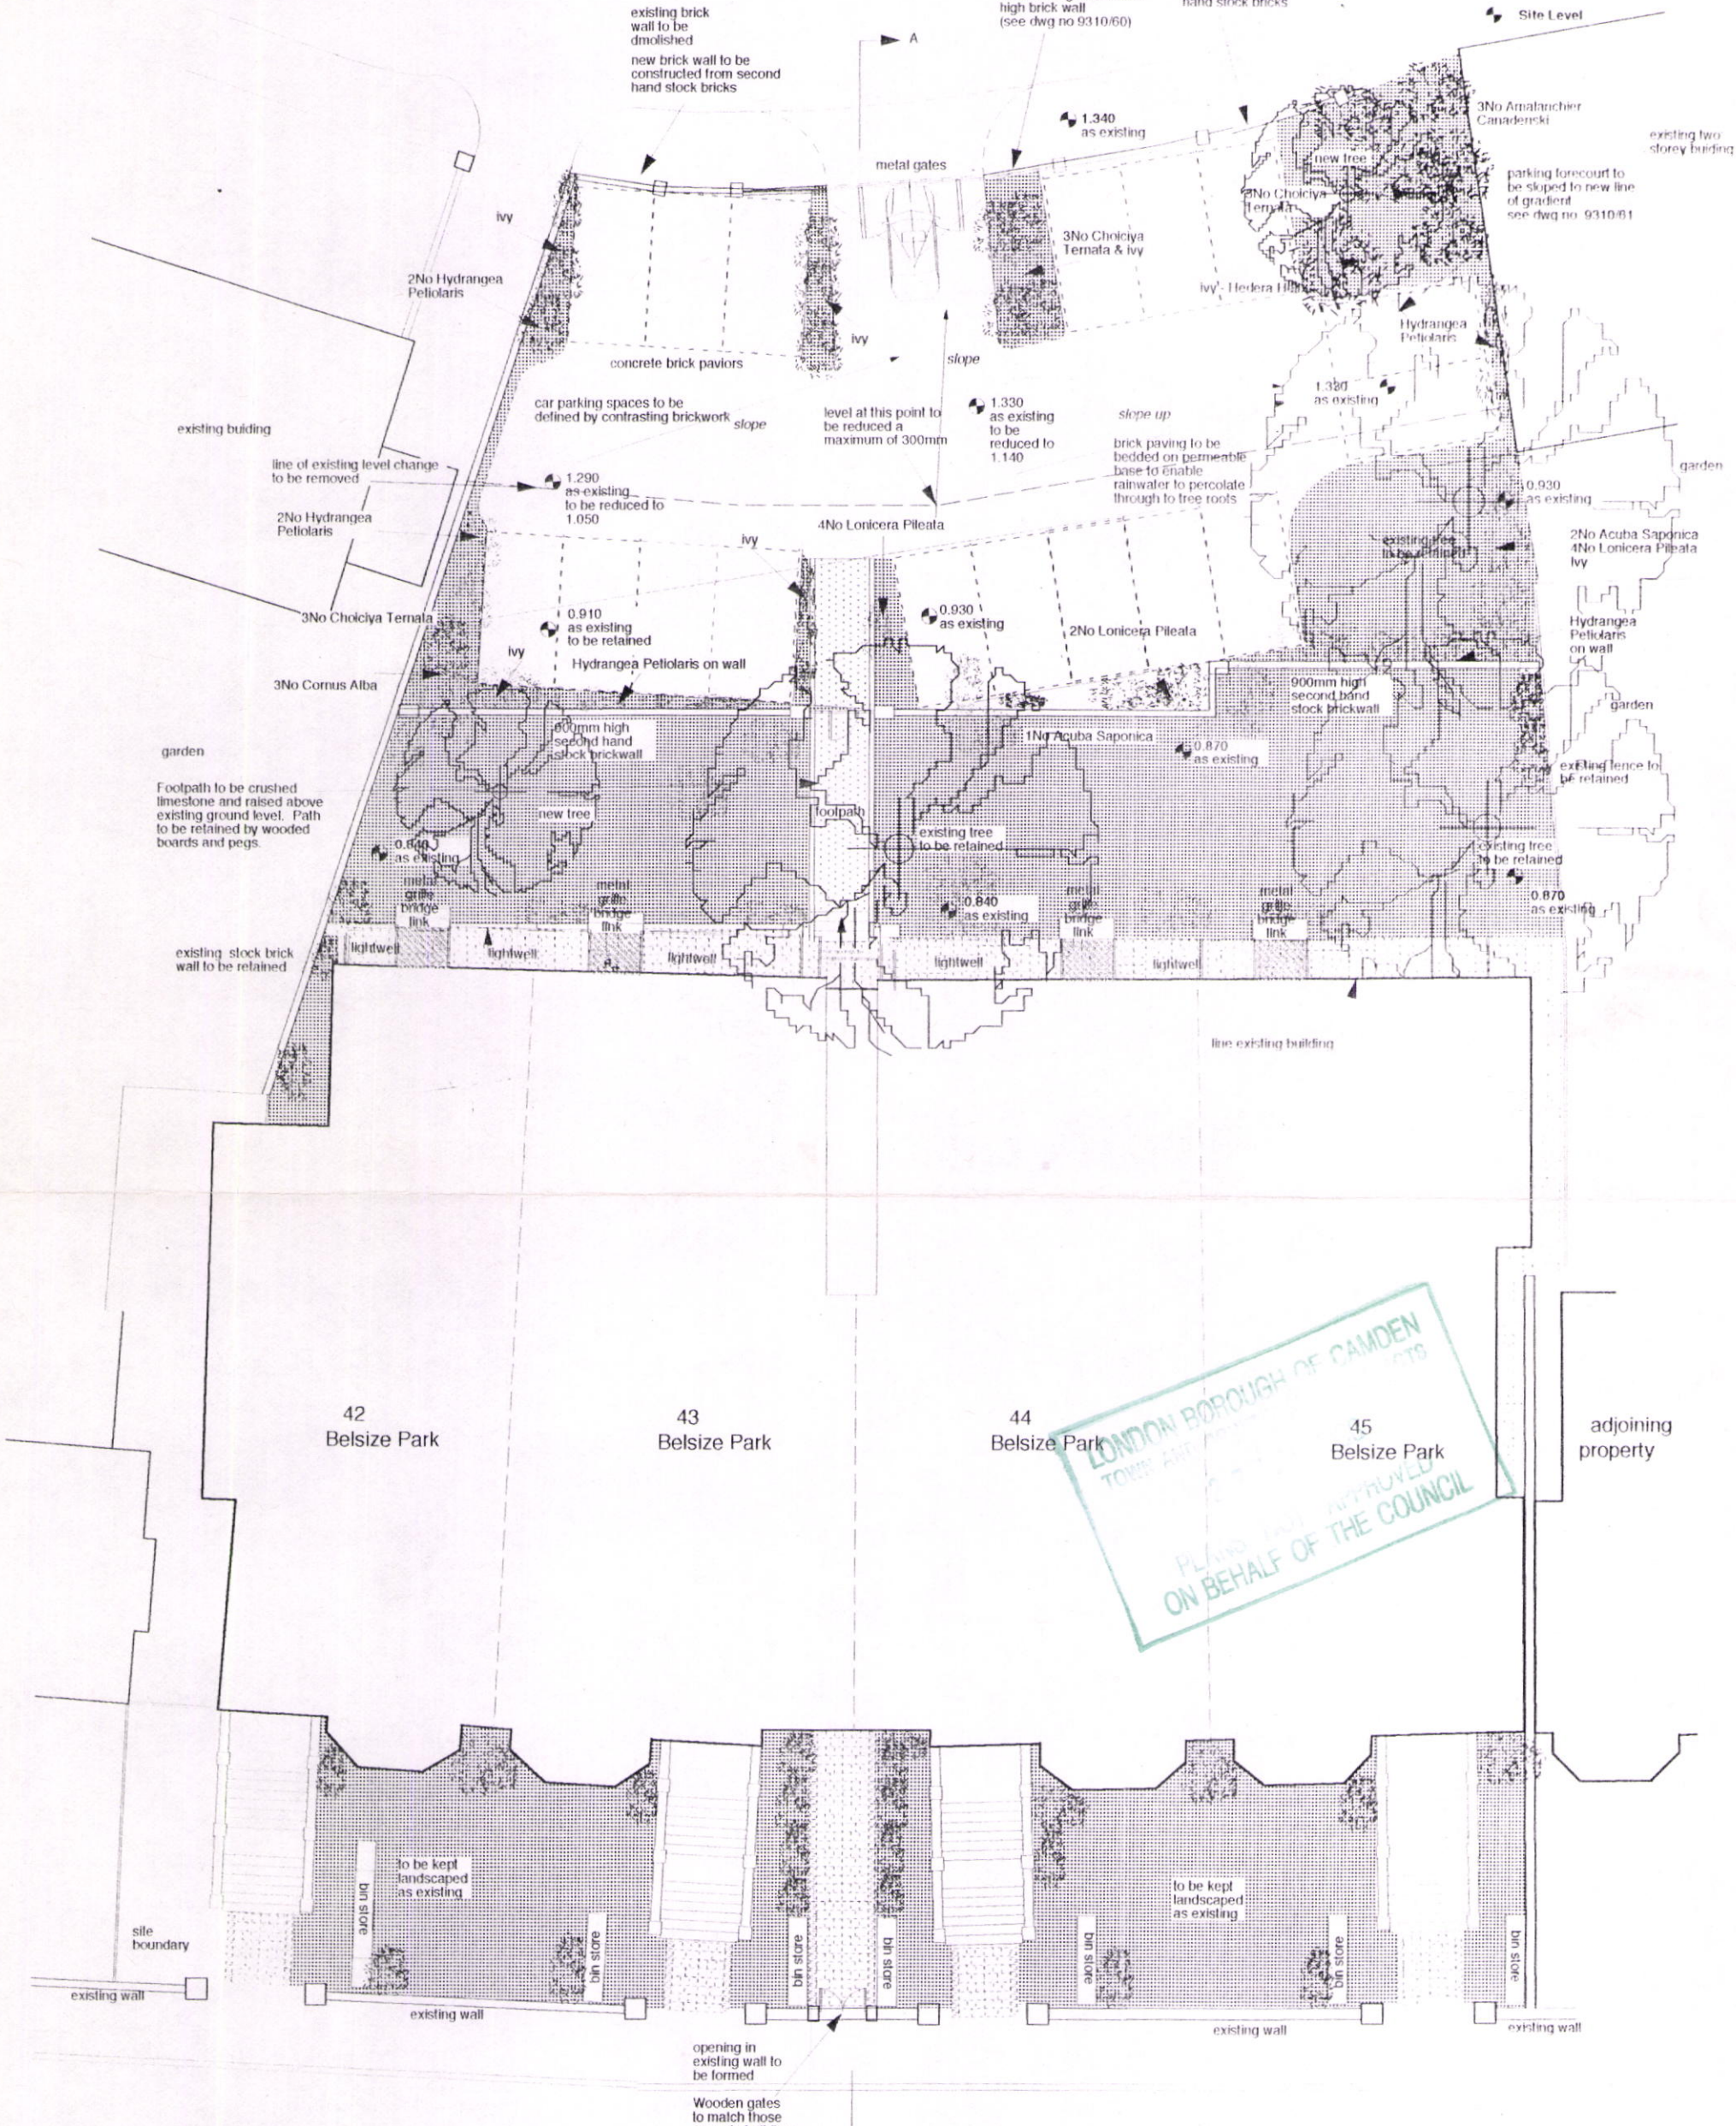

LONDON BOROUGH OF CAMDEN
TOWN AND COUNCIL
PLANS NOT APPROVED
ON BEHALF OF THE COUNCIL

P9702158W.

BELSIZE PARK



PROPOSED SITE PLAN

project
Refurbishment and conversion of building into residential units

42-45 BELSIZE PARK
LONDON NW3

drawing title
PROPOSED SITE PLAN

revisions	date	notes
scale	date	drawing no
1:200	Feb 97	9703/100

KKM ARCHITECTS
69 Loudoun Road, London NW8
Tel: 0171-328 8122
Fax: 0171-328 9849