



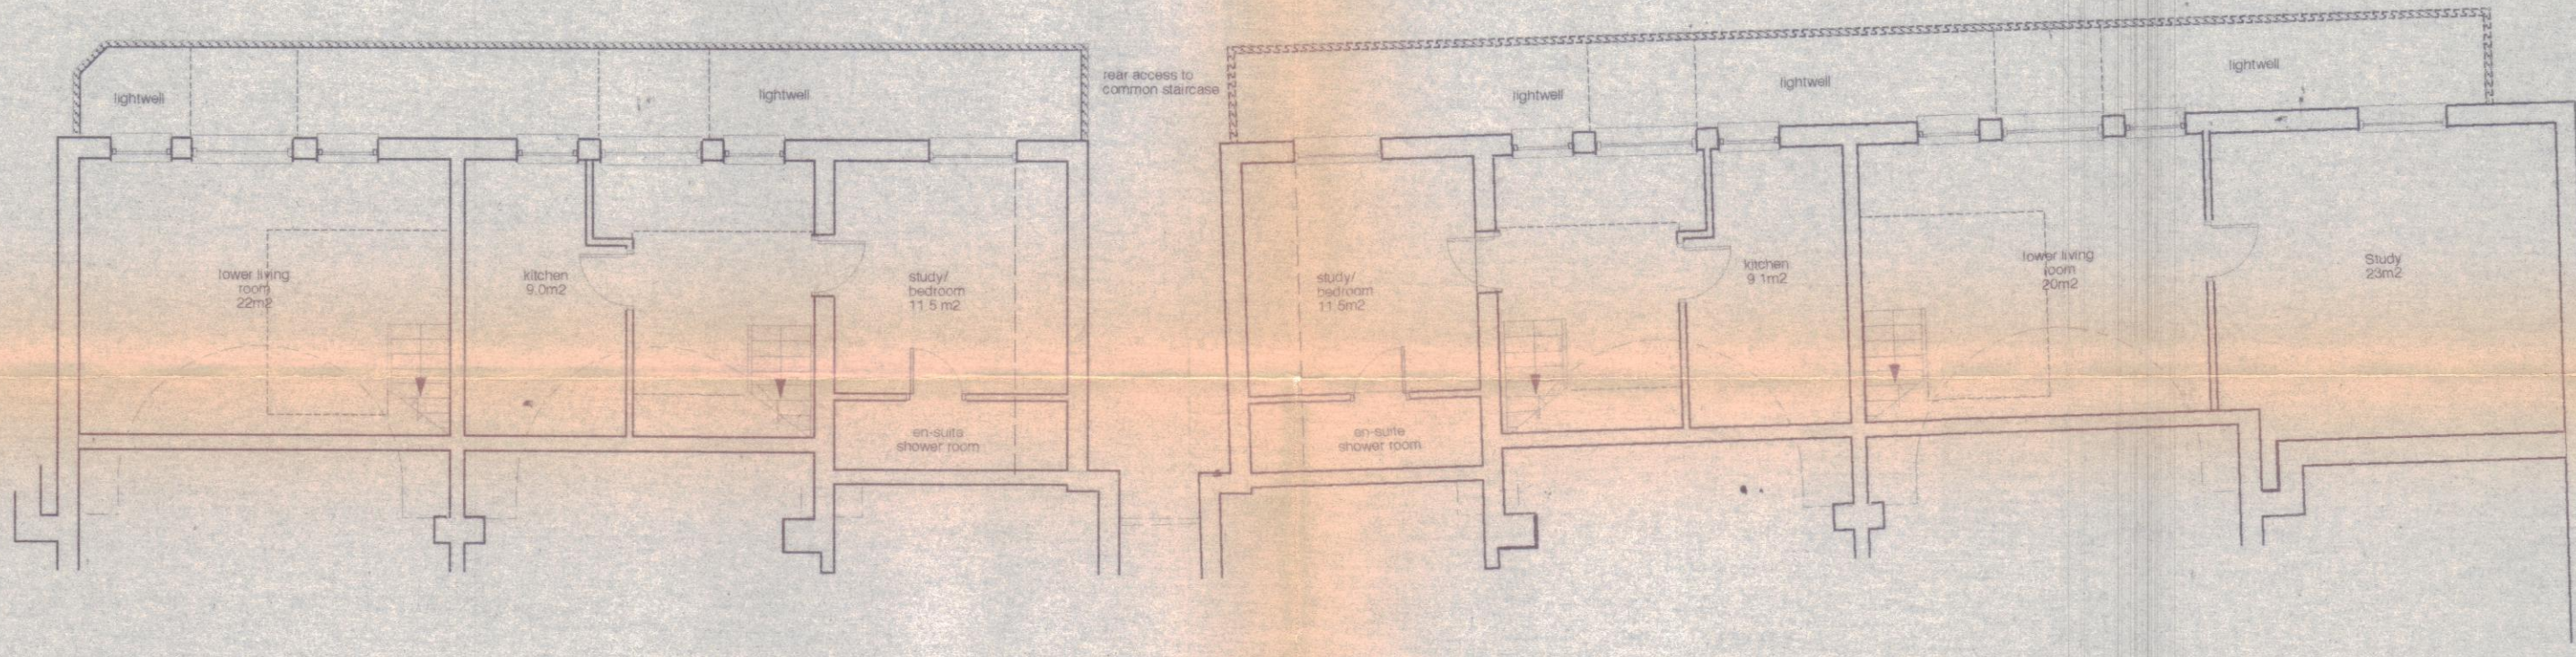


**PROPOSED LOWER GROUND FLOOR PLAN
LOWER LEVEL**

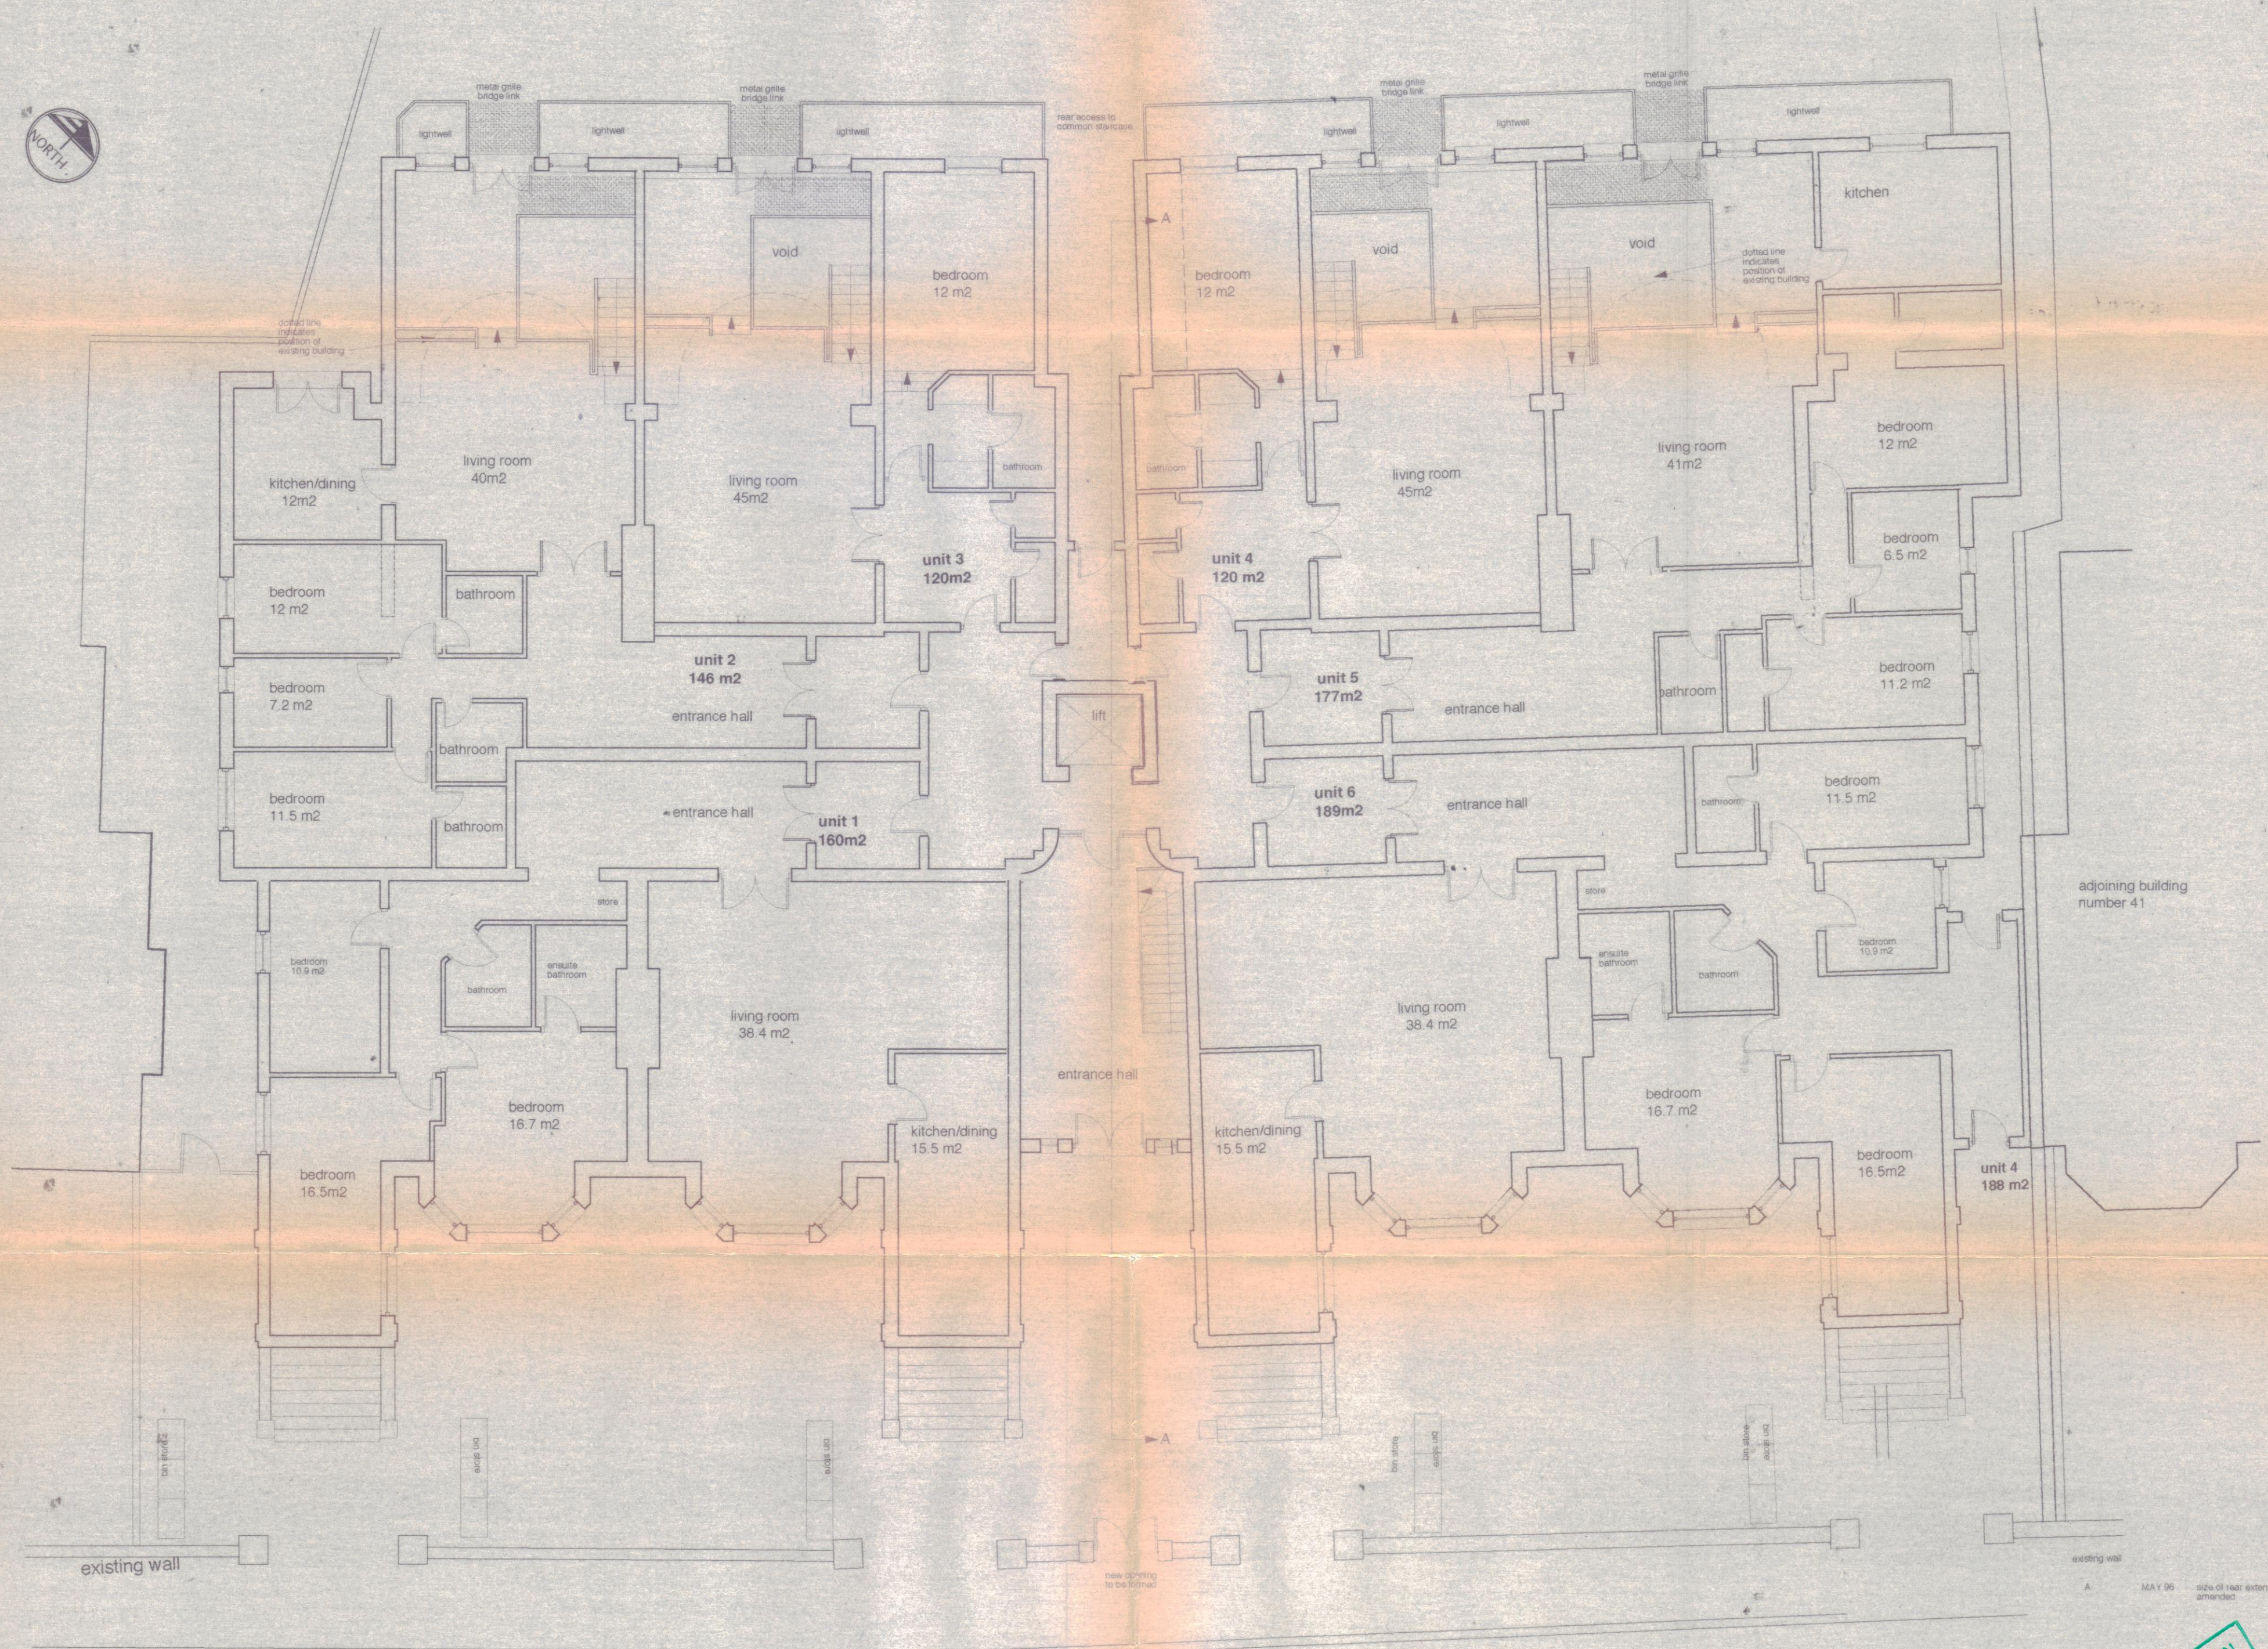

**PROPOSED LOWER GROUND FLOOR PLAN
UPPER LEVEL**

P9702158W.

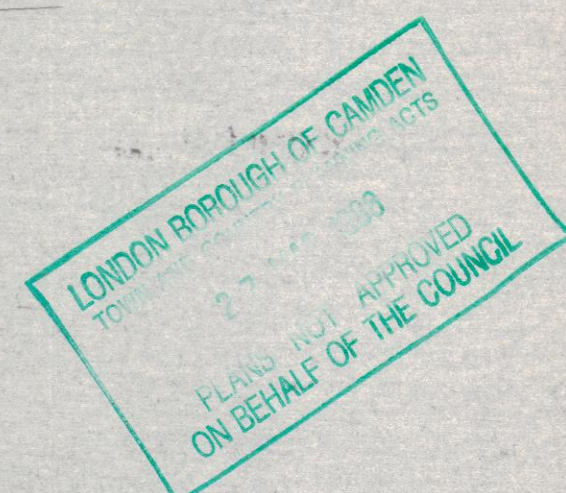

project	scale	date	drawing no.
Refurbishment and conversion of building into residential units	1:100	FEB 97	9703/110
42 - 45 Belsize Park London NW3			
drawing title			
PROPOSED LOWER GROUND FLOOR PLAN			
KKM ARCHITECTS 69 Loudoun Road, London NW8 Tel: 0171-328 8122 Fax: 0171-328 9849			