


Planting to be planted in the areas indicated at the scale of 8 plants:space

BELSIZE LANE

existing brick wall to be demolished  
new brick wall to be constructed from second hand stock bricks

Note: All soil levels against tree trunks to remain as existing. No compaction or excavation to take place under tree canopies

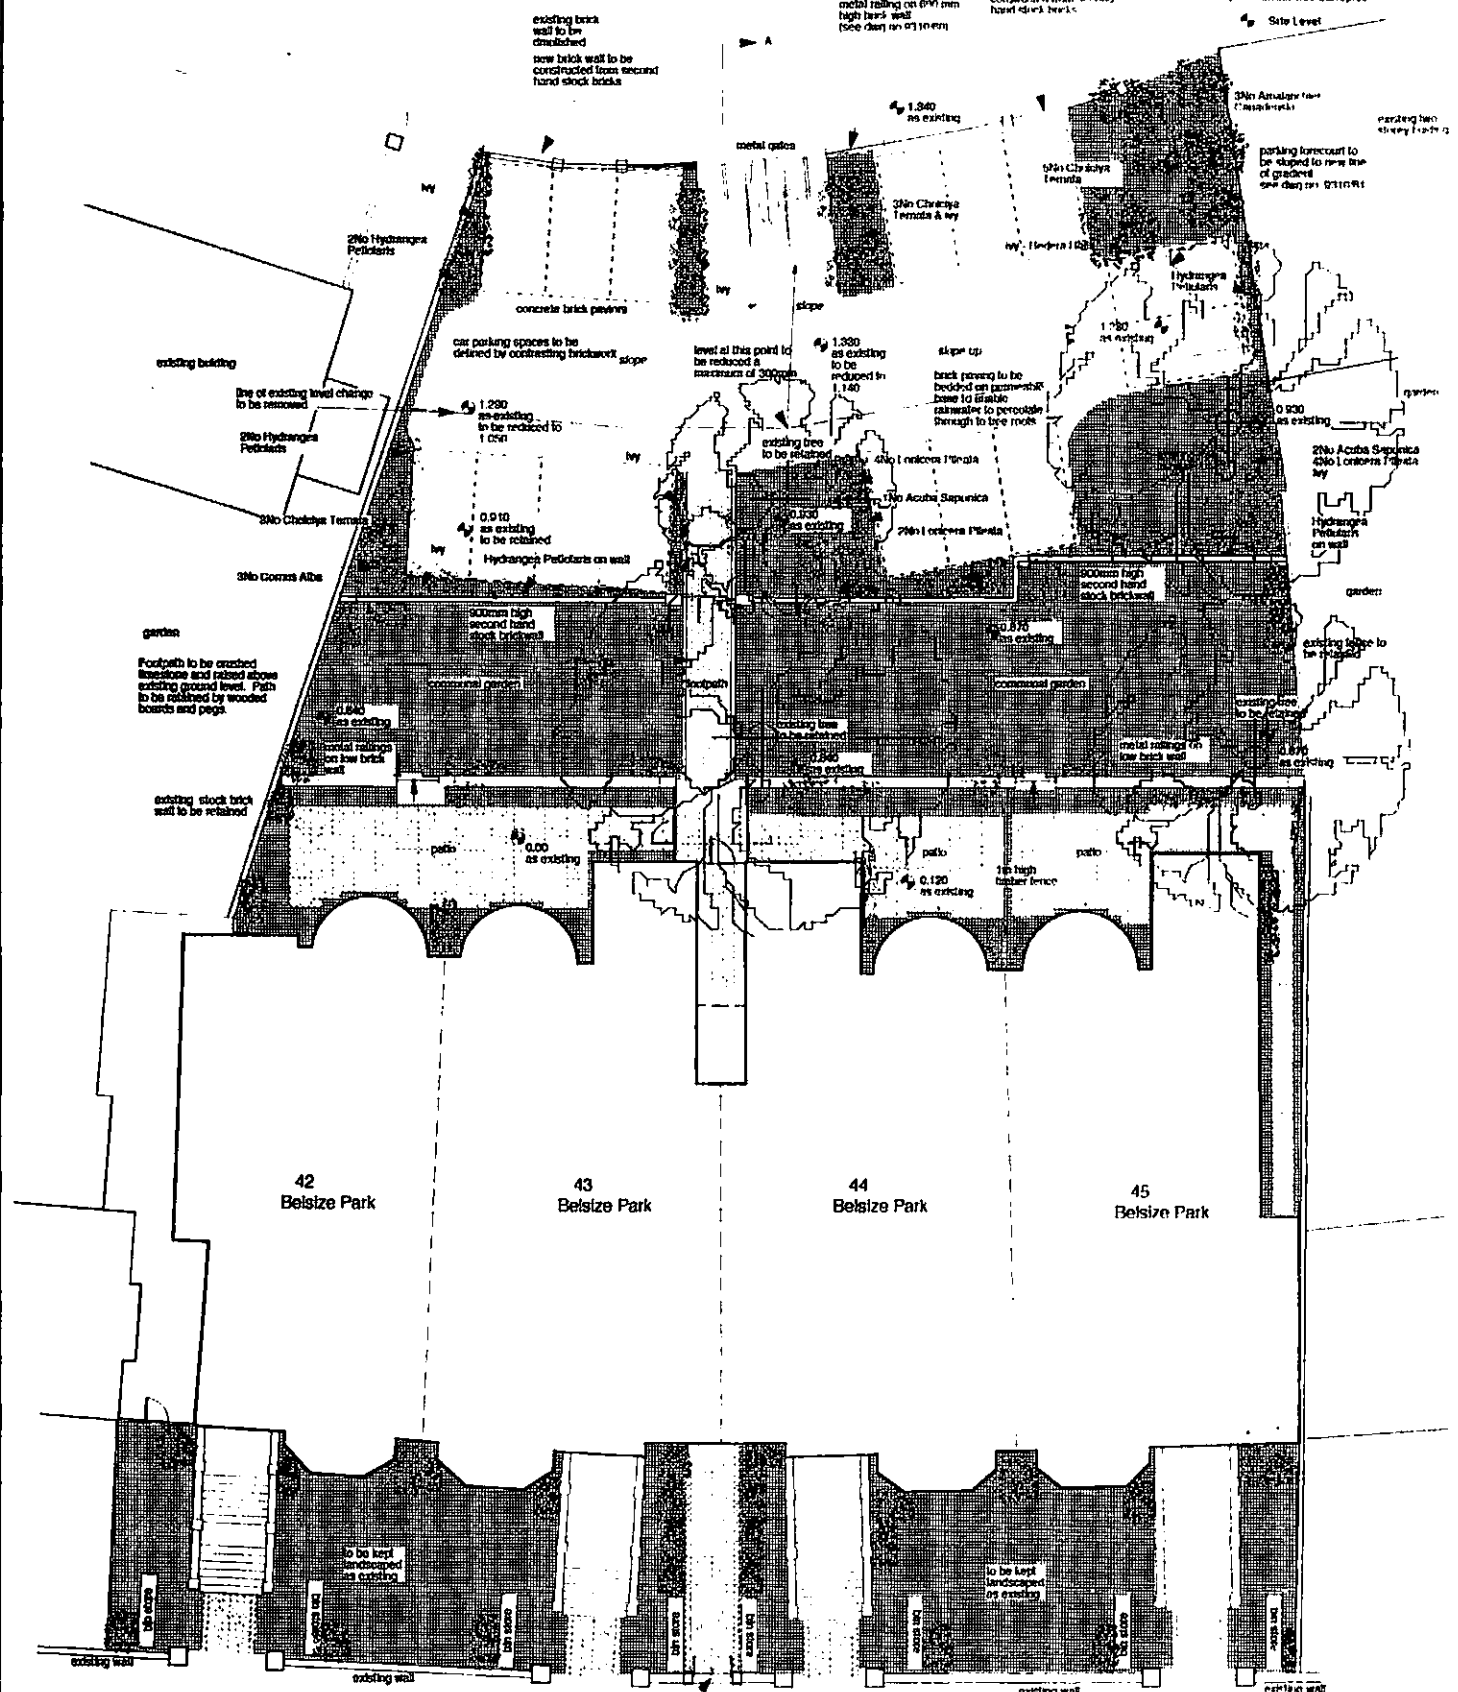

42 Belsize Park

43 Belsize Park

44 Belsize Park

45 Belsize Park

BELSIZE PARK  
9300154R7



PROPOSED SITE PLAN

project  
Refurbishment and conversion of building into residential units and development to rear

42-45 BELSIZE PARK  
LONDON NW3  
drawing title

PROPOSED  
SITE PLAN

revision	date	notes
E	Aug 91	Site levels confirmed. Part of site indicated
F	Jul 91	Site levels confirmed. Part of site indicated
C	Jul 91	Site levels indicated. Amendment requested by Planning Officer
B	Jun 91	Existing trees to site. Parking forecast slanted to double lines as existing. Various layout changes
A	Apr 91	

scale  
1:200

date  
May 93

drawing no  
9310/45/E

**KKM ARCHITECTS**  
89 Loudoun Road, London NW8  
Tel: 071-328 8122  
Fax: 071-328 9849