




datum 65.00



side doors to no.11 ground level to no.11

datum 65.00

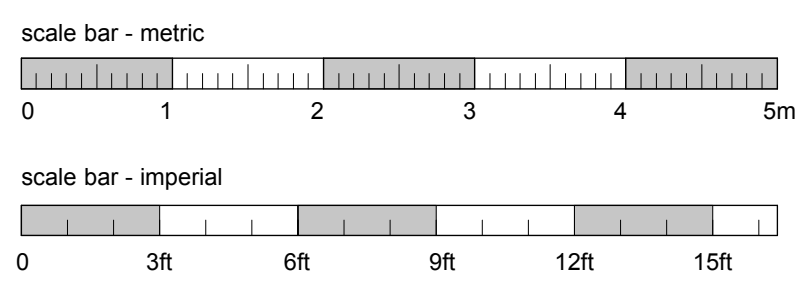

| | | | |
|--|----------------------|--|---------------------------------|
| | | CAD Surveys Ltd. Suite 2 KPC House Canterbury Road Willesborough Ashford TN24 0BP www.cadsurveys.co.uk 01233 635089 | |
| | | Project : 9 Heath Hurst Road London NW3 2RU | Drawing No.: 1104-S04 |
| Drawing title : Existing Front + Rear Elevations | | | |
| Scale: 1:50 @ A3 | Date : 14/10/2020 | Drawn by : CW | |