
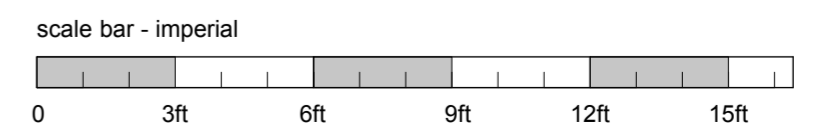


- Existing Walls to be removed
- Proposed/New Walls
- Existing Walls

 

BROD WIGHT
Architects
 8a Baynes Mews --- London --- NW3 5BH

9 Heath Hurst Road
London NW3 2RU

www.brodwight.co.uk office@brodwight.co.uk
 Tel 020 7722 0810 This drawing is copyright
 Drawing Title:

Proposed First Floor Plan

Drawing Ref:
1104-AP02

Date: January 2021 Scale: 1:50 @ A2 / 1:100 @ A4