




All information within this drawing are copyright of Squareplus Architects Ltd. and it is not to be reproduced without permission. No Implied licence exists. This drawing not to be used for land transfer or valuation purposes. Do not scale from this drawing. All dimensions and levels are to be checked on site by contractor. Issued for purposes indicated only. Drawing errors and omissions to be reported to architect or project manager immediately

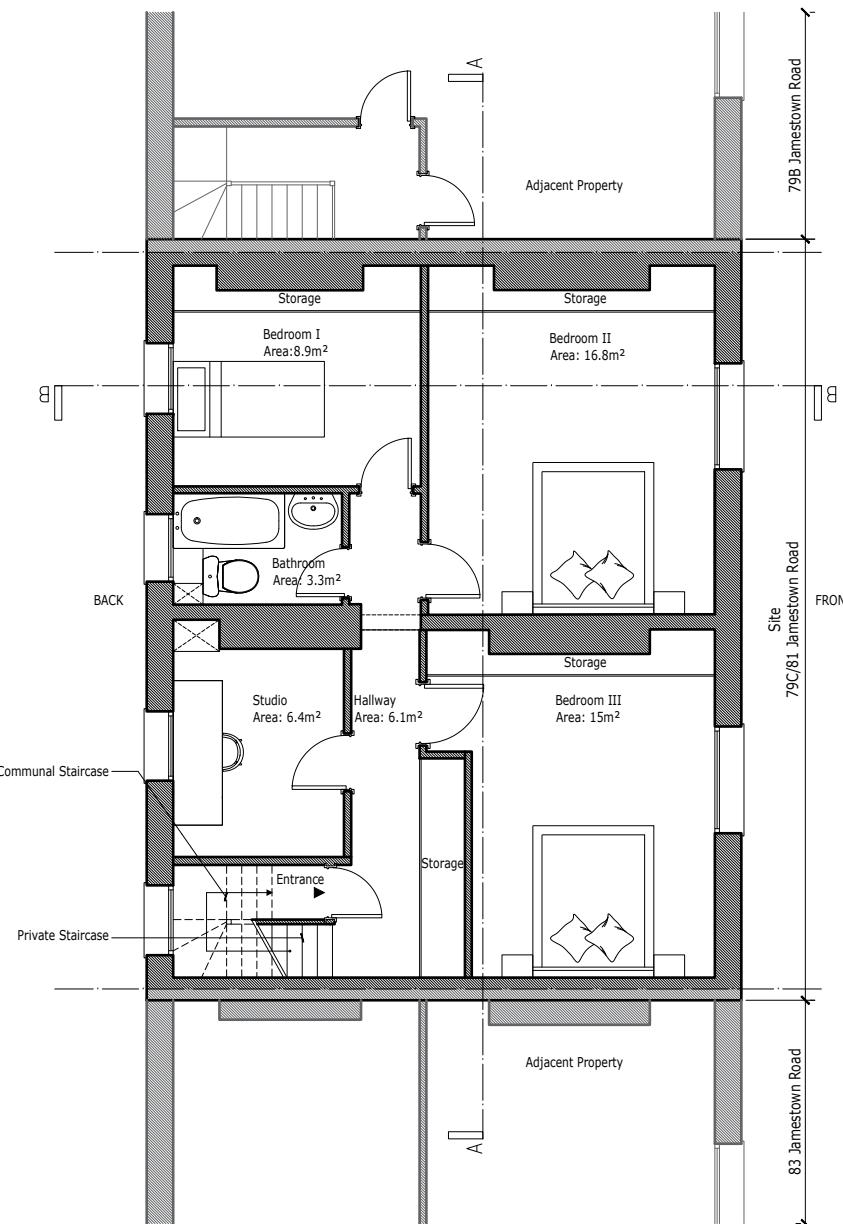

Proposed Second Floor Plan  
Scale 1:100

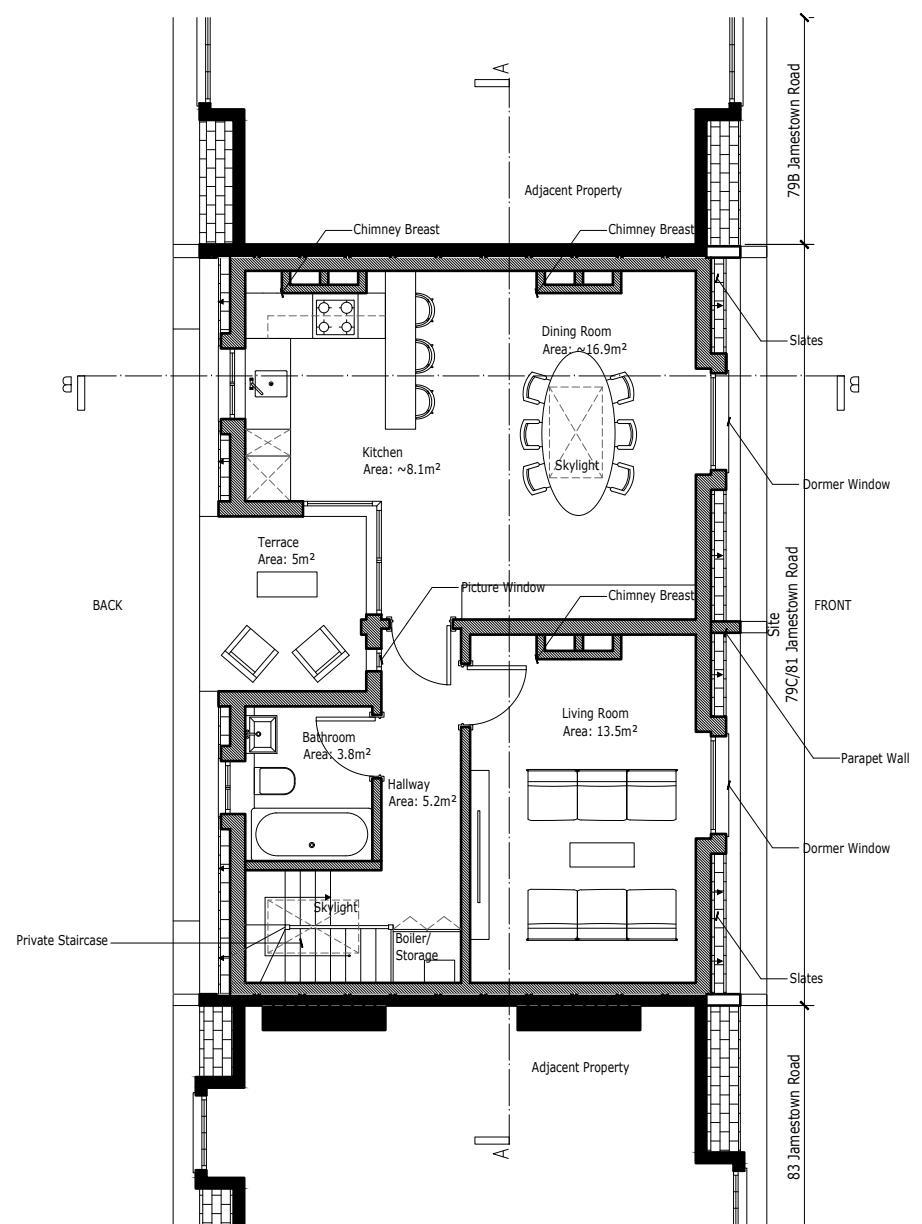

Proposed Loft Plan  
Scale 1:100

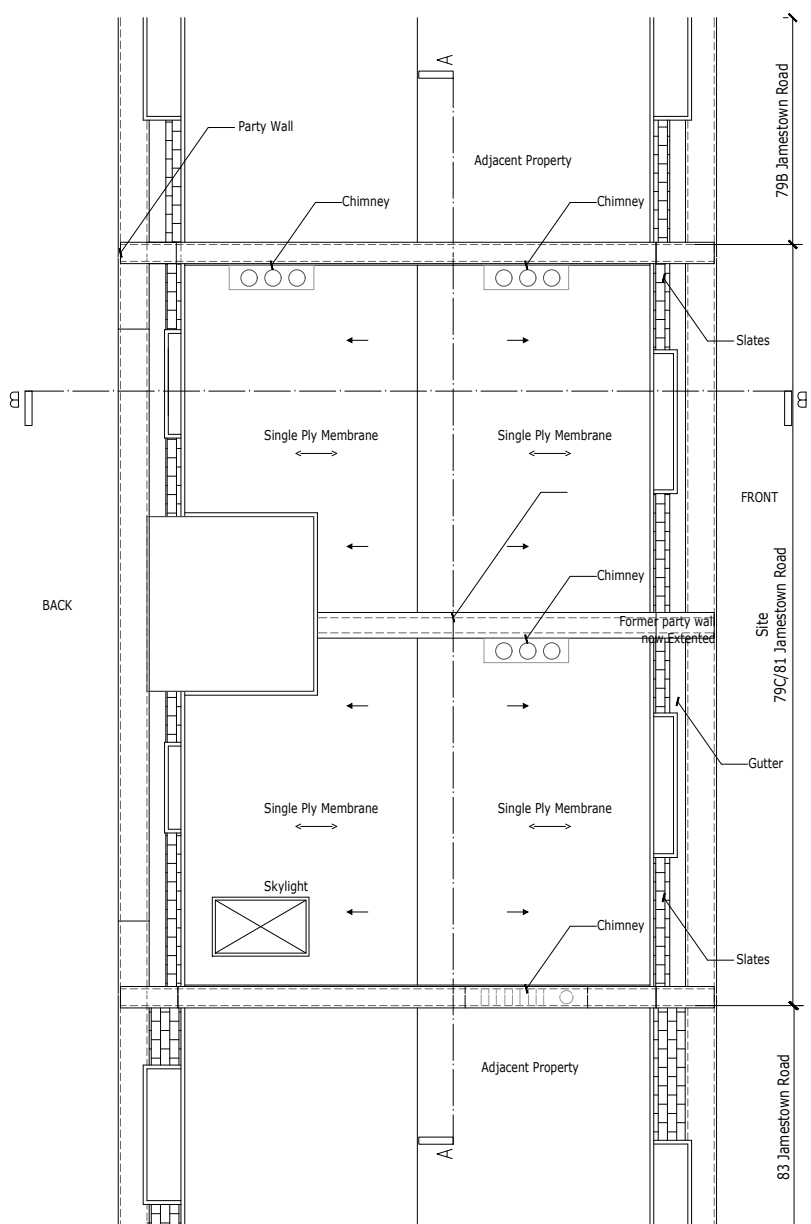

Proposed Roof Plan  
Scale 1:100



07.01.2021 Issued for Planning

**SQUARE +**  
ARCHITECTS

|  |   |
|--|---|
| Squareplus Architects Ltd<br>115 Coventry Road, Bethnal Green<br>London, UK, E2 6GG<br>studio@squareplus.co.uk<br>www.squareplus.co.uk |   |
| Client   | Victor Dollero  |
| Project  | 79C Jamestown Road, Camden<br>London<br>NW1 7DB   |
| Drawing Title  | General Arrangement<br>Proposed Second Floor Plan<br>Proposed Loft Plan<br>Proposed Roof Plan |
| Status<br>Planning   | Scale<br>1:100@A3 / 1:200@A4  |
| Drawing Number   | SP2010_GA   |