


All information within this drawing are copyright of Squareplus Architects Ltd. and it is not to be reproduced without permission. No Implied licence exists. This drawing not to be used for land transfer or valuation purposes. Do not scale from this drawing. All dimensions and levels are to be checked on site by contractor. Issued for purposes indicated only. Drawing errors and omissions to be reported to architect or project manger immediately

--- Site

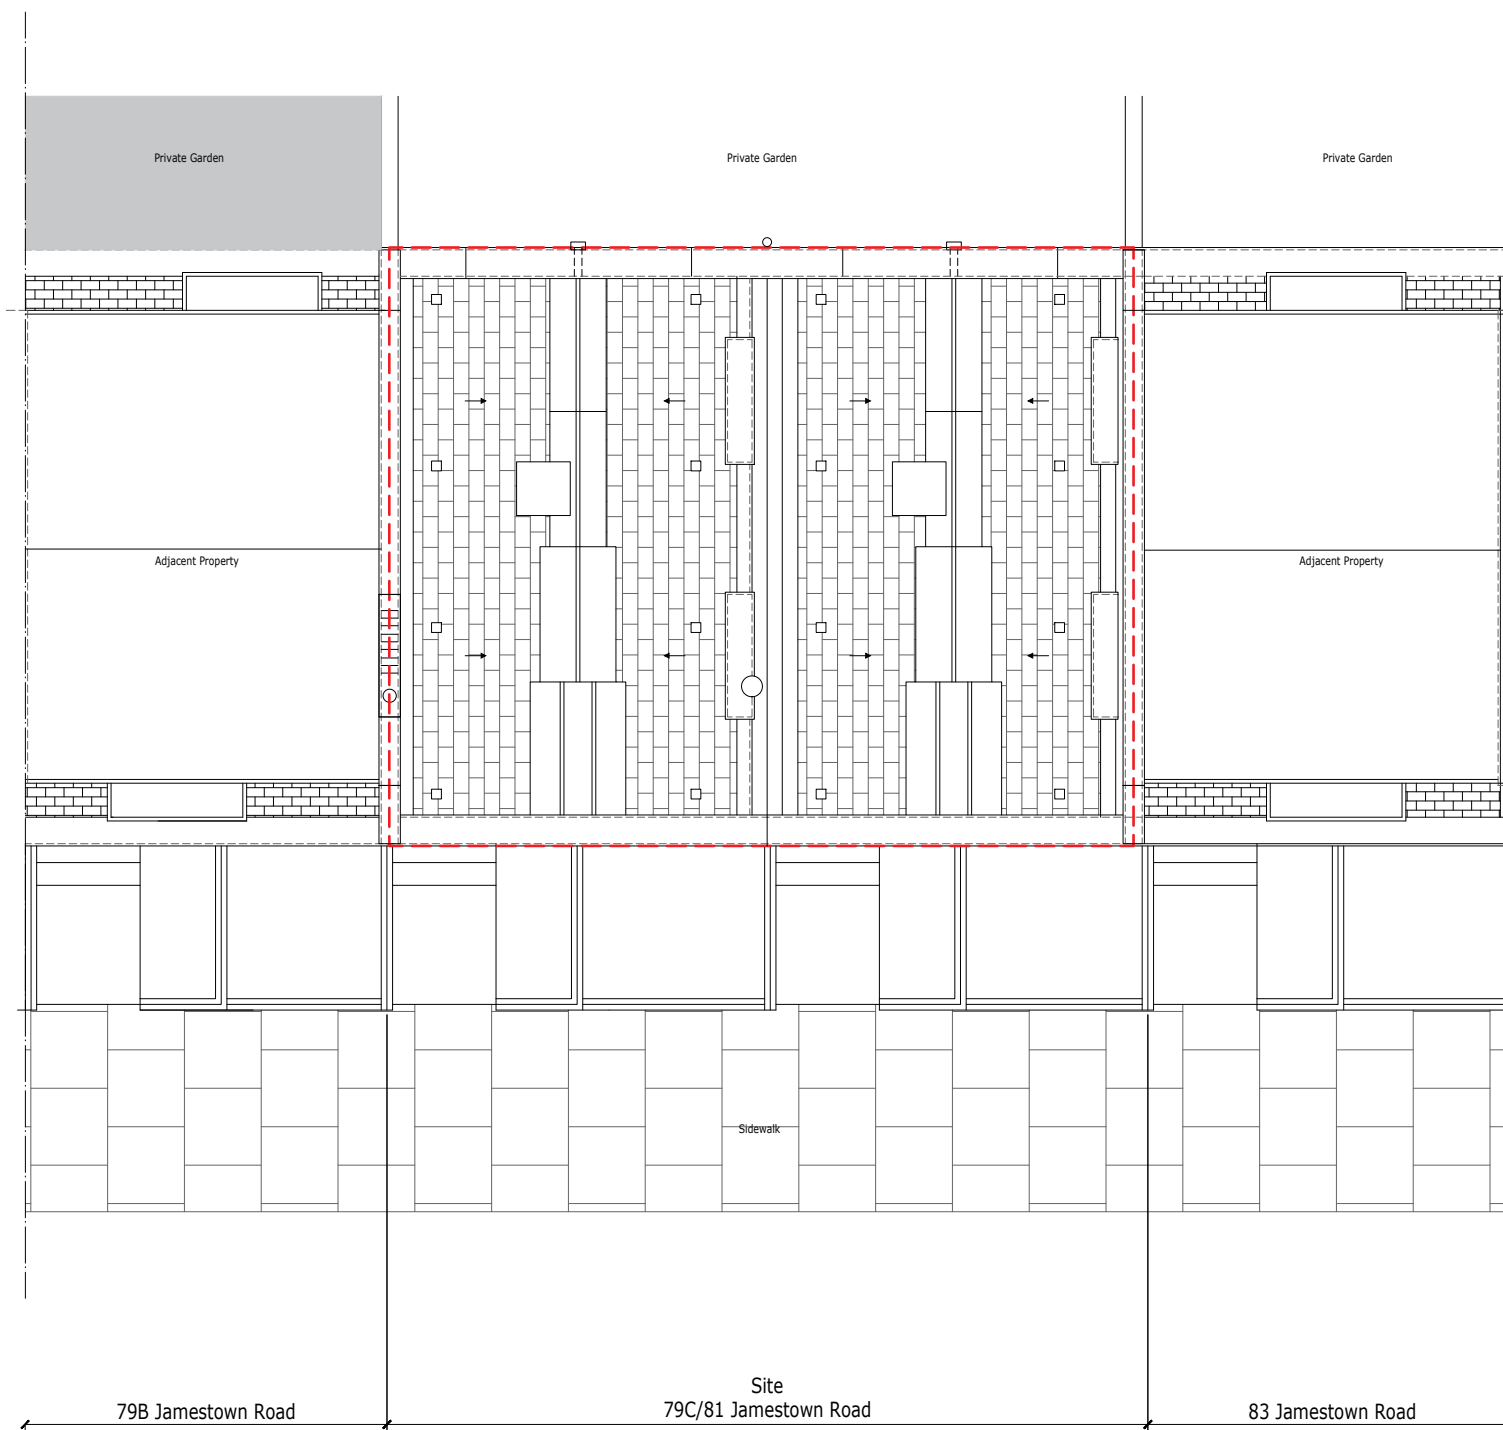

Existing Site Plan / Roof Plan
Scale 1:100

07.01.2021

Issued for Planning

SQUARE +
ARCHITECTS

Squareplus Architects Ltd
115 Coventry Road, Bethnal Green
London, UK , E2 6GG
studio@squareplus.co.uk
www.squareplus.co.uk

Client Victor Dollero

Project 79C Jamestown Road, Camden
London
NW1 7DB

Drawing Title General Arrangement
Existing Site Plan

Status Planning Scale 1:100@A3 / 1:200@A4

Drawing Number SP2010_GA-SP

