


Existing Second Floor  
Scale 1:100

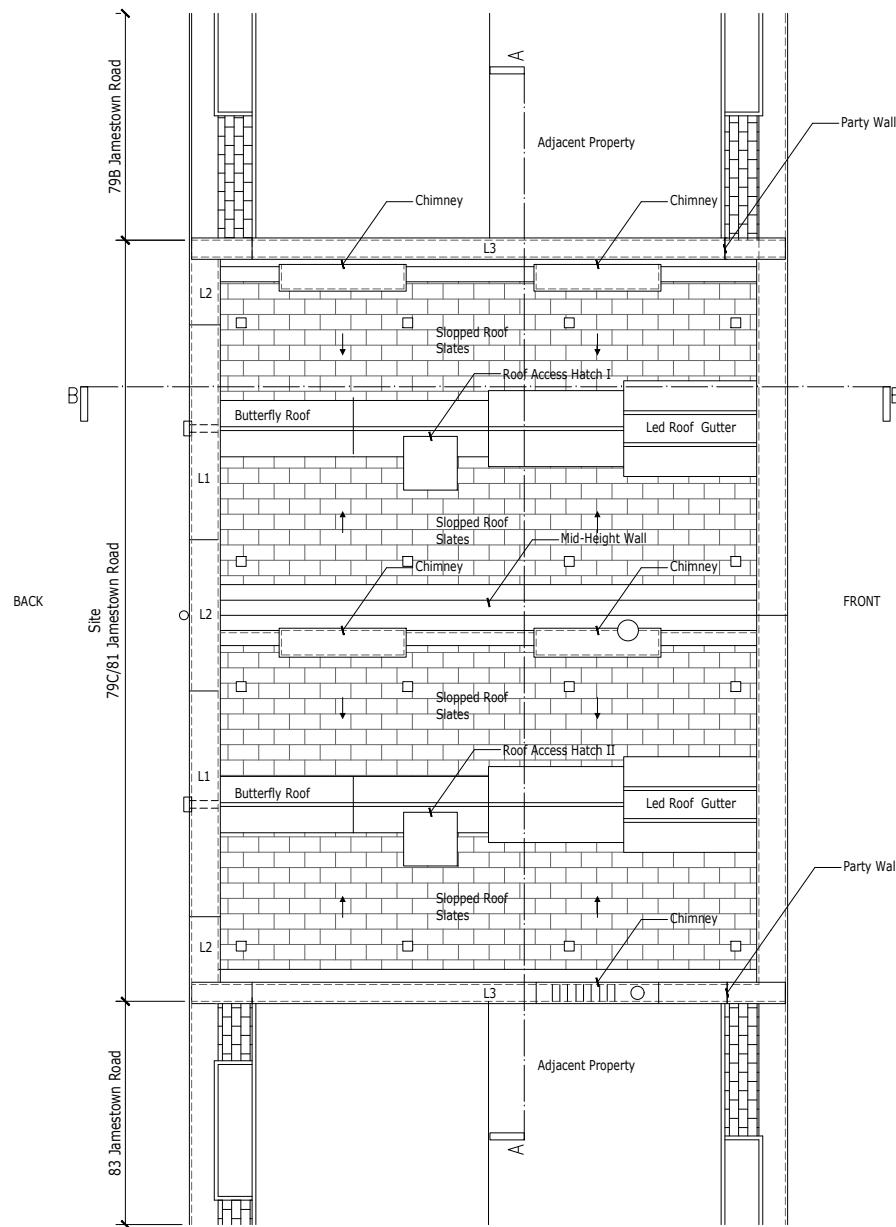

Existing Roof  
Scale 1:100

07.01.2021

Issued for Planning

**SQUARE +**  
ARCHITECTS

Squareplus Architects Ltd  
115 Coventry Road, Bethnal Green  
London, UK, E2 6GG  
studio@squareplus.co.uk  
www.squareplus.co.uk

Client: Victor Dollero

Project: 79C Jamestown Road, Camden  
London  
NW1 7DB

Drawing Title: General Arrangement  
Existing Second Floor Plan  
Existing Roof Plan

Status: Planning  
Scale: 1:100@A3 / 1:200@A4

Drawing Number: SP2010\_GAEX

