




**1- Plan - Site - Blasford**  
Scale 1 : 500

 

Rev	Date	By	Chkd	Appd
00	20.07.20			

**ARUP**

13 Fitzroy Street, London, W1T 4BJ  
 Solihull, West Midlands B39 8AE  
 T +44(0)121 213 3000 F +44(0)121 213 3001  
 www.arup.com

Client  
**London Borough of Camden**

Project Title  
**Chalcots Estate  
 London**


Drawing Title  
**Site Plan  
 Blasford Building**

Scale at A1  
 1 : 500


Role  
 Facade Engineering

Suitability  
 Planning


Arup Job No <b>259493</b>	Rev <b>00</b>
Name <b>259493-ARUP-T5-ZZ-DR-YC-1002</b>	

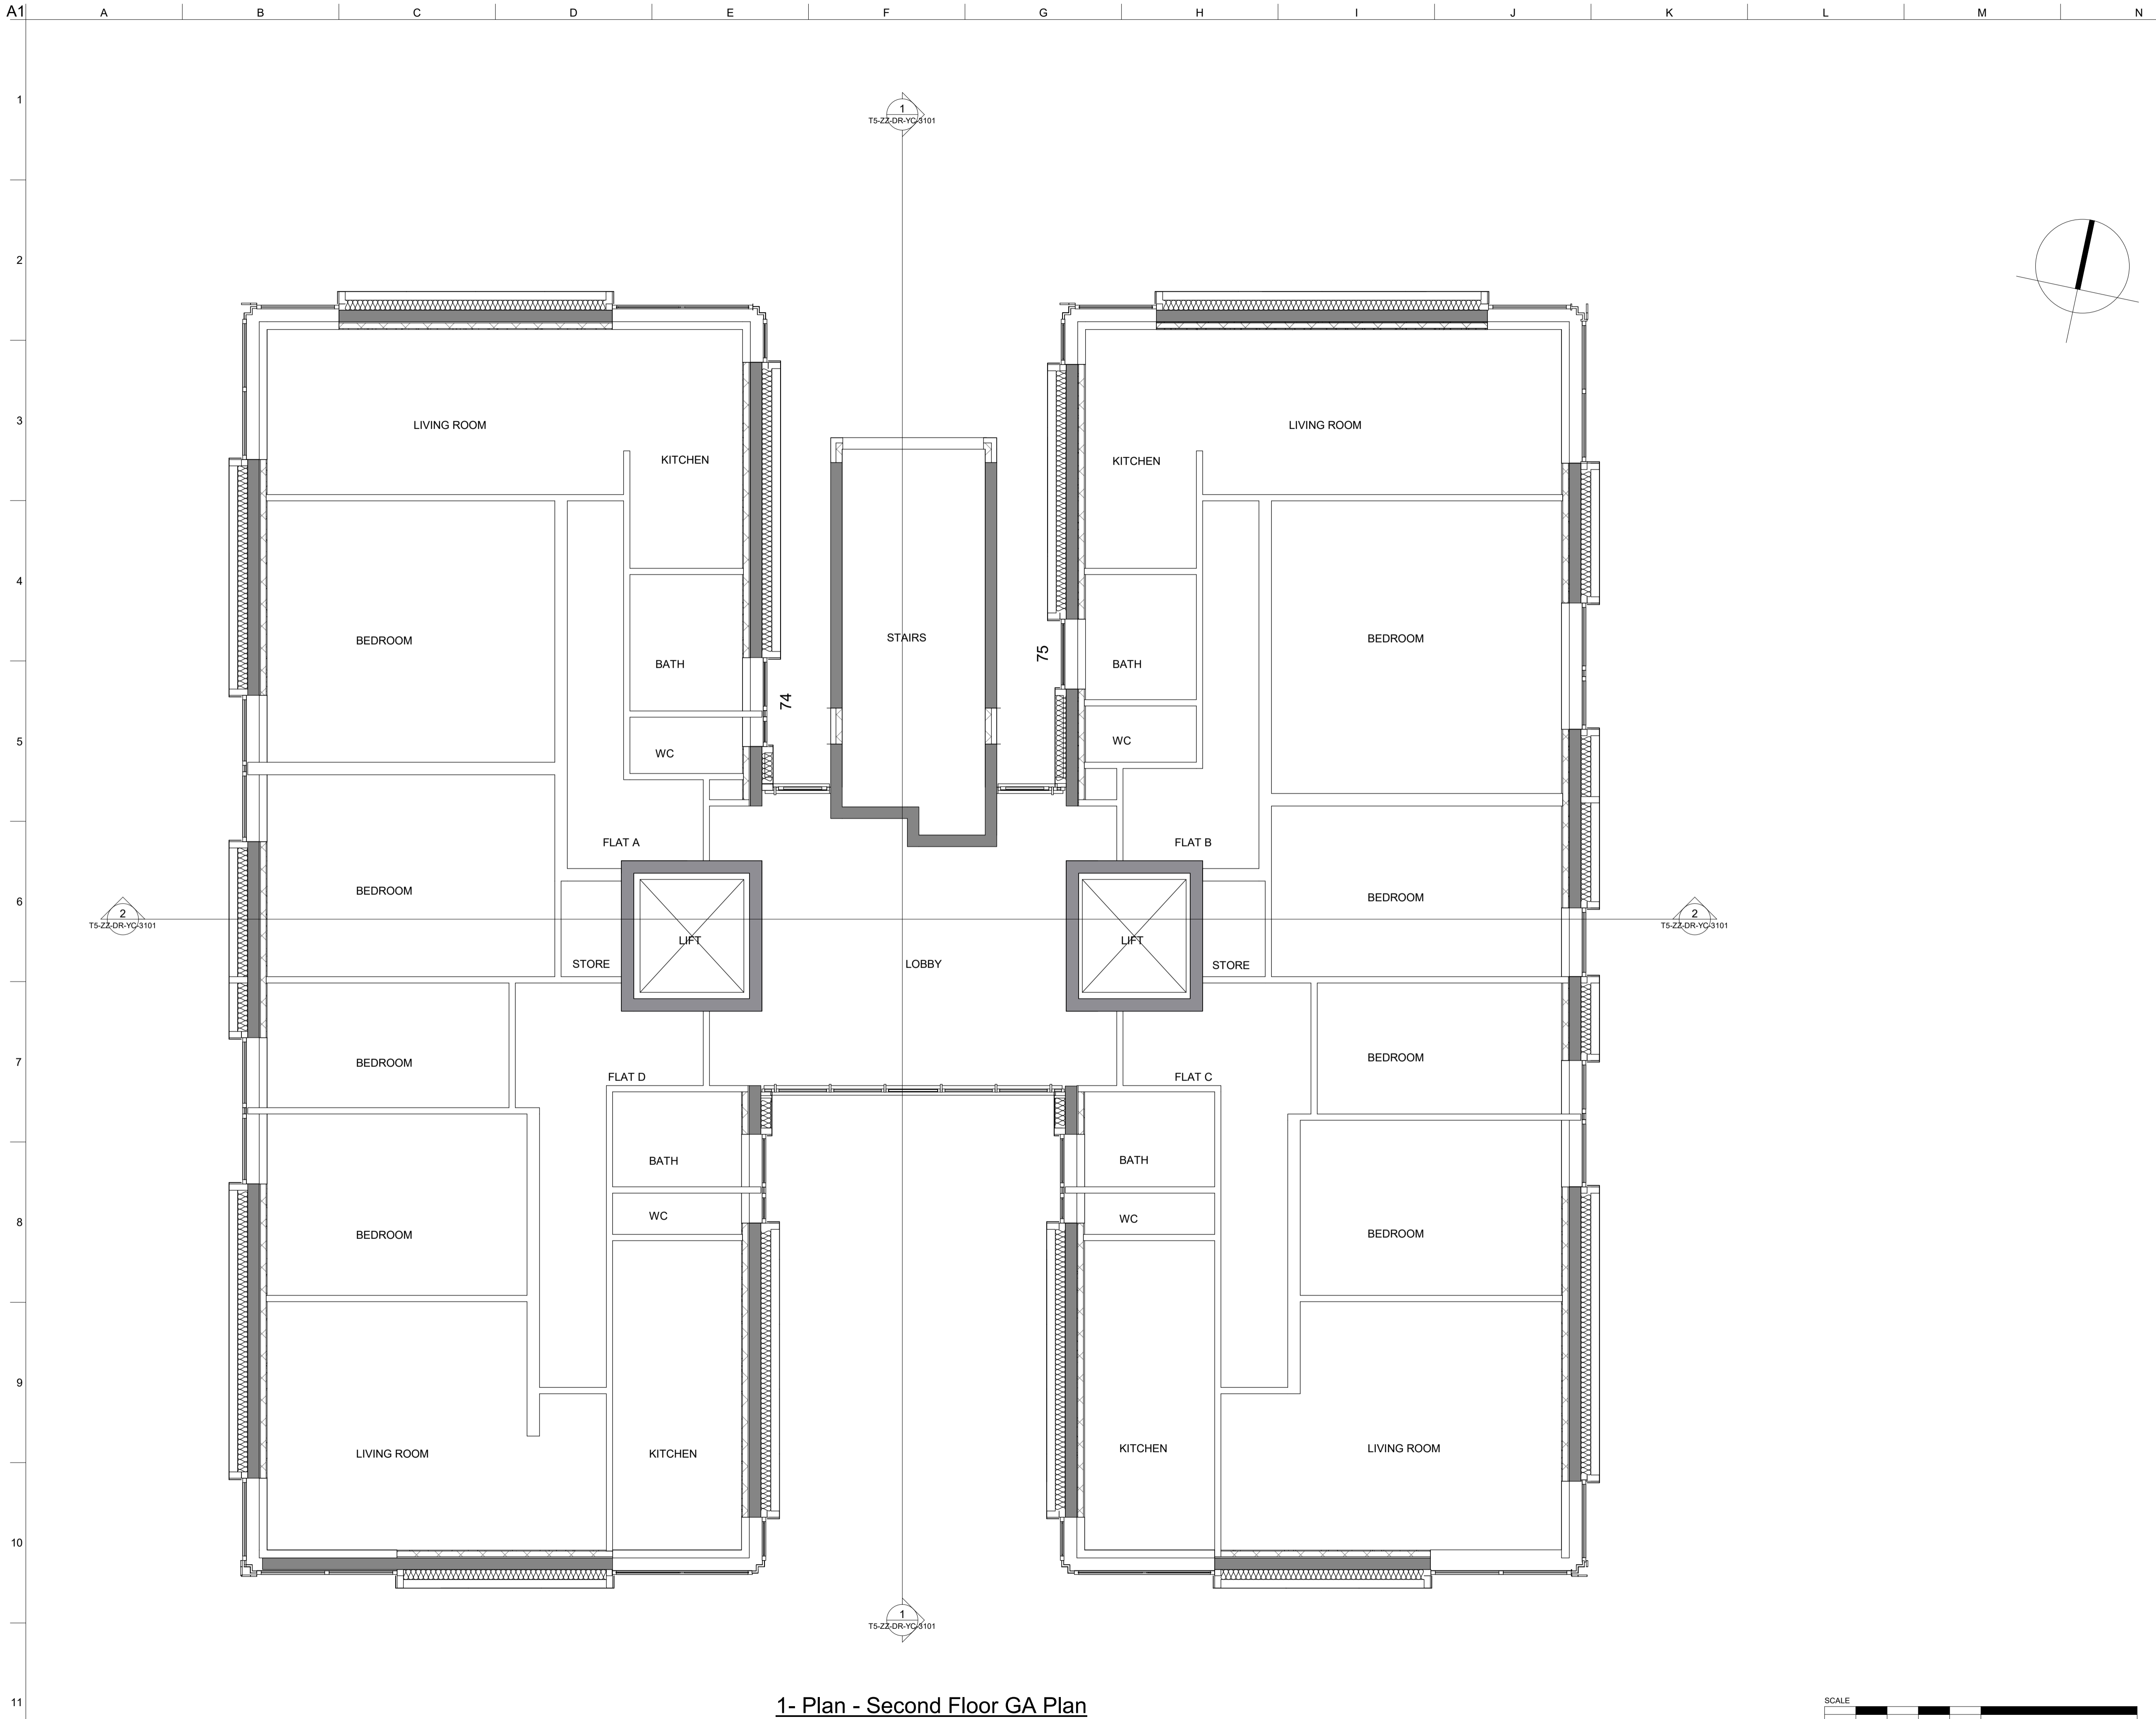

**1- Plan - Second Floor GA Plan**  
Scale 1 : 50

 

**Key**

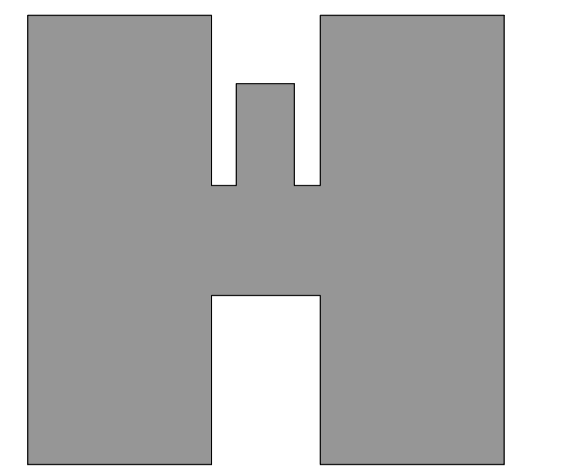

THIS DRAWING AND THE INFORMATION IT CONTAINS ARE THE PROPERTY OF ARUP FACADE ENGINEERING.

DESIGN RISKS AND ASSUMPTIONS ARE PART OF THE CDM RISK REGISTER.

READ THIS DRAWING IN CONJUNCTION TO THE CDM RISK REGISTER.

THE DRAWING CONTENT REFLECTS THE DESIGN INTENT ONLY AND IS NOT FOR CONSTRUCTION.

LAYOUTS ARE INDICATIVE AND MAY NOT BE THE SAME ON ALL FLOORS

05	20.07.20			
04	14.06.19			
03	21.05.18			
02	15.05.18			
01	19.03.18			
00	26.02.18			
Rev	Date	By	Chkd	Appd

**ARUP**

13 Fitzroy Street, London, W1T 4BJ  
Solihull, West Midlands B90 8AE  
T +44(0)121 213 3000 F +44(0)121 213 3001  
www.arup.com

Client  
**London Borough of Camden**

Project Title  
**Chalcots Estate  
London**

Drawing Title  
**Blashford Tower  
Typical Floor Plan  
Existing**


Scale at A1 1 : 50

Role Facade Engineering


Suitability Planning

Arup Job No **259493-00** Rev **05**

Name  
**259493-ARUP-T5-ZZ-DR-YC-3003**

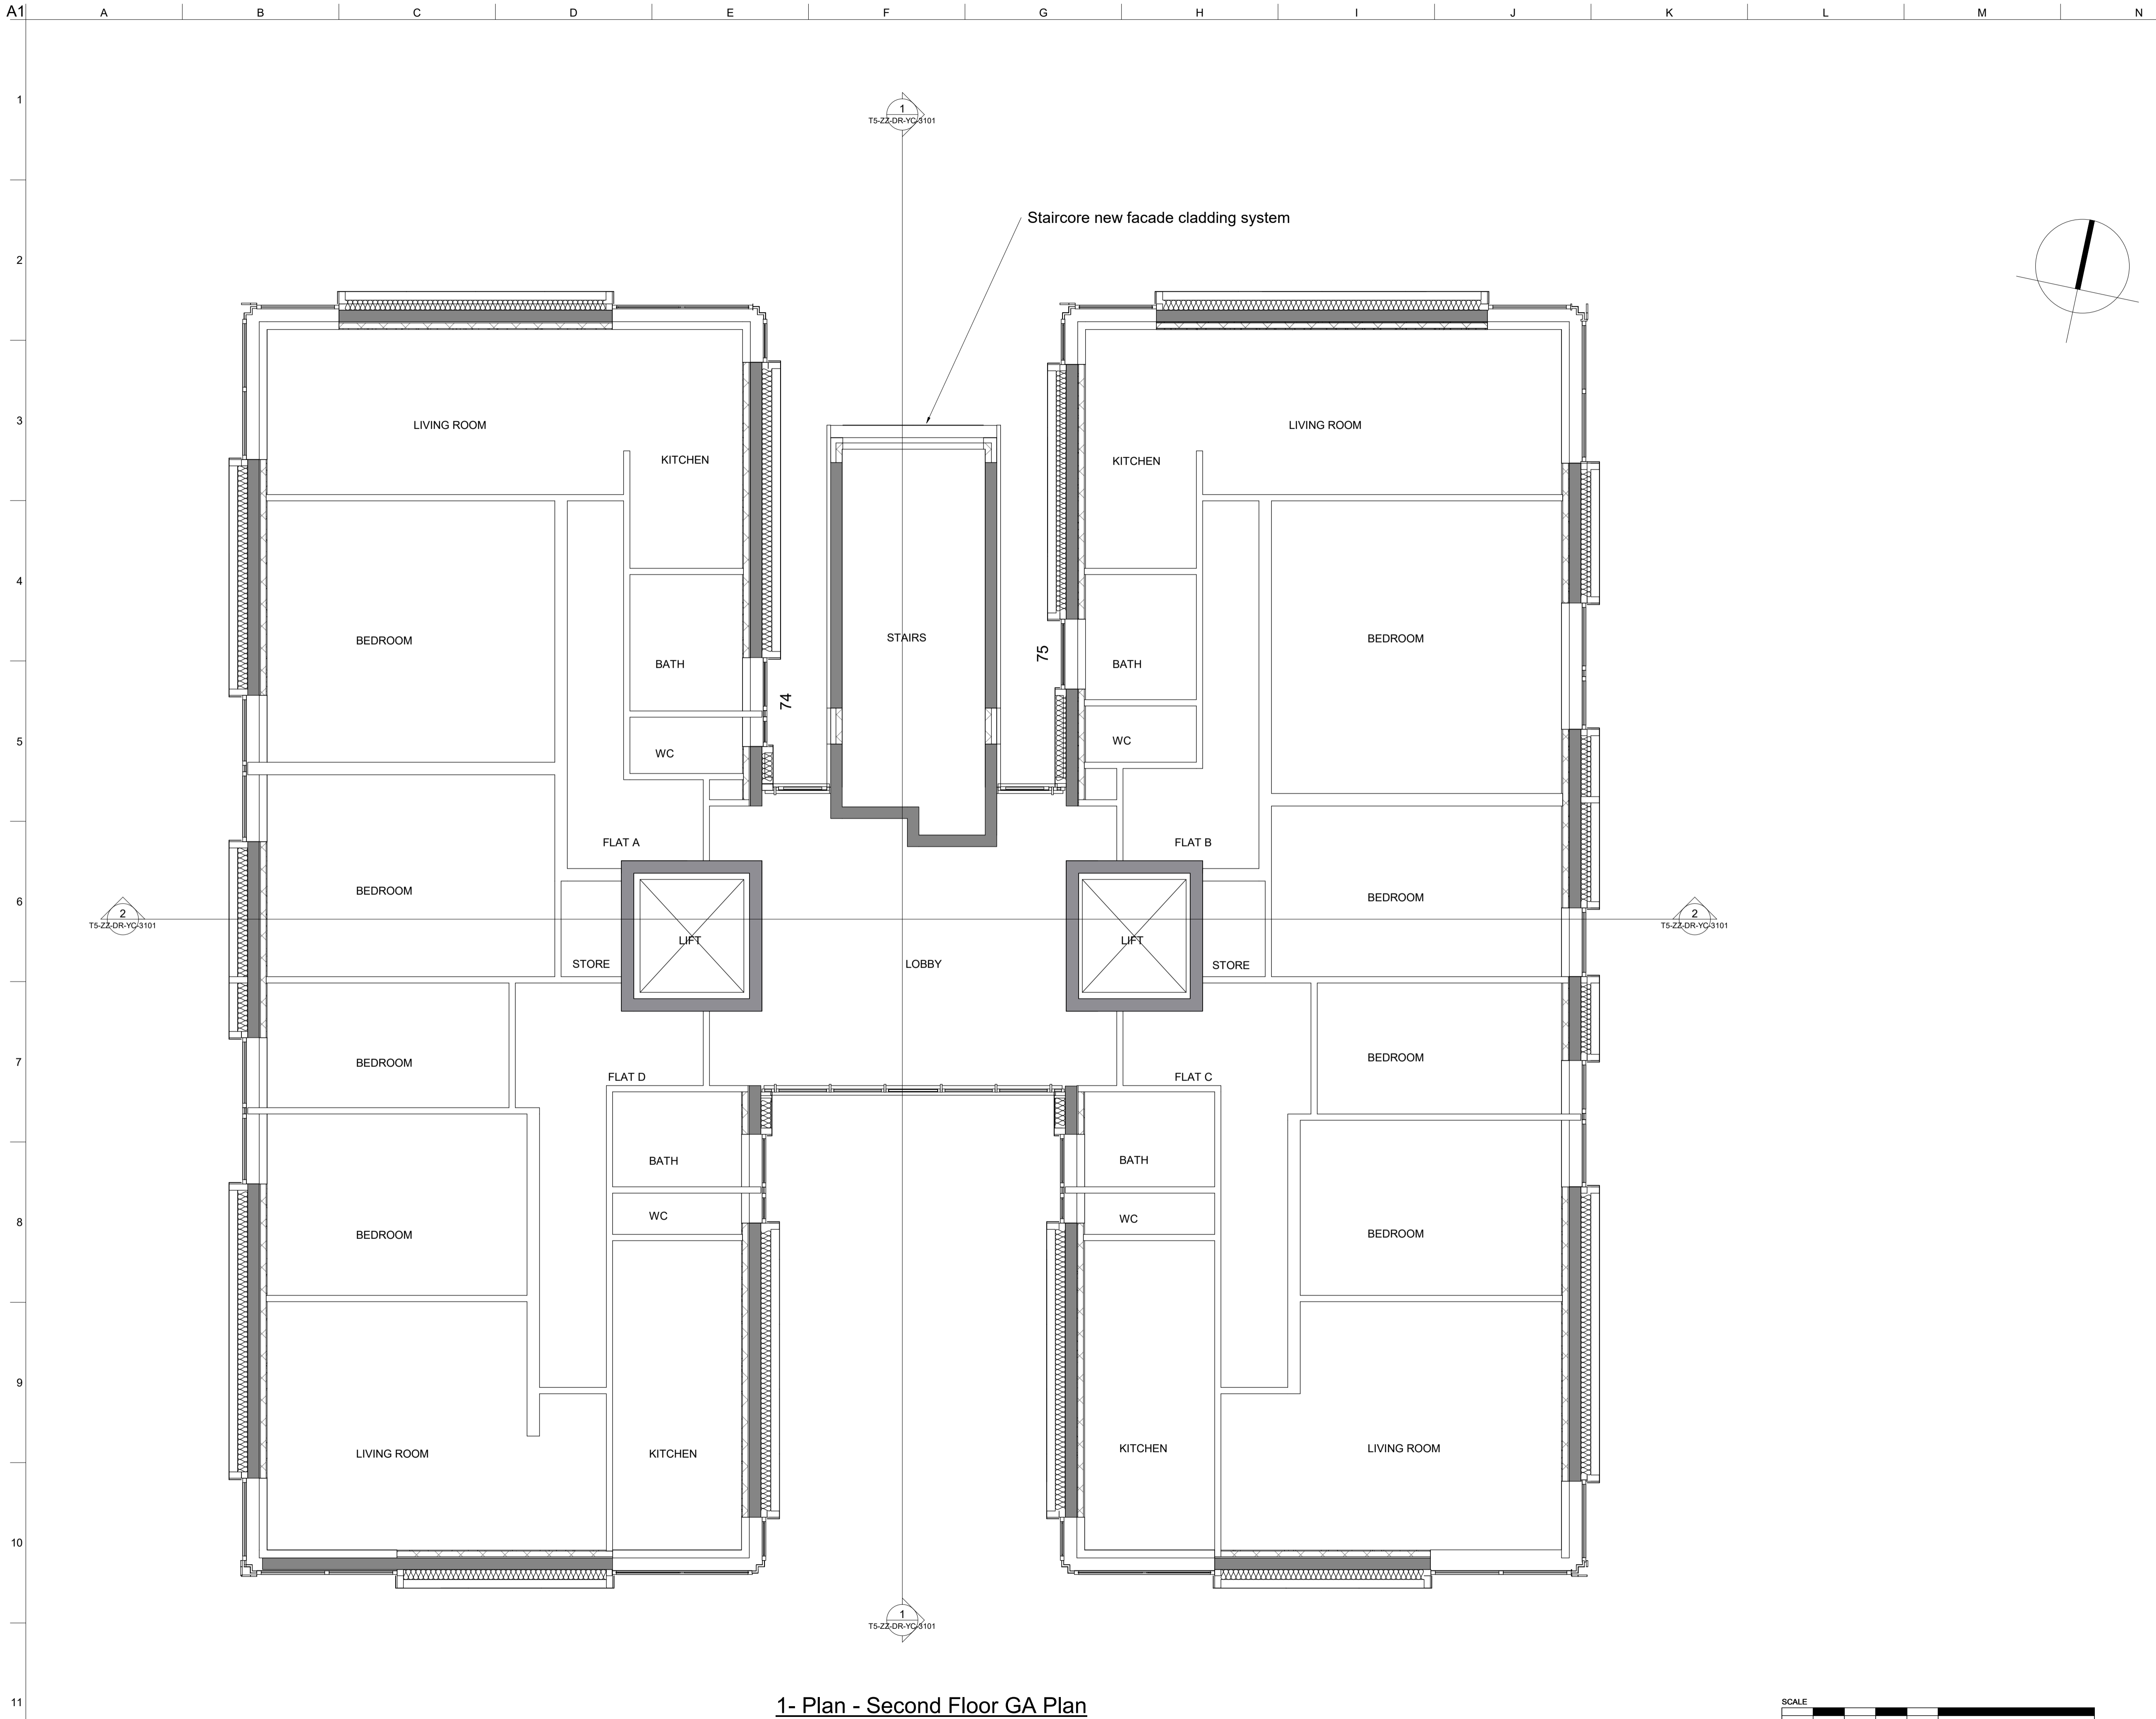

**1- Plan - Second Floor GA Plan**  
Scale 1 : 50

 

**Key**

THIS DRAWING AND THE INFORMATION IT CONTAINS ARE THE PROPERTY OF ARUP FACADE ENGINEERING.

DESIGN RISKS AND ASSUMPTIONS ARE PART OF THE CDM RISK REGISTER.

READ THIS DRAWING IN CONJUNCTION TO THE CDM RISK REGISTER.

THE DRAWING CONTENT REFLECTS THE DESIGN INTENT ONLY AND IS NOT FOR CONSTRUCTION.

LAYOUTS ARE INDICATIVE AND MAY NOT BE THE SAME ON ALL FLOORS

05	20.07.20			
04	14.06.19			
03	21.05.18			
02	15.05.18			
01	19.03.18			
00	26.02.18			
Rev	Date	By	Chkd	Appd

**ARUP**

13 Fitzroy Street, London, W1T 4BJ  
Solihull, West Midlands B90 8AE  
T +44(0)121 213 3000 F +44(0)121 213 3001  
www.arup.com

Client  
**London Borough of Camden**

Project Title  
**Chalcots Estate  
London**

Drawing Title  
**Blashford Tower  
Typical Floor Plan  
Proposed**

Scale at A1 1 : 50



Role **Facade Engineering**

Suitability **Planning**


Arup Job No	Rev
<b>259493-00</b>	<b>05</b>
Name	
<b>259493-ARUP-T5-ZZ-DR-YC-3002</b>	

A1 A B C D E F G H I J K L M N


1  
2  
3  
4  
5  
6  
7  
8  
9  
10  
11

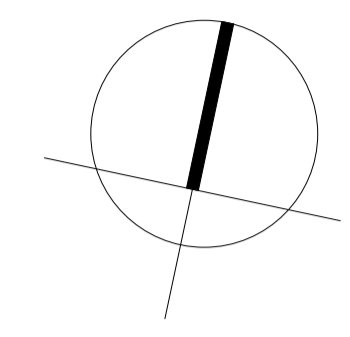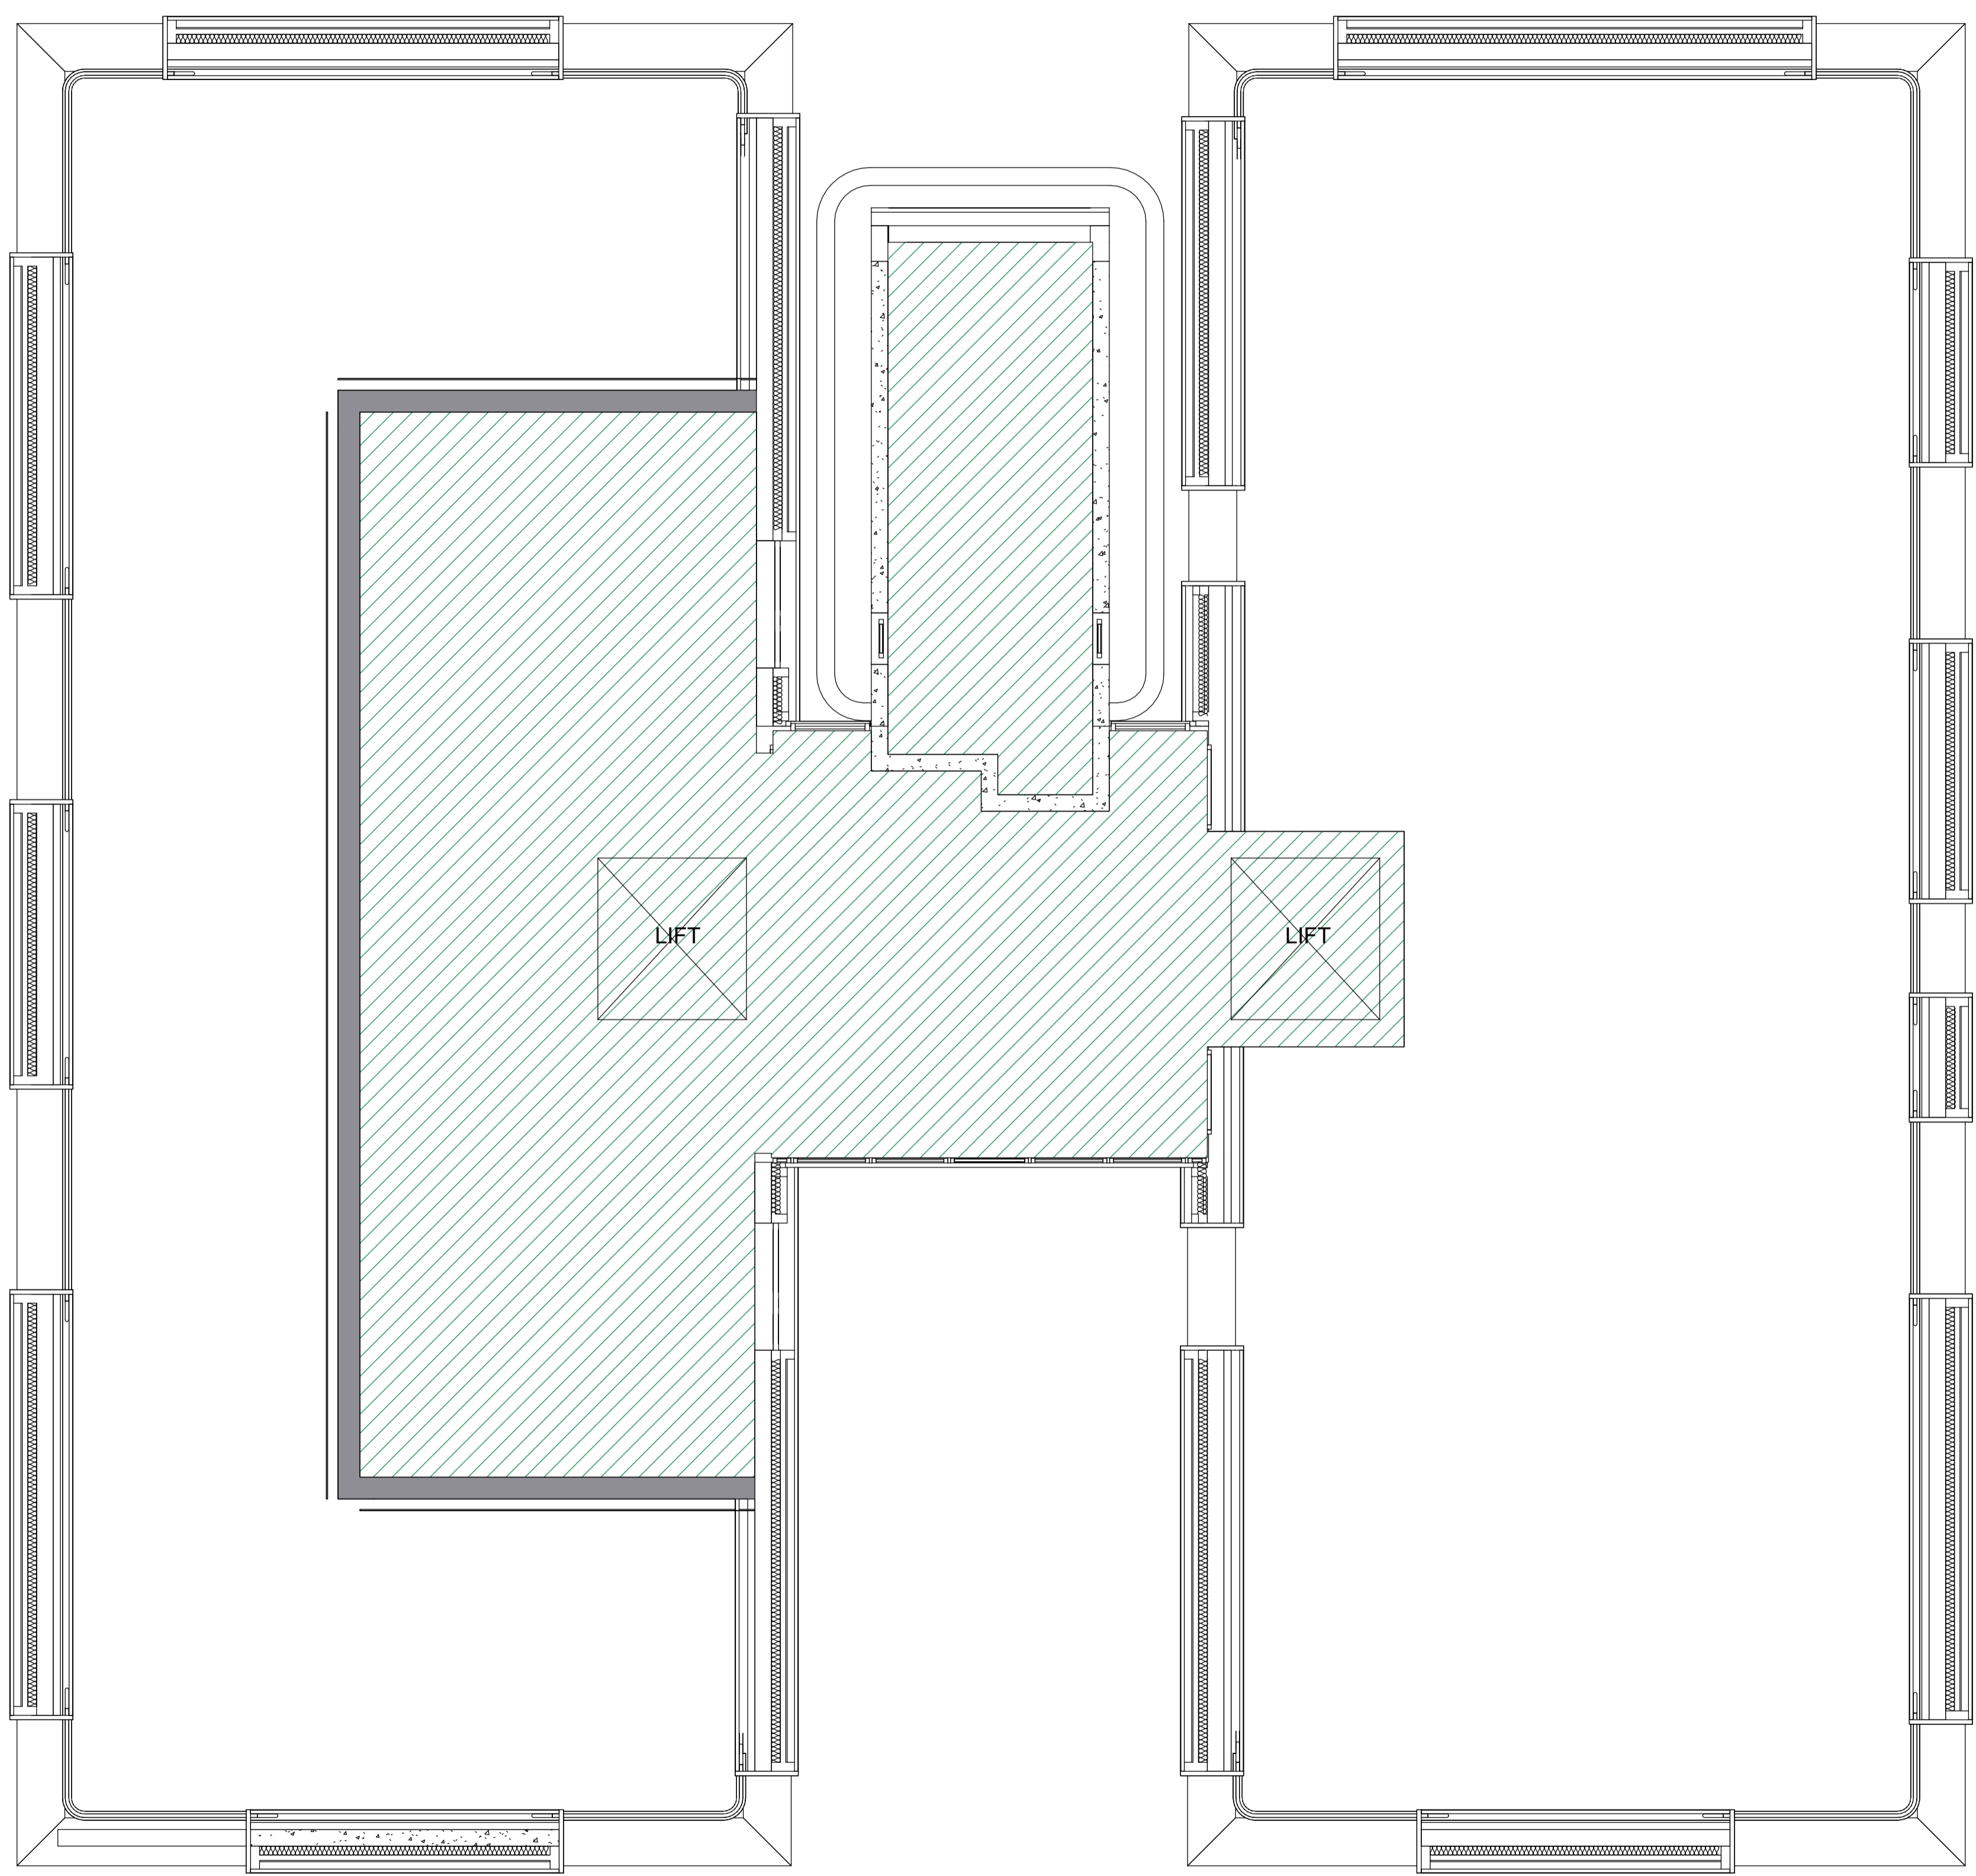

Key  
 Common Areas

 

Key

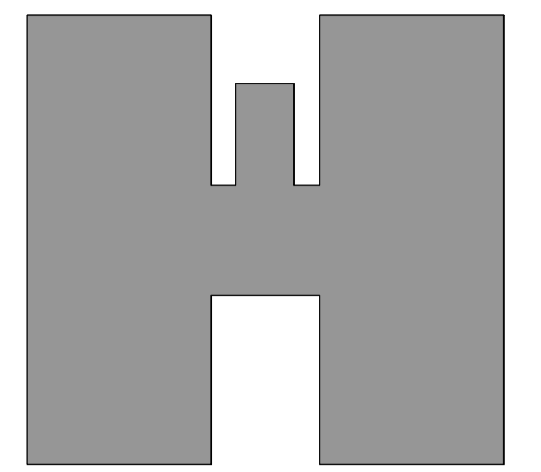

29/07/2020  
20.14.44

THIS DRAWING AND THE INFORMATION IT CONTAINS ARE THE PROPERTY OF ARUP FACADE ENGINEERING.

DESIGN RISKS AND ASSUMPTIONS ARE PART OF THE CDM RISK REGISTER.

READ THIS DRAWING IN CONJUNCTION TO THE CDM RISK REGISTER.

THE DRAWING CONTENT REFLECTS THE DESIGN INTENT ONLY AND IS NOT FOR CONSTRUCTION.

03	20.07.20			
02	15.05.18			
01	19.03.18			
00	26.02.18			

Rev	Date	By	Chkd	Appd

# ARUP

13 Fitzroy Street, London, W1T 4BJ  
 Solihull, West Midlands B90 8AE  
 T +44(0)121 213 3000 F +44(0)121 213 3001  
 www.arup.com

Client  
**London Borough of Camden**

Project Title  
**Chalcots Estate  
 London**

Drawing Title  
**Blashford Tower  
 Floor Plan at Roof Level  
 Existing**


Scale at A1 1 : 50

Role Facade Engineering

Suitability Planning

Arup Job No **259493-00** Rev **03**

Name  
**259493-ARUP-T5-RF-DR-YC-3003**

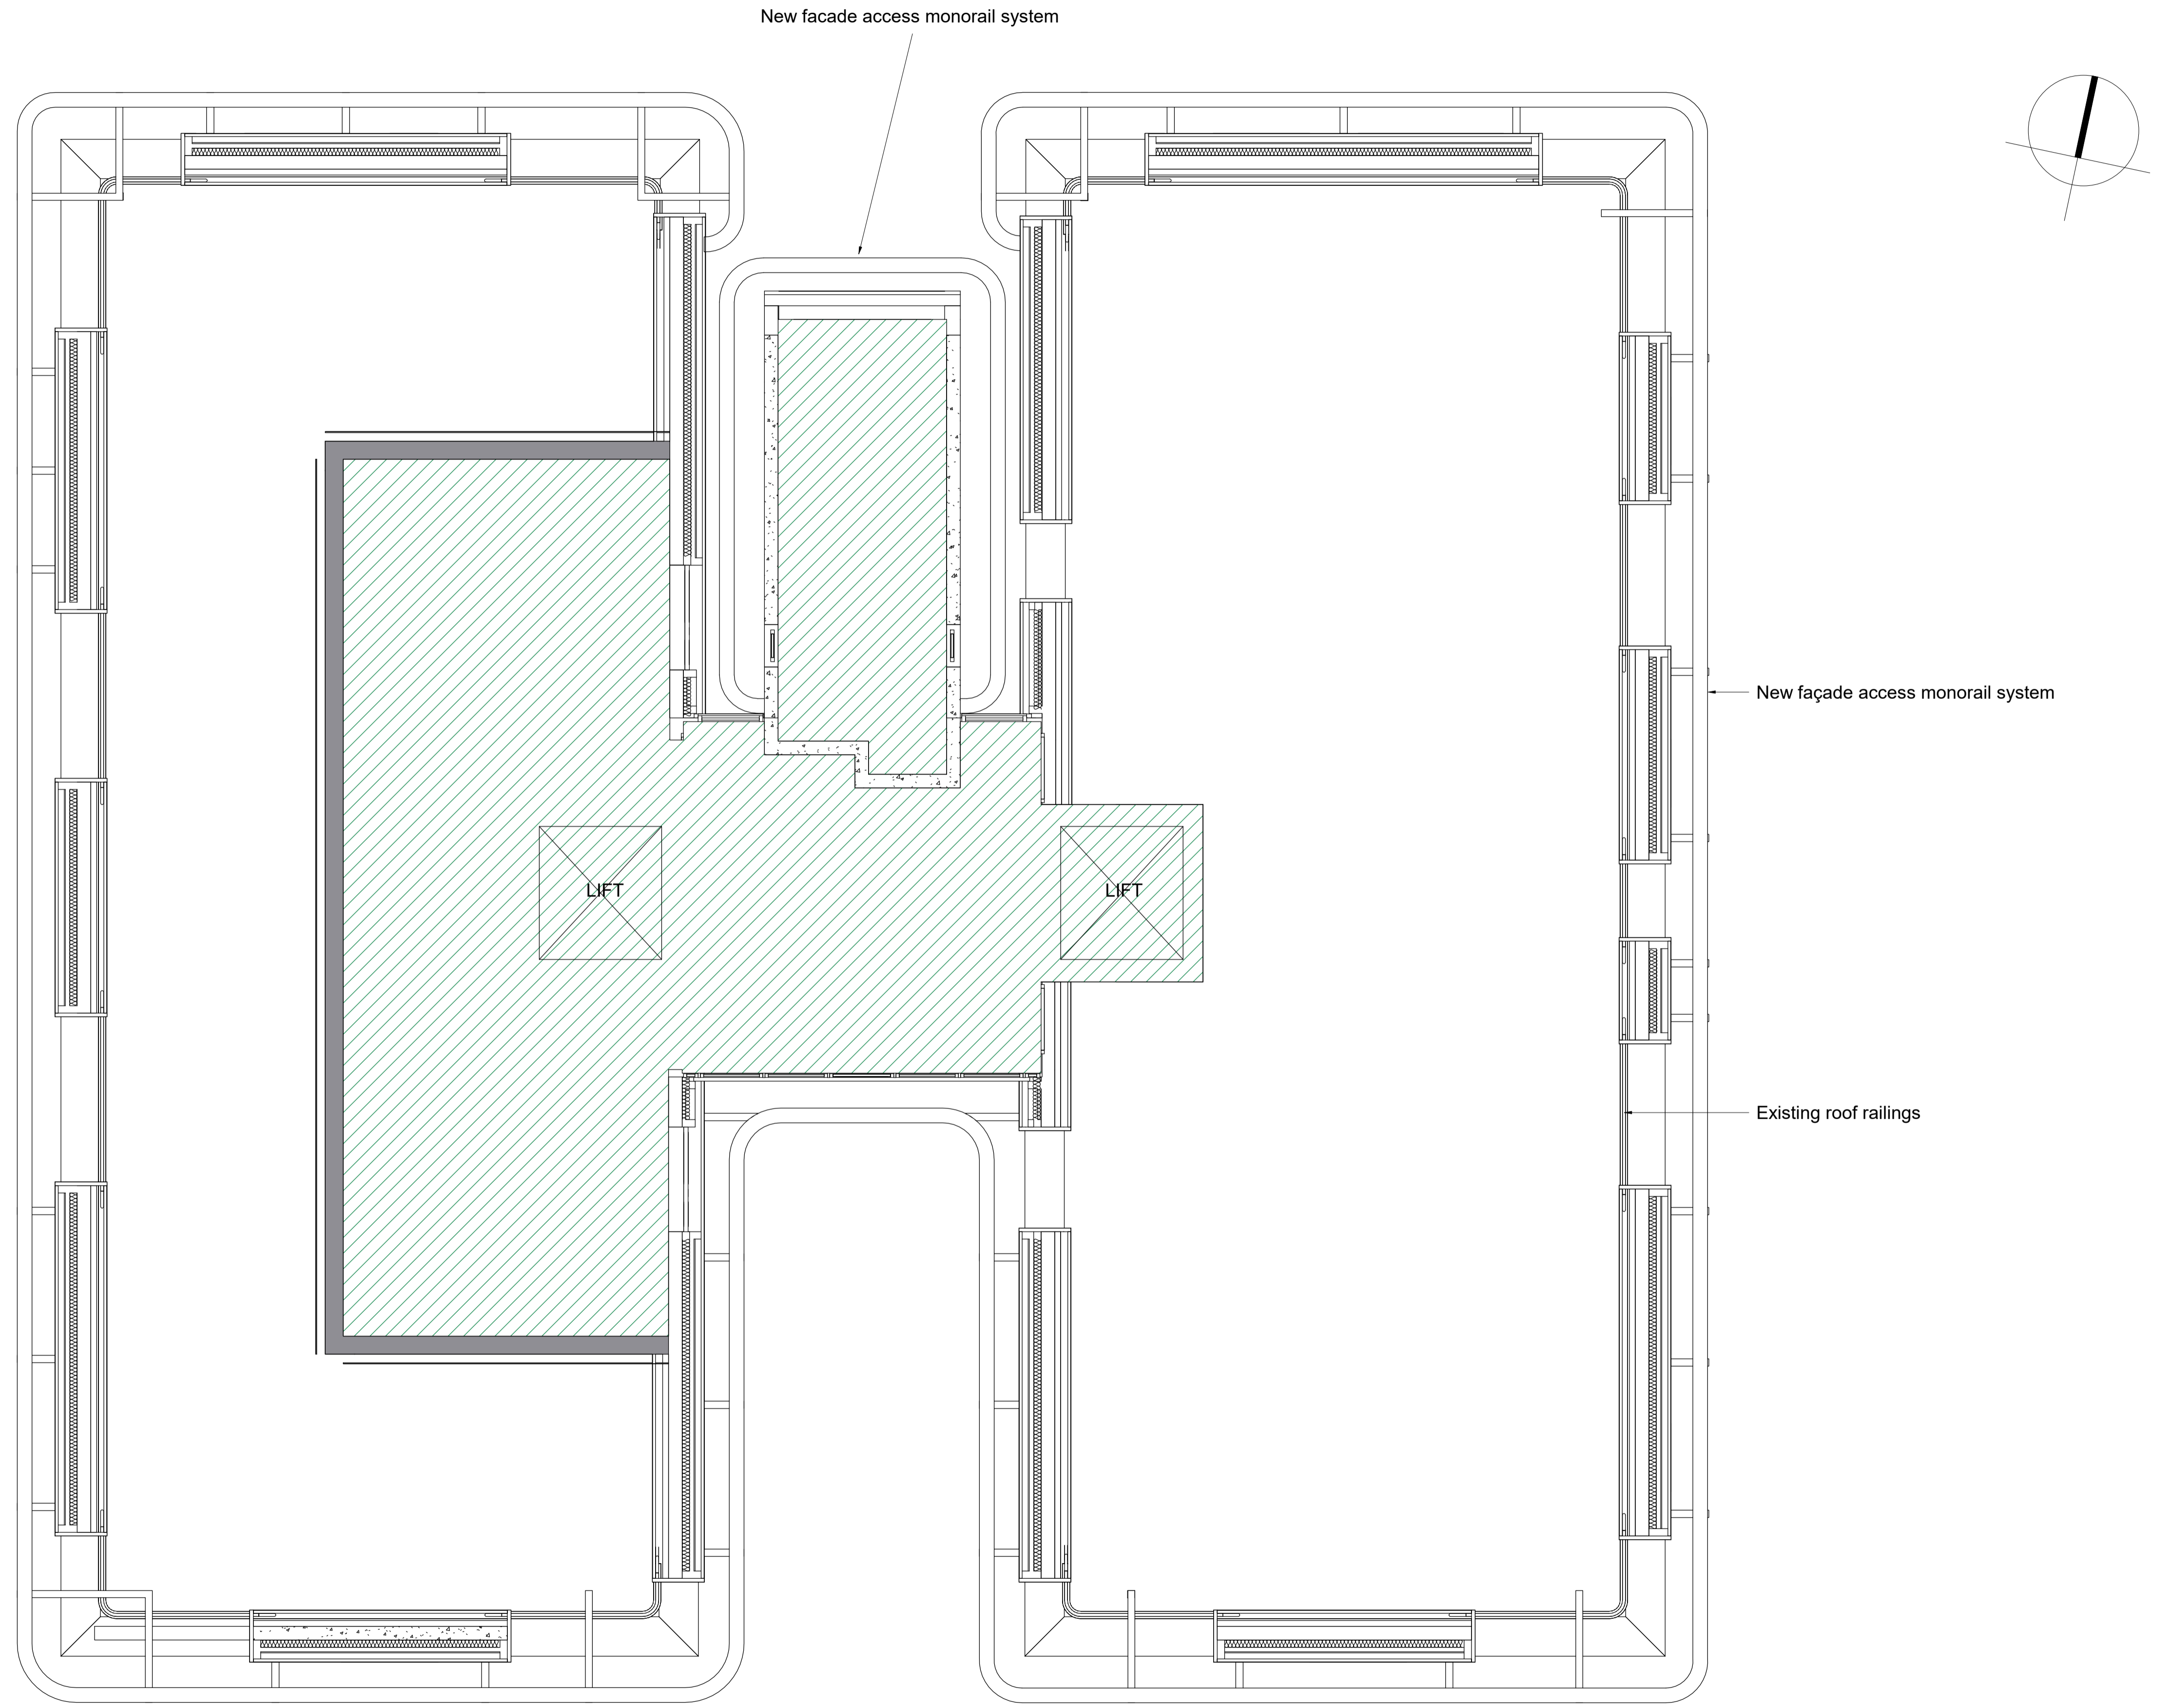


New facade access monorail system

New façade access monorail system


Existing roof railings

LIFT


LIFT

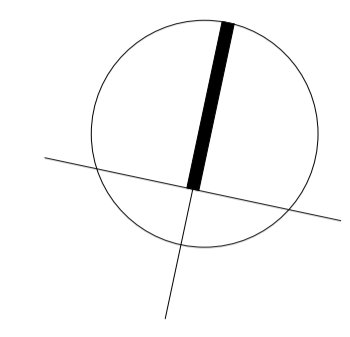

Key  
Common Areas

 

Key

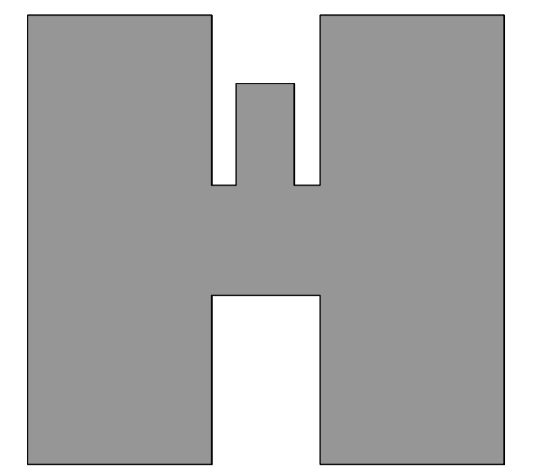

2007/2020  
21/10/20

THIS DRAWING AND THE INFORMATION IT CONTAINS ARE THE PROPERTY OF ARUP FACADE ENGINEERING.  
DESIGN RISKS AND ASSUMPTIONS ARE PART OF THE CDM RISK REGISTER.  
READ THIS DRAWING IN CONJUNCTION TO THE CDM RISK REGISTER.  
THE DRAWING CONTENT REFLECTS THE DESIGN INTENT ONLY AND IS NOT FOR CONSTRUCTION.

03	20.07.20			
02	15.05.18			
01	19.03.18			
00	26.02.18			

Rev	Date	By	Chkd	Appd
-----	------	----	------	------

**ARUP**

13 Fitzroy Street, London, W1T 4BJ  
Solihull, West Midlands B90 8AE  
T +44(0)121 213 3000 F +44(0)121 213 3001  
www.arup.com

Client  
**London Borough of Camden**

Project Title  
**Chalcots Estate  
London**

Drawing Title  
**Blashford Tower  
Floor Plan at Roof Level  
Proposed**


Scale at A1 1 : 50

Role Facade Engineering

Suitability Planning

Arup Job No **259493-00** Rev **03**


Name  
**259493-ARUP-T5-RF-DR-YC-3004**

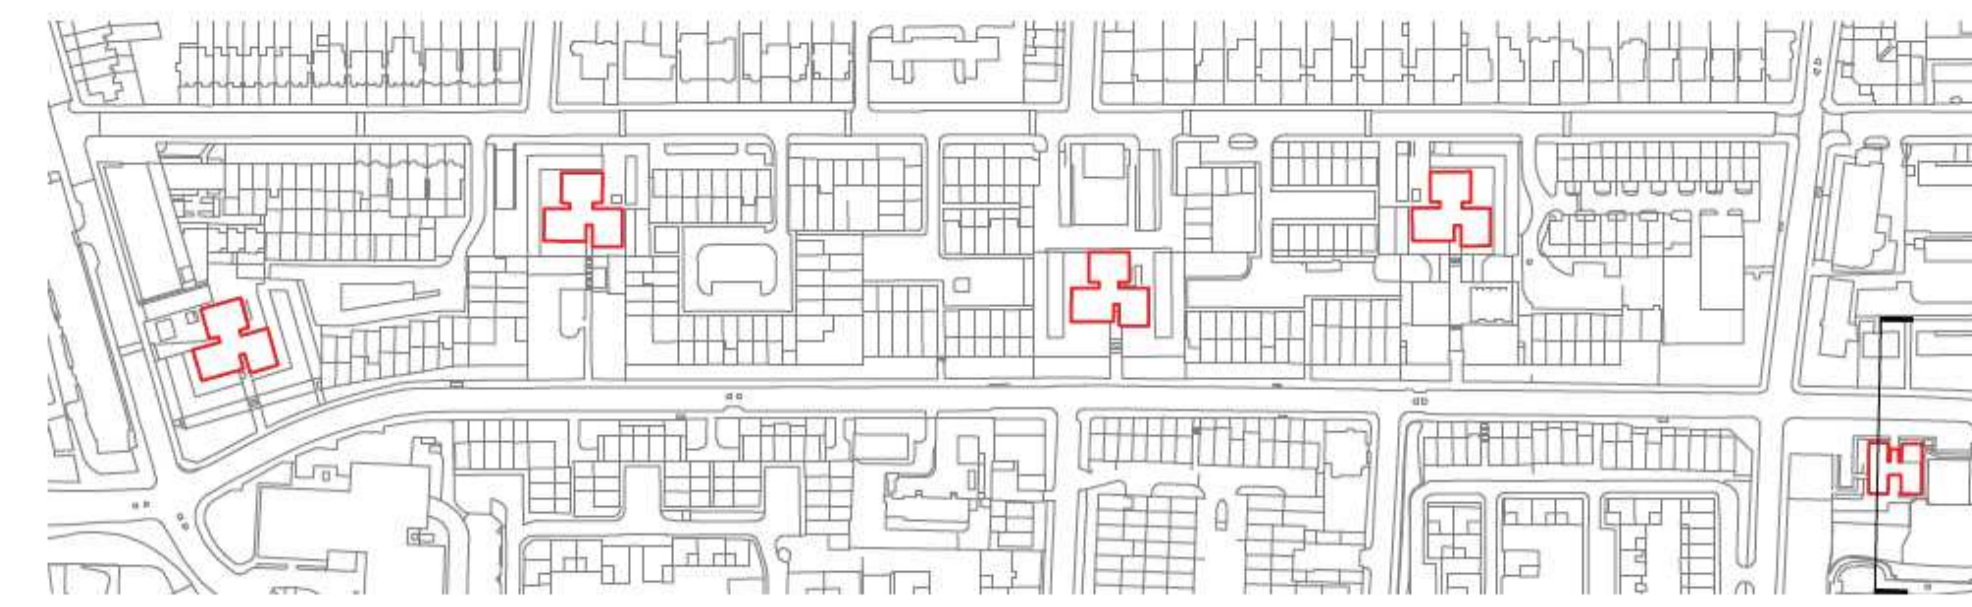

Site Section Key Plan 1:3000



1- Section - Site Section  
Scale 1 : 200

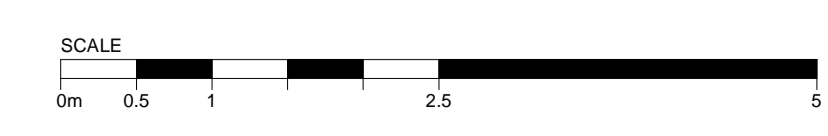

THIS DRAWING AND THE INFORMATION IT CONTAINS ARE THE PROPERTY OF ARUP FACADE ENGINEERING.

DESIGN RISKS AND ASSUMPTIONS ARE PART OF THE CDM RISK REGISTER.

READ THIS DRAWING IN CONJUNCTION TO THE CDM RISK REGISTER.

THE DRAWING CONTENT REFLECTS THE DESIGN INTENT ONLY AND IS NOT FOR CONSTRUCTION.

NOTE: DIMENSIONS SHOWN ARE NOMINAL TO BE VERIFIED BY SURVEY INFORMATION.

LEVELS FOR BURNHAM SHOWN FOR REFERENCE.

17/12/2020  
11:36:04

01	20.03.20			
00	13.03.18			
Rev	Date	By	Chkd	Appd

# ARUP

13 Fitzroy Street, London, W1T 4BJ  
 Solihull, West Midlands B90 8AE  
 T +44(0)121 213 3000 F +44(0)121 213 3001  
 www.arup.com

Client  
**London Borough of Camden**

Project Title  
**Chalcots Estate  
 London**

Drawing Title  
**Blashford Tower  
 Existing/  
 Proposed Site  
 Section**

Scale at A1 1 : 200


Role Facade Engineering

Suitability Planning

Arup Job No <b>259493-00</b>	Rev <b>01</b>
---------------------------------	------------------

Name  
**259493-ARUP-T5-ZZ-DR-YC-3102**



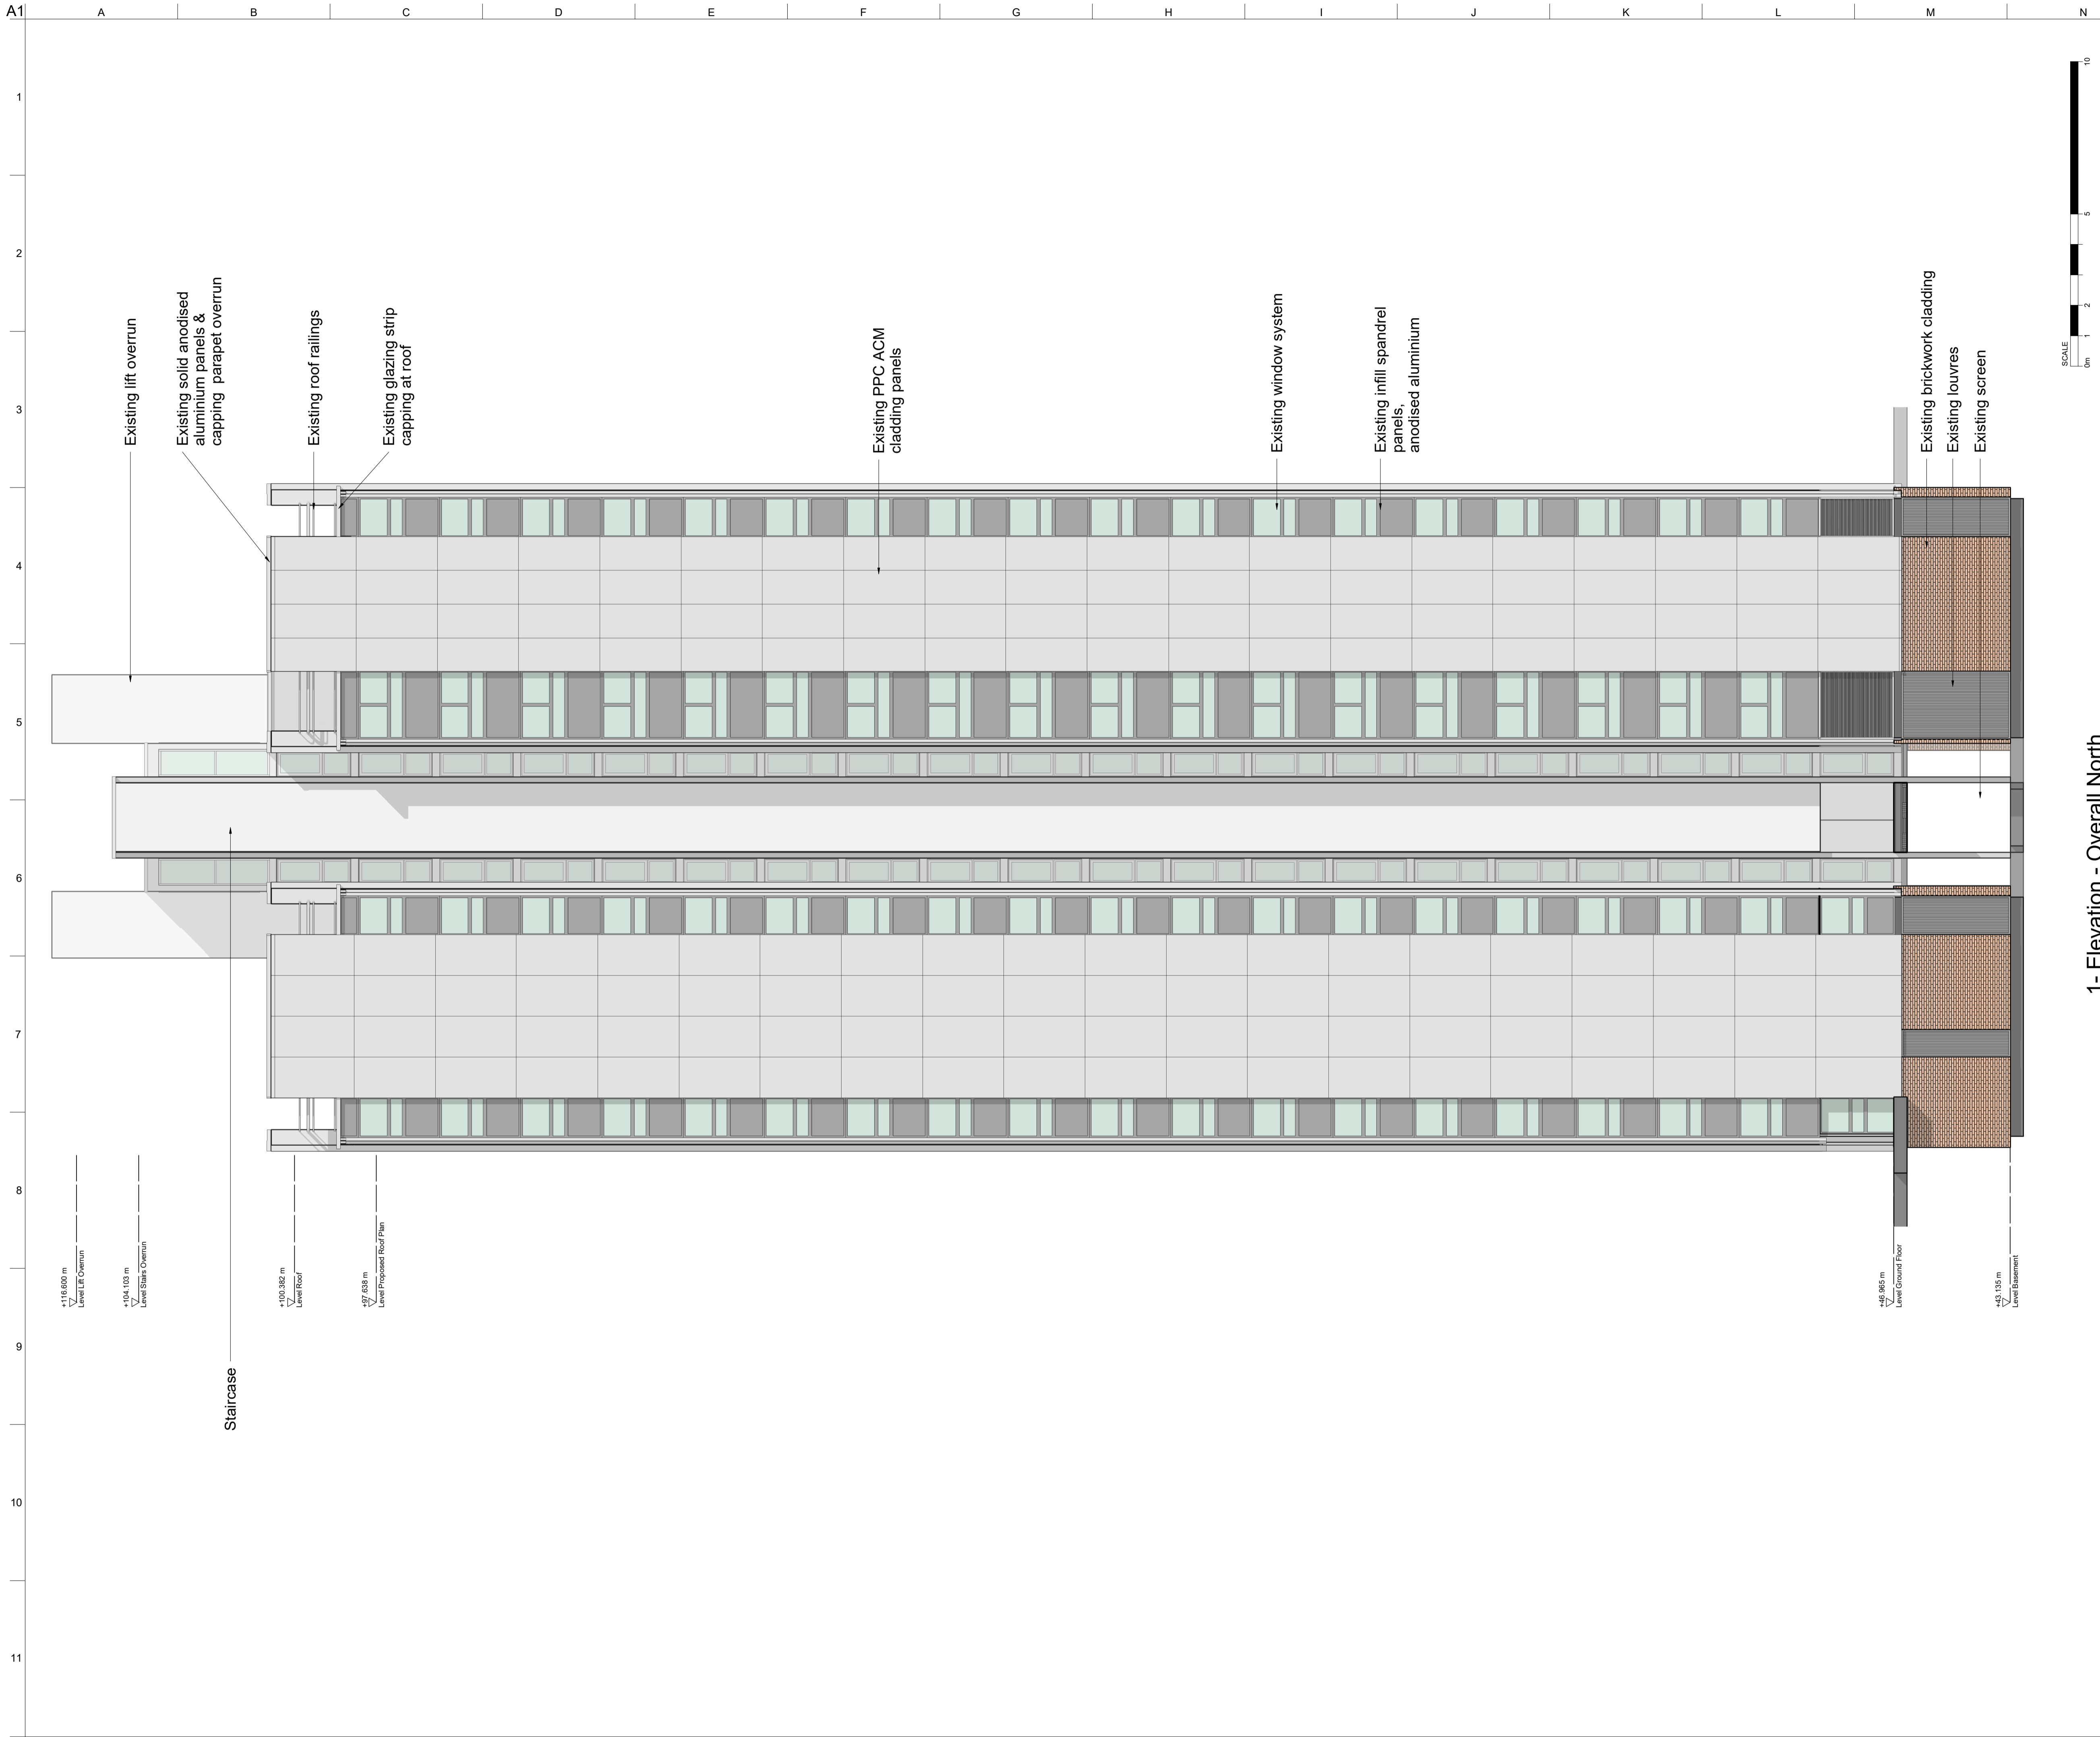

Existing lift overrun  
Existing solid anodised aluminium panels & capping parapet overrun

Existing roof railings  
Existing glazing strip capping at roof

Existing PPC ACM cladding panels

Existing window system

Existing infill spandrel panels, anodised aluminium



Existing brickwork cladding  
Existing louvres  
Existing screen

+116.600 m Level Lift Overrun  
+104.103 m Level Staircase Overrun

+101.382 m Level Roof  
+77.638 m Level Proposed Roof Plan

+46.985 m Level Ground Floor  
+43.135 m Level Basement

Staircase

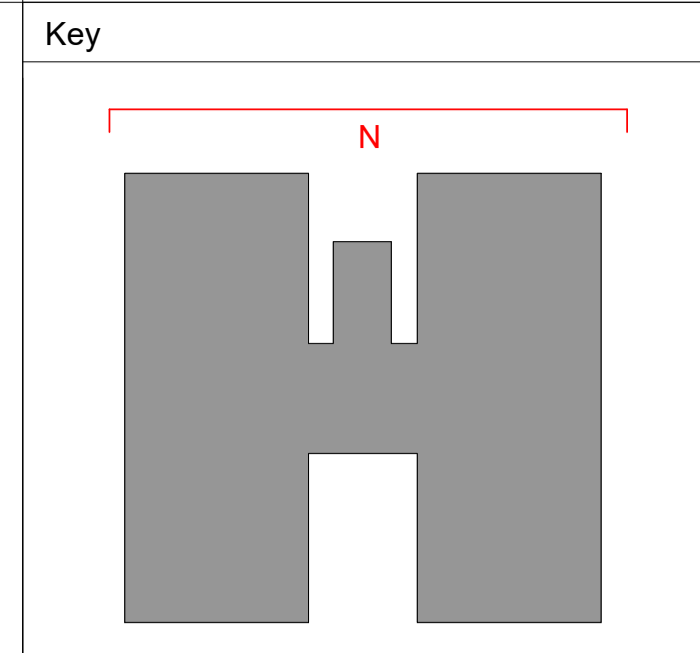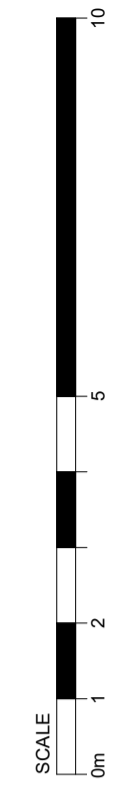

THIS DRAWING AND THE INFORMATION IT CONTAINS ARE THE PROPERTY OF ARUP FACADE ENGINEERING.

DESIGN RISKS AND ASSUMPTIONS ARE PART OF THE CDM RISK REGISTER.

READ THIS DRAWING IN CONJUNCTION TO THE CDM RISK REGISTER.

THE DRAWING CONTENT REFLECTS THE DESIGN INTENT ONLY AND IS NOT FOR CONSTRUCTION.

NOTE: DIMENSIONS SHOWN ARE NOMINAL TO BE VERIFIED BY SURVEY INFORMATION.

1- Elevation - Overall North  
Scale 1 : 100

03	15.10.18			
02	15.05.18			
01	19.03.18			
00	26.02.18			

Rev	Date	By	Chkd	Appd

**ARUP**

13 Fitzroy Street, London, W1T 4BJ  
Salford, West Midlands B90 8AE  
T +44(0)121 213 3000 F +44(0)121 213 3001  
www.arup.com

Client  
**London Borough of Camden**

Project Title  
**Chalcots Estate  
London**

Drawing Title  
**Blashford Tower  
Existing Elevation  
North**

Scale at A1  
1 : 100

Role  
Facade Engineering

Suitability  
Stage 3




Arup Job No <b>259493-00</b>	Rev <b>02</b>
---------------------------------	------------------

Name  
**259493-ARUP-T5-ZZ-DR-EX-3201**



A1  
1  
2  
3  
4  
5  
6  
7  
8  
9  
10  
11

A B C D E F G H I J K L M N

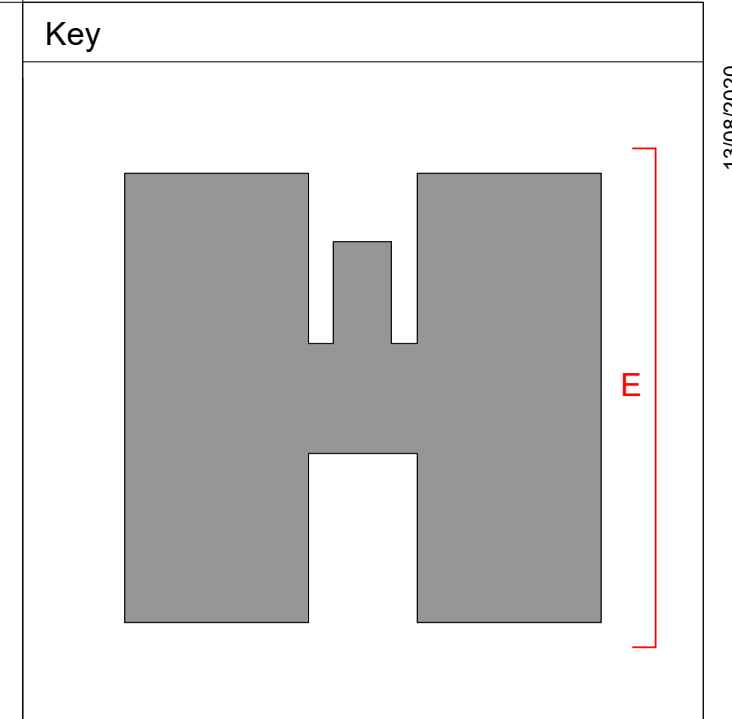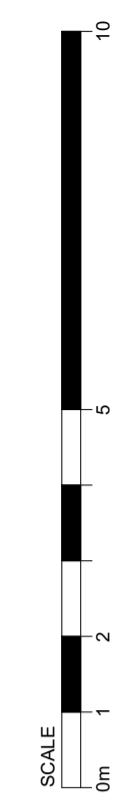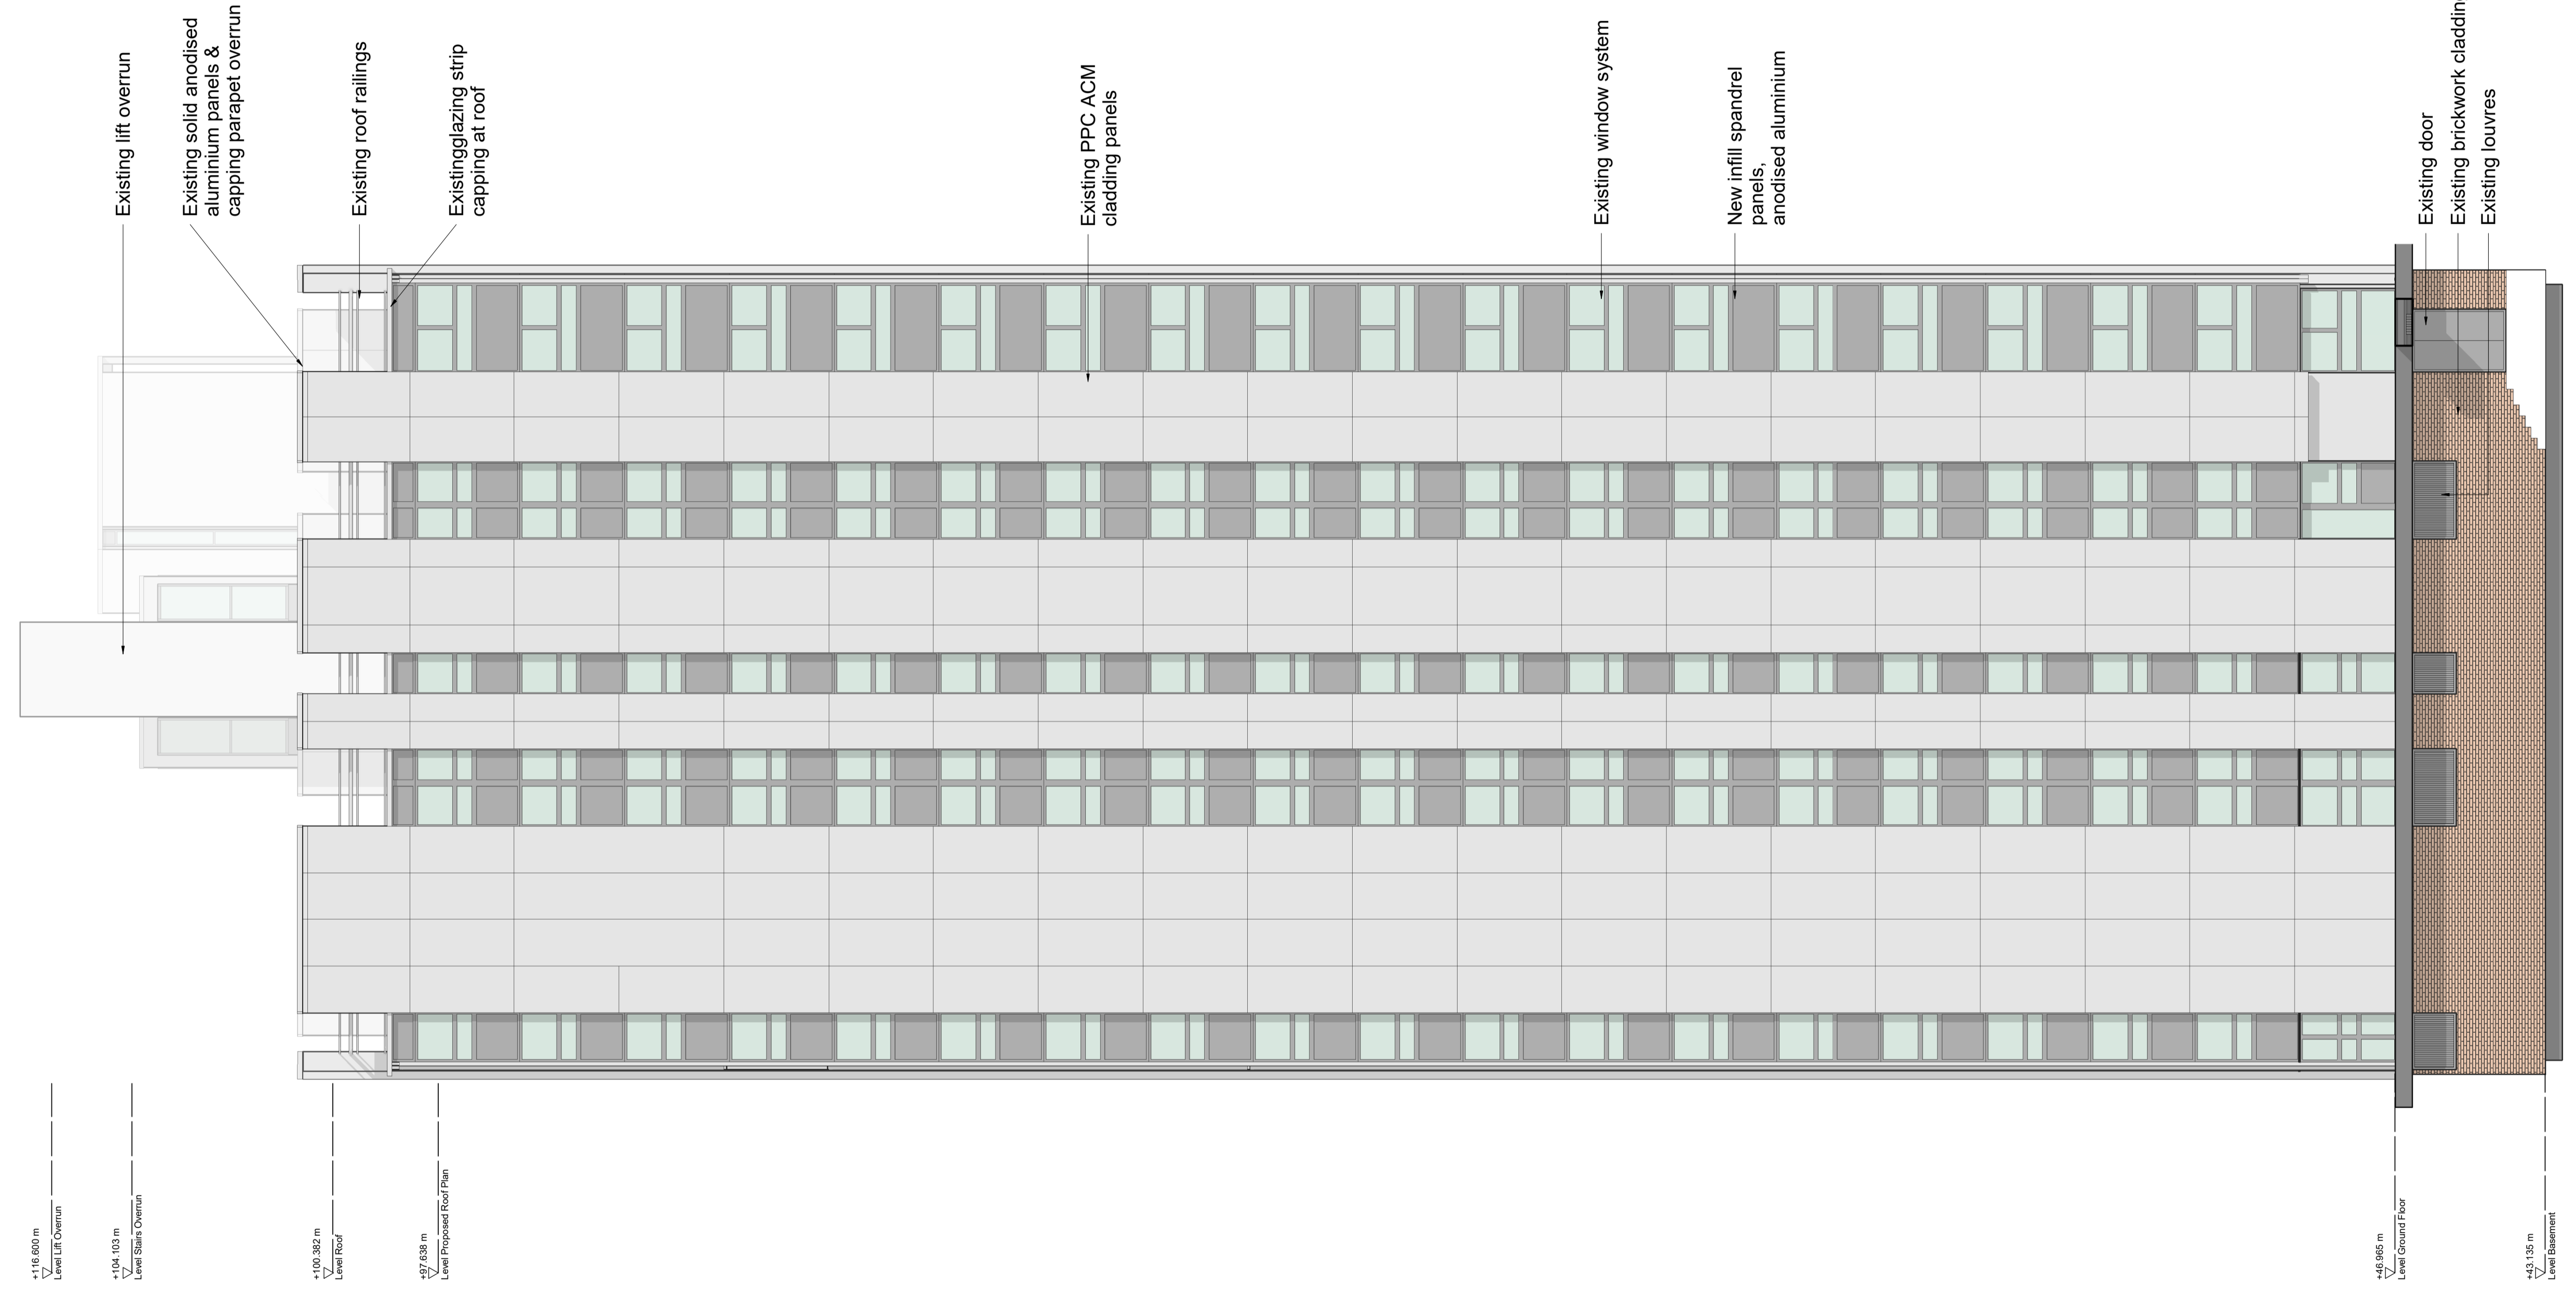

THIS DRAWING AND THE INFORMATION IT CONTAINS ARE THE PROPERTY OF ARUP FACADE ENGINEERING.  
DESIGN RISKS AND ASSUMPTIONS ARE PART OF THE CDM RISK REGISTER.  
READ THIS DRAWING IN CONJUNCTION TO THE CDM RISK REGISTER.  
THE DRAWING CONTENT REFLECTS THE DESIGN INTENT ONLY AND IS NOT FOR CONSTRUCTION.

NOTE: DIMENSIONS SHOWN ARE NOMINAL. TO BE VERIFIED BY SURVEY INFORMATION.

1- Elevation - Overall East  
Scale 1 : 100

03	15.10.18			
02	15.05.18			
01	19.03.18			
00	26.02.18			

Rev	Date	By	Chkd	Appd

**ARUP**

13 Fitzroy Street, London, W1T 4BJ  
Salford, West Midlands B90 8AE  
T +44(0)121 213 3000 F +44(0)121 213 3001  
www.arup.com

Client  
London Borough of Camden

Project Title  
Chalcots Estate  
London

Drawing Title  
Blashford Tower  
Existing Elevation  
East




Scale at A1 1 : 100

Role Facade Engineering

Suitability Stage 3

Arup Job No 259493-00 Rev 03

Name 259493-ARUP-T5-ZZ-DR-EX-3202

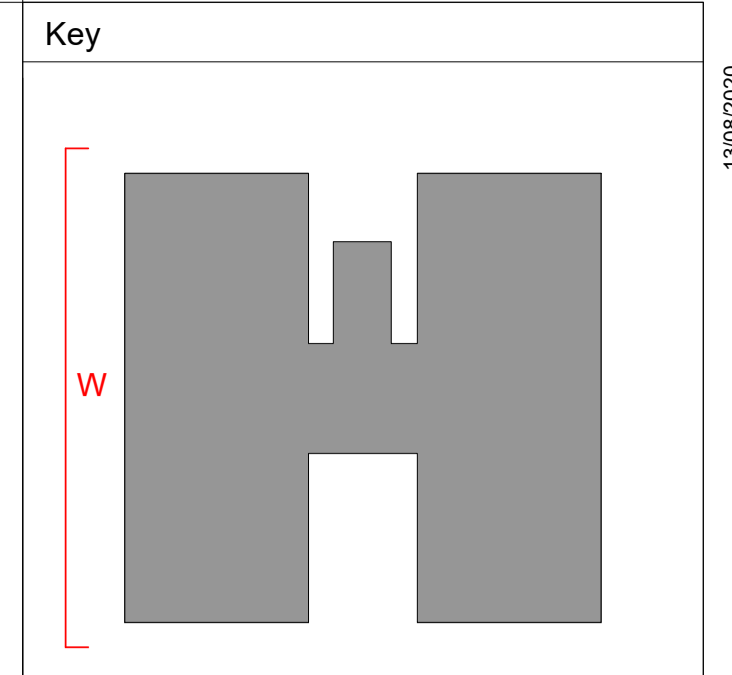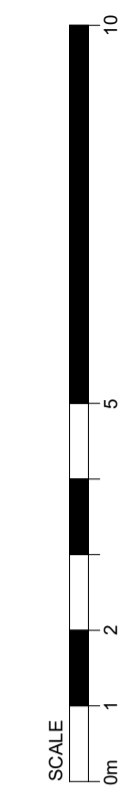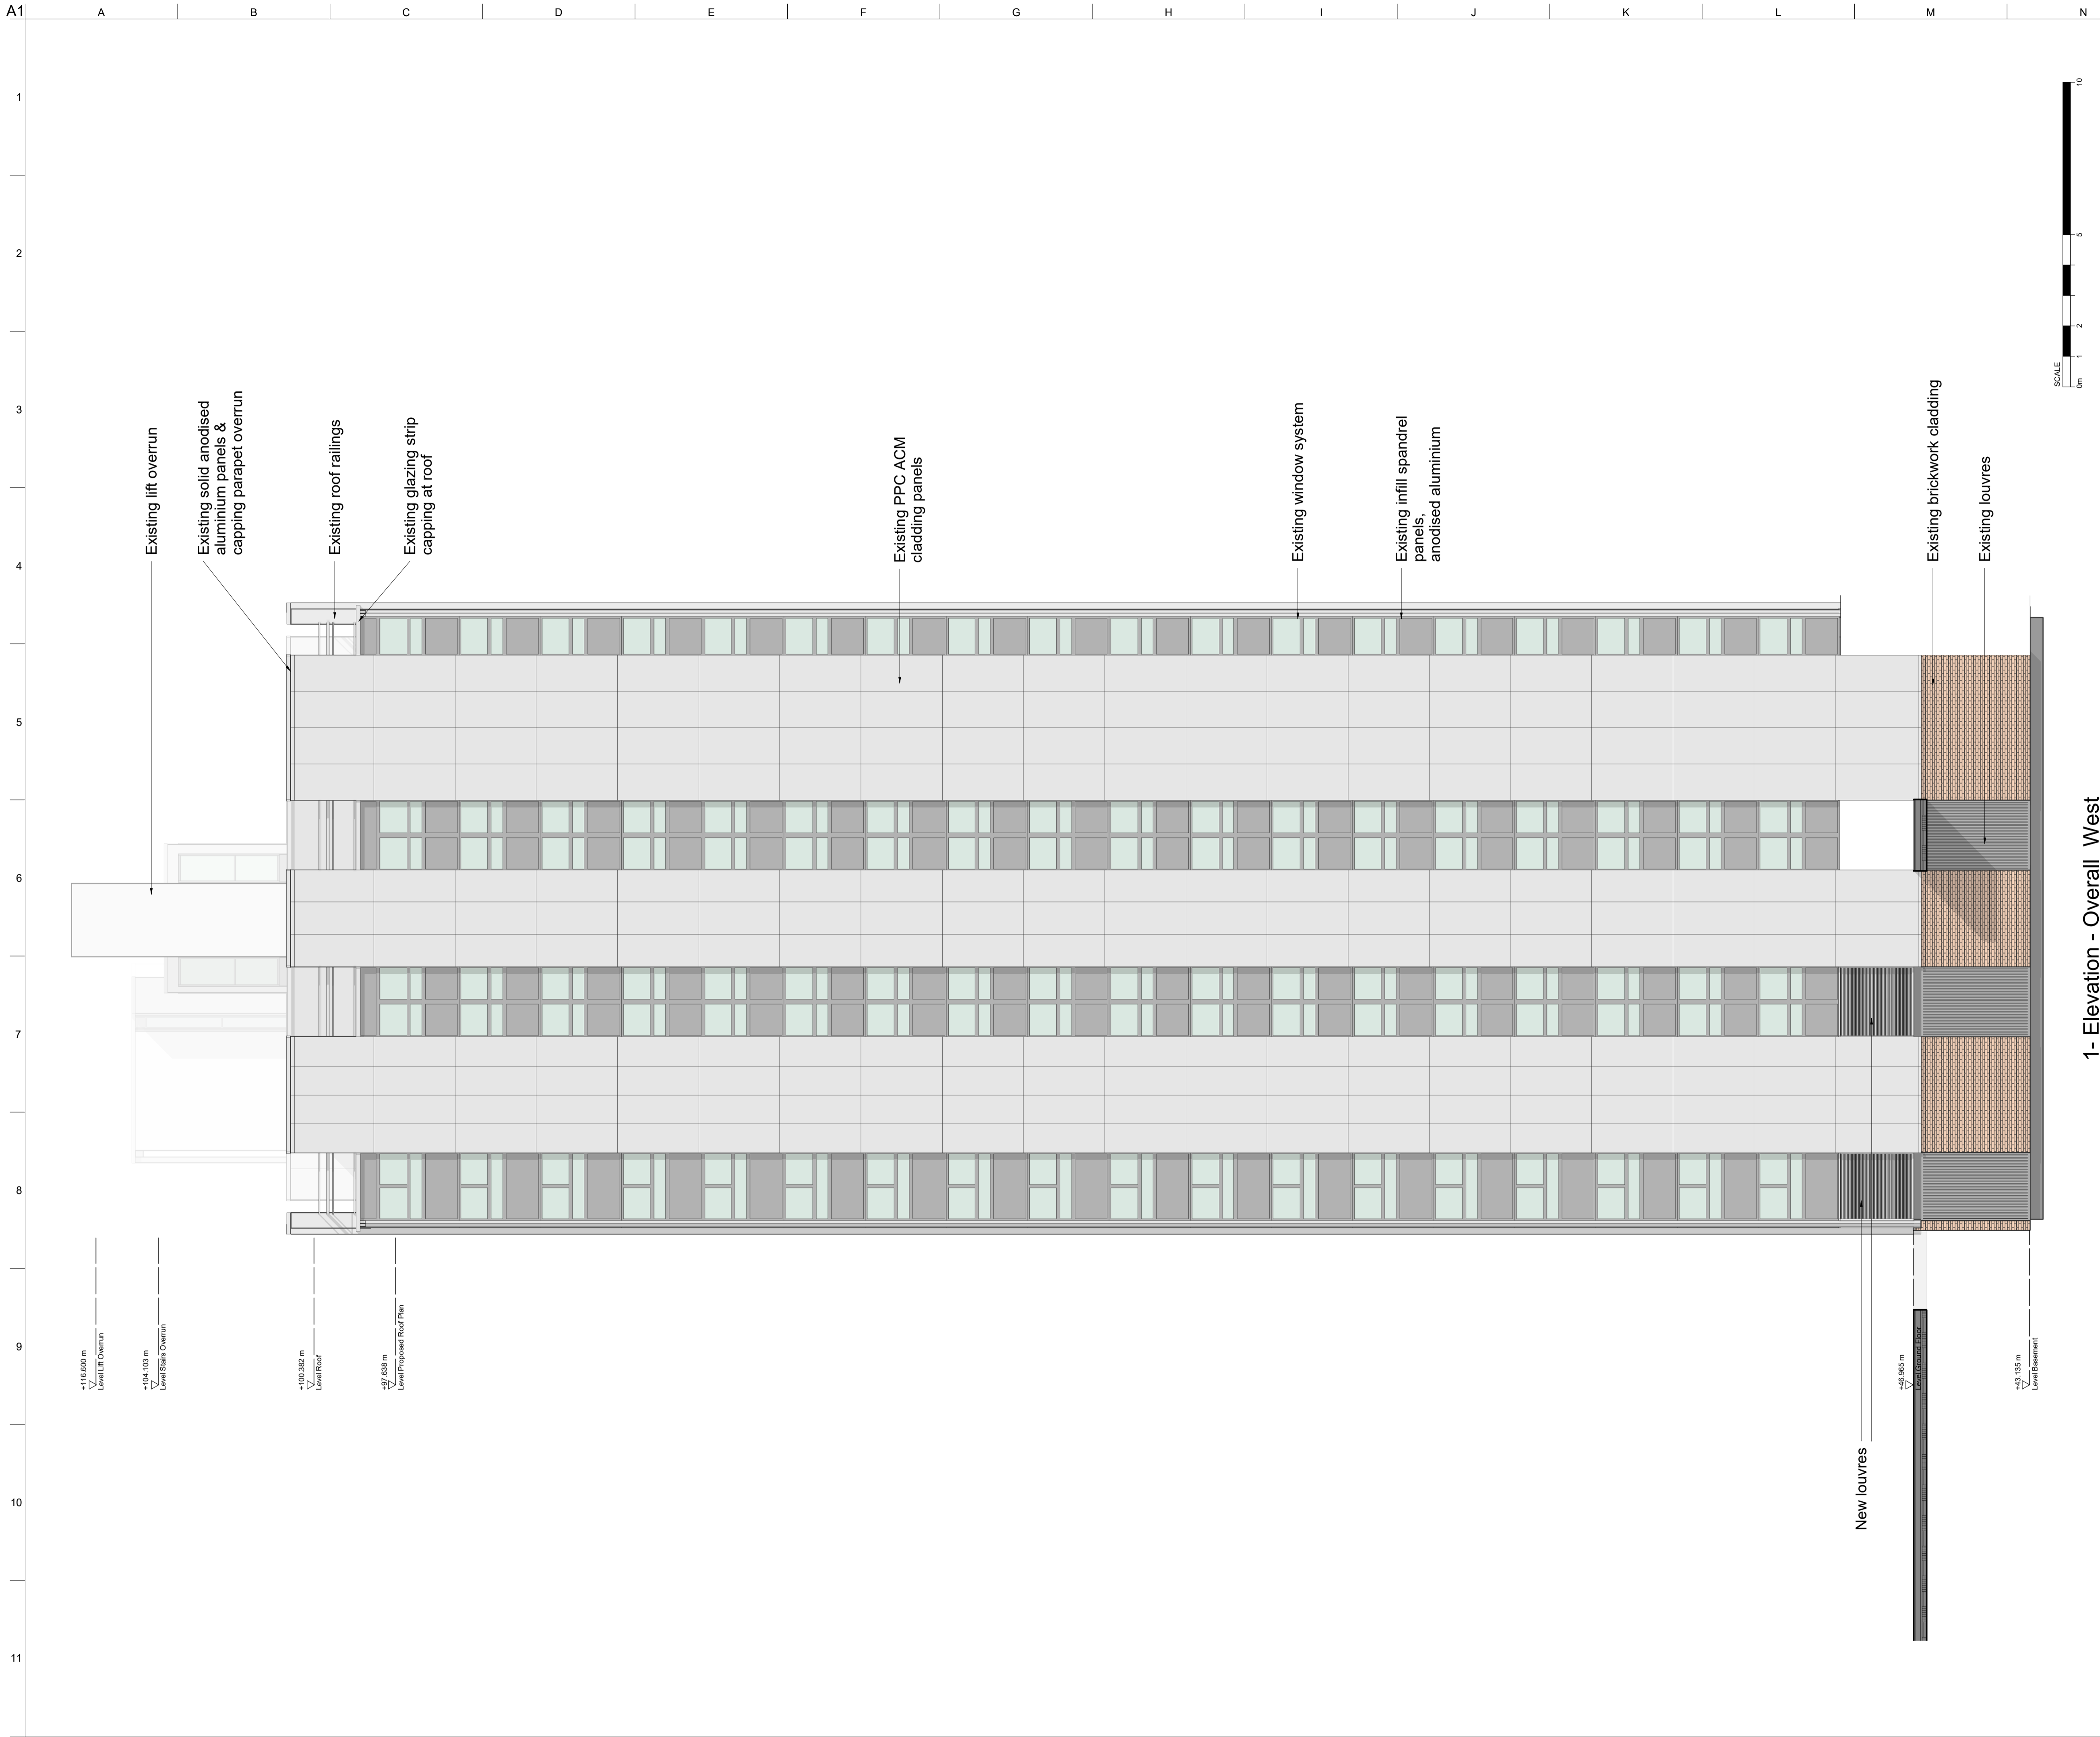

THIS DRAWING AND THE INFORMATION IT CONTAINS ARE THE PROPERTY OF ARUP FACADE ENGINEERING.

DESIGN RISKS AND ASSUMPTIONS ARE PART OF THE CDM RISK REGISTER.

READ THIS DRAWING IN CONJUNCTION TO THE CDM RISK REGISTER.

THE DRAWING CONTENT REFLECTS THE DESIGN INTENT ONLY AND IS NOT FOR CONSTRUCTION.

NOTE: DIMENSIONS SHOWN ARE NOMINAL TO BE VERIFIED BY SURVEY INFORMATION.

1- Elevation - Overall West  
Scale 1 : 100

02	15.10.18			
01	15.05.18			
00	19.03.18			

Rev	Date	By	Chkd	Appd

**ARUP**

13 Fitzroy Street, London, W1T 4BJ  
 Solihull, West Midlands B90 8AE  
 T +44(0)121 213 3000 F +44(0)121 213 3001  
 www.arup.com

Client  
**London Borough of Camden**

Project Title  
**Chalcots Estate  
 London**

Drawing Title  
**Blashford Tower  
 Existing Elevation  
 West**



Scale at A1  
 1 : 100

Role  
 Facade Engineering

Suitability  
 Stage 3

Arup Job No	Rev
<b>259493-00</b>	<b>02</b>

Name  
**259493-ARUP-T5-ZZ-DR-EX-3203**

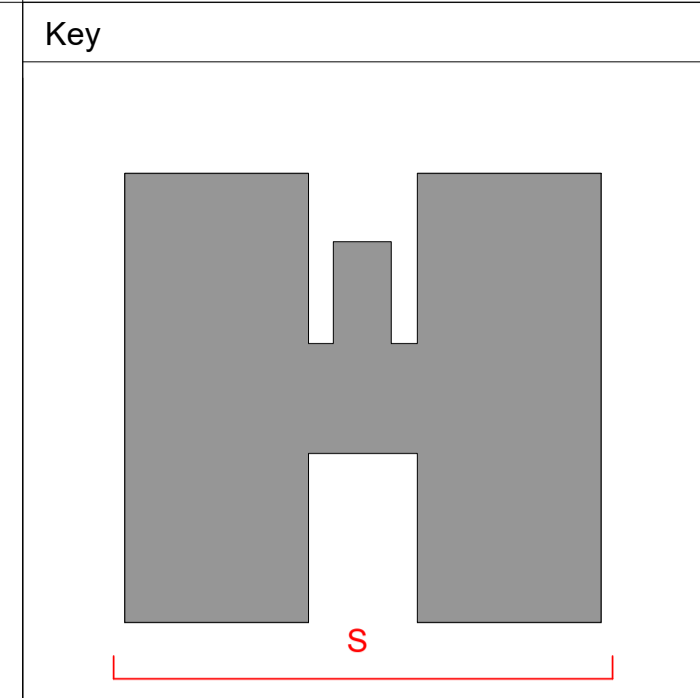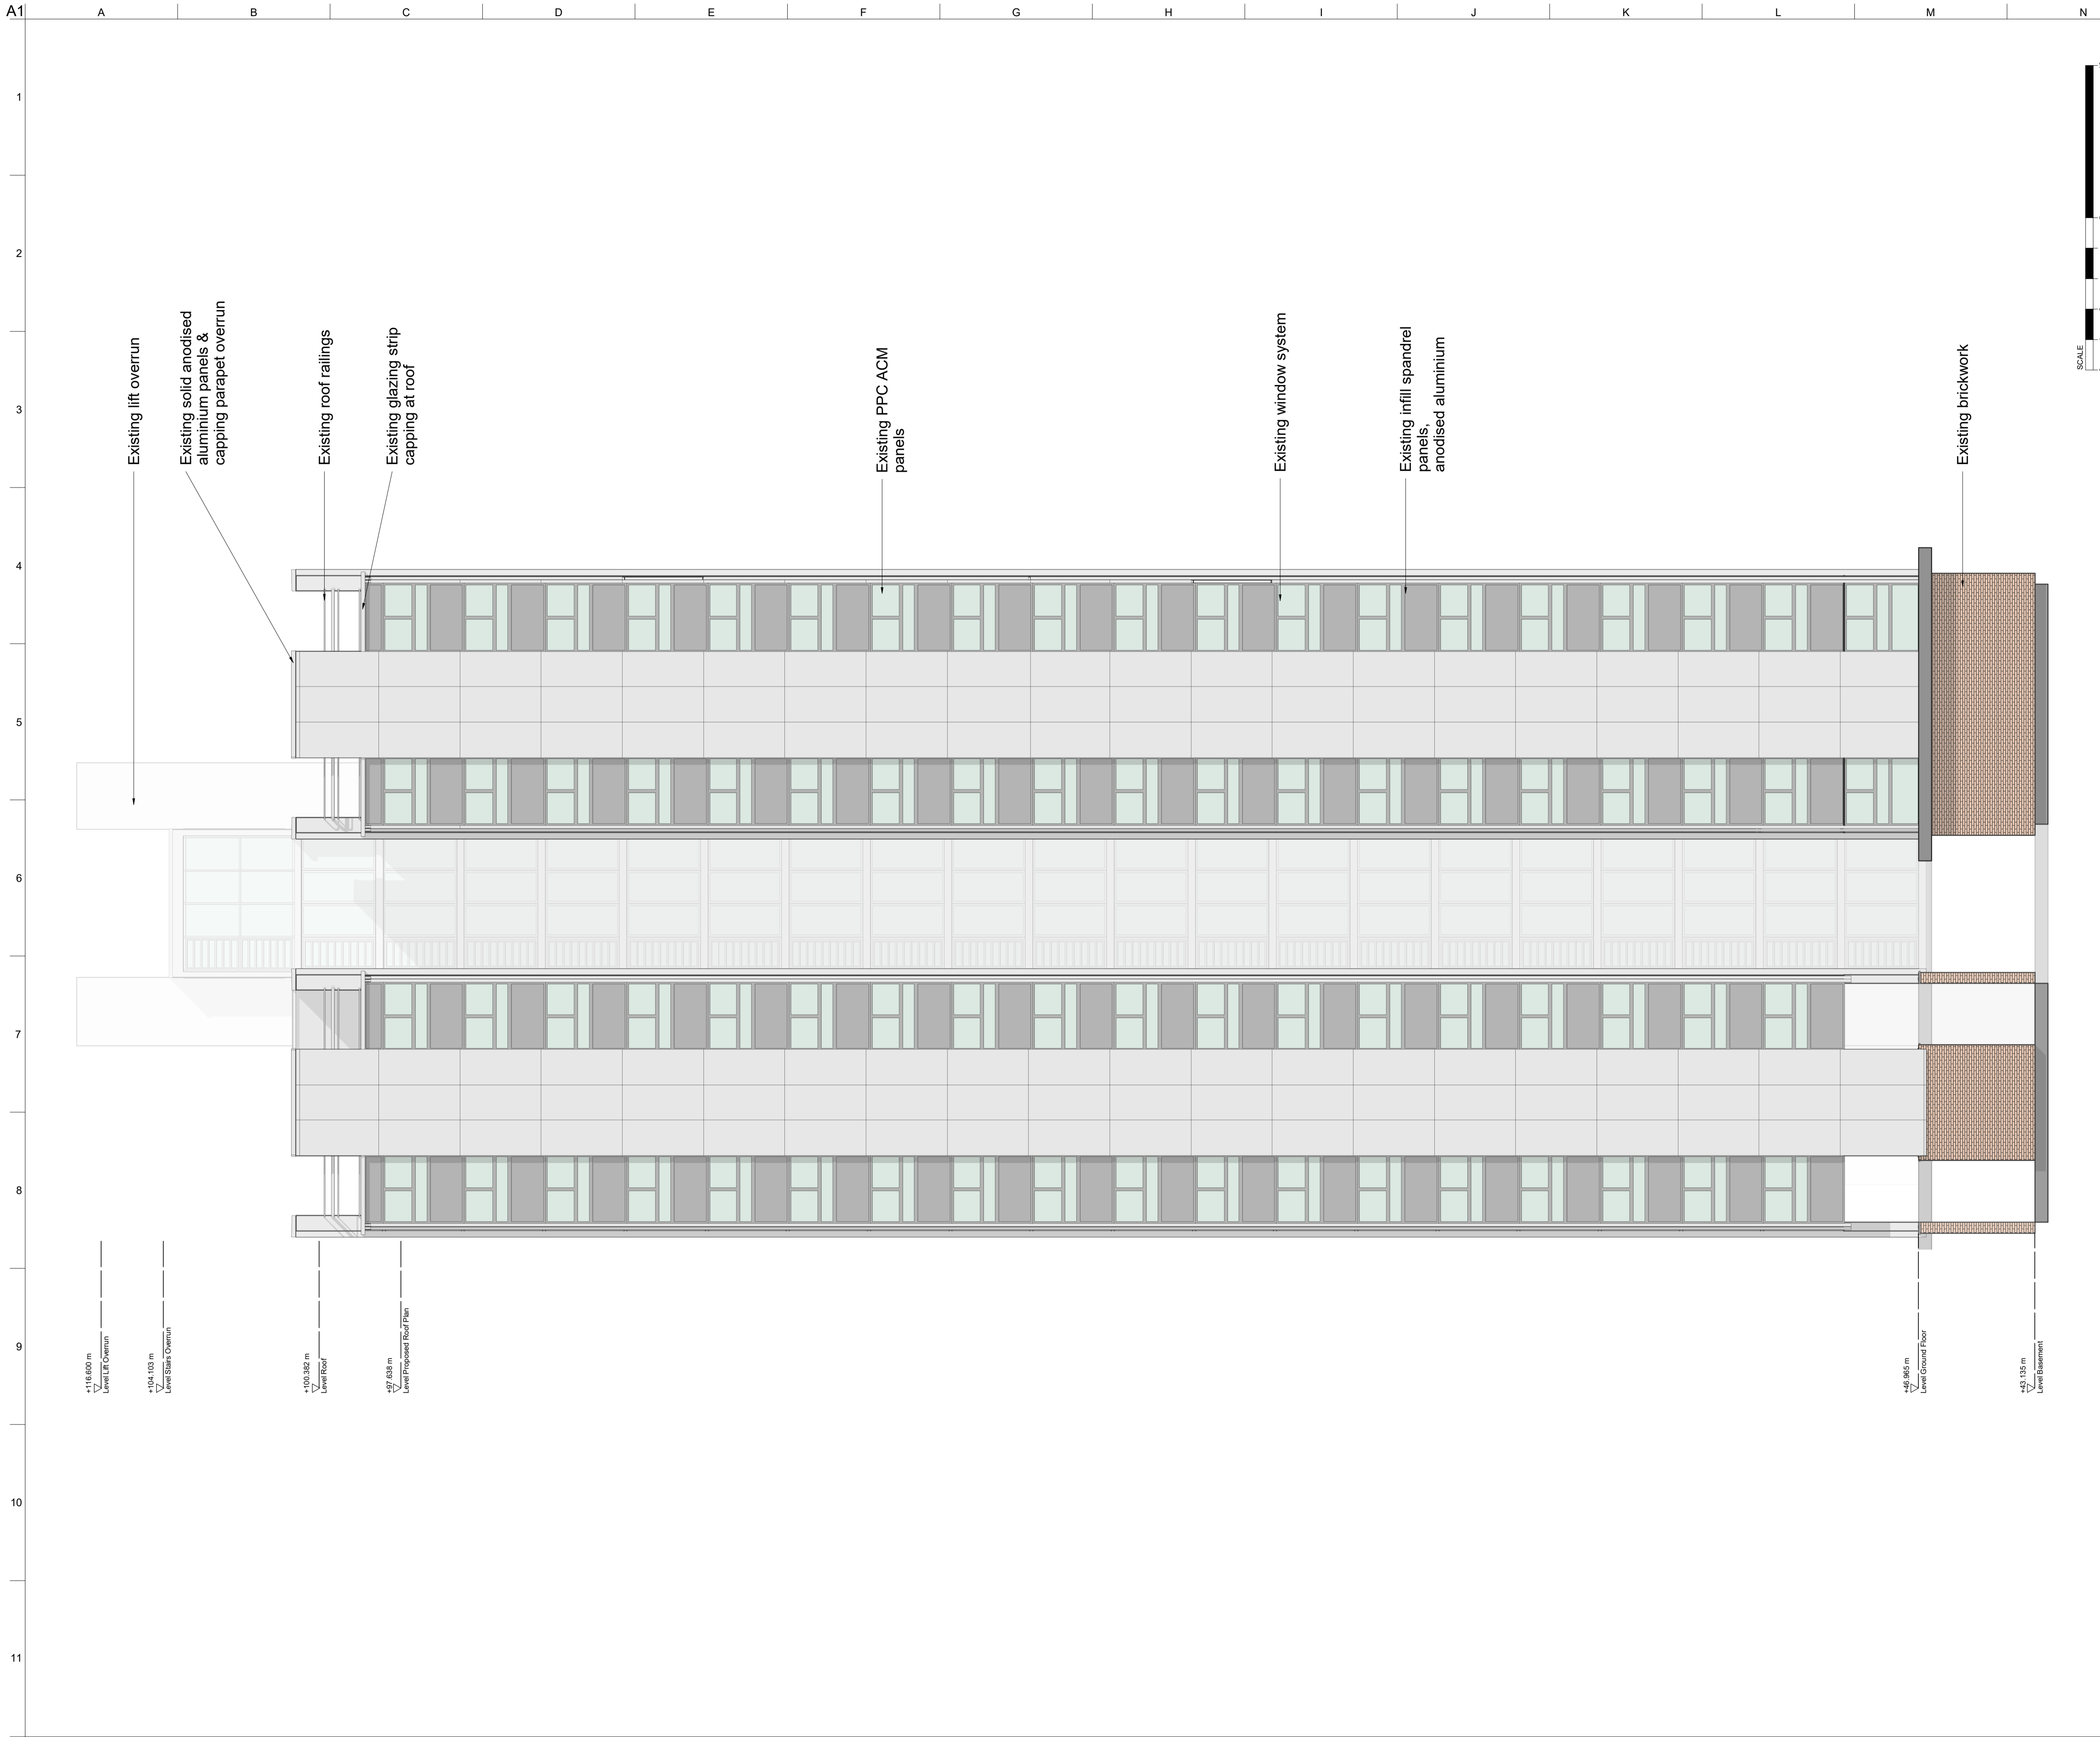

THIS DRAWING AND THE INFORMATION IT CONTAINS ARE THE PROPERTY OF ARUP FACADE ENGINEERING.

DESIGN RISKS AND ASSUMPTIONS ARE PART OF THE CDM RISK REGISTER.

READ THIS DRAWING IN CONJUNCTION TO THE CDM RISK REGISTER.

THE DRAWING CONTENT REFLECTS THE DESIGN INTENT ONLY AND IS NOT FOR CONSTRUCTION.

NOTE: DIMENSIONS SHOWN ARE NOMINAL. TO BE VERIFIED BY SURVEY INFORMATION.

1- Elevation - Overall South - EWS Referenced Elevation  
Scale 1:100

02	15.10.18			
01	15.05.18			
00	19.03.18			

Rev	Date	By	Chkd	Appd

**ARUP**

13 Fitzroy Street, London, W1T 4BJ  
 Solihull, West Midlands B90 8AE  
 T +44(0)121 213 3000 F +44(0)121 213 3001  
 www.arup.com

Client  
**London Borough of Camden**

Project Title  
**Chalcots Estate  
 London**



Drawing Title  
**Blashford Tower  
 Existing Elevation  
 South**

Scale at A1 1:100

Role Facade Engineering

Suitability Stage 3

Arup Job No <b>259493-00</b>	Rev <b>02</b>
Name <b>259493-ARUP-T5-ZZ-DR-EX-3204</b>	

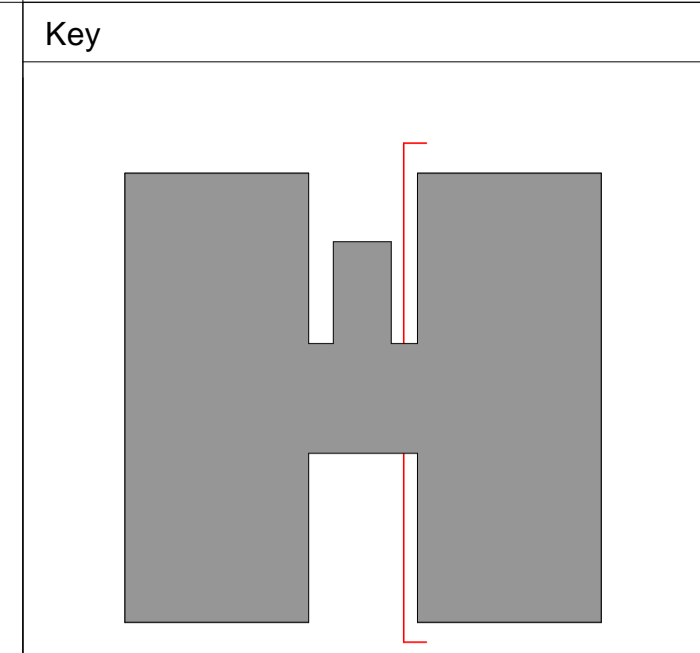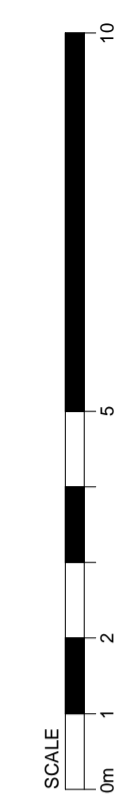

THIS DRAWING AND THE INFORMATION IT CONTAINS ARE THE PROPERTY OF ARUP FACADE ENGINEERING.

DESIGN RISKS AND ASSUMPTIONS ARE PART OF THE CDM RISK REGISTER.

READ THIS DRAWING IN CONJUNCTION TO THE CDM RISK REGISTER.

THE DRAWING CONTENT REFLECTS THE DESIGN INTENT ONLY AND IS NOT FOR CONSTRUCTION.

NOTES:  
DIMENSIONS SHOWN ARE NOMINAL TO BE VERIFIED BY SURVEY INFORMATION.  
ALL COLOURS ARE INDICATIVE AND TO BE CROSS-REFERENCED TO THE DAS FOR FURTHER DETAIL.

1- Elevation - Internal West Elevation  
Scale 1 : 100

04	20.07.20			
03	14.06.19			
02	15.10.18			
01	15.05.18			
00	19.03.18			

Rev	Date	By	Chkd	Appd

**ARUP**

13 Fitzroy Street, London, W1T 4BJ  
Solihull, West Midlands B90 8AE  
T +44(0)121 213 3000 F +44(0)121 213 3001  
www.arup.com

Client  
**London Borough of Camden**

Project Title  
**Chalcots Estate  
London**

Drawing Title  
**Blashford Tower  
Proposed Elevation  
Internal West**

Scale at A1 1 : 100




Role Facade Engineering

Suitability Planning

Arup Job No **259493-00** Rev **04**

Name **259493-ARUP-T5-ZZ-DR-YC-3205**

A1  
1  
2  
3  
4  
5  
6  
7  
8  
9  
10  
11

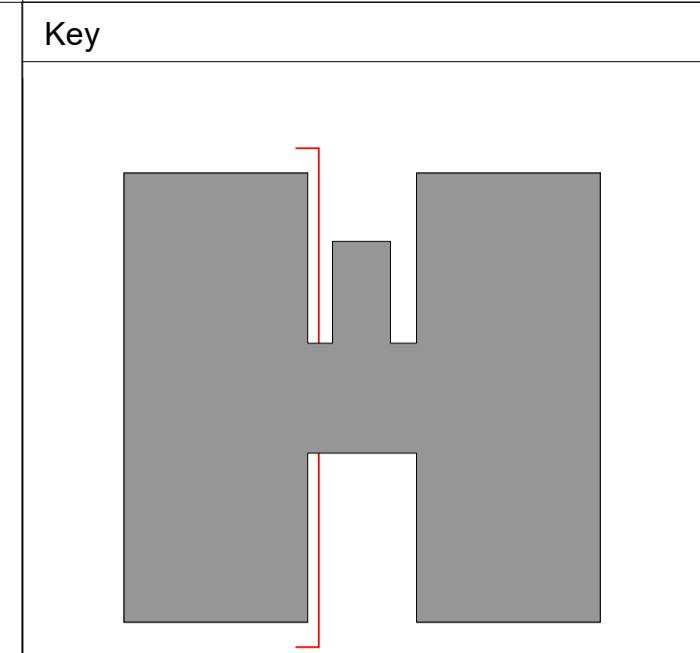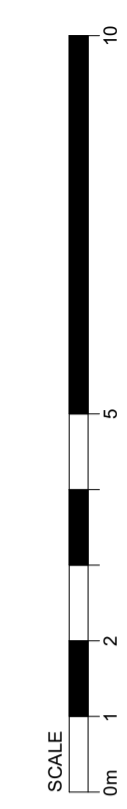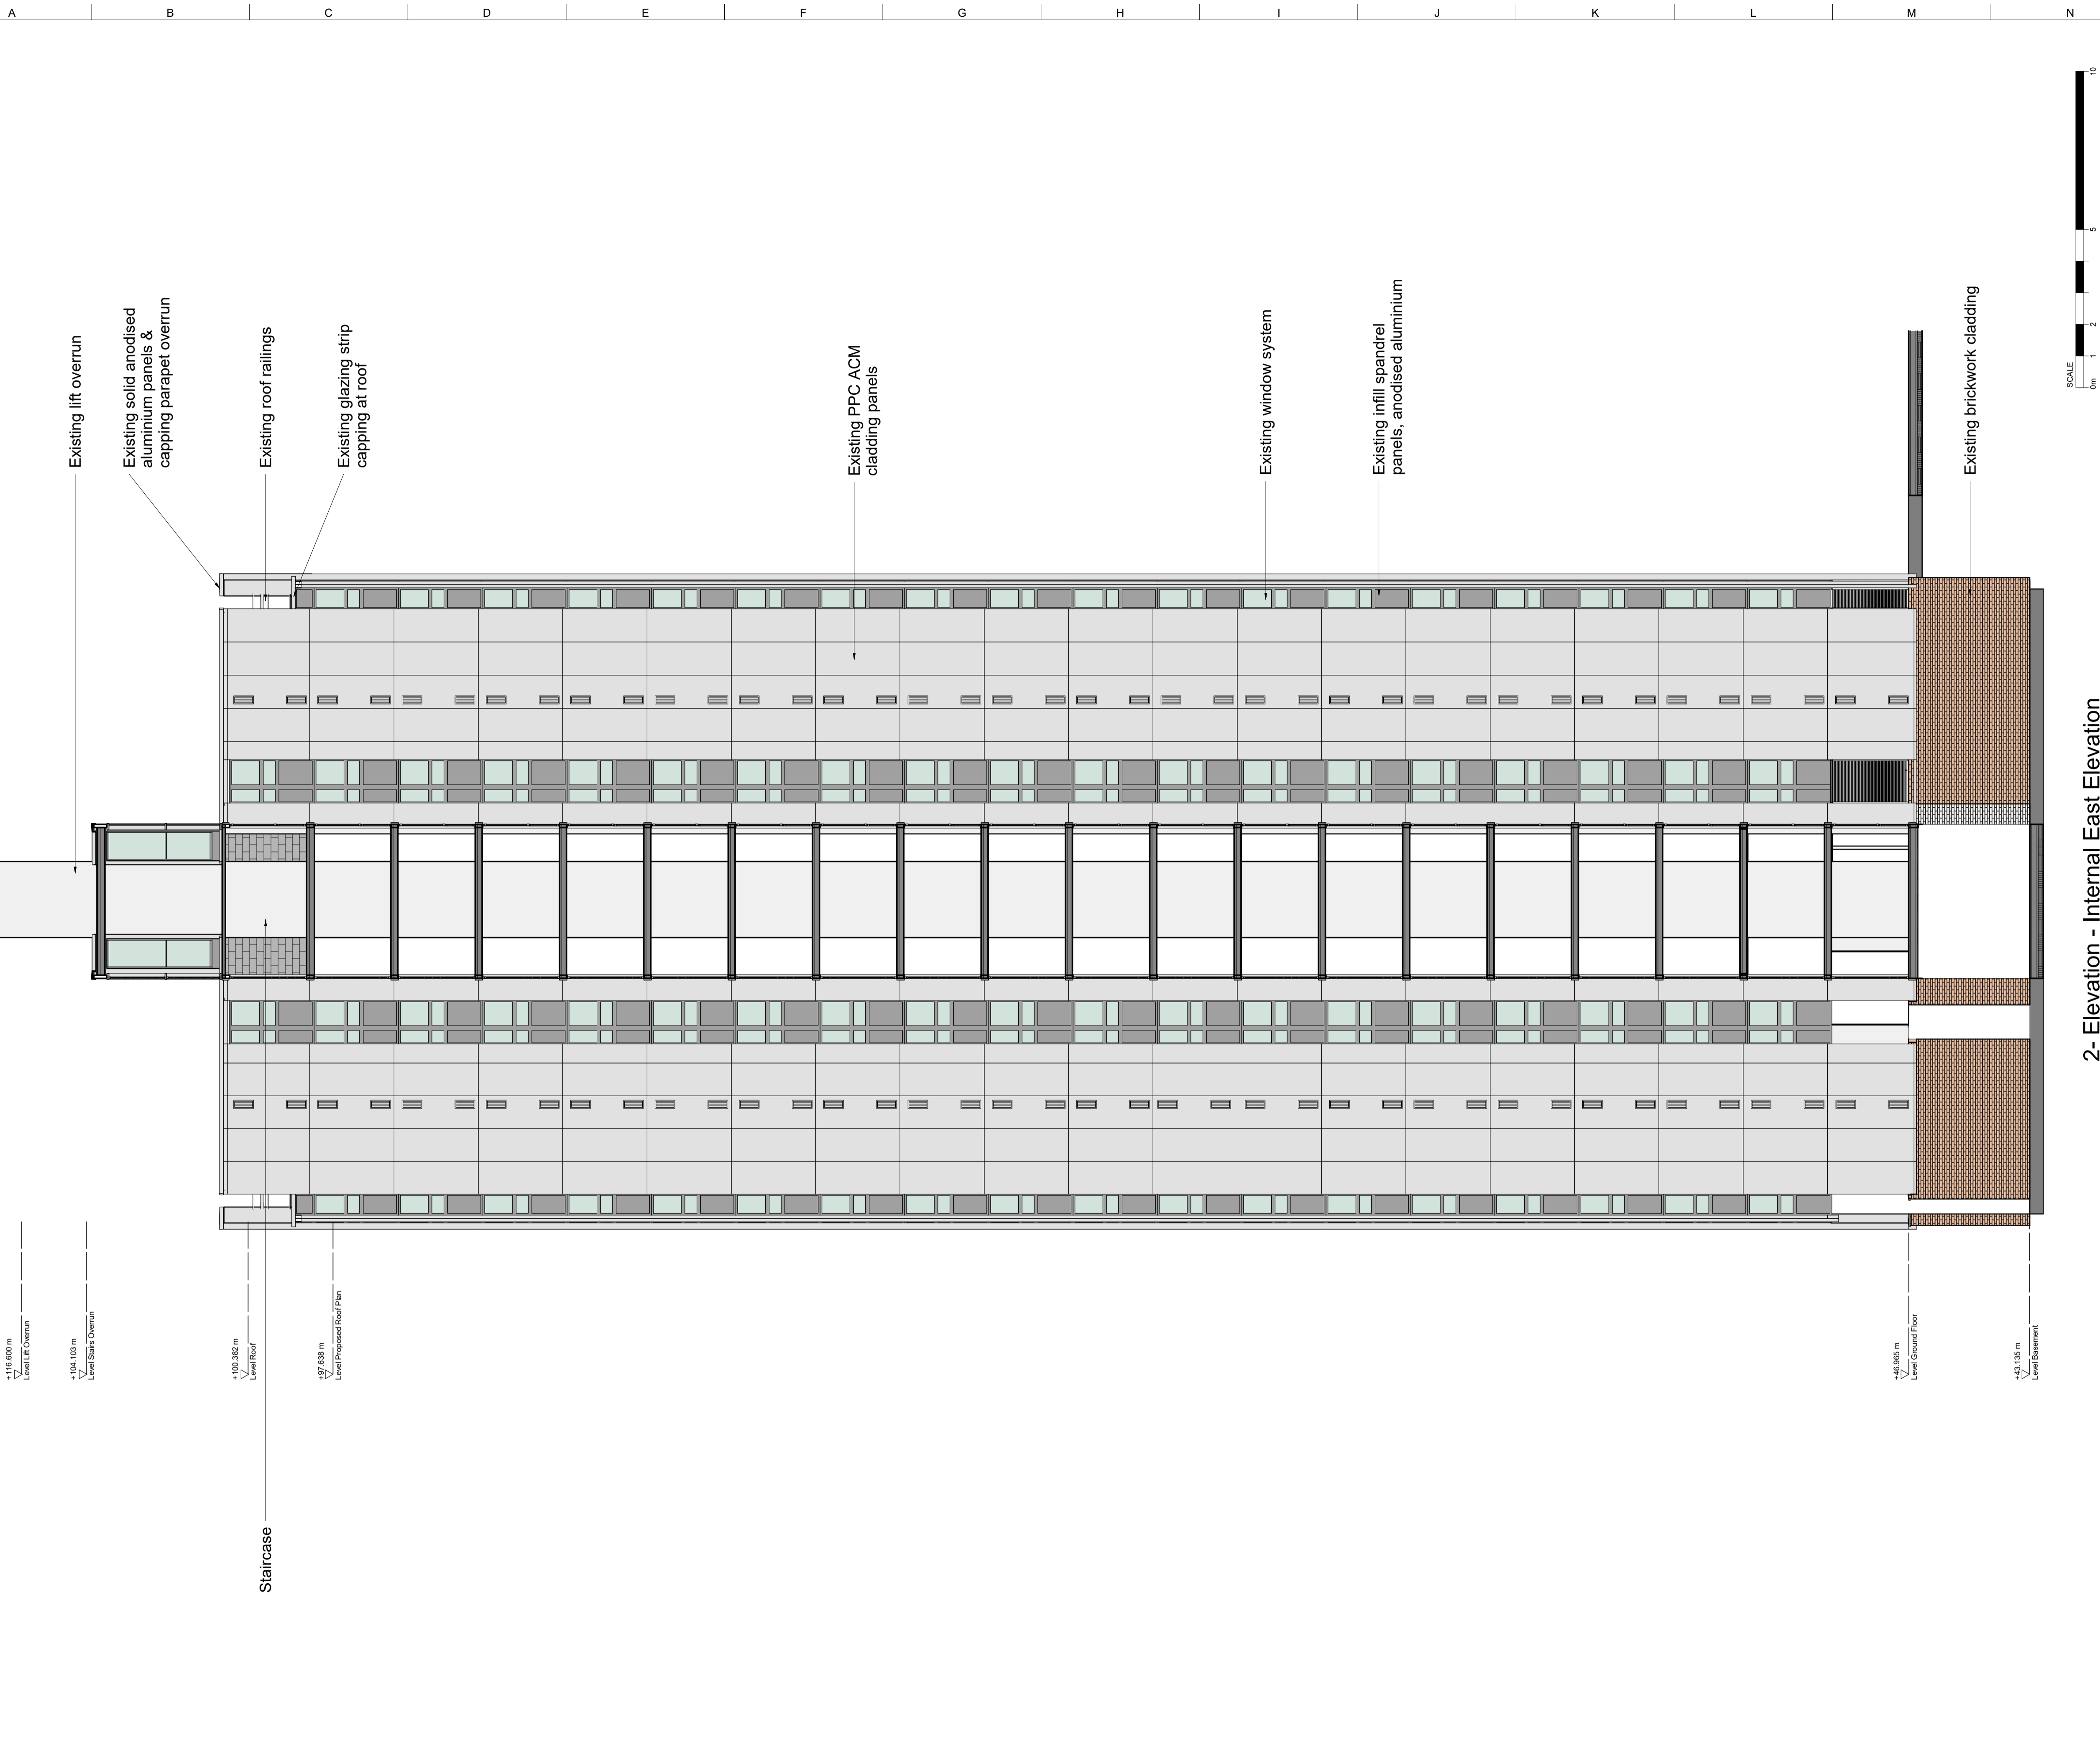

THIS DRAWING AND THE INFORMATION IT CONTAINS ARE THE PROPERTY OF ARUP FACADE ENGINEERING.

DESIGN RISKS AND ASSUMPTIONS ARE PART OF THE CDM RISK REGISTER.

READ THIS DRAWING IN CONJUNCTION TO THE CDM RISK REGISTER.

THE DRAWING CONTENT REFLECTS THE DESIGN INTENT ONLY AND IS NOT FOR CONSTRUCTION.

NOTE: DIMENSIONS SHOWN ARE NOMINAL. TO BE VERIFIED BY SURVEY INFORMATION.

2-Elevation - Internal East Elevation  
Scale 1 : 100

02	15.10.18			
01	15.05.18			
00	19.03.18			

Rev	Date	By	Chkd	Appd

**ARUP**

13 Fitzroy Street, London, W1T 4BJ  
Salford, West Midlands B90 8AE  
T +44(0)121 213 3000 F +44(0)121 213 3001  
www.arup.com

Client  
London Borough of Camden

Project Title  
Chalcots Estate  
London

Drawing Title  
Blashford Tower  
Existing Internal Elevation  
East

Scale at A1 1 : 100



Role Facade Engineering

Suitability Stage 3


Arup Job No  
**259493-00**

Rev  
**01**

Name  
**259493-ARUP-T5-ZZ-DR-EX-3206**

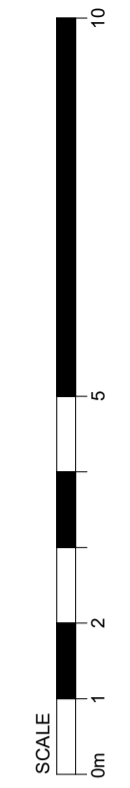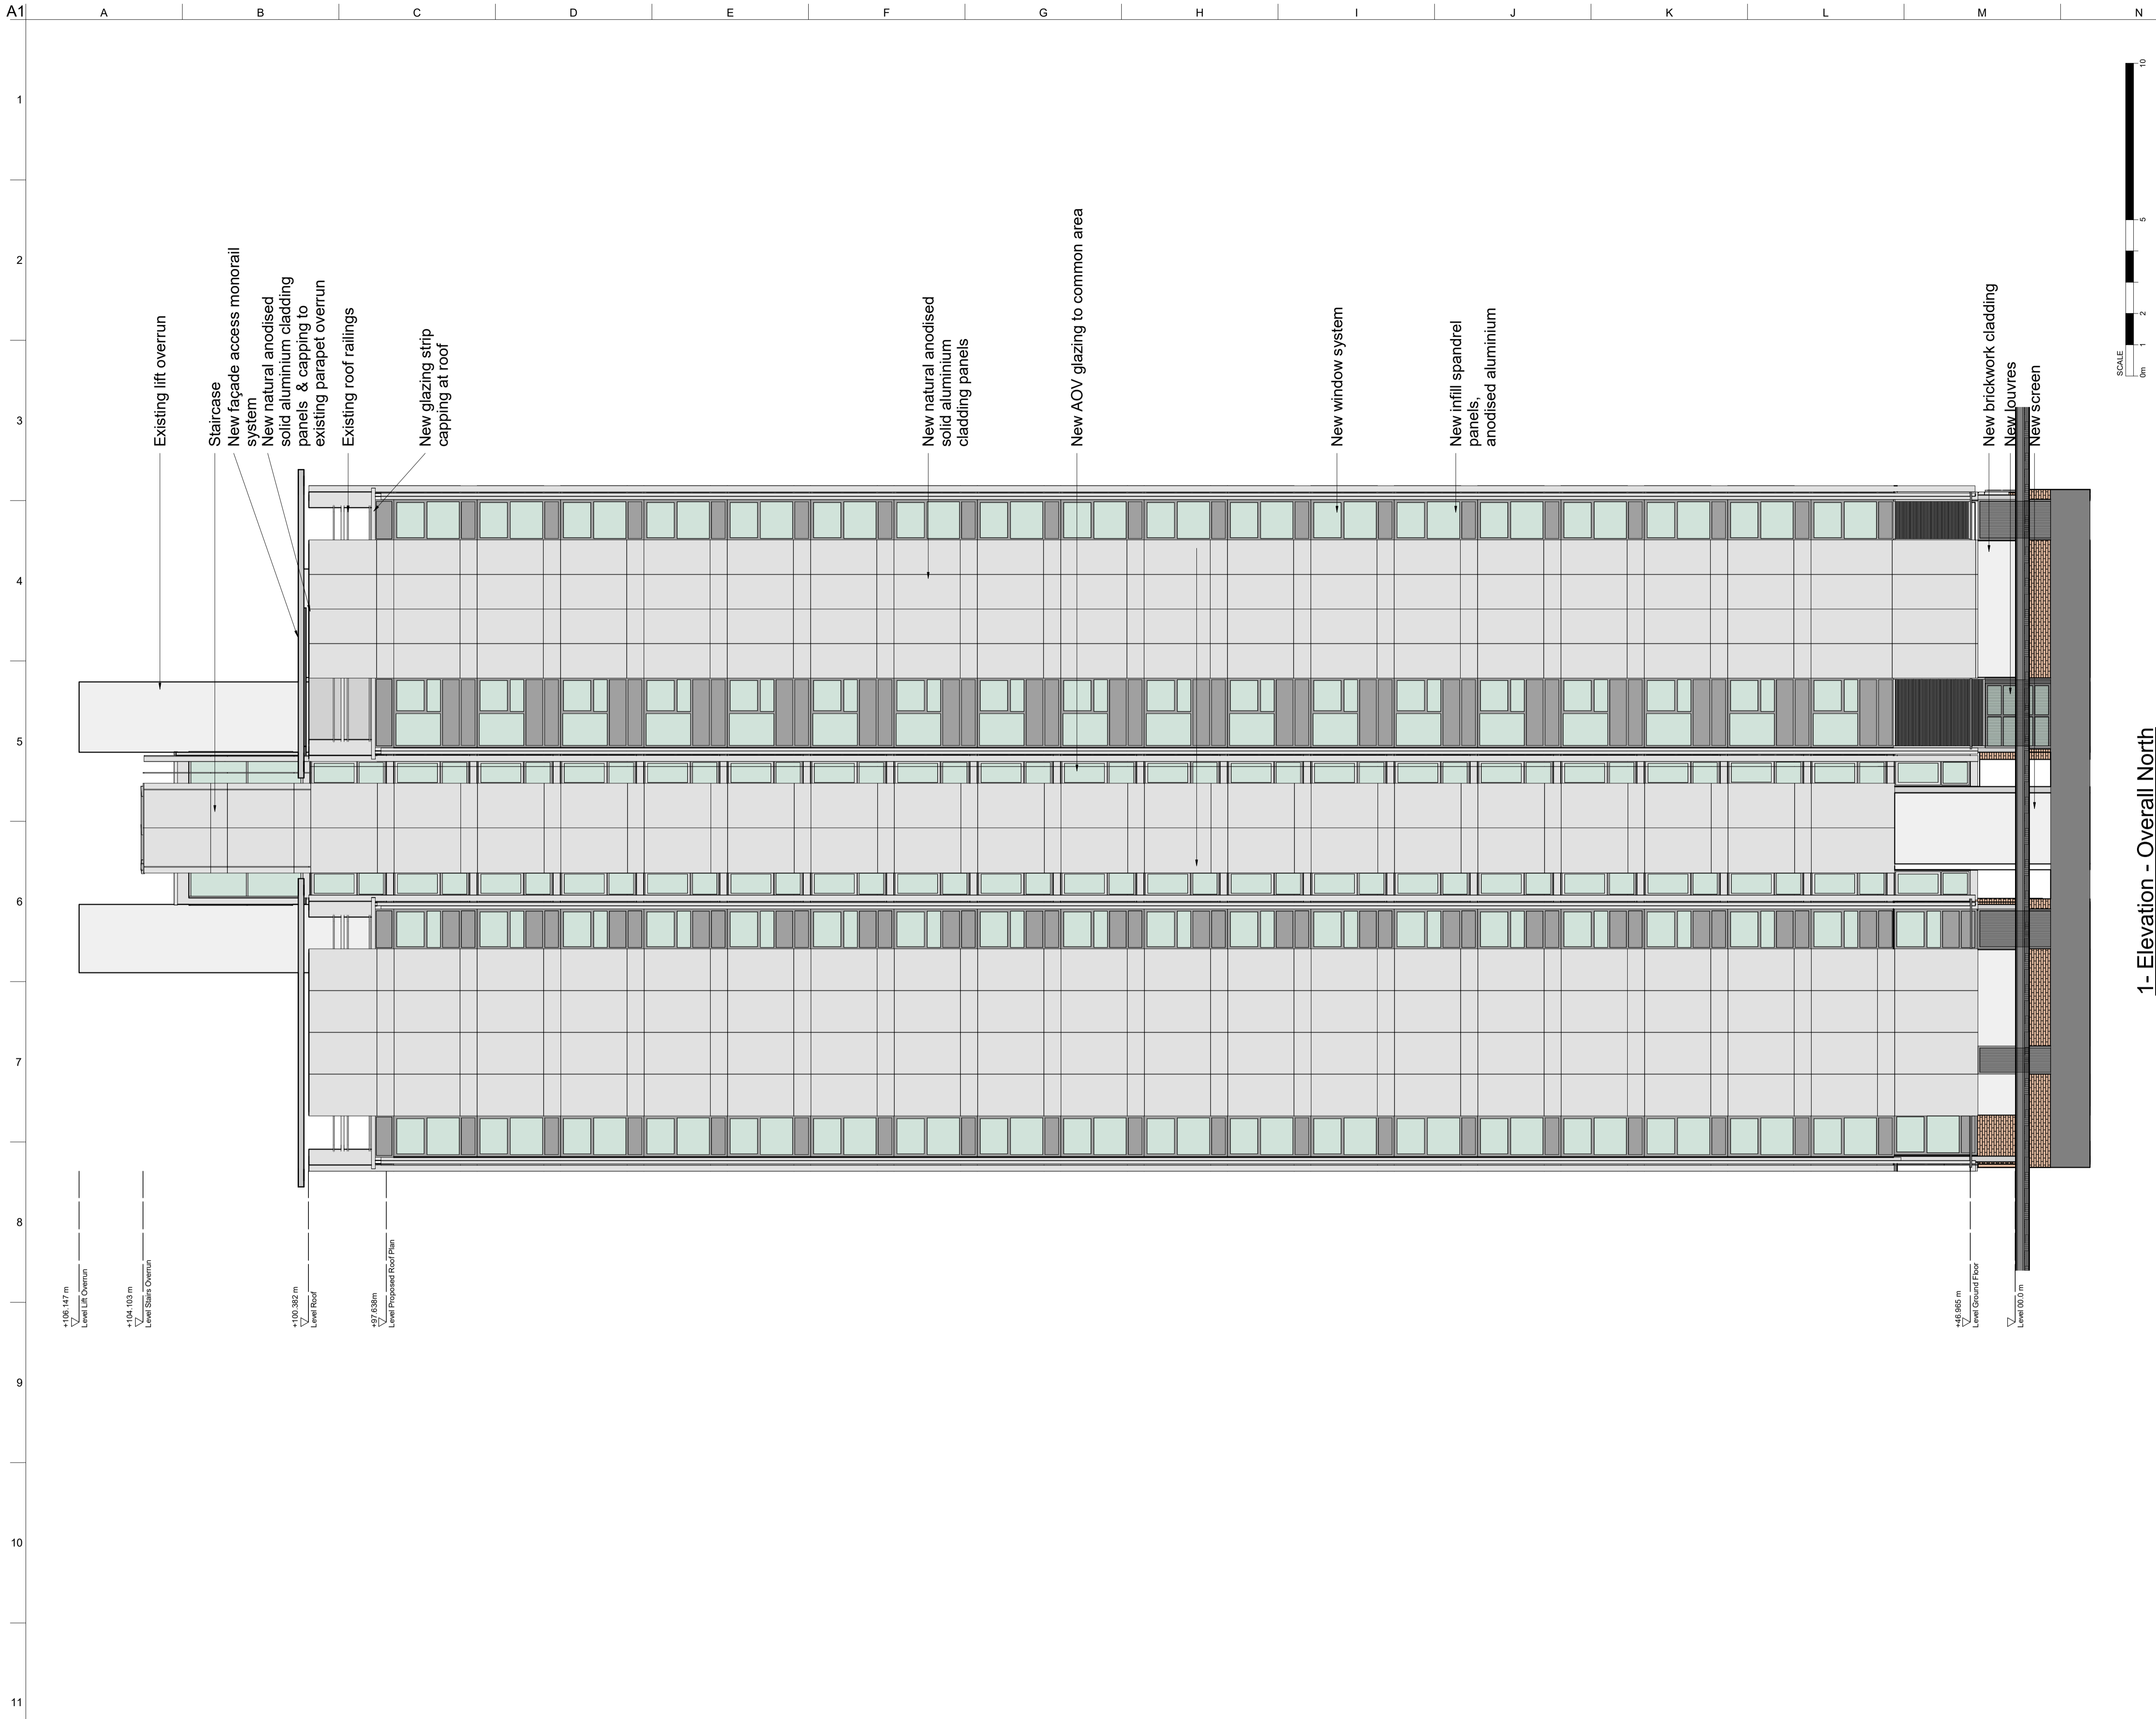

1- Elevation - Overall North  
Scale 1 : 100

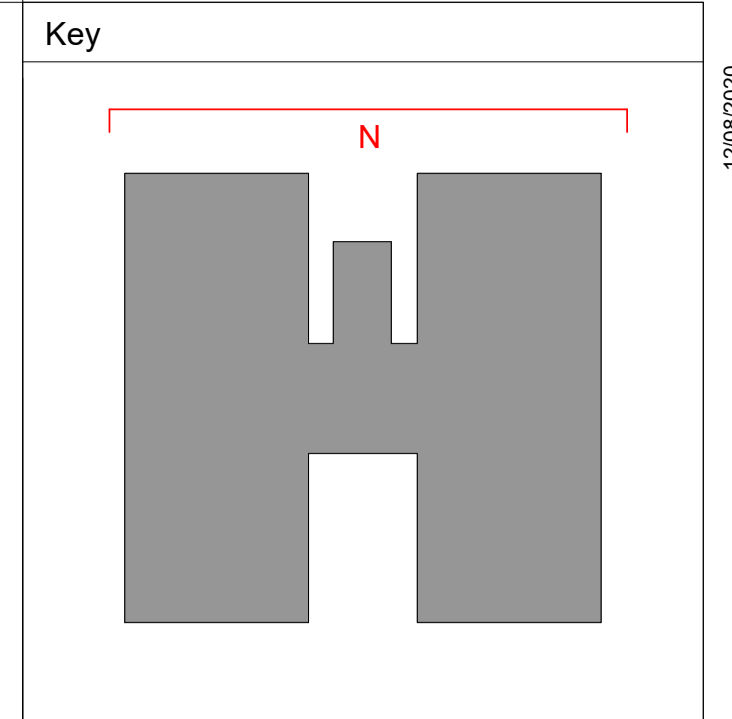

THIS DRAWING AND THE INFORMATION IT CONTAINS ARE THE PROPERTY OF ARUP FACADE ENGINEERING.  
DESIGN RISKS AND ASSUMPTIONS ARE PART OF THE CDM RISK REGISTER.  
READ THIS DRAWING IN CONJUNCTION TO THE CDM RISK REGISTER.  
THE DRAWING CONTENT REFLECTS THE DESIGN INTENT ONLY AND IS NOT FOR CONSTRUCTION.

NOTES:  
DIMENSIONS SHOWN ARE NOMINAL. TO BE VERIFIED BY SURVEY INFORMATION.  
ALL COLOURS ARE INDICATIVE AND TO BE CROSS-REFERENCED TO THE DAS FOR FURTHER DETAIL.

05	20.07.20			
04	14.06.19			
03	15.10.18			
02	15.05.18			
01	19.03.18			
00	26.02.18			

Rev	Date	By	Chkd	Appd

**ARUP**

13 Fitzroy Street, London, W1T 4BJ  
Salford, West Midlands B50 8AE  
T +44(0)121 213 3000 F +44(0)121 213 3001  
www.arup.com

Client  
**London Borough of Camden**

Project Title  
**Chalcots Estate  
London**

Drawing Title  
**Blashford Tower  
Proposed Elevation  
North**




Scale at A1 1 : 100

Role Facade Engineering

Suitability Planning

Arup Job No <b>259493-00</b>	Rev <b>05</b>
---------------------------------	------------------

Name  
**259493-ARUP-T5-ZZ-DR-YC-3201**

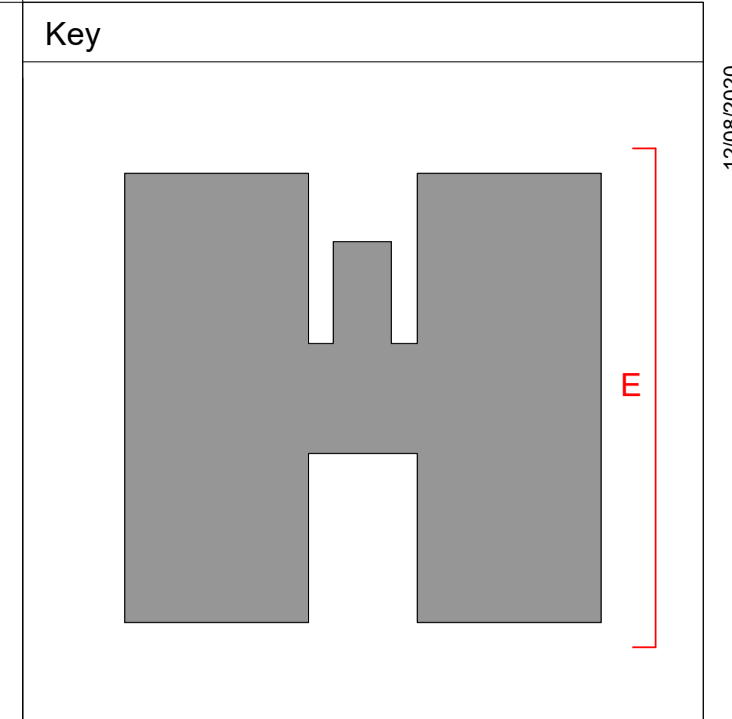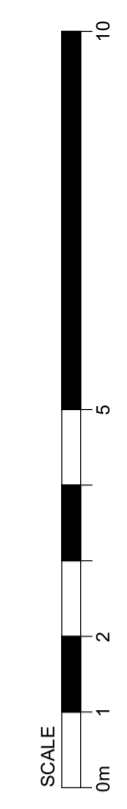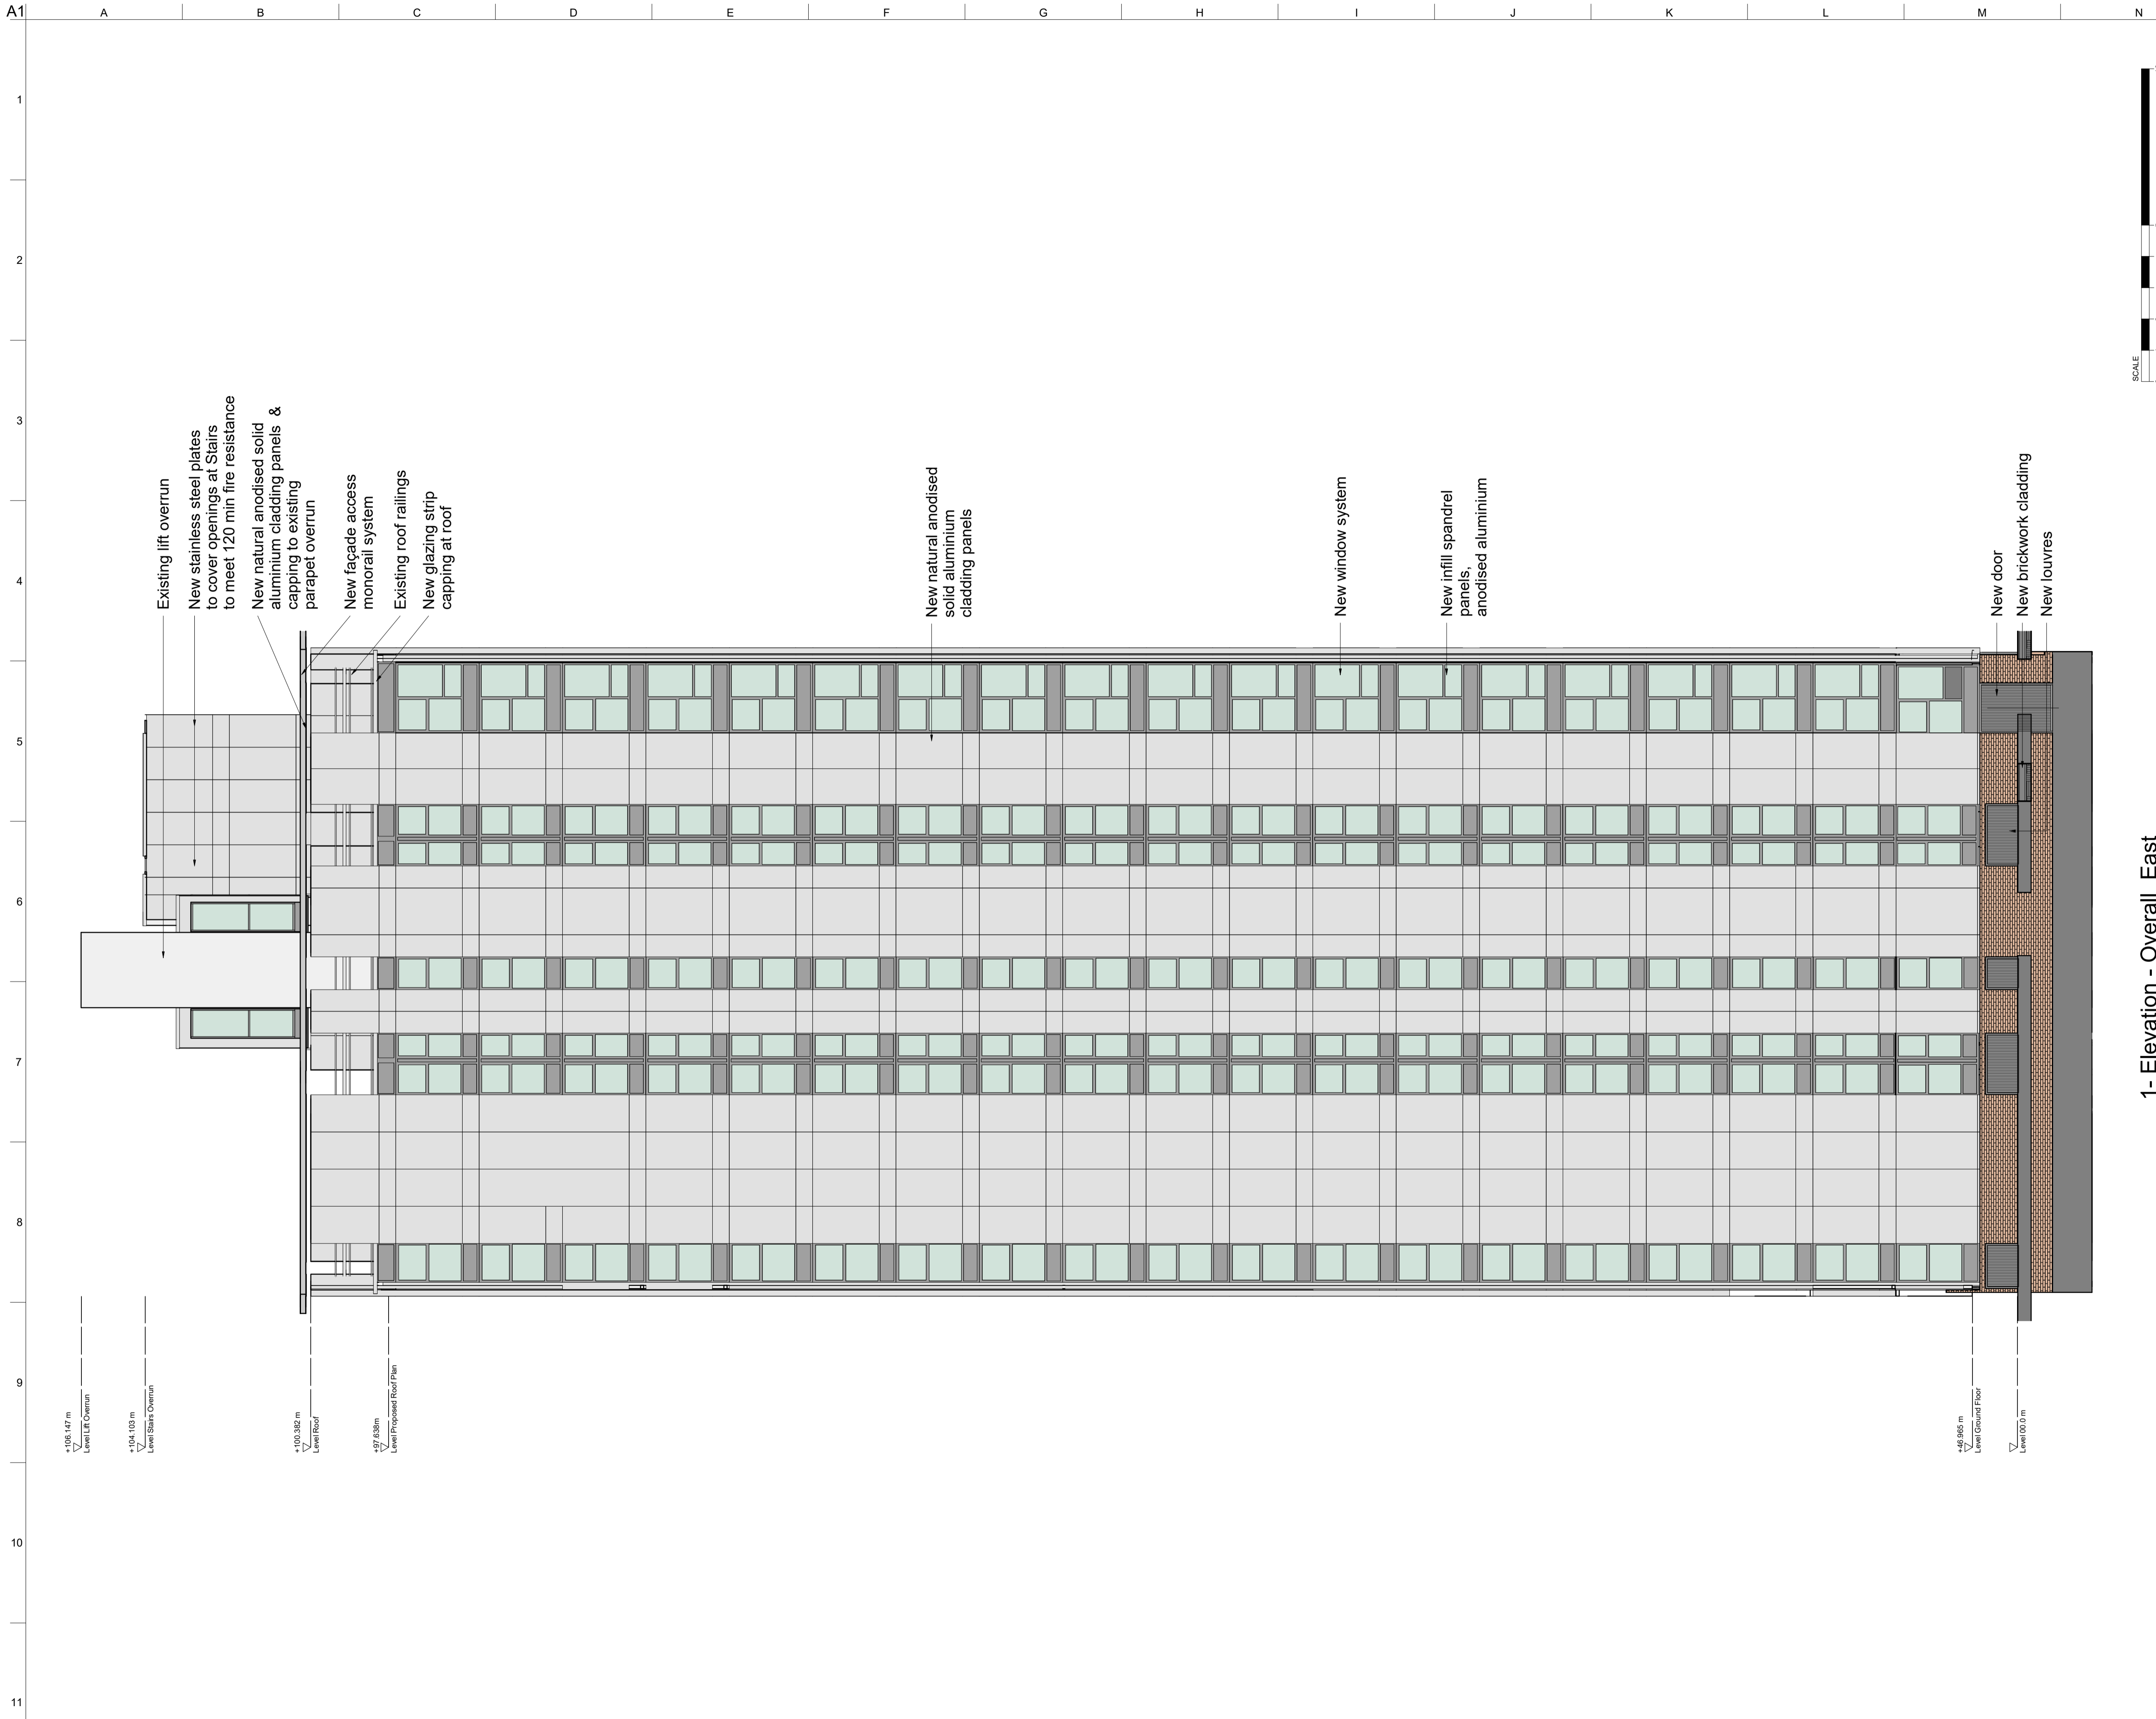

THIS DRAWING AND THE INFORMATION IT CONTAINS ARE THE PROPERTY OF ARUP FACADE ENGINEERING.

DESIGN RISKS AND ASSUMPTIONS ARE PART OF THE CDM RISK REGISTER.

READ THIS DRAWING IN CONJUNCTION TO THE CDM RISK REGISTER.

THE DRAWING CONTENT REFLECTS THE DESIGN INTENT ONLY AND IS NOT FOR CONSTRUCTION.

NOTES:

DIMENSIONS SHOWN ARE NOMINAL. TO BE VERIFIED BY SURVEY INFORMATION.

ALL COLOURS ARE INDICATIVE AND TO BE CROSS-REFERENCED TO THE DAS FOR FURTHER DETAIL.

1- Elevation - Overall East  
Scale 1 : 100

05	20.07.20			
04	14.06.19			
03	15.10.18			
02	15.05.18			
01	19.03.18			
00	26.02.18			

Rev	Date	By	Chkd	Appd

**ARUP**

13 Fitzroy Street, London, W1T 4BJ  
 Solihull, West Midlands B90 8AE  
 T +44(0)121 213 3000 F +44(0)121 213 3001  
 www.arup.com

Client  
**London Borough of Camden**

Project Title  
**Chalcots Estate  
 London**


Drawing Title  
**Blashford Tower  
 Proposed Elevation  
 East**

Scale at A1  
 1 : 100

Role  
 Facade Engineering

Suitability  
 Planning

Arup Job No <b>259493-00</b>	Rev <b>05</b>
Name <b>259493-ARUP-T5-ZZ-DR-YC-3202</b>	

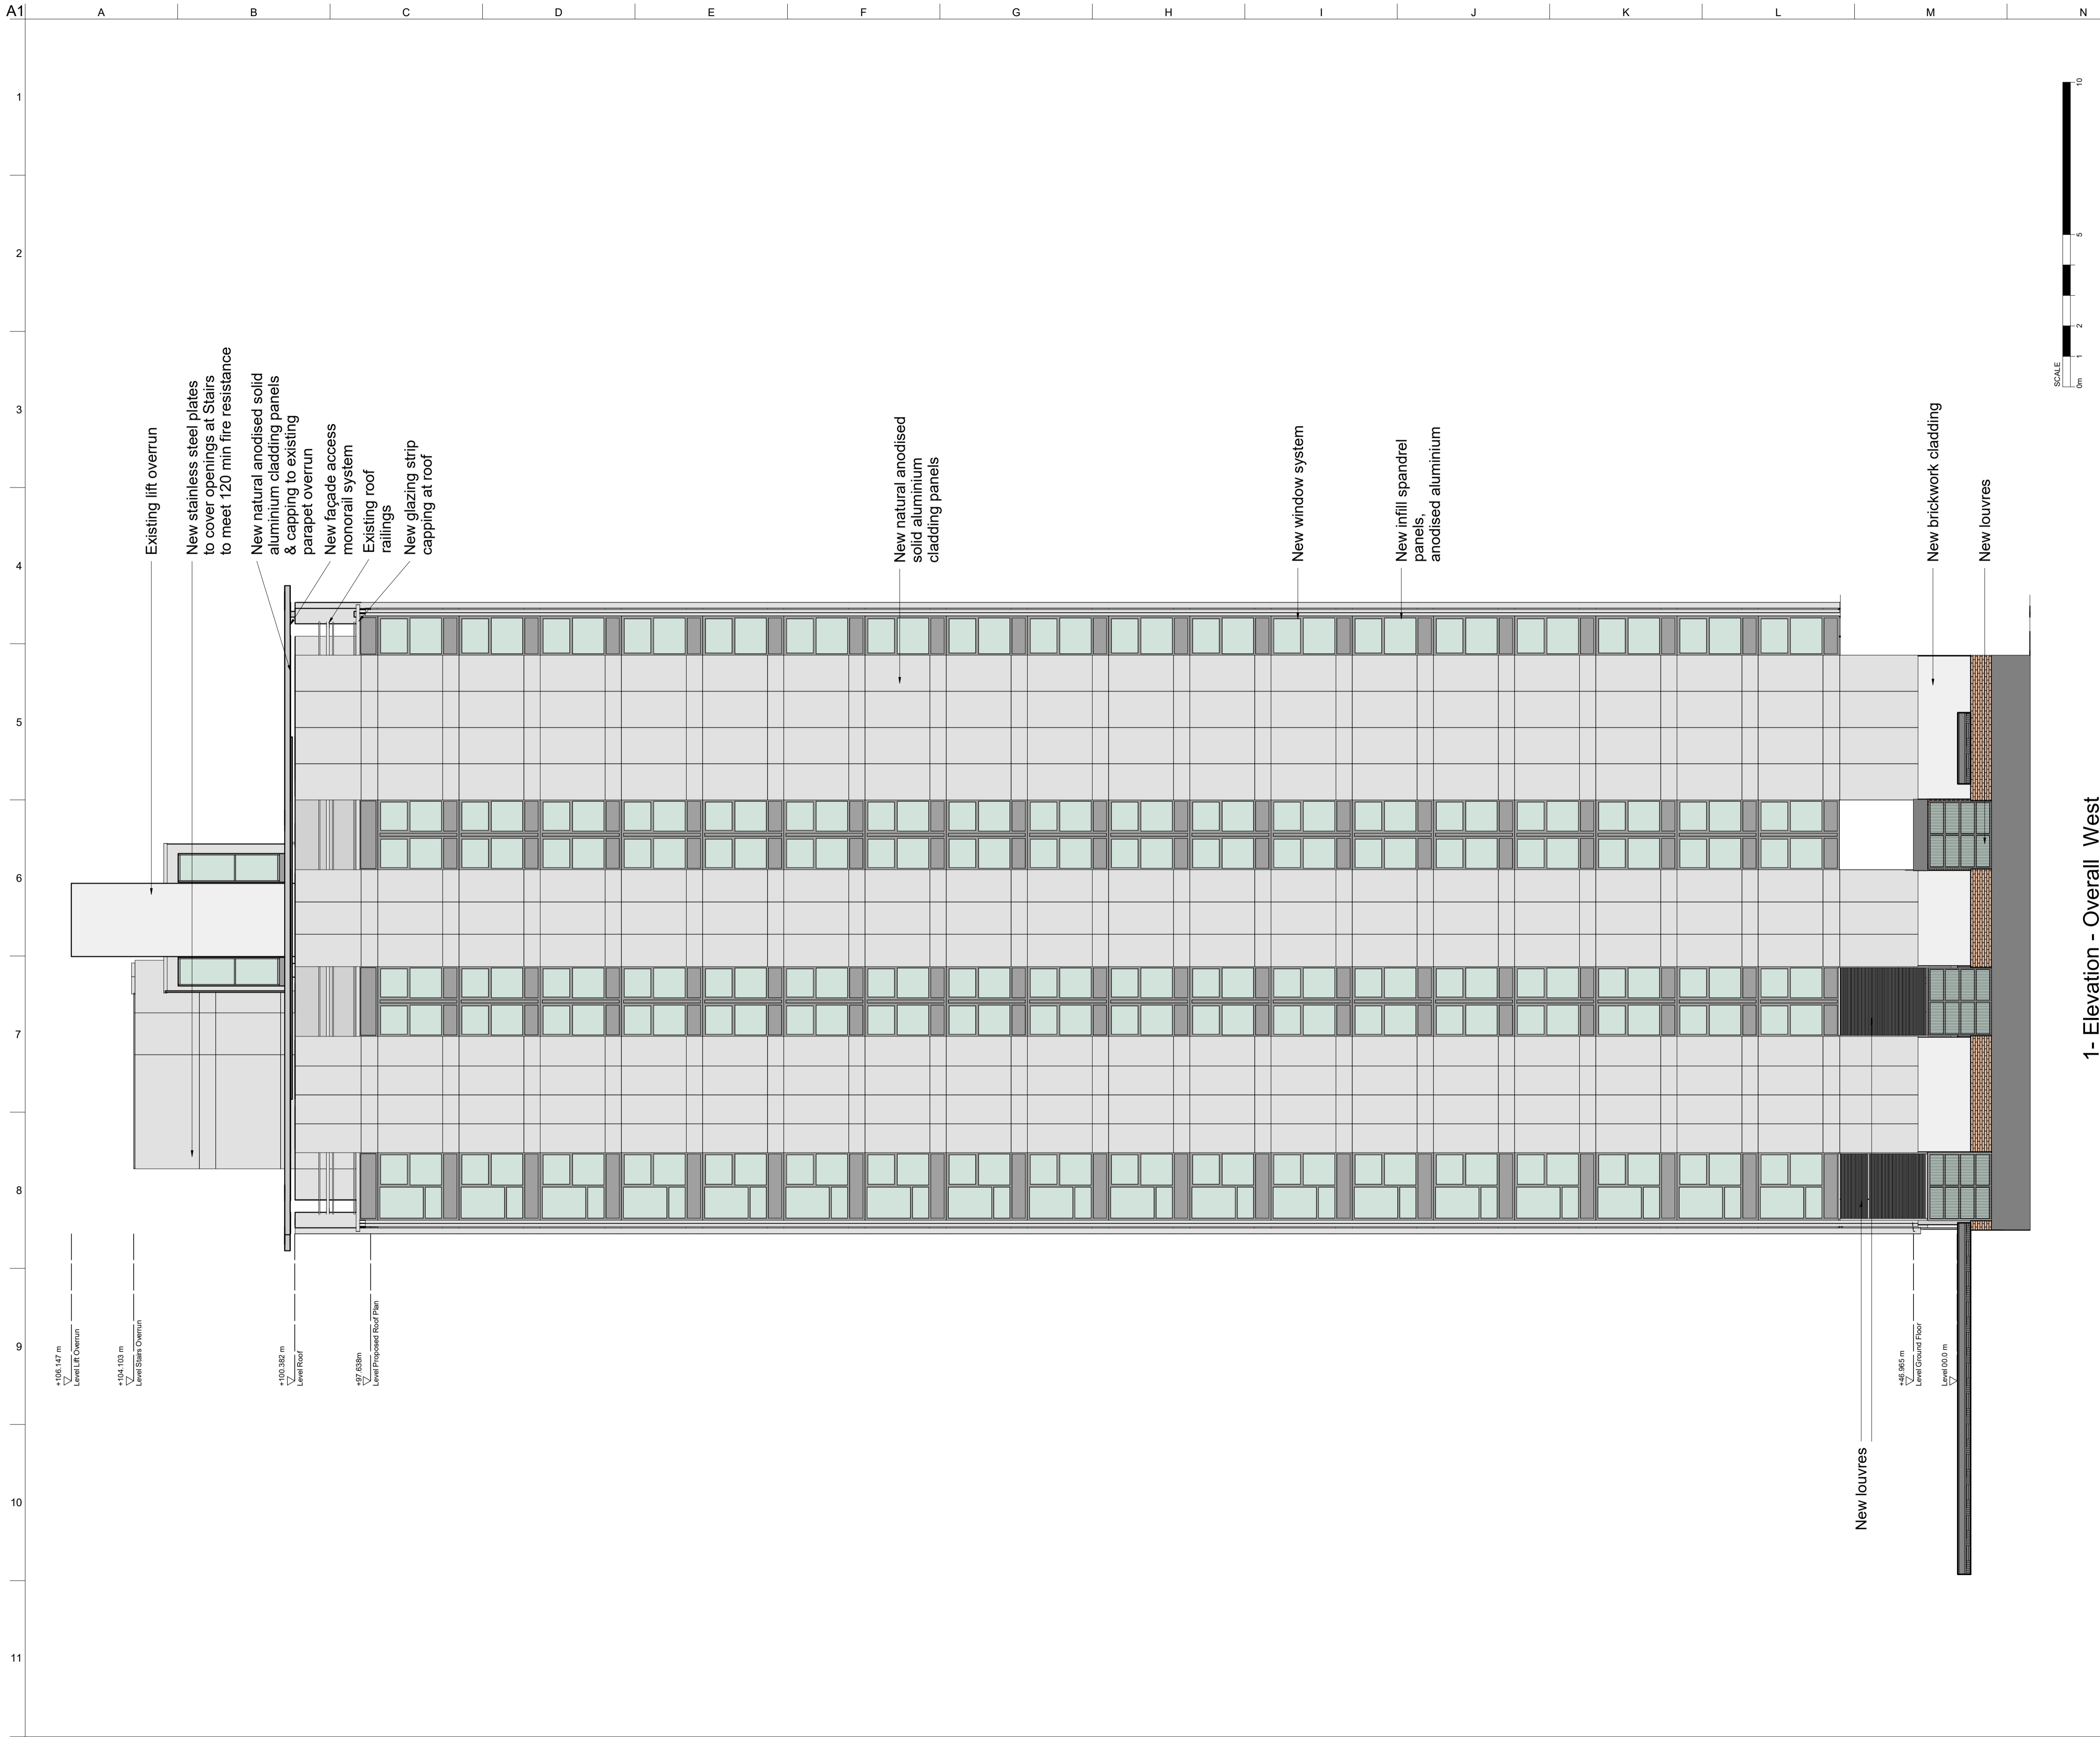

Existing lift overrun  
 New stainless steel plates to cover openings at Stairs to meet 120 min fire resistance  
 New natural anodised solid aluminium cladding panels & capping to existing parapet overrun  
 New façade access monorail system  
 Existing roof railings  
 New glazing strip capping at roof

New natural anodised solid aluminium cladding panels



New window system

New infill spandrel panels, anodised aluminium

New brickwork cladding  
 New louvres

+106.147 m Level Lift Overrun  
 +104.109 m Level Stairs Overrun  
 +103.362 m Level Roof  
 +97.638m Level Proposed Roof Plan

+48.895 m Level Ground Floor  
 Level 000.0 m  
 New louvres

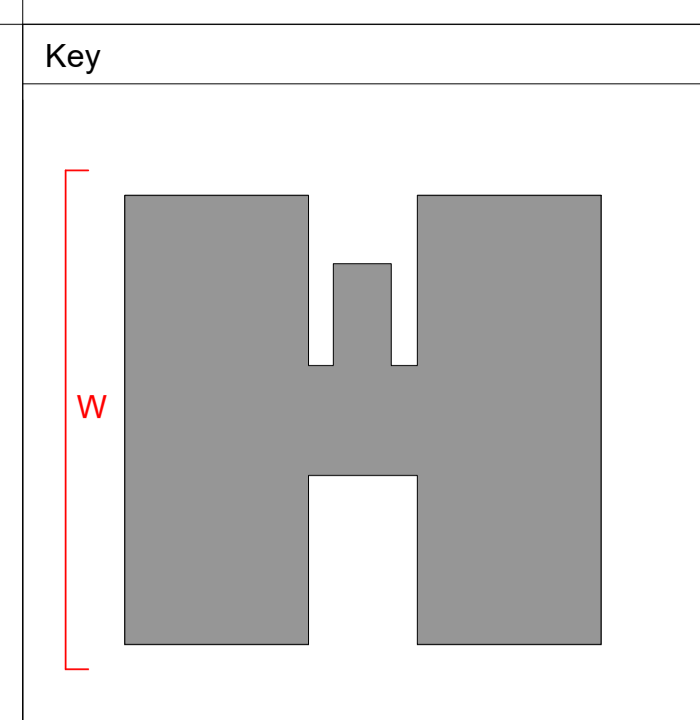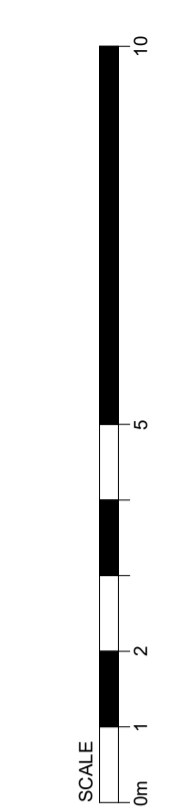

THIS DRAWING AND THE INFORMATION IT CONTAINS ARE THE PROPERTY OF ARUP FACADE ENGINEERING.  
 DESIGN RISKS AND ASSUMPTIONS ARE PART OF THE CDM RISK REGISTER.  
 READ THIS DRAWING IN CONJUNCTION TO THE CDM RISK REGISTER.  
 THE DRAWING CONTENT REFLECTS THE DESIGN INTENT ONLY AND IS NOT FOR CONSTRUCTION.

NOTES:  
 DIMENSIONS SHOWN ARE NOMINAL. TO BE VERIFIED BY SURVEY INFORMATION.  
 ALL COLOURS ARE INDICATIVE AND TO BE CROSS-REFERENCED TO THE DAS FOR FURTHER DETAIL.

1- Elevation - Overall West  
 Scale 1 : 100

04	20.07.20			
03	14.06.19			
02	15.10.18			
01	15.05.18			
00	19.03.18			

Rev	Date	By	Chkd	Appd

**ARUP**  
 13 Fitzroy Street, London, W1T 4BJ  
 Solihull, West Midlands B90 8AE  
 T +44(0)121 213 3000 F +44(0)121 213 3001  
 www.arup.com


Client  
 London Borough of Camden

Project Title  
 Chalcots Estate  
 London


Drawing Title  
 Blashford Tower  
 Proposed Elevation  
 West

Scale at A1	1 : 100
Role	Facade Engineering
Suitability	Planning
Arup Job No	259493-00
Name	259493-ARUP-T5-ZZ-DR-YC-3203
Rev	04



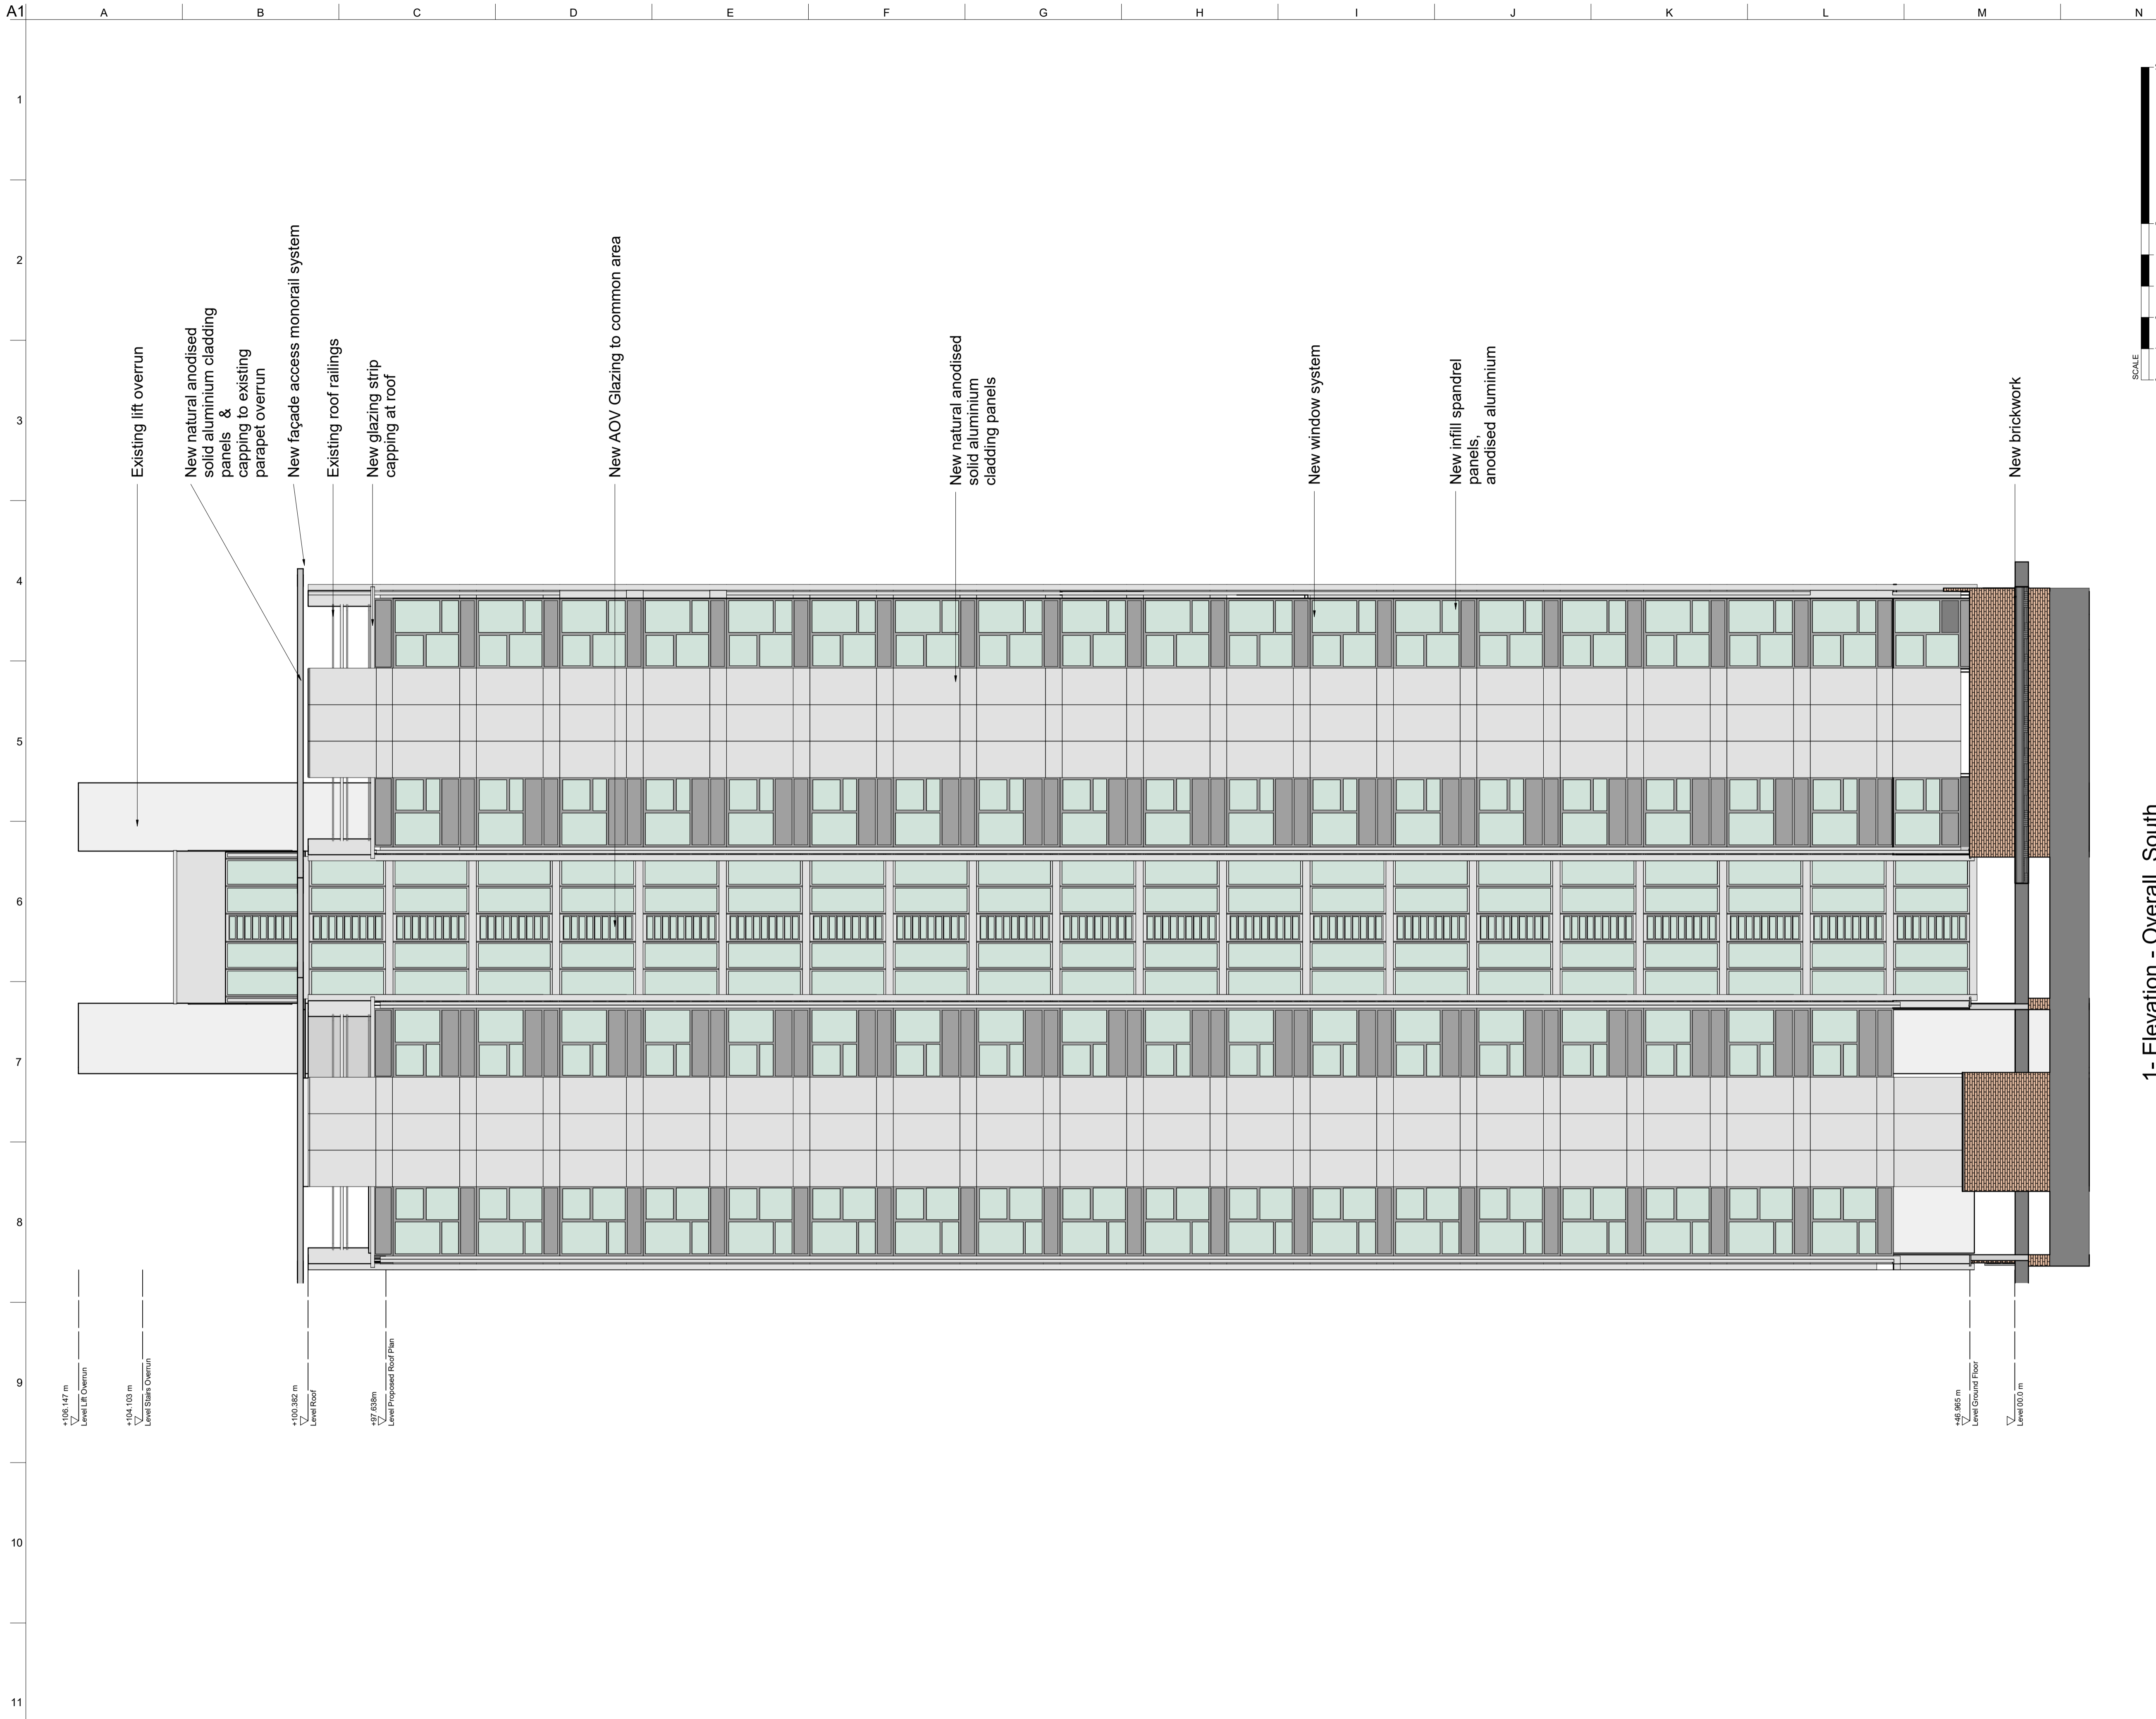

Key

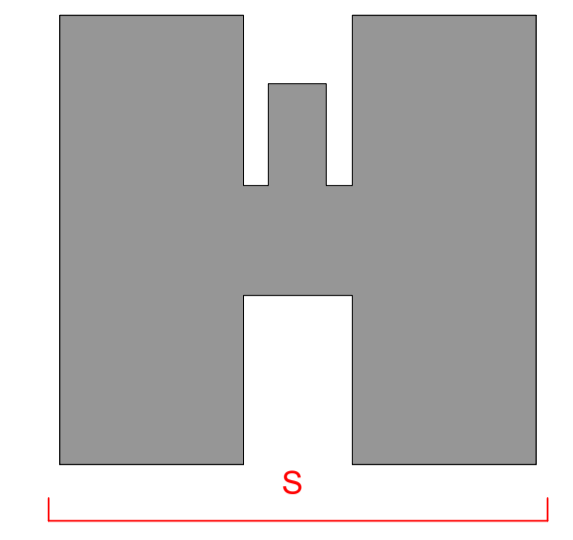


THIS DRAWING AND THE INFORMATION IT CONTAINS ARE THE PROPERTY OF ARUP FACADE ENGINEERING.

DESIGN RISKS AND ASSUMPTIONS ARE PART OF THE CDM RISK REGISTER.

READ THIS DRAWING IN CONJUNCTION TO THE CDM RISK REGISTER.

THE DRAWING CONTENT REFLECTS THE DESIGN INTENT ONLY AND IS NOT FOR CONSTRUCTION.

NOTES:  
 DIMENSIONS SHOWN ARE NOMINAL TO BE VERIFIED BY SURVEY INFORMATION.  
 ALL COLOURS ARE INDICATIVE AND TO BE CROSS-REFERENCED TO THE DAS FOR FURTHER DETAIL.

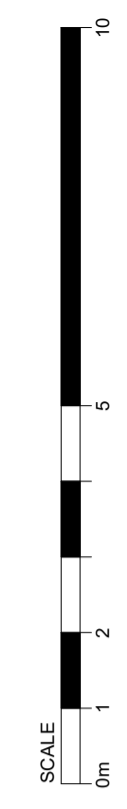

1 - Elevation - Overall South  
 Scale 1 : 100

04	20.07.20			
03	14.06.19			
02	15.10.18			
01	15.05.18			
00	19.03.18			

Rev	Date	By	Chkd	Appd

**ARUP**  
 13 Fitzroy Street, London, W1T 4BJ  
 Solihull, West Midlands B39 8AE  
 T +44(0)121 213 3000 F +44(0)121 213 3001  
 www.arup.com

Client  
**London Borough of Camden**

Project Title  
**Chalcots Estate  
 London**




Drawing Title  
**Blashford Tower  
 Proposed Elevation  
 South**

Scale at A1  
 1 : 100

Role  
 Facade Engineering

Suitability  
 Planning

Arup Job No <b>259493-00</b>	Rev <b>04</b>
Name <b>259493-ARUP-T5-ZZ-DR-YC-3204</b>	

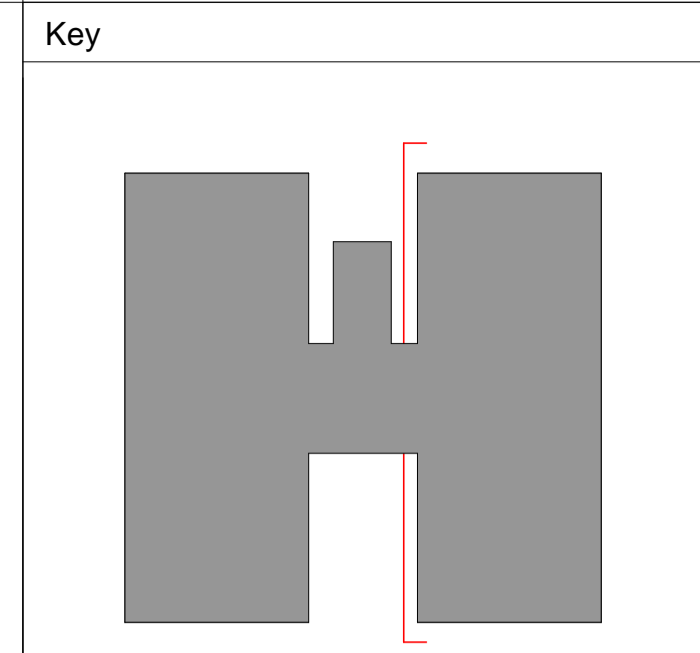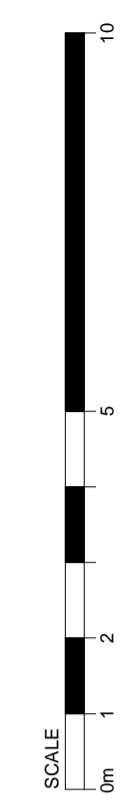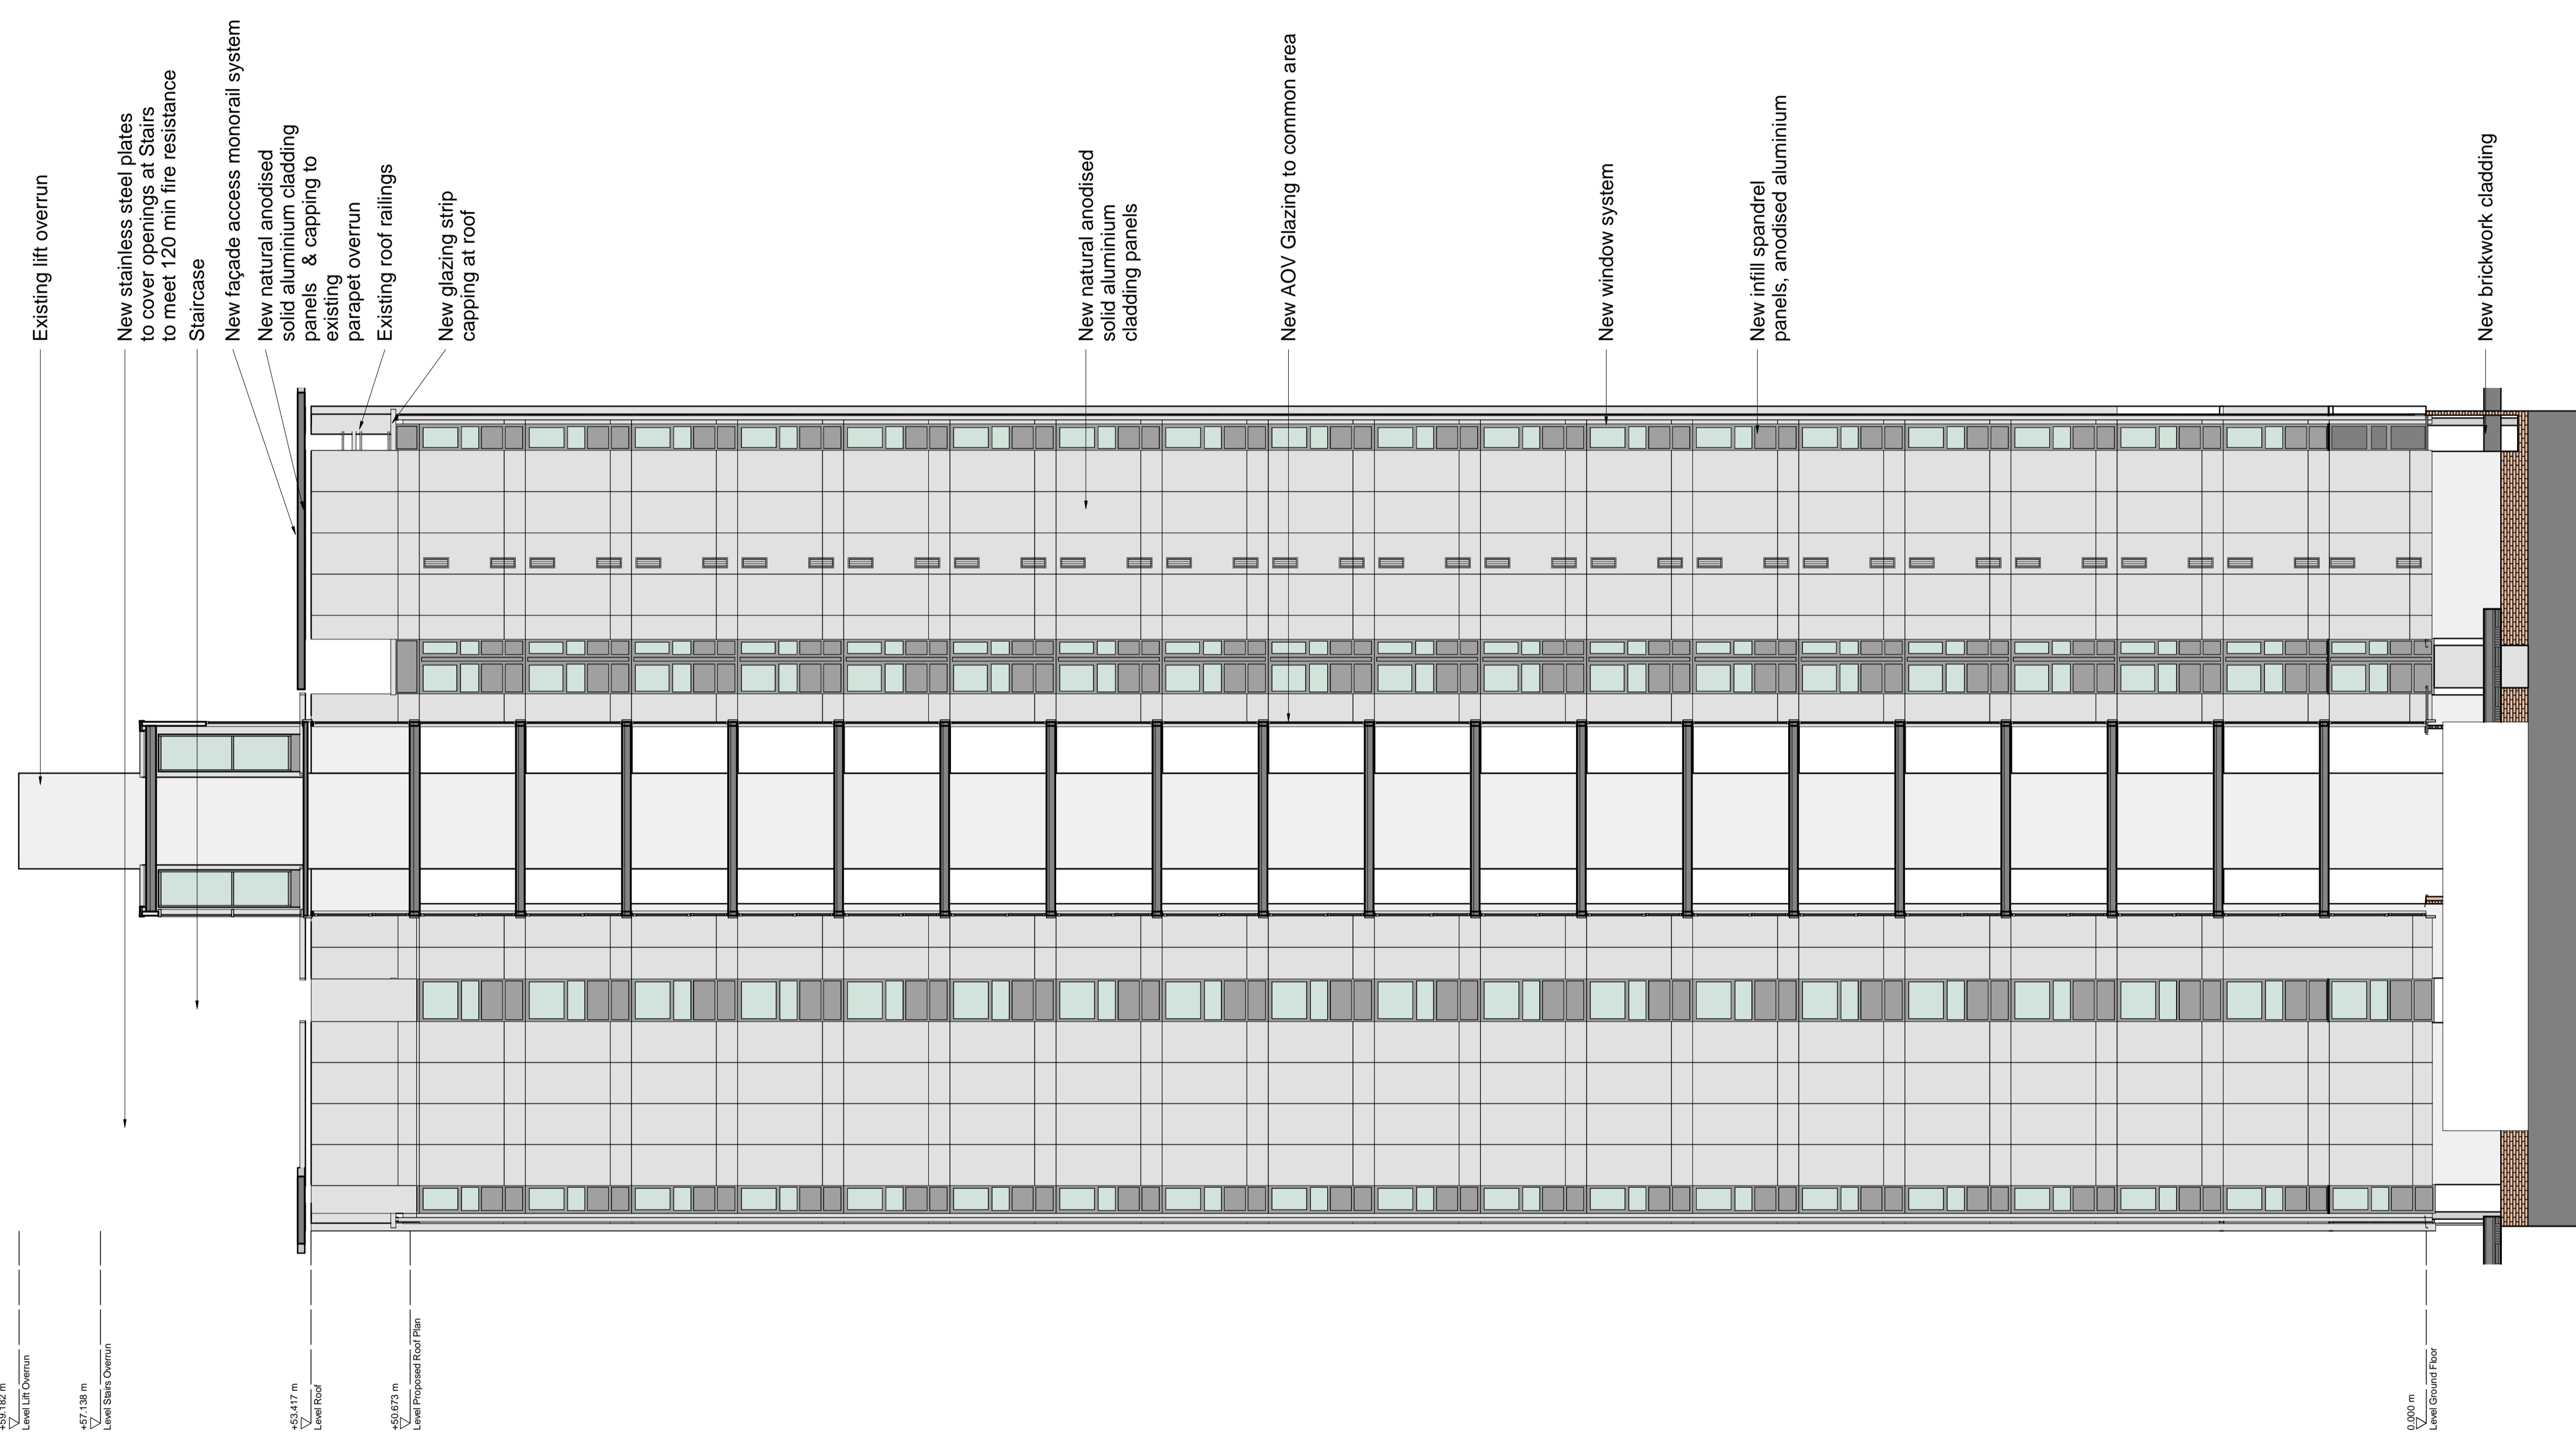

THIS DRAWING AND THE INFORMATION IT CONTAINS ARE THE PROPERTY OF ARUP FACADE ENGINEERING.

DESIGN RISKS AND ASSUMPTIONS ARE PART OF THE CDM RISK REGISTER.

READ THIS DRAWING IN CONJUNCTION TO THE CDM RISK REGISTER.

THE DRAWING CONTENT REFLECTS THE DESIGN INTENT ONLY AND IS NOT FOR CONSTRUCTION.

NOTES:  
DIMENSIONS SHOWN ARE NOMINAL TO BE VERIFIED BY SURVEY INFORMATION.  
ALL COLOURS ARE INDICATIVE AND TO BE CROSS-REFERENCED TO THE DAS FOR FURTHER DETAIL.

1- Elevation - Internal West Elevation  
Scale 1 : 100

04	20.07.20			
03	14.06.19			
02	15.10.18			
01	15.05.18			
00	19.03.18			

Rev	Date	By	Chkd	Appd

**ARUP**

13 Fitzroy Street, London, W1T 4BJ  
Solihull, West Midlands B90 8AE  
T +44(0)121 213 3000 F +44(0)121 213 3001  
www.arup.com

Client  
**London Borough of Camden**

Project Title  
**Chalcots Estate  
London**

Drawing Title  
**Blashford Tower  
Proposed Elevation  
Internal West**

Scale at A1 1 : 100


Role Facade Engineering

Suitability Planning

Arup Job No **259493-00** Rev **04**

Name **259493-ARUP-T5-ZZ-DR-YC-3205**

A1  
1  
2  
3  
4  
5  
6  
7  
8  
9  
10  
11

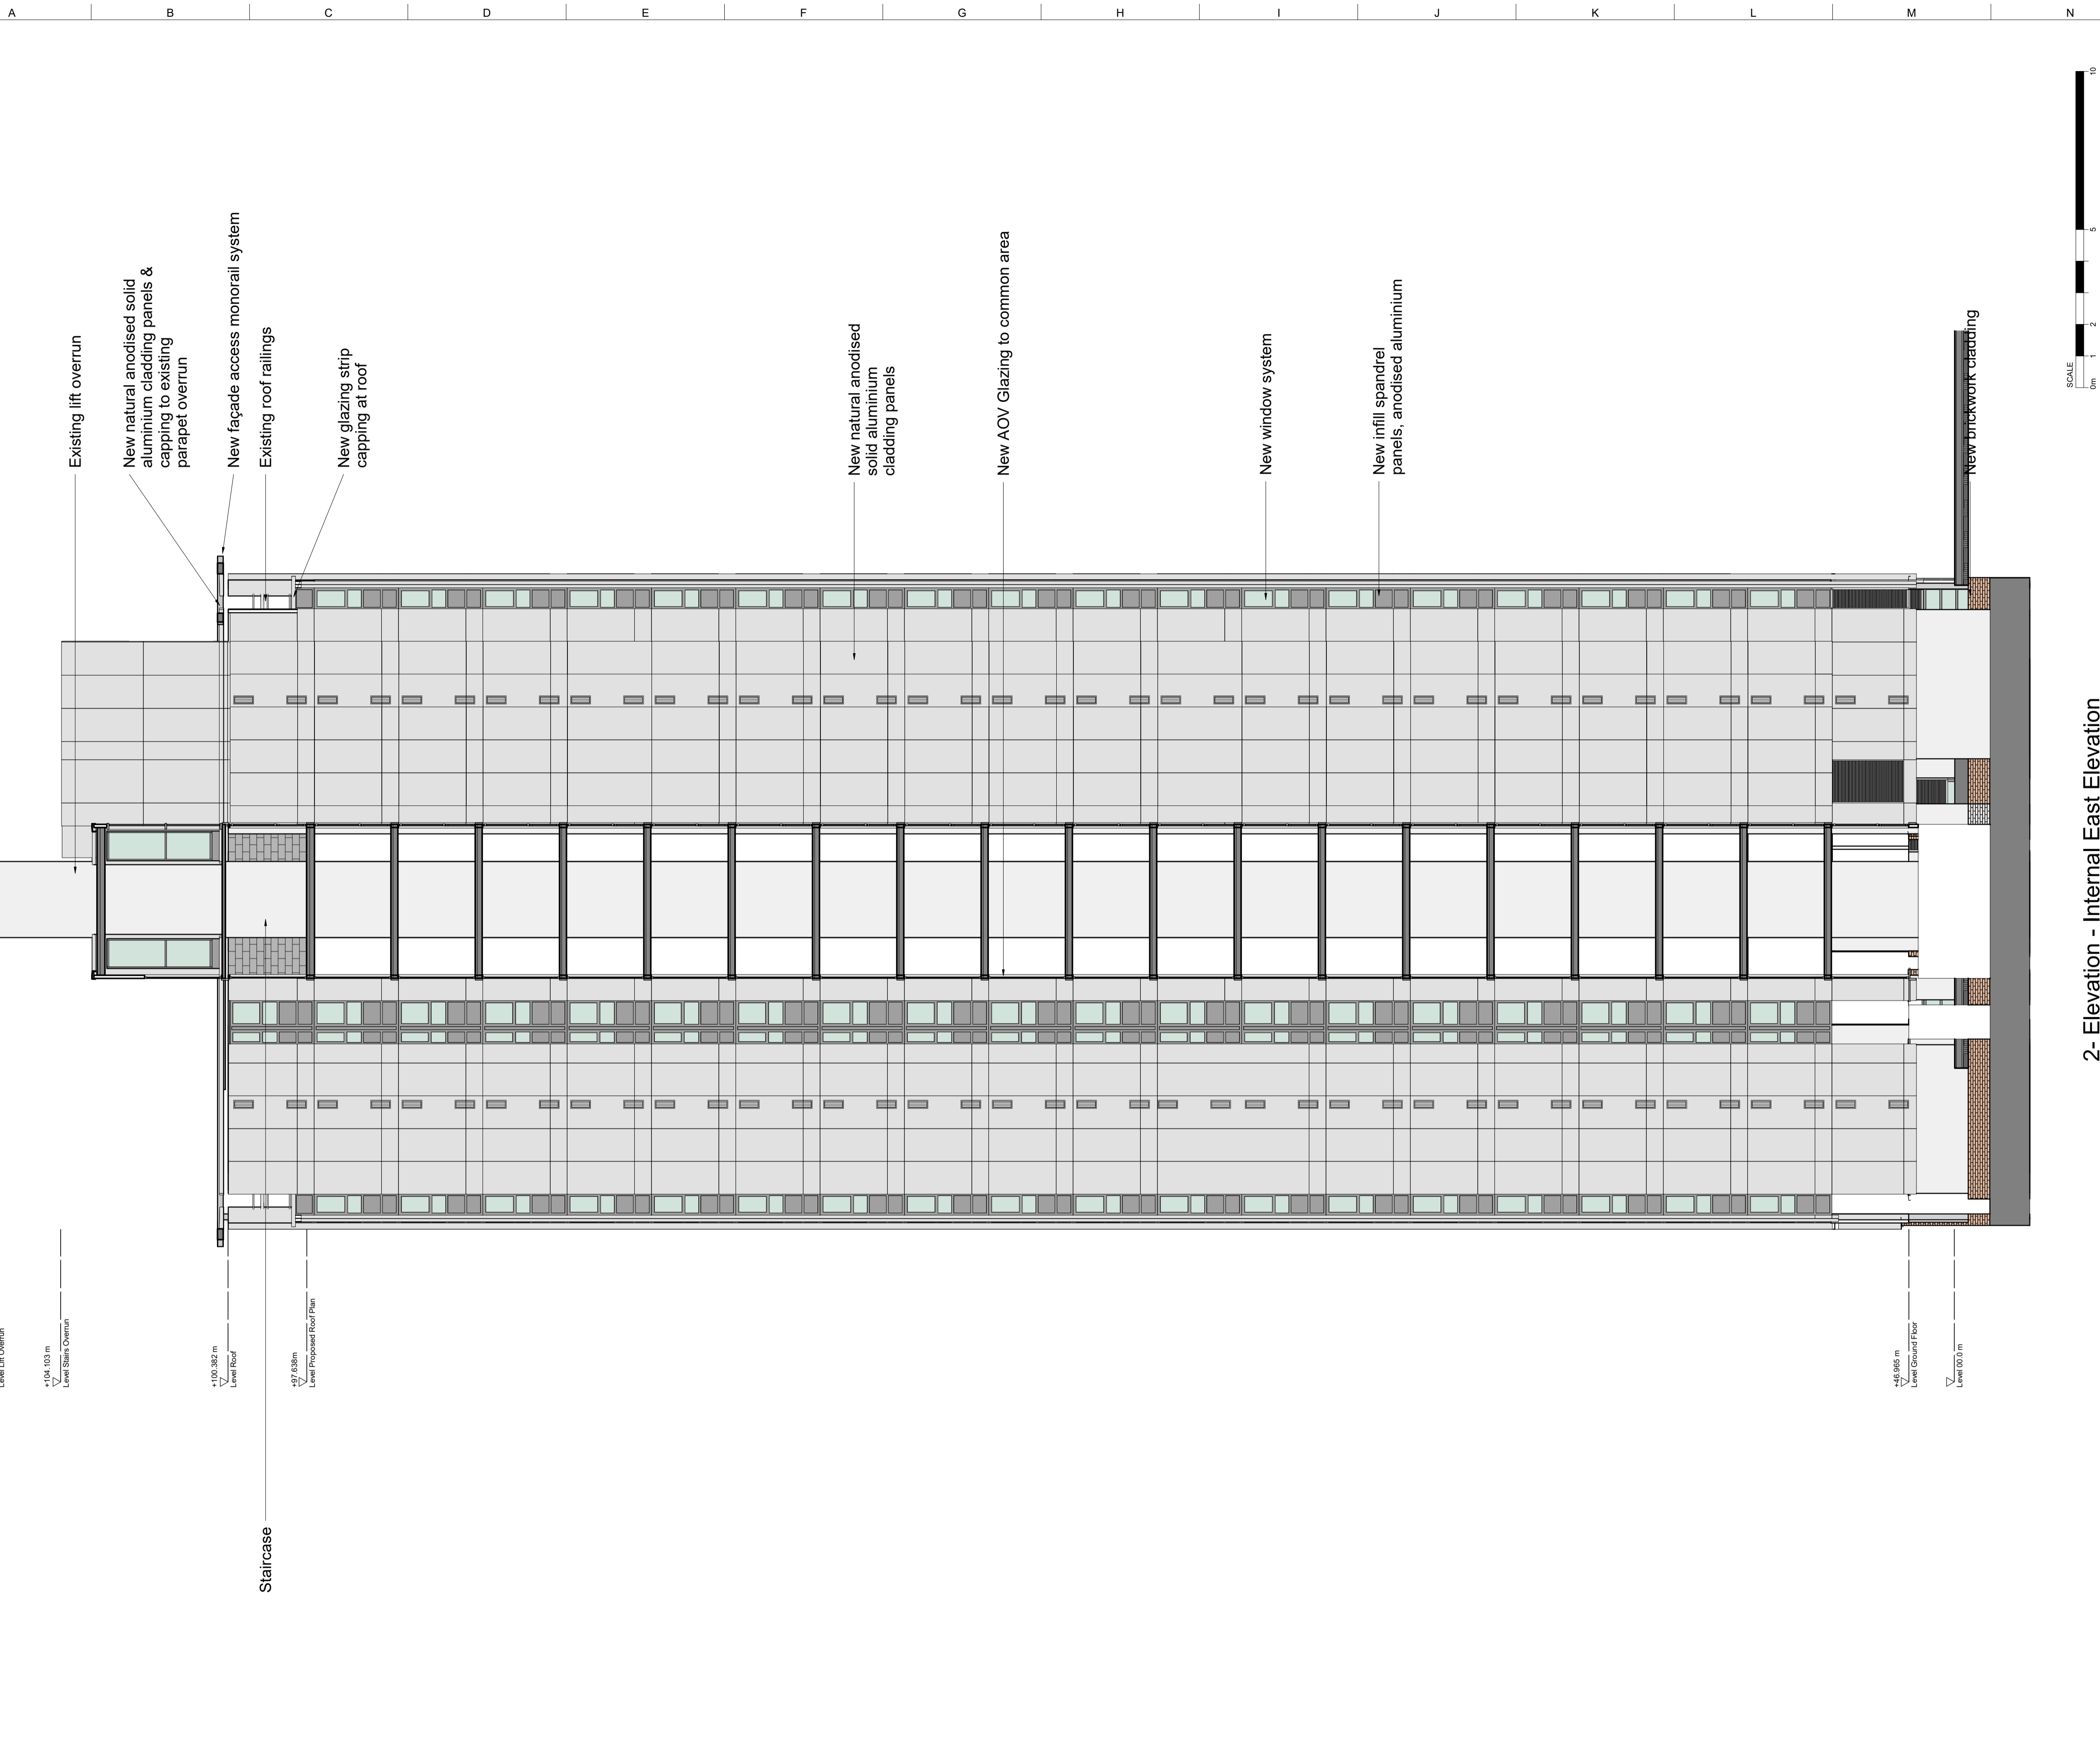

Existing lift overrun  
New natural anodised solid aluminium cladding panels & capping to existing parapet overrun

New façade access monorail system  
Existing roof railings

New glazing strip capping at roof

New natural anodised solid aluminium cladding panels

New AOV Glazing to common area

New window system

New infill spandrel panels, anodised aluminium



New brickwork cladding

+108.147 m  
Level Lift Overrun  
+104.103 m  
Level Stair Overrun

+100.882 m  
Level Roof  
+97.638m  
Level Proposed Roof Plan

+48.985 m  
Level Ground Floor  
Level 00.0 m

Staircase

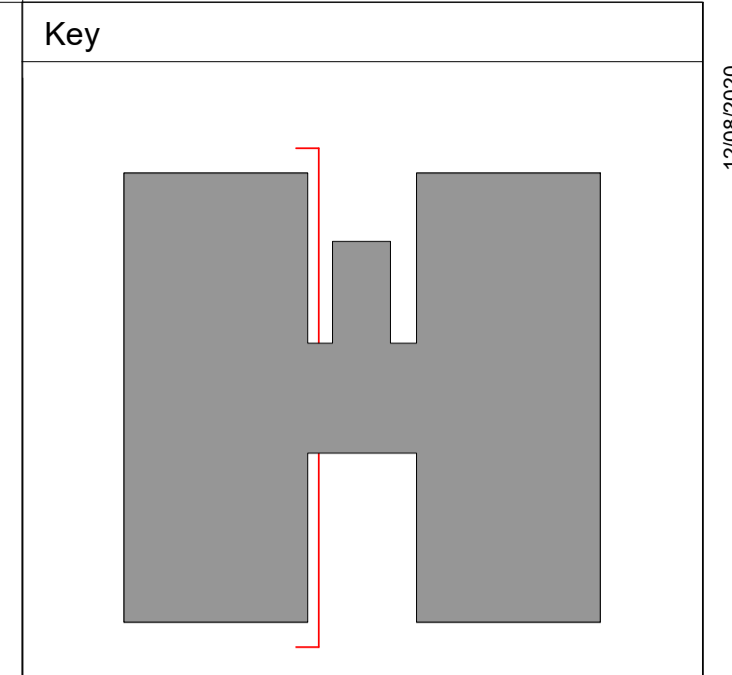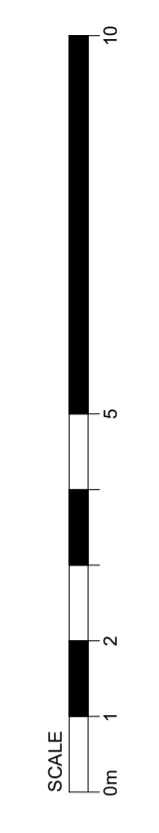

THIS DRAWING AND THE INFORMATION IT CONTAINS ARE THE PROPERTY OF ARUP FACADE ENGINEERING.  
DESIGN RISKS AND ASSUMPTIONS ARE PART OF THE CDM RISK REGISTER.  
READ THIS DRAWING IN CONJUNCTION TO THE CDM RISK REGISTER.  
THE DRAWING CONTENT REFLECTS THE DESIGN INTENT ONLY AND IS NOT FOR CONSTRUCTION.

NOTES:  
DIMENSIONS SHOWN ARE NOMINAL. TO BE VERIFIED BY SURVEY INFORMATION.  
ALL COLOURS ARE INDICATIVE AND TO BE CROSS-REFERENCED TO THE DAS FOR FURTHER DETAIL.

2-Elevation - Internal East Elevation  
Scale 1 : 100

04	20.07.20			
03	14.06.19			
02	15.10.18			
01	15.05.18			
00	19.03.18			

Rev	Date	By	Chkd	Appd

**ARUP**

13 Fitzroy Street, London, W1T 4BJ  
Salford, West Midlands B90 8AE  
T +44(0)121 213 3000 F +44(0)121 213 3001  
www.arup.com

Client  
London Borough of Camden

Project Title  
Chalcots Estate  
London

Drawing Title  
Blashford Tower  
Proposed Internal Elevation  
East

Scale at A1 1 : 100


Role Facade Engineering

Suitability Planning

Arup Job No  
**259493-00**


Rev  
**04**

Name  
**259493-ARUP-T5-ZZ-DR-YC-3206**

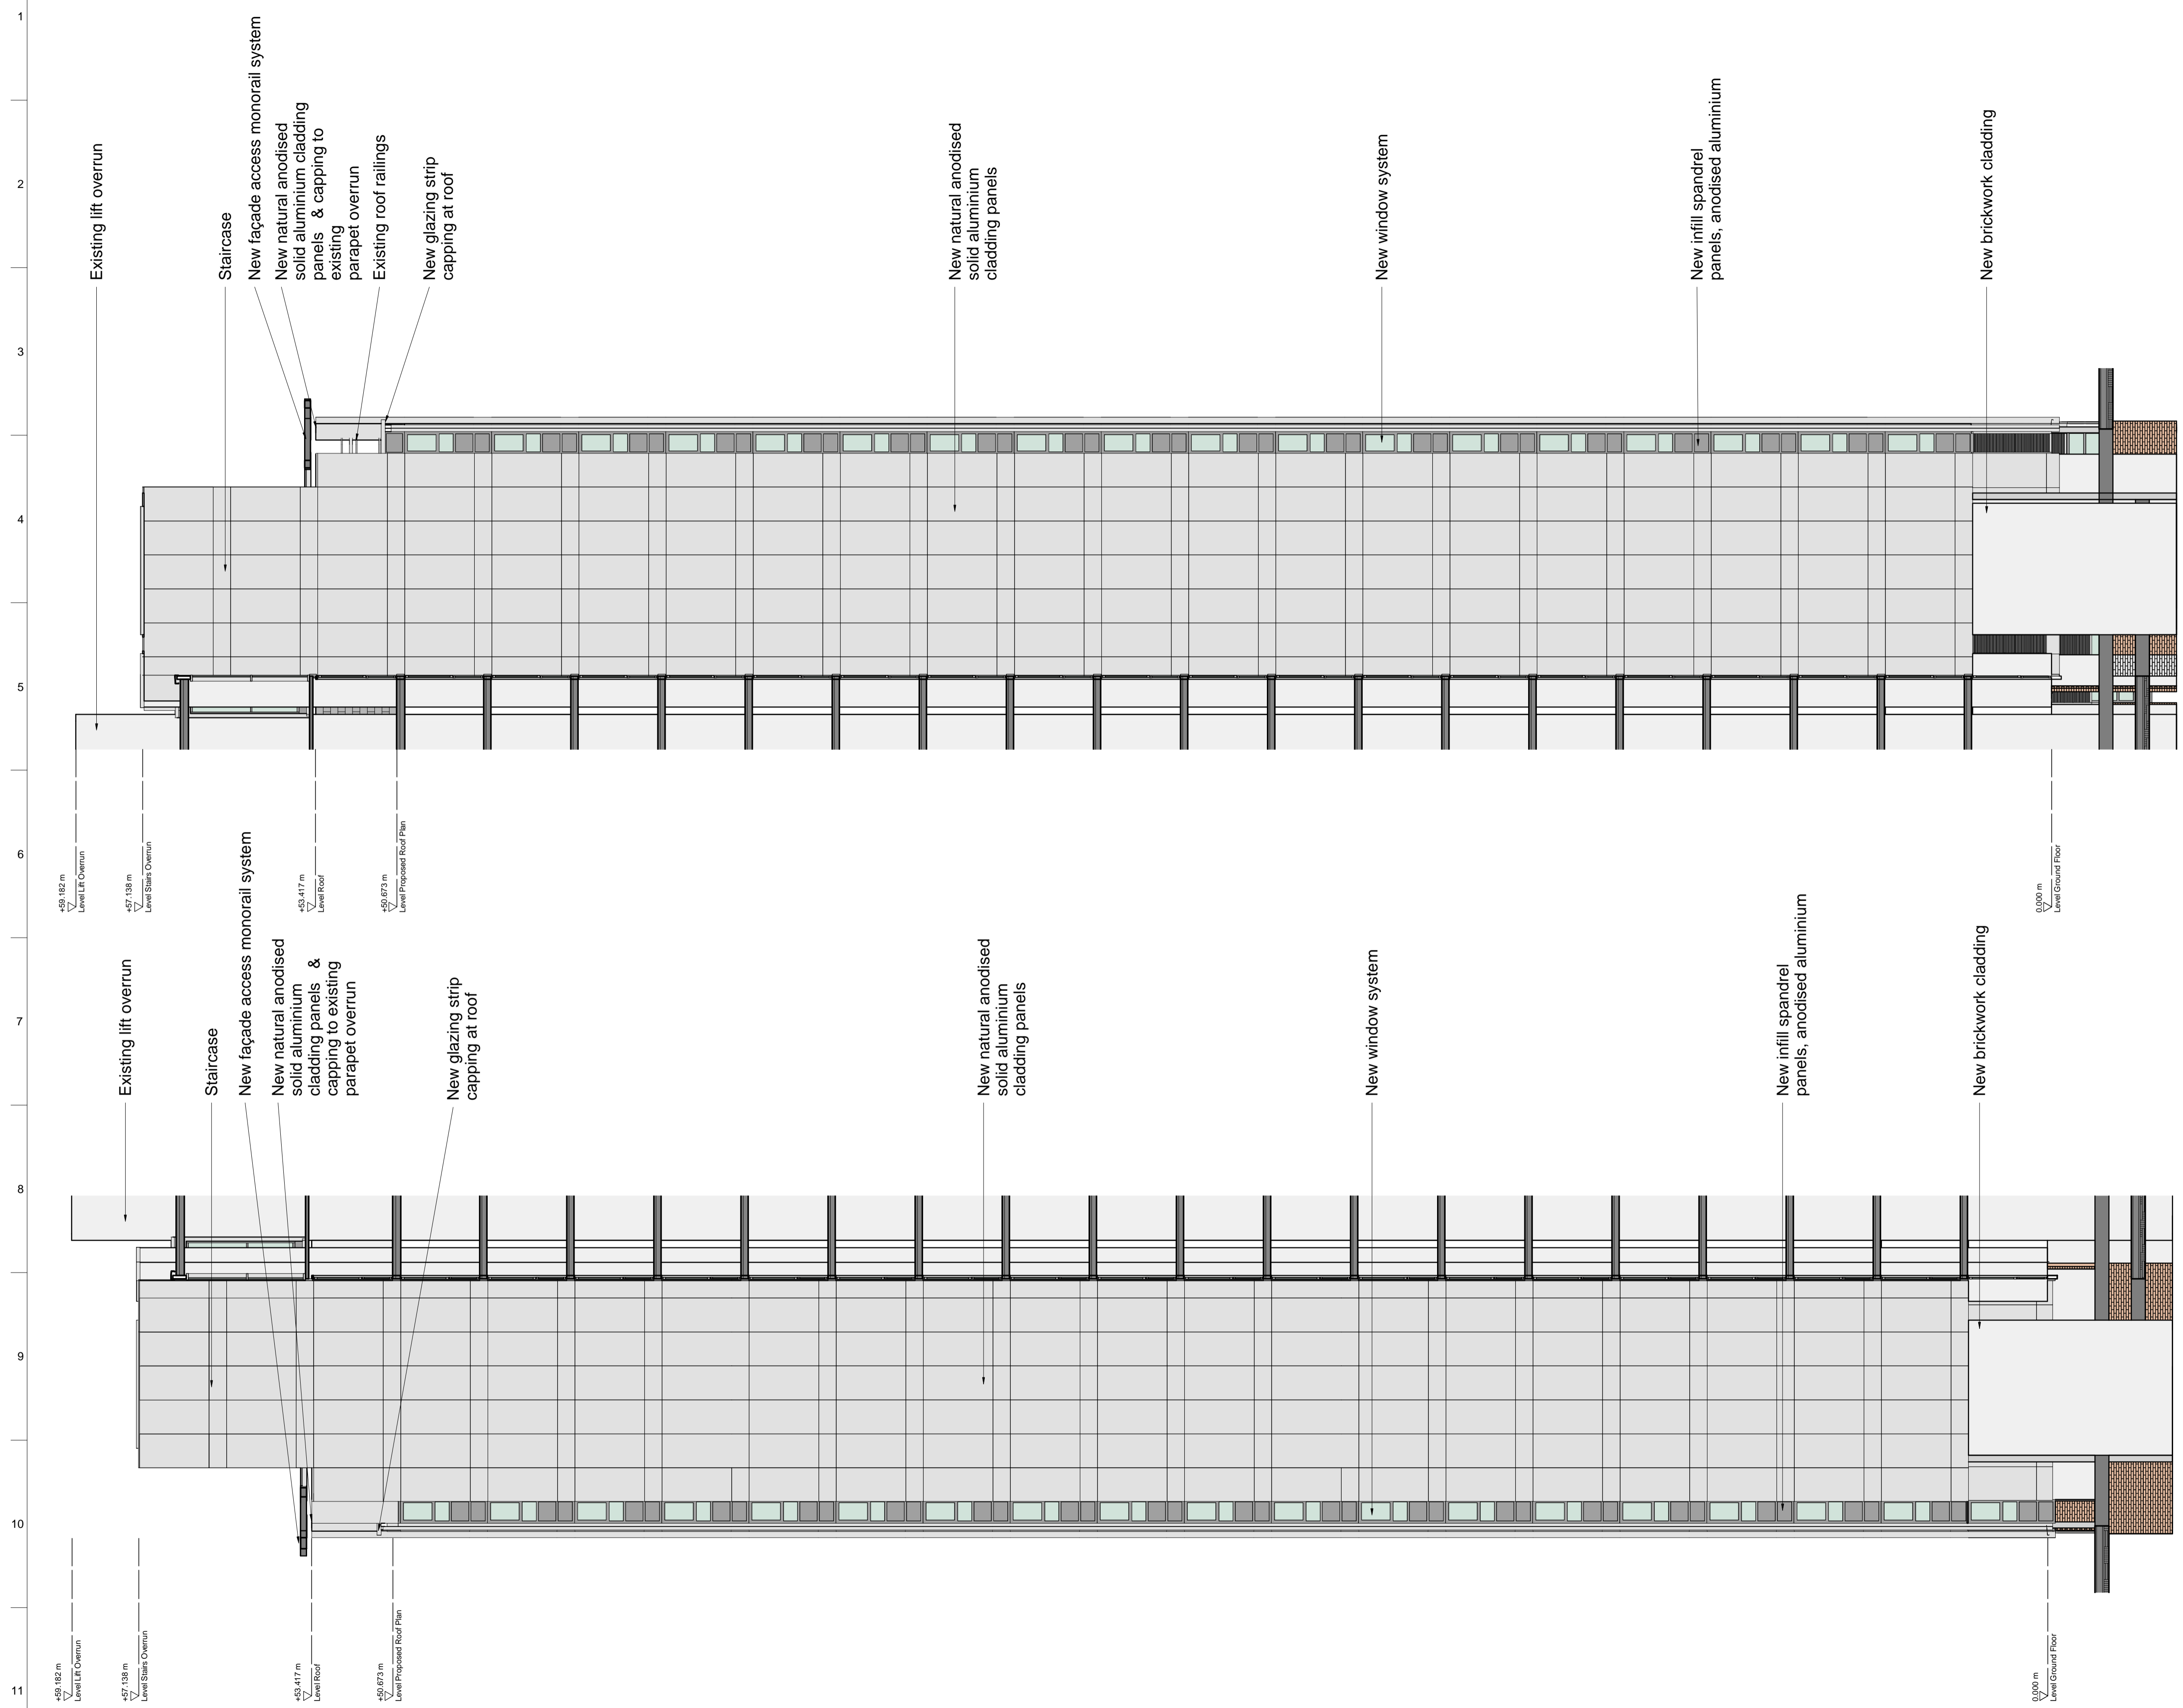

2- Section - Section Internal Staircore East  
Scale 1 : 100

1- 3D View - Section Internal Staircore West  
Scale at A1 1 : 100

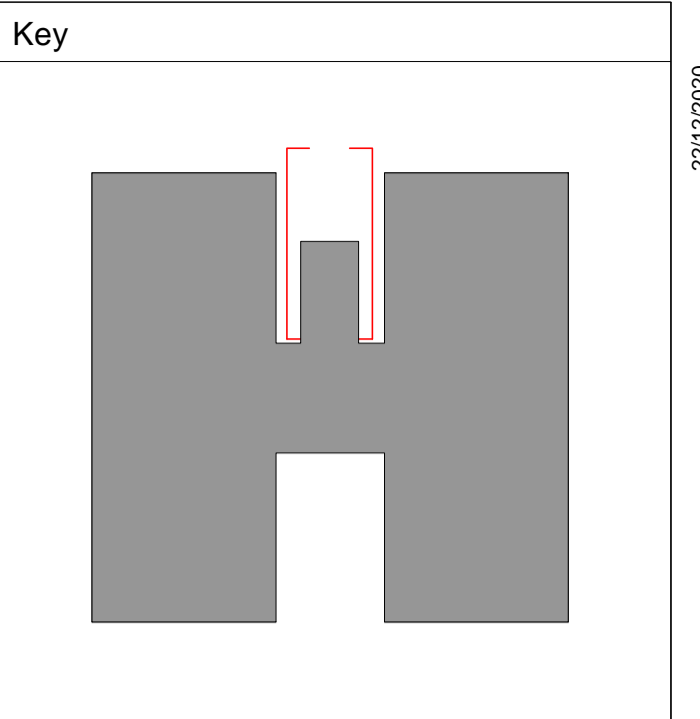

Rev	Date	By	Chkd	Appd
00	20.07.20			

**ARUP**  
 13 Fitzroy Street, London, W1T 4BJ  
 Solihull, West Midlands B90 8AE  
 T +44(0)121 213 3000 F +44(0)121 213 3001  
 www.arup.com

Client  
**London Borough of Camden**

Project Title  
**Chalcots Estate  
 London**

Drawing Title  
**Blashford Tower  
 Proposed Elevations  
 Internal Staircore Elevations  
 West & East**

Scale at A1 1 : 100




Role **Facade Engineering**

Suitability **Planning**

Arup Job No **259493-00** Rev **00**  
 Name **259493-ARUP-T5-ZZ-DR-YC-3207**

A3

A B C D E F G

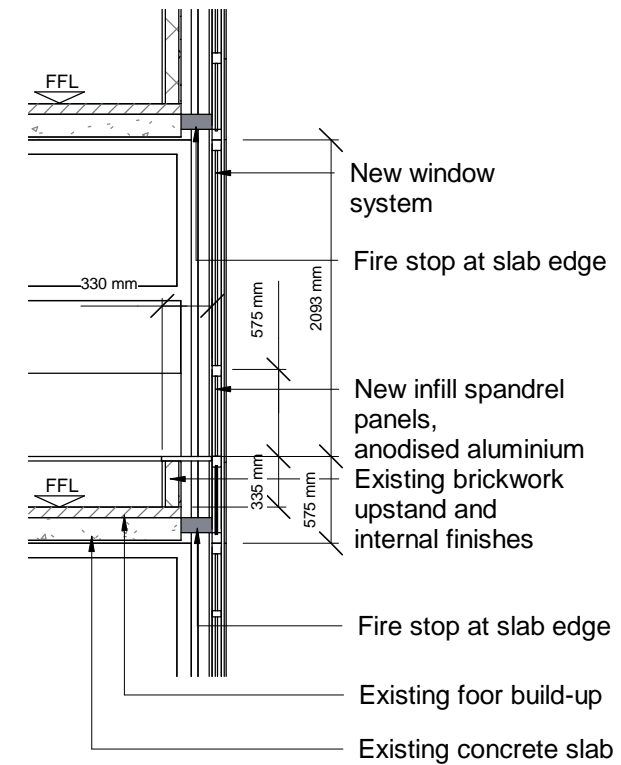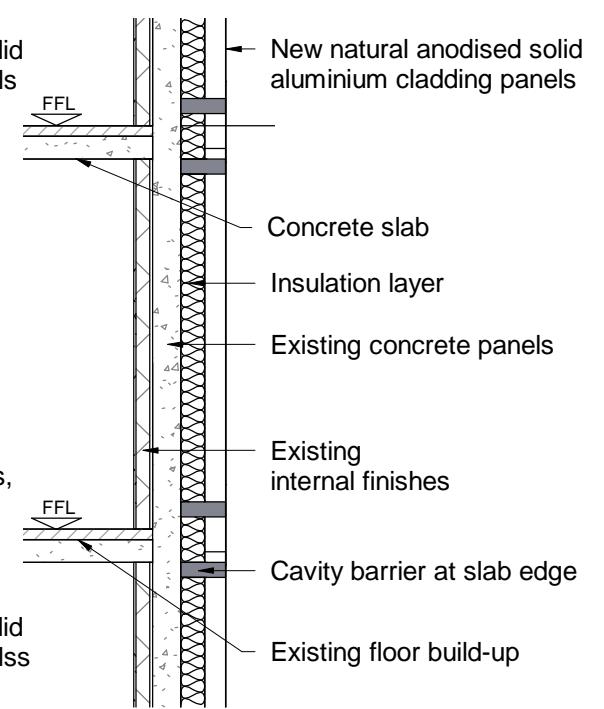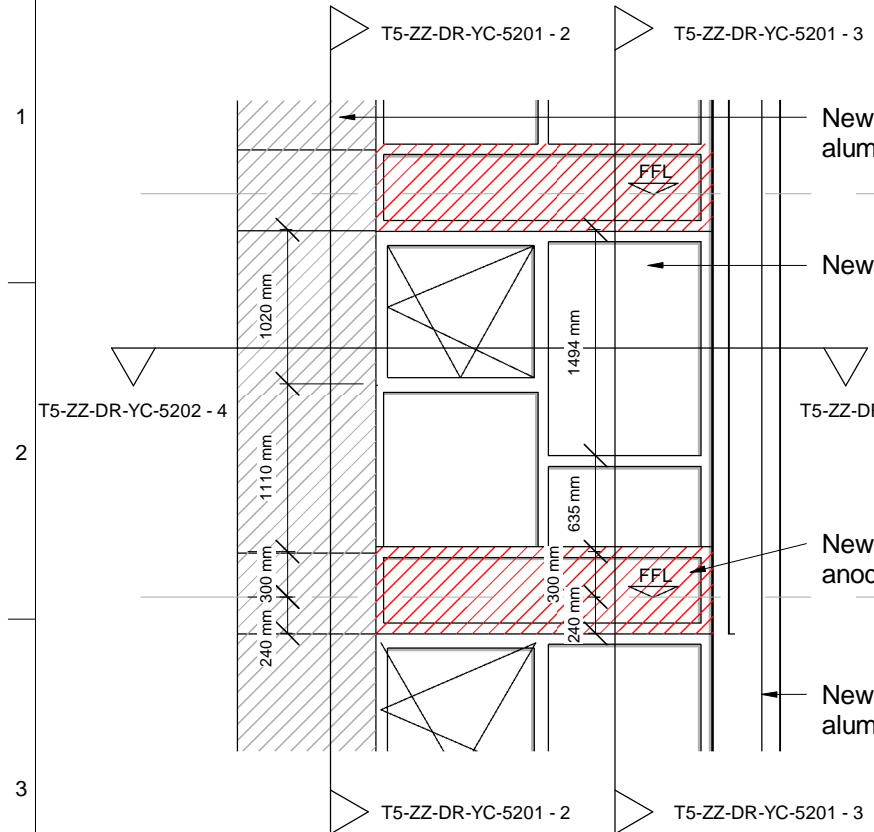


**1- Elevation - Detailed Elevation**

Scale 1 : 50

**2- Section - Detailed Section 3- Section - Detailed Section**

Scale 1 : 50

Scale 1 : 50

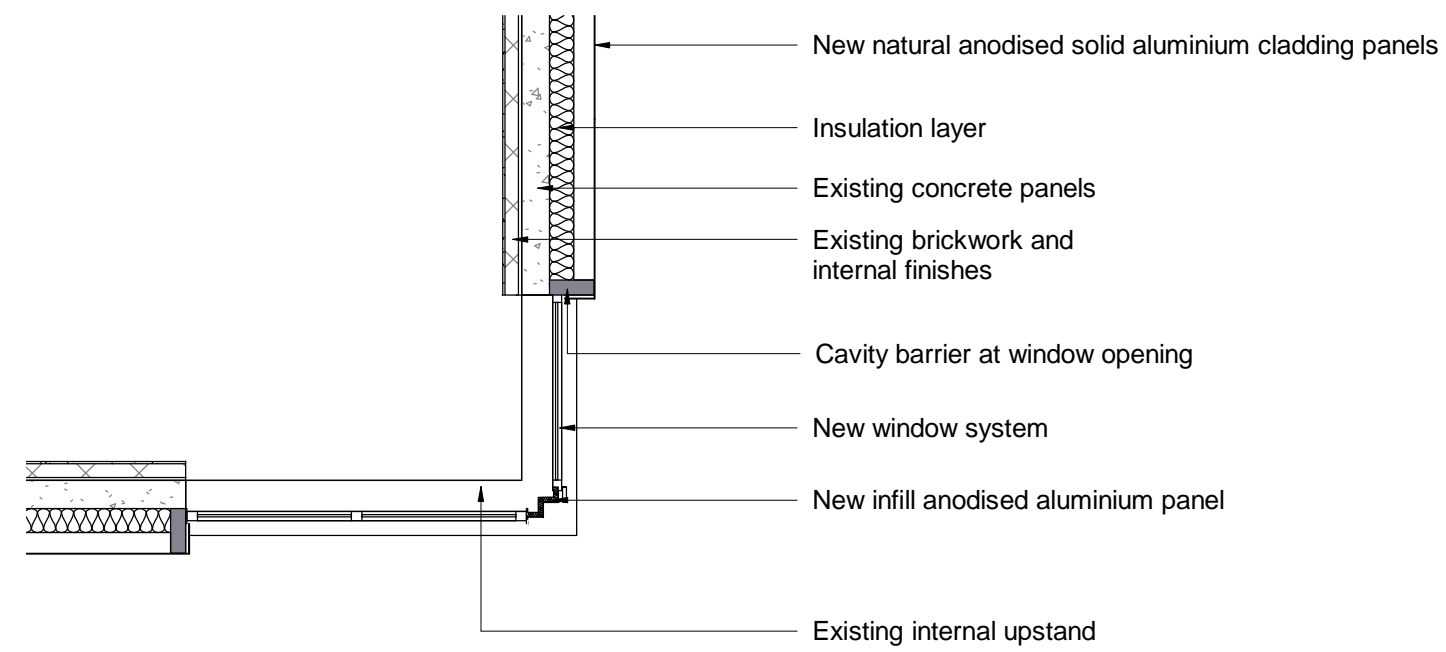

**4- Plan - Detailed Plan**



Scale 1 : 50

**ELEVATION KEY**

SPANDREL PANEL

ALUMINIUM CLADDING

Please Note, provided measurements for the proposed windows are nominal dimensions.

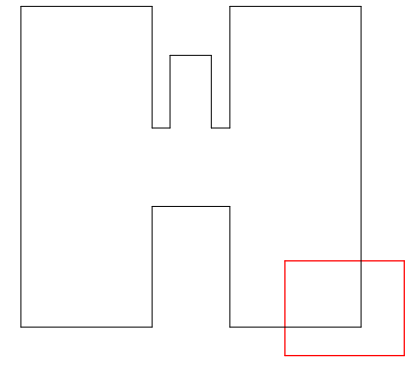 

21/12/2020 12:25:58

THIS DRAWING AND THE INFORMATION IT CONTAINS ARE THE PROPERTY OF ARUP FACADE ENGINEERING.

DESIGN RISKS AND ASSUMPTIONS ARE PART OF THE CDM RISK REGISTER.

READ THIS DRAWING IN CONJUNCTION TO THE CDM RISK REGISTER.

THE DRAWING CONTENT REFLECTS THE DESIGN INTENT ONLY AND IS NOT FOR CONSTRUCTION.

NOTE: DIMENSIONS SHOWN ARE NOMINAL. TO BE VERIFIED BY SURVEY INFORMATION.

Rev	Date	By	Chkd	Appd
04	20.07.20			
03	15.10.18			
02	15.05.18			
01	19.03.18			
00	26.02.18			

**ARUP**

13 Fitzroy Street, London, W1T 4BJ  
Solihull, West Midlands B90 8AE  
T +44(0)121 213 3000 F +44(0)121 213 3001  
www.arup.com

Client  
**London Borough of Camden**

Project Title  
**Chalcots Estate  
London**

Drawing Title  
**Blashford Tower  
Detailed Views  
Sheet 01**

Scale at A3 1 : 50

Role  
Facade Engineering

Suitability  
Planning

Arup Job No  
**259493-00**

Rev  
**04**

Name  
**259493-ARUP-T5-ZZ-DR-YC-5201**

1


2

3

4


5

6

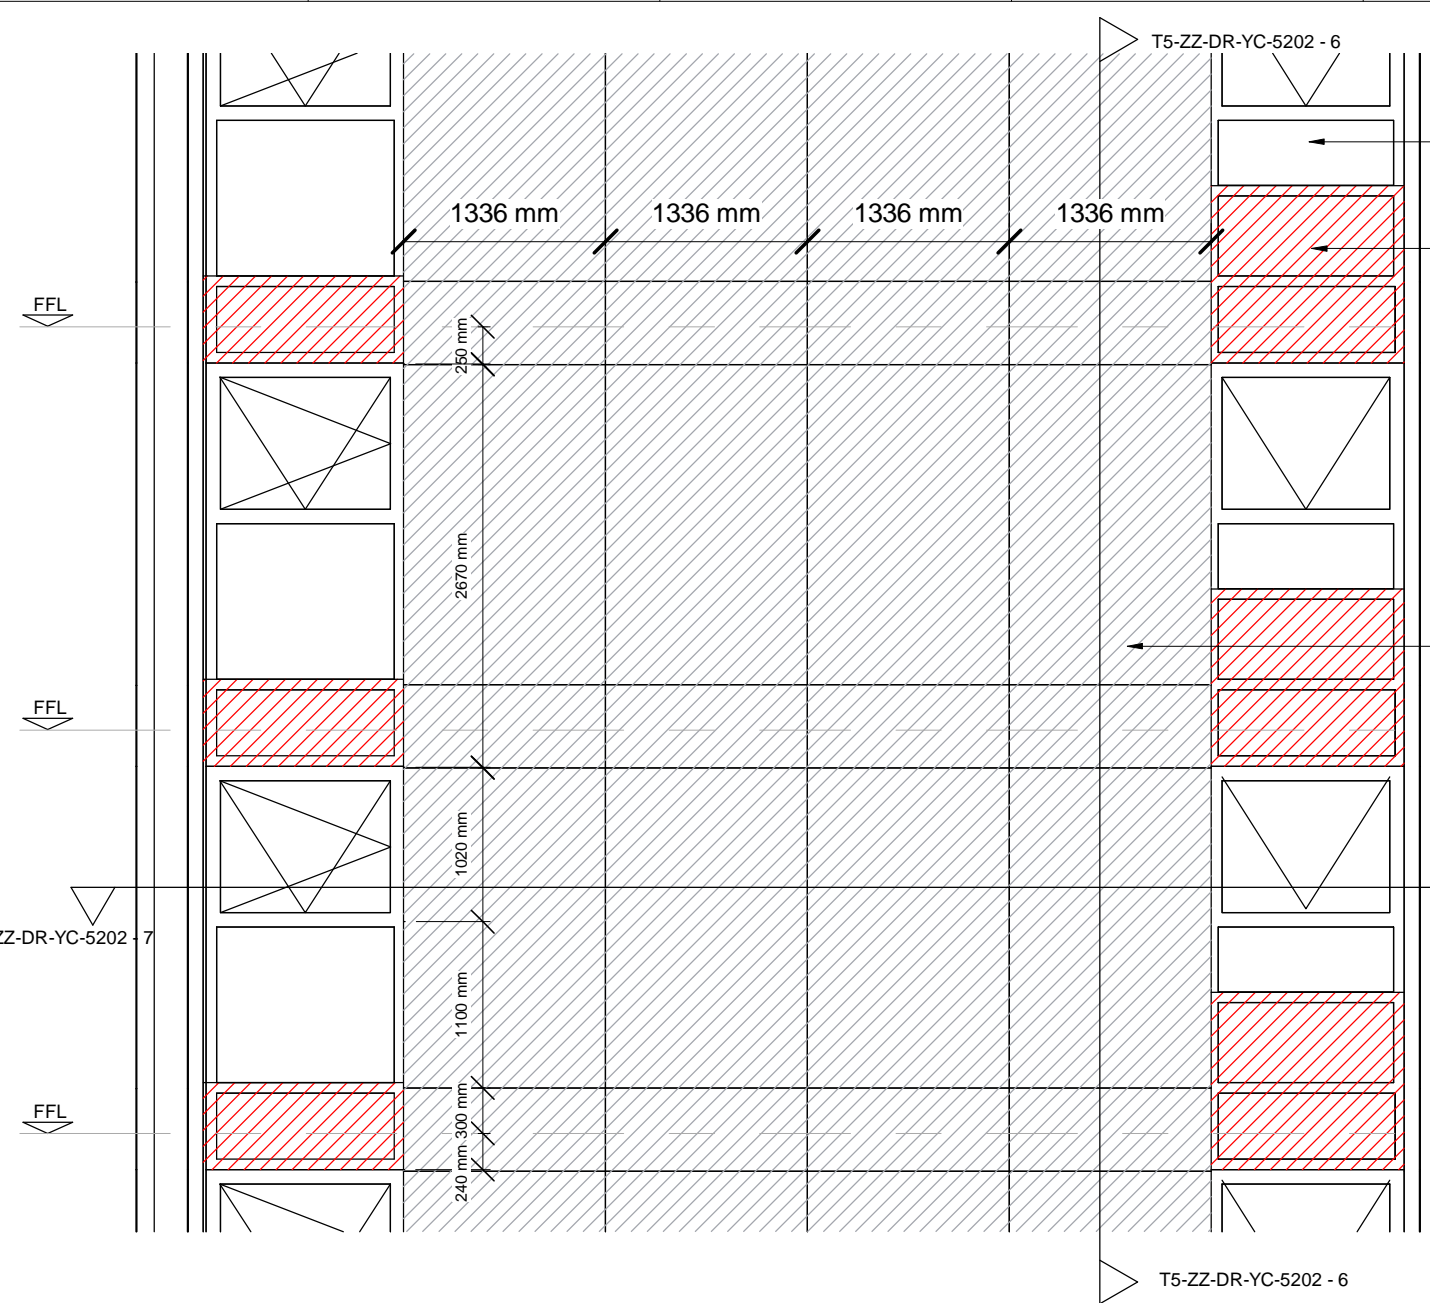


**5- Elevation - Detailed Elevation**

Scale 1 : 50

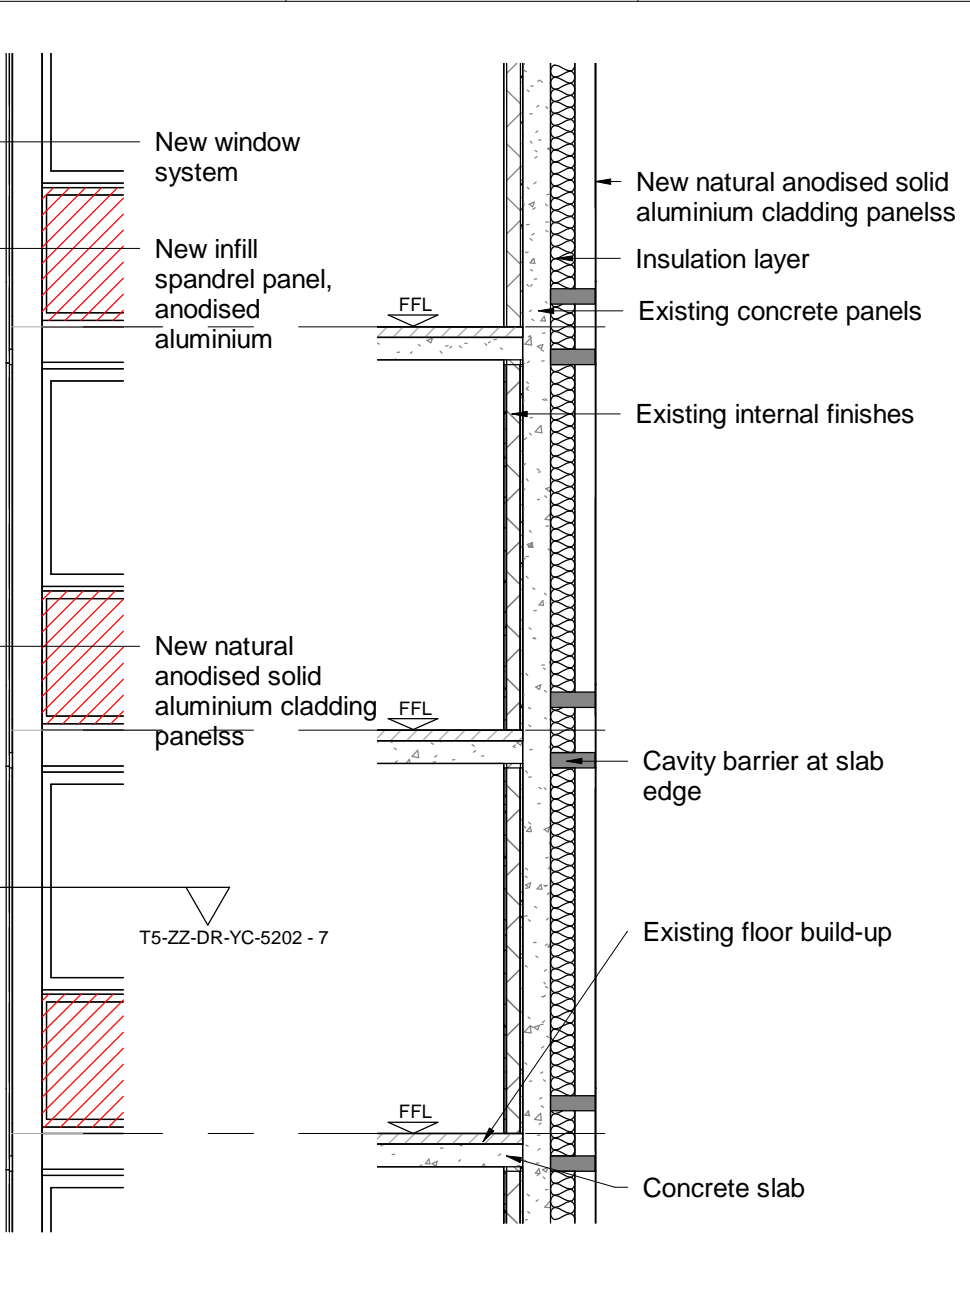

**6- Section - Detailed Section**

Scale 1 : 50

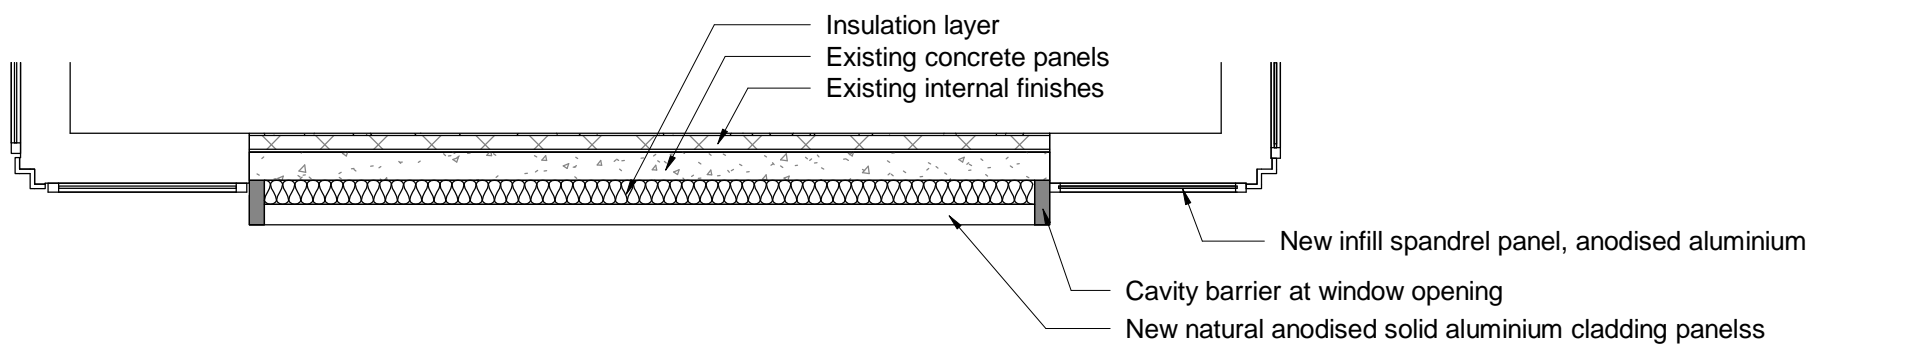



**7- Plan - Detailed Plan**

Scale 1 : 50

**ELEVATION KEY**

	SPANDREL PANEL
	ALUMINIUM CLADDING

Please Note, provided measurements for the proposed windows are nominal dimensions.

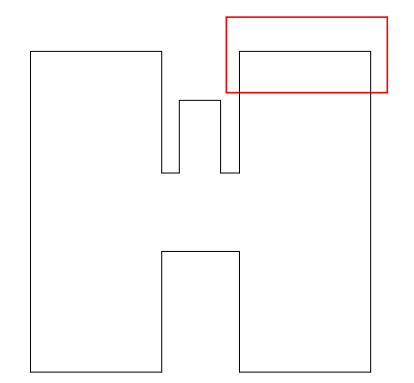 

21/12/2020  
12:26:00

THIS DRAWING AND THE INFORMATION IT CONTAINS ARE THE PROPERTY OF ARUP FACADE ENGINEERING.

DESIGN RISKS AND ASSUMPTIONS ARE PART OF THE CDM RISK REGISTER.

READ THIS DRAWING IN CONJUNCTION TO THE CDM RISK REGISTER.

THE DRAWING CONTENT REFLECTS THE DESIGN INTENT ONLY AND IS NOT FOR CONSTRUCTION.

NOTE: DIMENSIONS SHOWN ARE NOMINAL. TO BE VERIFIED BY SURVEY INFORMATION.

04	20.07.20			
03	15.10.18			
02	15.05.18			
01	19.03.18			
00	26.02.18			
Rev	Date	By	Chkd	Appd

**ARUP**

13 Fitzroy Street, London, W1T 4BJ  
 Solihull, West Midlands B90 8AE  
 T +44(0)121 213 3000 F +44(0)121 213 3001  
 www.arup.com

Client  
London Borough of Camden

Project Title  
Chalcots Estate  
London

Drawing Title  
Blashford Tower  
Detailed Views  
Sheet 2

Scale at A3 1 : 50

Role Facade Engineering


Suitability Planning

Arup Job No **259493-00** Rev **04**

Name  
**259493-ARUP-T5-ZZ-DR-YC-5202**


A3

A B C D E F G

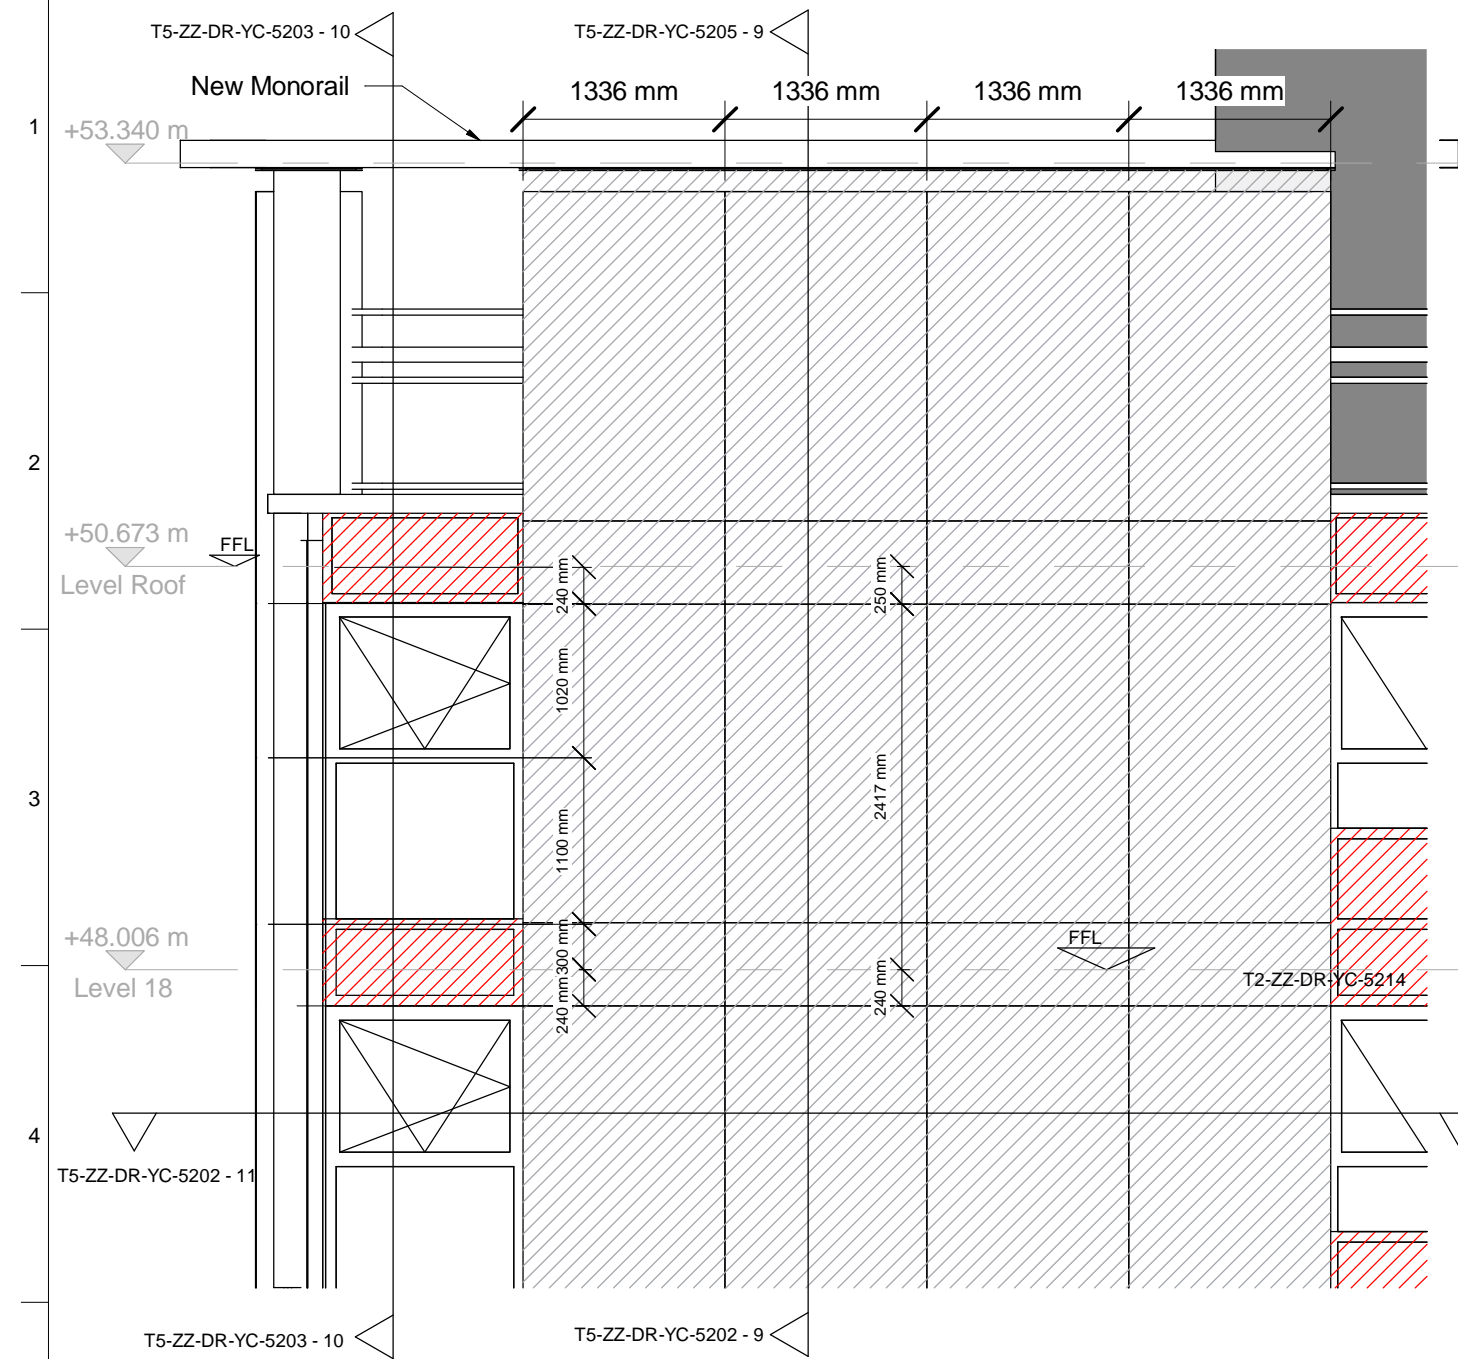

**8- Elevation - Detailed Elevation**

Scale 1 : 50

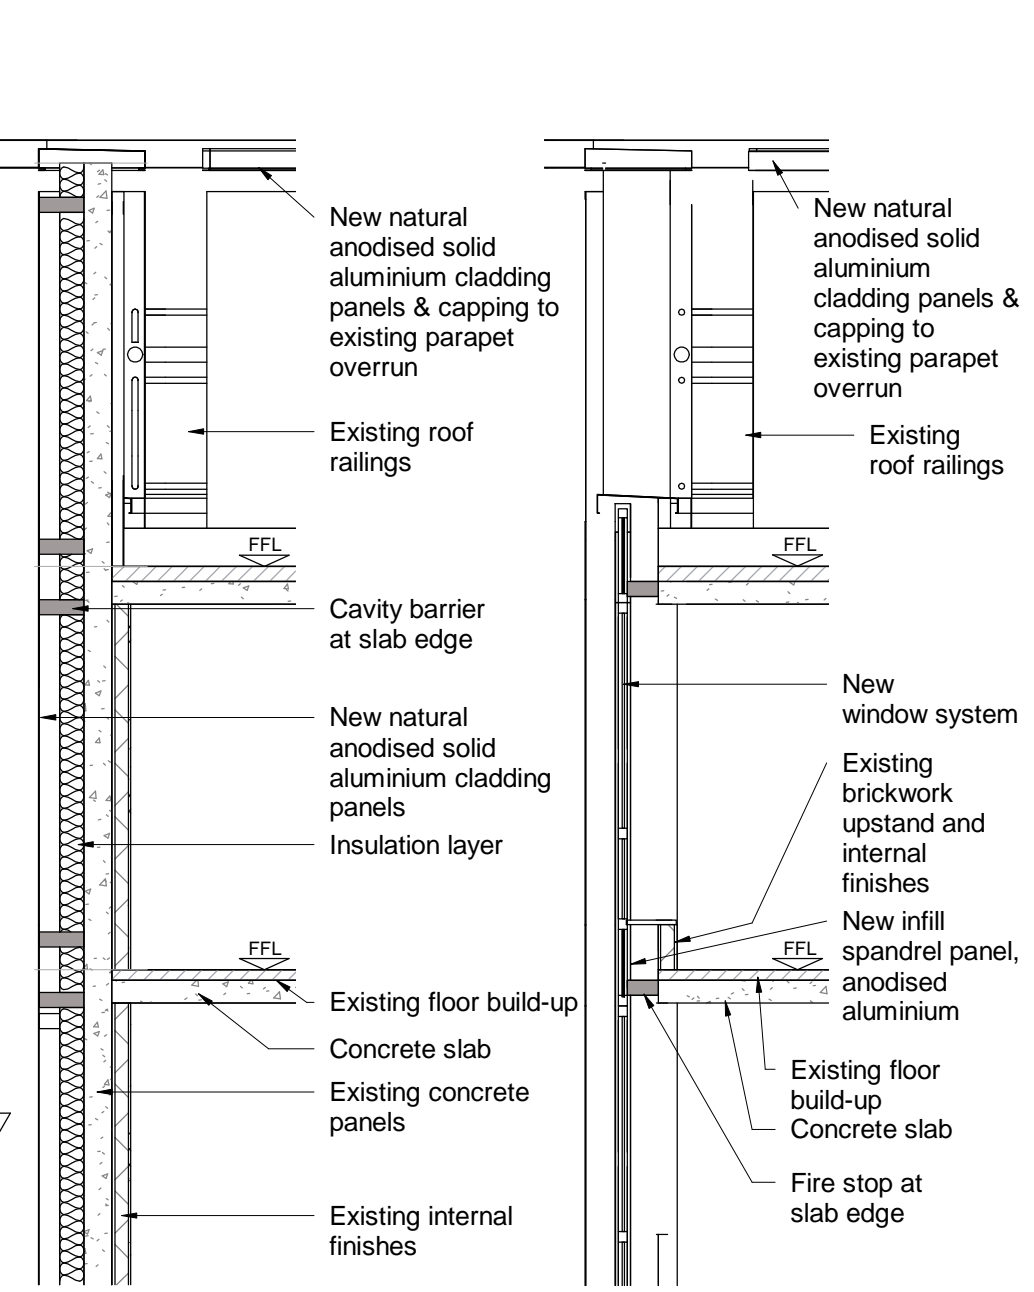


**9- Section - Detailed Sec. 1**

Scale 1 : 50

**10- Section - Detailed Sec. 2**

Scale 1 : 50

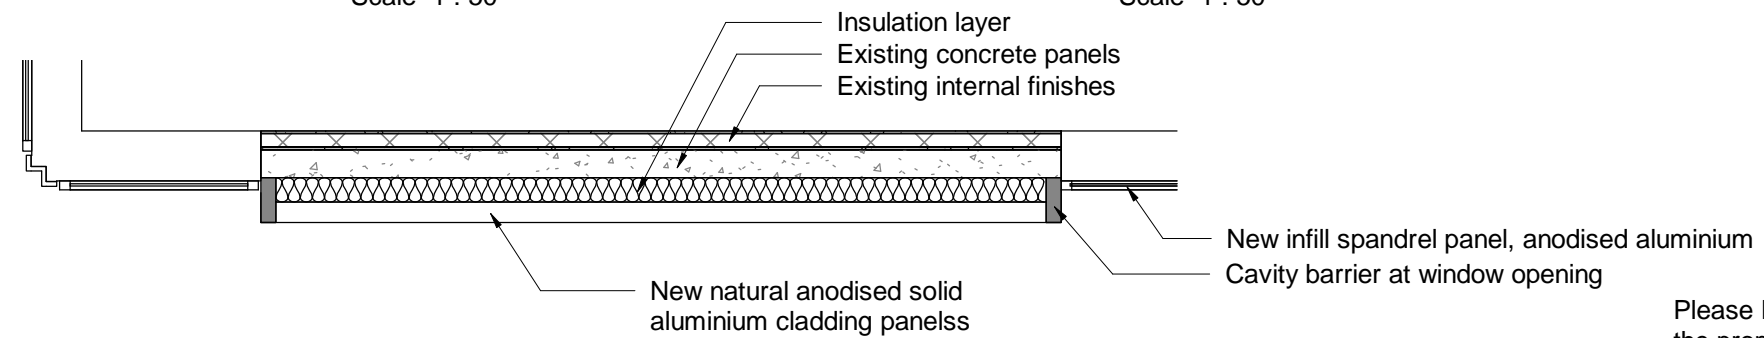


**11- Plan - Detailed Plan.**

Scale 1 : 50

**ELEVATION KEY**

	SPANDREL PANEL
	ALUMINIUM CLADDING

Please Note, provided measurements for the proposed windows are nominal dimensions.

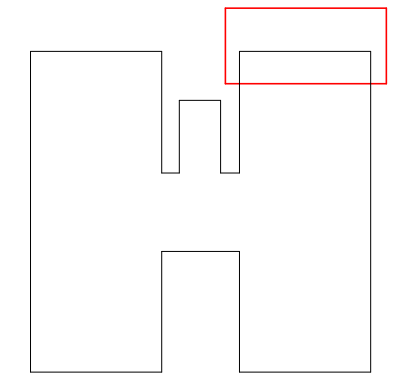

21/12/2020  
12:26:01

THIS DRAWING AND THE INFORMATION IT CONTAINS ARE THE PROPERTY OF ARUP FACADE ENGINEERING.

DESIGN RISKS AND ASSUMPTIONS ARE PART OF THE CDM RISK REGISTER.

READ THIS DRAWING IN CONJUNCTION TO THE CDM RISK REGISTER.

THE DRAWING CONTENT REFLECTS THE DESIGN INTENT ONLY AND IS NOT FOR CONSTRUCTION.

NOTE: DIMENSIONS SHOWN ARE NOMINAL. TO BE VERIFIED BY SURVEY INFORMATION.

Rev	Date	By	Chkd	Appd
04	20.07.20			
03	15.10.18			
02	15.05.18			
01	19.03.18			
00	26.02.18			

**ARUP**

13 Fitzroy Street, London, W1T 4BJ  
Solithull, West Midlands B90 8AE  
T +44(0)121 213 3000 F +44(0)121 213 3001  
www.arup.com

Client  
London Borough of Camden

Project Title  
Chalcots Estate  
London

Drawing Title  
Detailed Views  
Sheet 3

Scale at A3 1 : 50

Role  
Facade Engineering

Suitability  
Planning



Arup Job No  
**259493-00**

Rev  
**04**

Name  
**259493-ARUP-T5-ZZ-DR-YC-5203**

A3

A B C D E F G

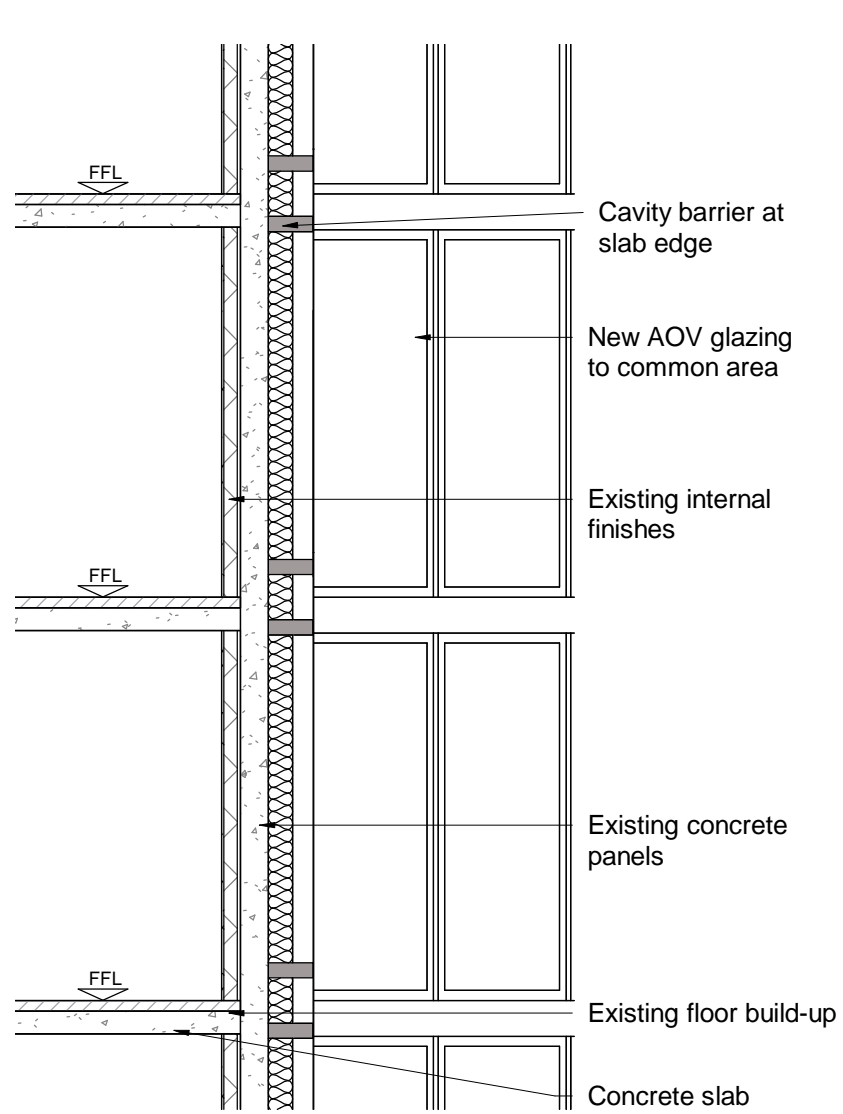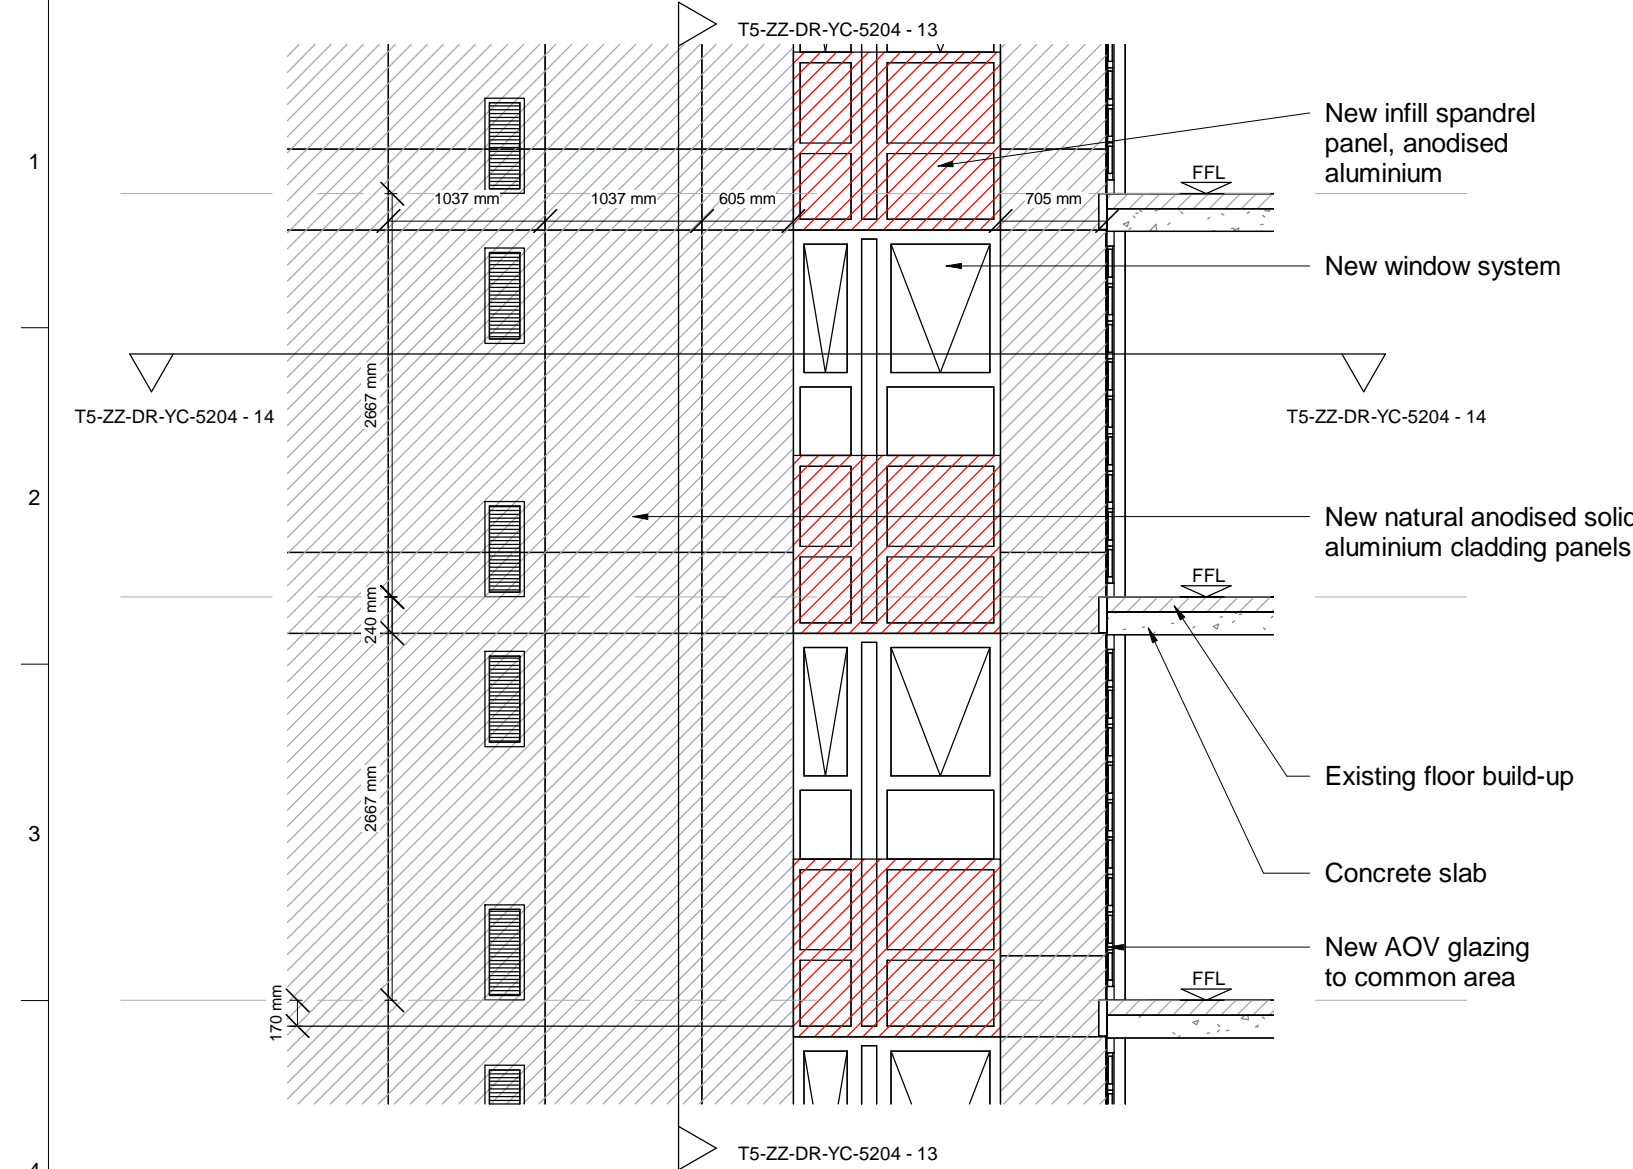


### 12- Elevation - Detailed Elevation

Scale 1 : 50

### 13- Section - Detailed Section

Scale 1 : 50

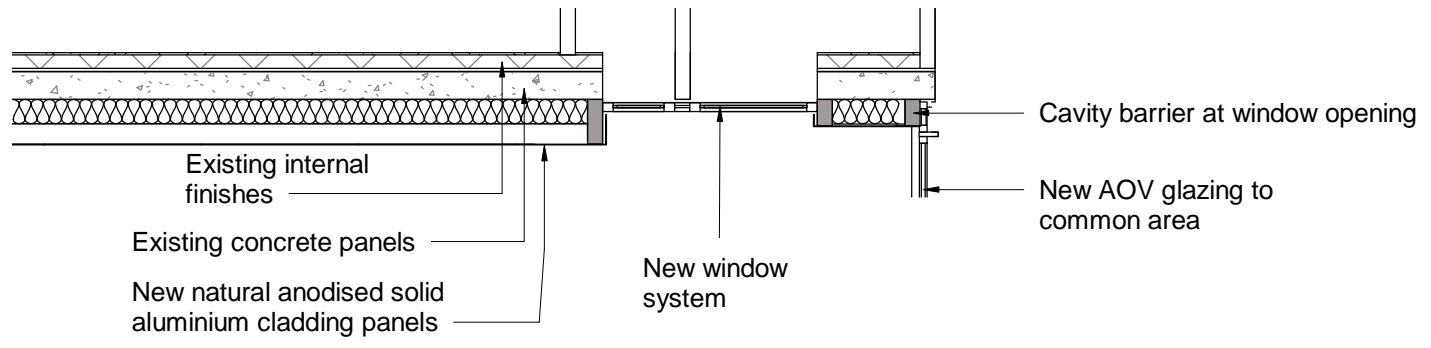



### 14- Plan - Detailed Plan

Scale 1 : 50

**ELEVATION KEY**

- SPANDREL PANEL
- ALUMINIUM CLADDING

Please Note, provided measurements for the proposed windows are nominal dimensions.

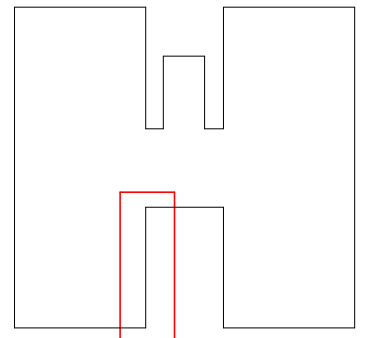 

21/12/2020  
12:26:02

THIS DRAWING AND THE INFORMATION IT CONTAINS ARE THE PROPERTY OF ARUP FACADE ENGINEERING.

DESIGN RISKS AND ASSUMPTIONS ARE PART OF THE CDM RISK REGISTER.

READ THIS DRAWING IN CONJUNCTION TO THE CDM RISK REGISTER.

THE DRAWING CONTENT REFLECTS THE DESIGN INTENT ONLY AND IS **NOT** FOR CONSTRUCTION.

NOTE: DIMENSIONS SHOWN ARE NOMINAL. TO BE VERIFIED BY SURVEY INFORMATION.

Rev	Date	By	Chkd	Appd
04	20.07.20			
03	15.10.18			
02	15.05.18			
01	19.03.18			
00	26.02.18			

# ARUP

13 Fitzroy Street, London, W1T 4BJ  
 Solihull, West Midlands B90 8AE  
 T +44(0)121 213 3000 F +44(0)121 213 3001  
 www.arup.com

Client  
 London Borough of Camden

Project Title  
 Chalcots Estate  
 London

Drawing Title  
 Detailed Views  
 Sheet 4

Scale at A3 1 : 50

Role Facade Engineering

Suitability Planning

Arup Job No  
**259493-00**

Rev  
**04**



Name  
**259493-ARUP-T5-ZZ-DR-YC-5204**



A3

A B C D E F G

1  
2  
3  
4

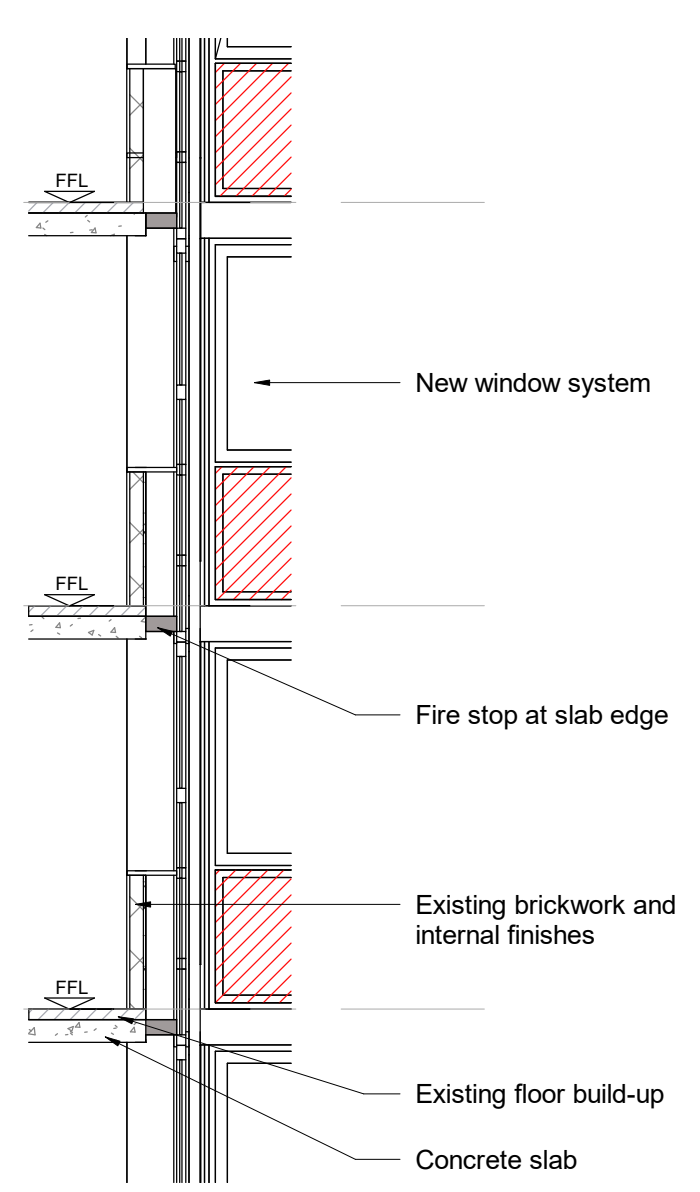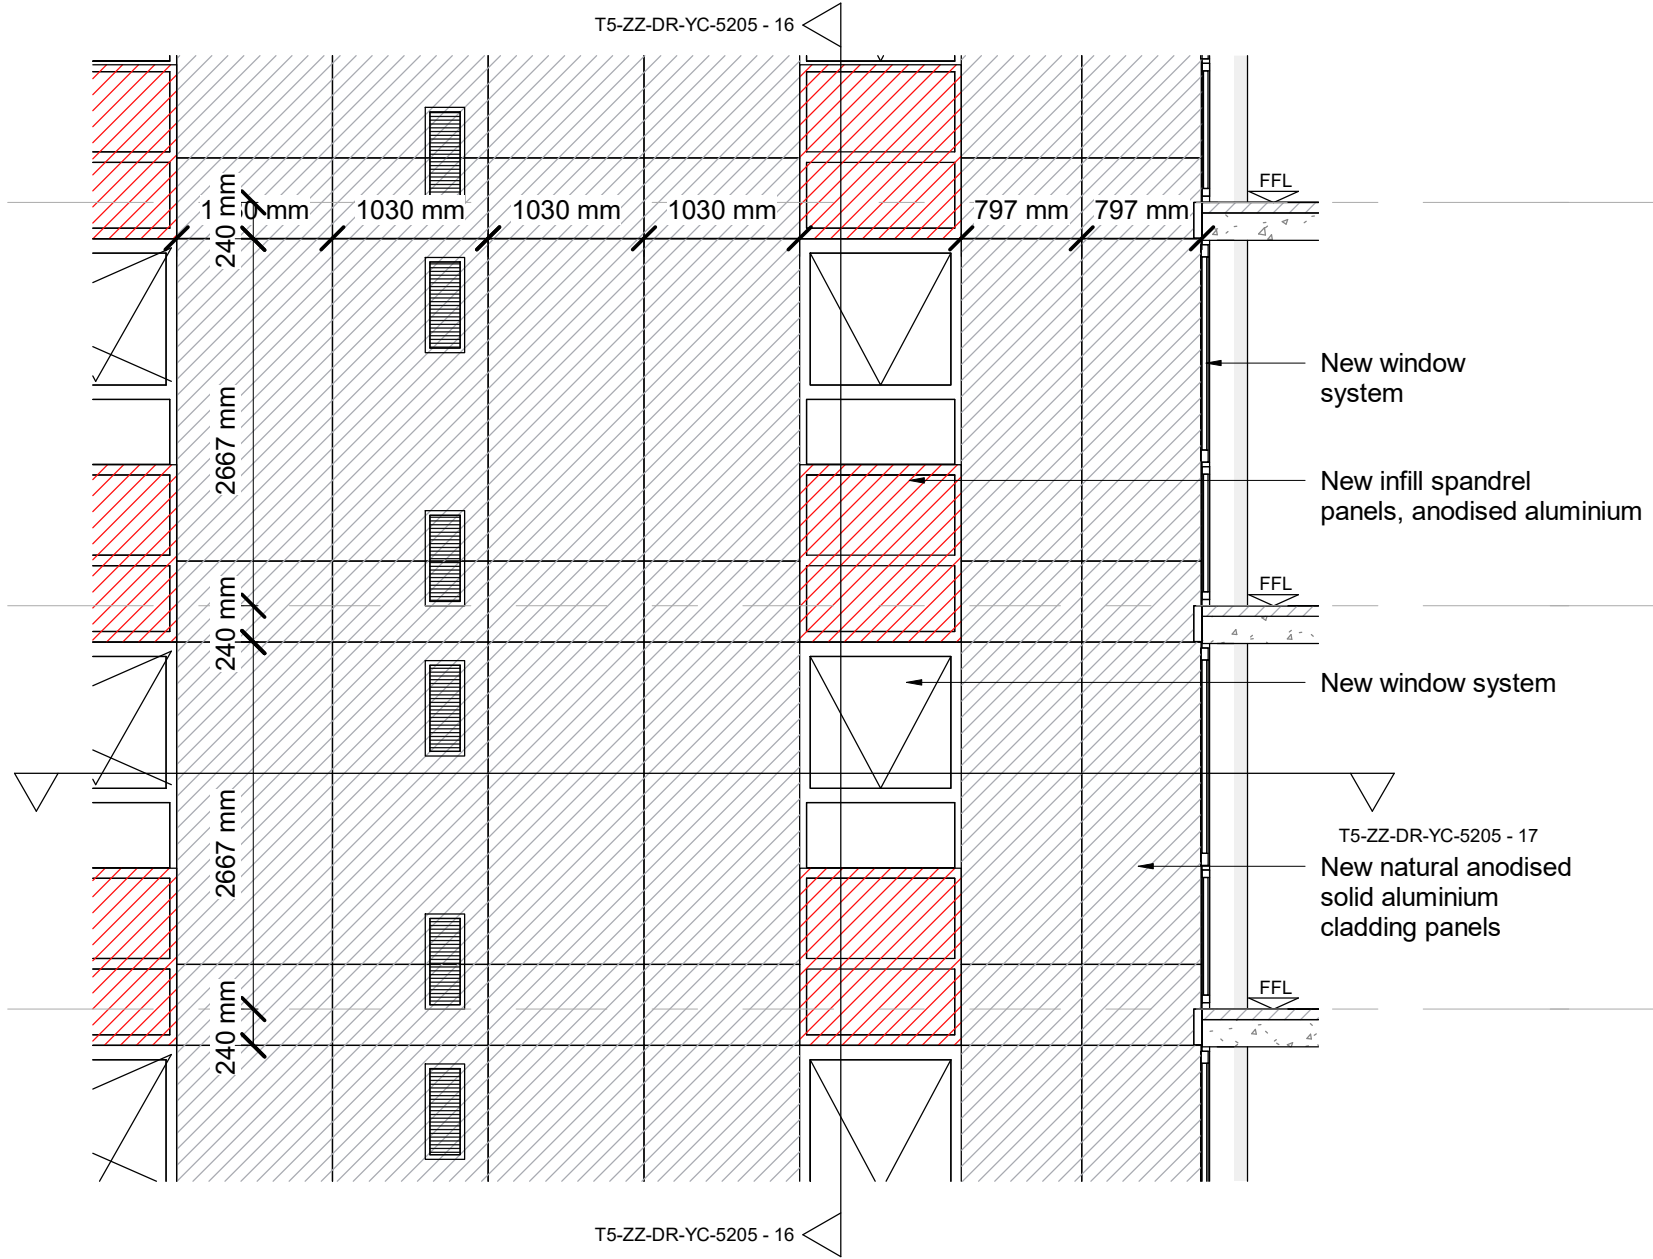


### 15- Elevation - Detailed Elevation

Scale 1 : 50

### 16- Section - Detailed Section

Scale 1 : 50

5  
6

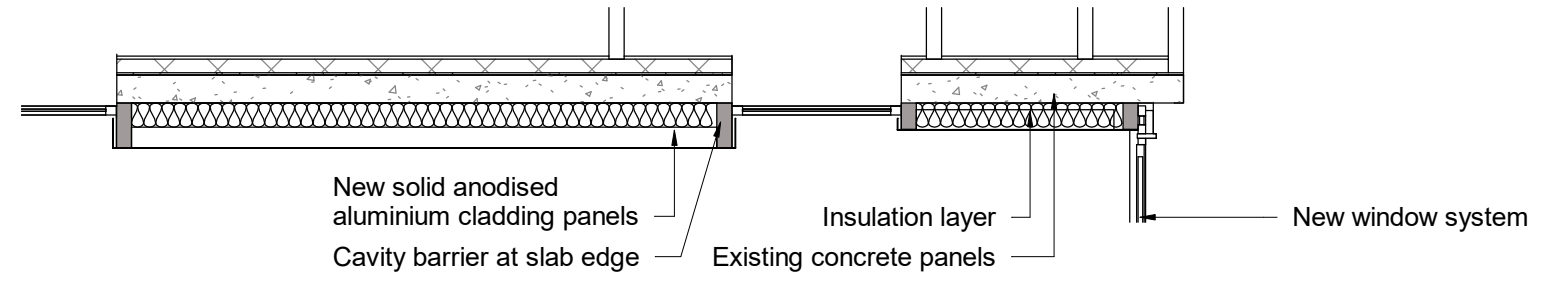



### 17- Plan - Detailed Plan

Scale 1 : 50

**ELEVATION KEY**

- SPANDREL PANEL
- ALUMINIUM CLADDING

Please Note, provided measurements for the proposed windows are nominal dimensions.

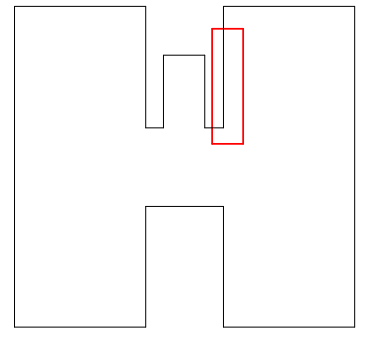 

21/07/2020  
14:24:12

THIS DRAWING AND THE INFORMATION IT CONTAINS ARE THE PROPERTY OF ARUP FACADE ENGINEERING.

DESIGN RISKS AND ASSUMPTIONS ARE PART OF THE CDM RISK REGISTER.

READ THIS DRAWING IN CONJUNCTION TO THE CDM RISK REGISTER.

THE DRAWING CONTENT REFLECTS THE DESIGN INTENT ONLY AND IS **NOT** FOR CONSTRUCTION.

NOTE: DIMENSIONS SHOWN ARE NOMINAL. TO BE VERIFIED BY SURVEY INFORMATION.

Rev	Date	By	Chkd	Appd
04	20.07.20			
03	15.10.18			
02	15.05.18			
01	19.03.18			
00	26.02.18			

# ARUP

13 Fitzroy Street, London, W1T 4BJ  
 Solihull, West Midlands B90 8AE  
 T +44(0)121 213 3000 F +44(0)121 213 3001  
 www.arup.com

Client  
 London Borough of Camden

Project Title  
 Chalcots Estate  
 London

Drawing Title  
 Detailed Views  
 Sheet 05

Scale at A3 1 : 50

Role Facade Engineering

Suitability Planning


Arup Job No  
**259493-00**

Rev  
**04**

Name  
**259493-ARUP-T5-ZZ-DR-YC-5205**

A3


A B C D E F G

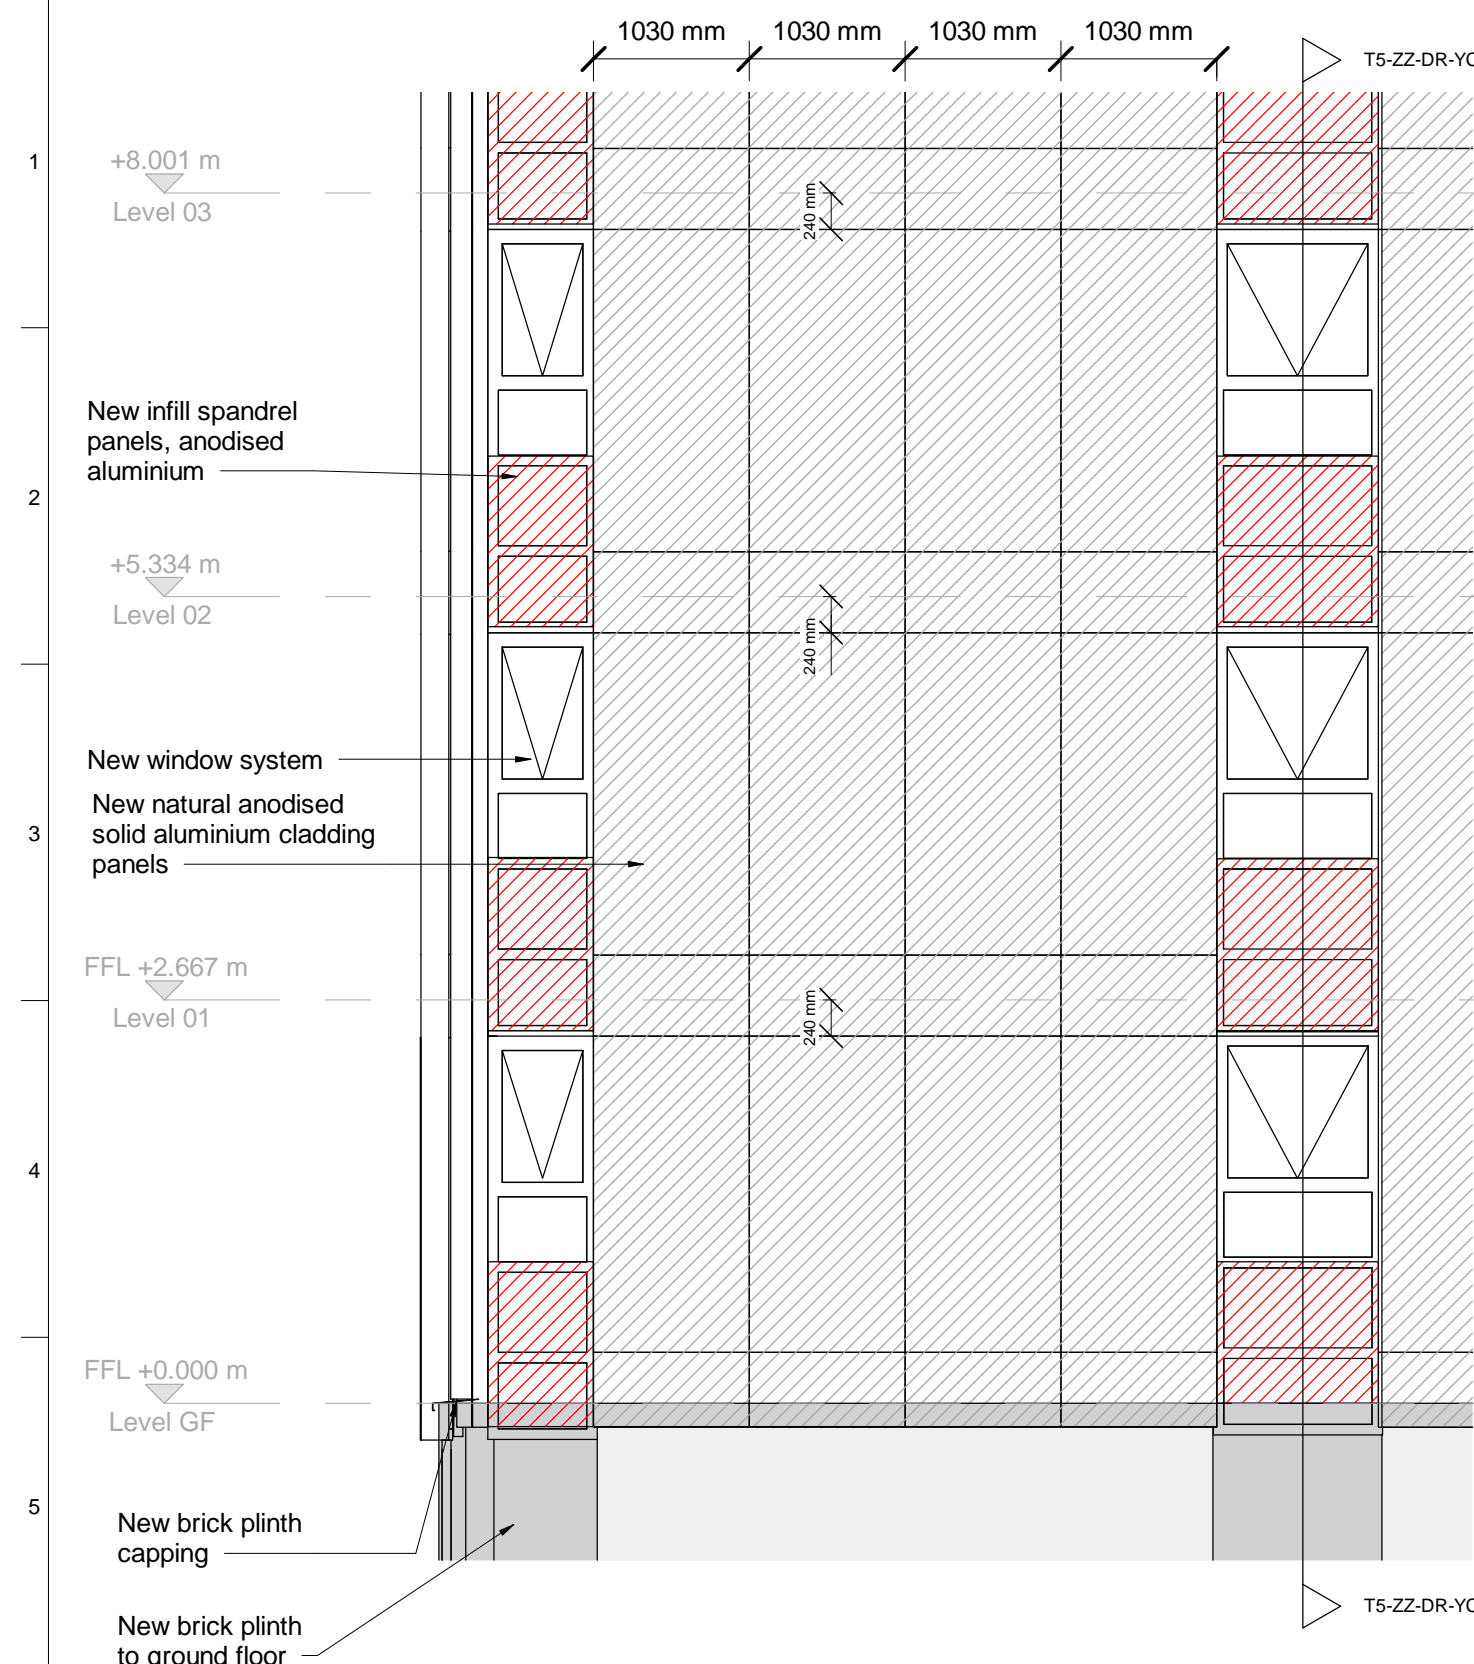

**18- Elevation - Detailed Elevation, cladding/podium interface**



Scale 1 : 50

- ELEVATION KEY**
- SPANDREL PANEL
  - ALUMINIUM CLADDING

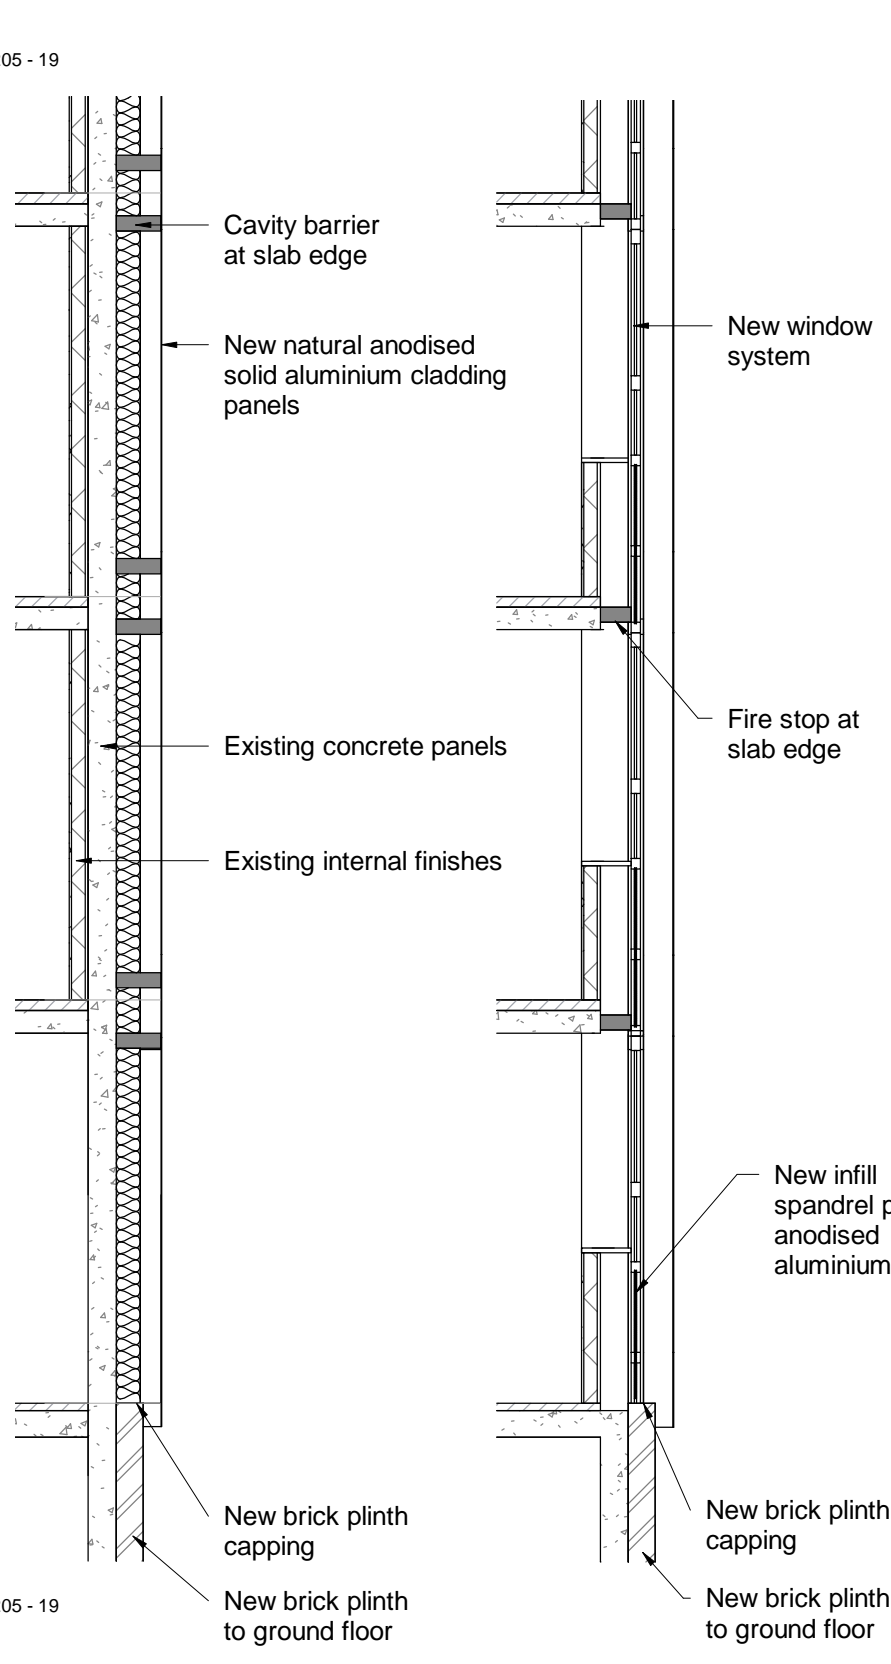

**19- Section - Detailed Sections**

Scale 1 : 50

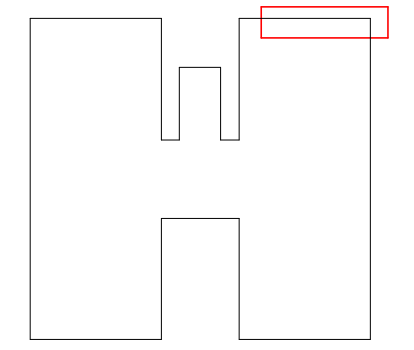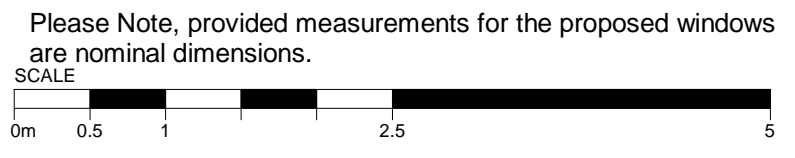

22/12/2020  
12:11:23

THIS DRAWING AND THE INFORMATION IT CONTAINS ARE THE PROPERTY OF ARUP FACADE ENGINEERING.

DESIGN RISKS AND ASSUMPTIONS ARE PART OF THE CDM RISK REGISTER.

READ THIS DRAWING IN CONJUNCTION TO THE CDM RISK REGISTER.

THE DRAWING CONTENT REFLECTS THE DESIGN INTENT ONLY AND IS NOT FOR CONSTRUCTION.

NOTE: DIMENSIONS SHOWN ARE NOMINAL. TO BE VERIFIED BY SURVEY INFORMATION.

04	20.07.20			
03	15.10.18			
02	15.05.18			
01	19.03.18			
00	26.02.18			
Rev	Date	By	Chkd	Appd

# ARUP

13 Fitzroy Street, London, W1T 4BJ  
Solihull, West Midlands B90 8AE  
T +44(0)121 213 3000 F +44(0)121 213 3001  
www.arup.com

Client  
**London Borough of Camden**

Project Title  
**Chalcots Estate  
London**

Drawing Title  
**Detailed Views  
Sheet 06**

Scale at A3 1 : 50

Role  
Facade Engineering

Suitability  
Planning

Arup Job No  
**259493-00**

Rev  
**04**

Name  
**259493-ARUP-T5-ZZ-DR-YC-5206**

A3

A

B

C

D

E

F

G

1

2

3

4

5


6

+8.001 m  
Level 03

+5.334 m  
Level 02

FFL +2.667 m  
Level 01

FFL +0.000 m  
Level GF

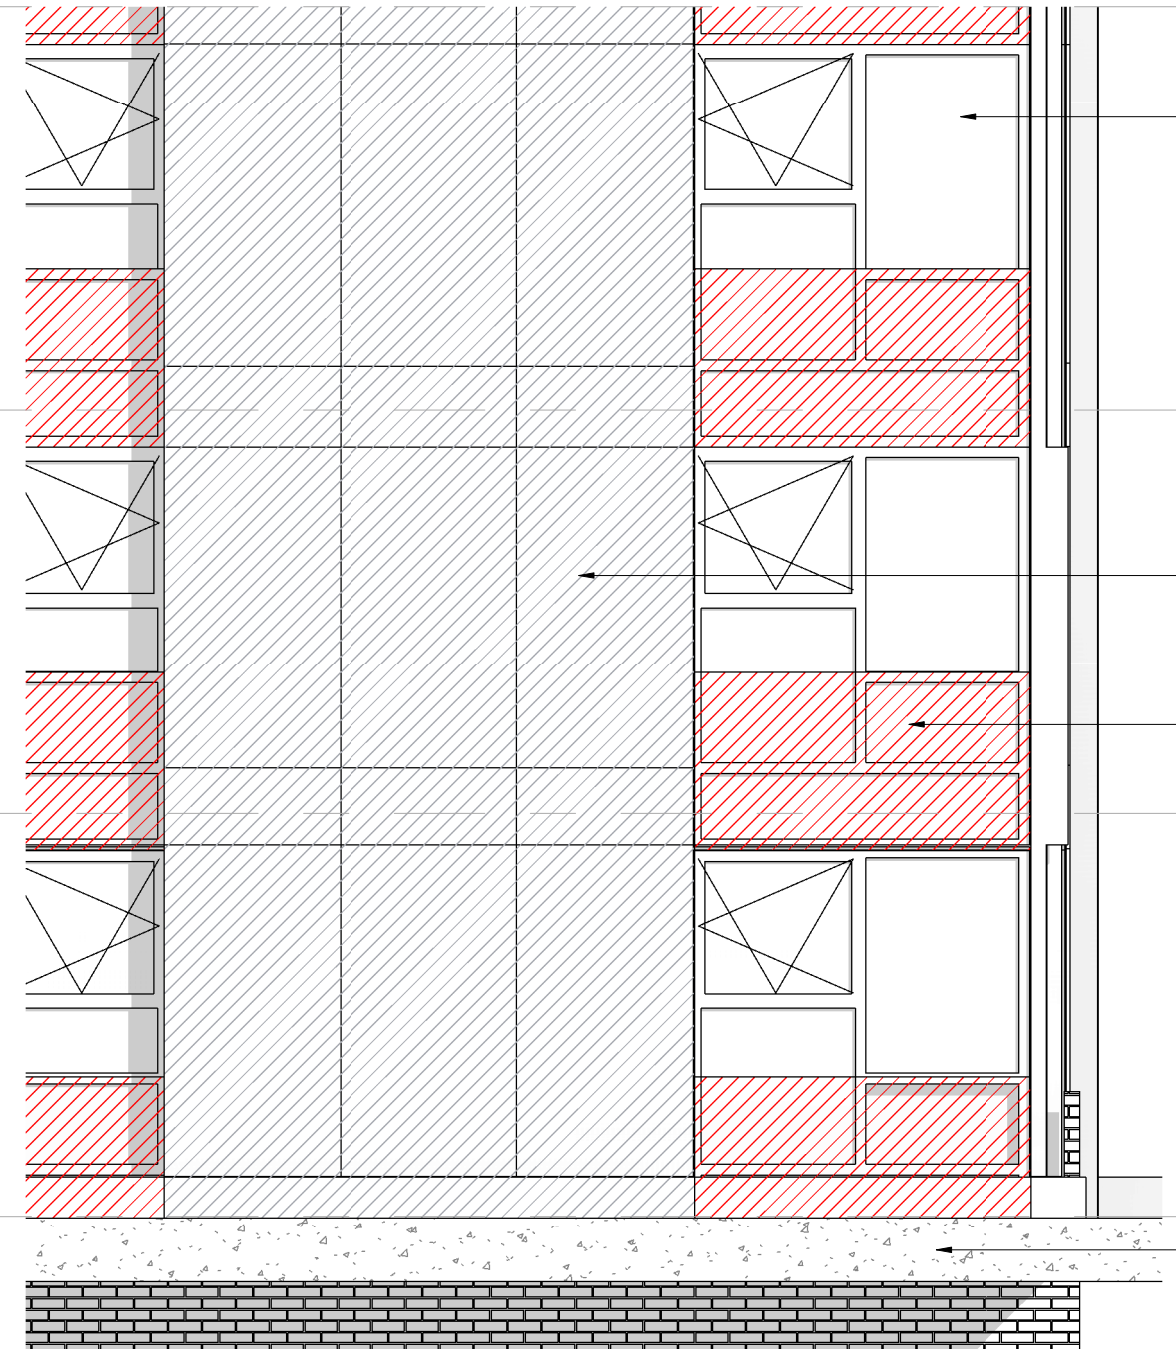

New window system

New solid anodised aluminium cladding panels

New infill spandrel panels, anodised aluminium

Existing concrete platform



**ELEVATION KEY**

SPANDREL PANEL

ALUMINIUM CLADDING

**1- Elevation - Interface with podium**

Scale 1 : 50

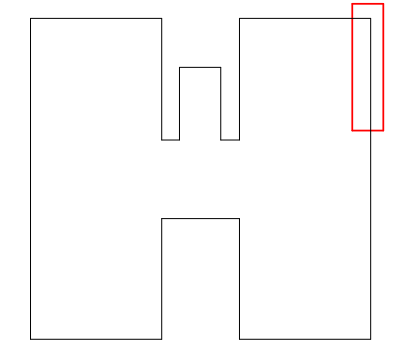 

21/07/2020  
14:24:13

THIS DRAWING AND THE INFORMATION IT CONTAINS ARE THE PROPERTY OF ARUP FACADE ENGINEERING.

DESIGN RISKS AND ASSUMPTIONS ARE PART OF THE CDM RISK REGISTER.

READ THIS DRAWING IN CONJUNCTION TO THE CDM RISK REGISTER.

THE DRAWING CONTENT REFLECTS THE DESIGN INTENT ONLY AND IS **NOT** FOR CONSTRUCTION.

NOTE: DIMENSIONS SHOWN ARE NOMINAL. TO BE VERIFIED BY SURVEY INFORMATION.

03	20.07.20			
02	15.10.18			
01	15.05.18			
00	19.03.18			

Rev	Date	By	Chkd	Appd

**ARUP**

13 Fitzroy Street, London, W1T 4BJ  
Solihull, West Midlands B90 8AE  
T +44(0)121 213 3000 F +44(0)121 213 3001  
www.arup.com

Client  
London Borough of Camden

Project Title  
Chalcots Estate  
London

Drawing Title  
Detailed Views  
Sheet 07

Scale at A3 1 : 50

Role  
Facade Engineering

Suitability  
Stage 3


Arup Job No  
**259493-00**

Rev  
**02**

Name  
**259493-ARUP-T5-ZZ-DR-YC-5207**

A3

A B C D E F G

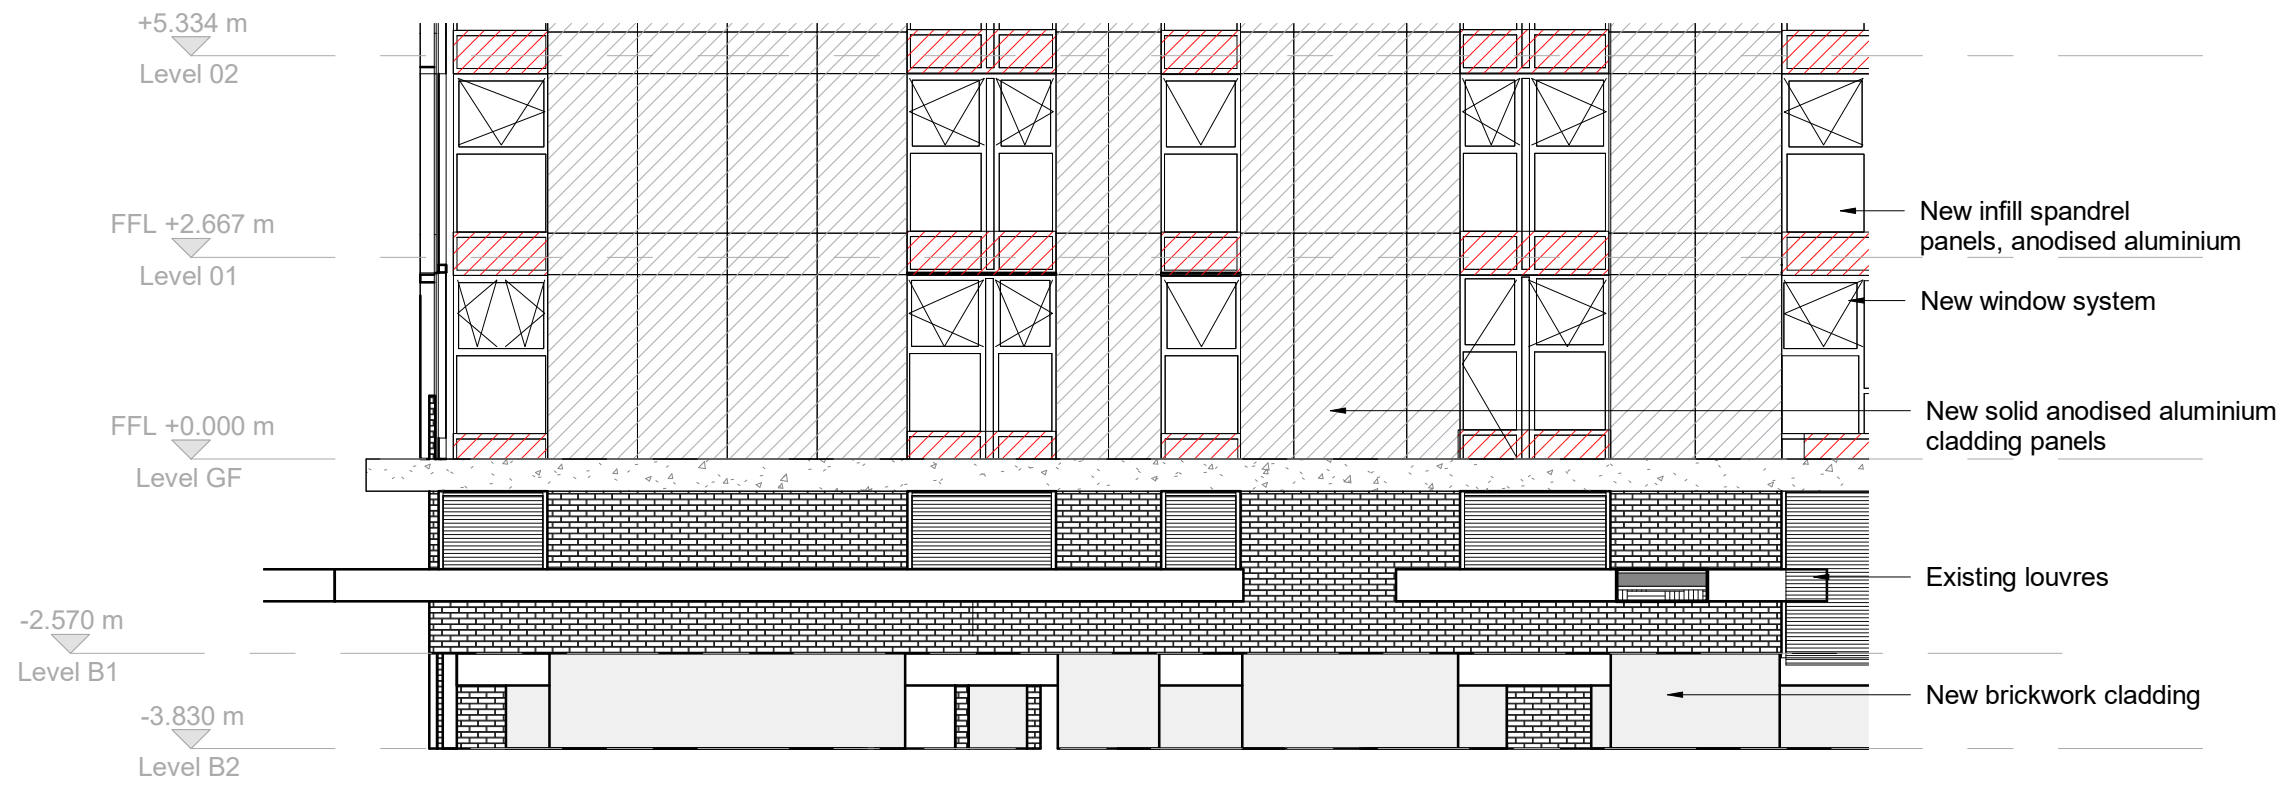

### 1- Elevation - Interface with podium

Scale 1 : 100





### 2- Elevation - Interface with brickwork cladding

Scale 1 : 100

#### ELEVATION KEY

- SPANDREL PANEL
- ALUMINIUM CLADDING

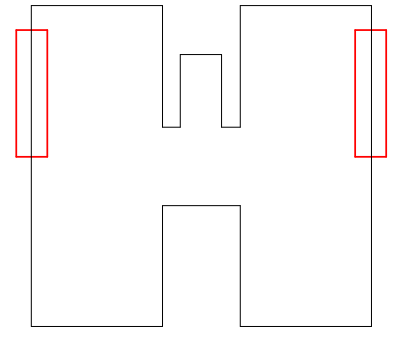 

18/08/2020  
10:21:25

THIS DRAWING AND THE INFORMATION IT CONTAINS ARE THE PROPERTY OF ARUP FACADE ENGINEERING.

DESIGN RISKS AND ASSUMPTIONS ARE PART OF THE CDM RISK REGISTER.

READ THIS DRAWING IN CONJUNCTION TO THE CDM RISK REGISTER.

THE DRAWING CONTENT REFLECTS THE DESIGN INTENT ONLY AND IS NOT FOR CONSTRUCTION.

NOTE: DIMENSIONS SHOWN ARE NOMINAL. TO BE VERIFIED BY SURVEY INFORMATION.

02	20.07.20			
01	15.10.18			
00	15.05.18			
Rev	Date	By	Chkd	Appd

# ARUP

13 Fitzroy Street, London, W1T 4BJ  
 Solihull, West Midlands B90 8AE  
 T +44(0)121 213 3000 F +44(0)121 213 3001  
 www.arup.com

Client  
**London Borough of Camden**

Project Title  
**Chalcots Estate  
 London**

Drawing Title  
**Detailed Views  
 Sheet 08**

Scale at A3 1 : 100

Role Facade Engineering

Suitability Stage 3

Arup Job No  
**259493-00**

Rev  
**01**

Name  
**259493-ARUP-T5-ZZ-DR-YC-5208**