

A1

10

09

08

07

06

05



04

03

02

01

Copyright of this drawing is vested in the Architect and it must not be copied or reproduced without consent. Figured dimensions only are to be taken from this drawing. All contractors must visit the site and be responsible for taking and checking all dimensions relative to their work. Weedon Partnerships to be selected of any variation between drawings and site conditions. DO NOT SCALE OFF THIS DRAWING IF IN DOUBT ASK

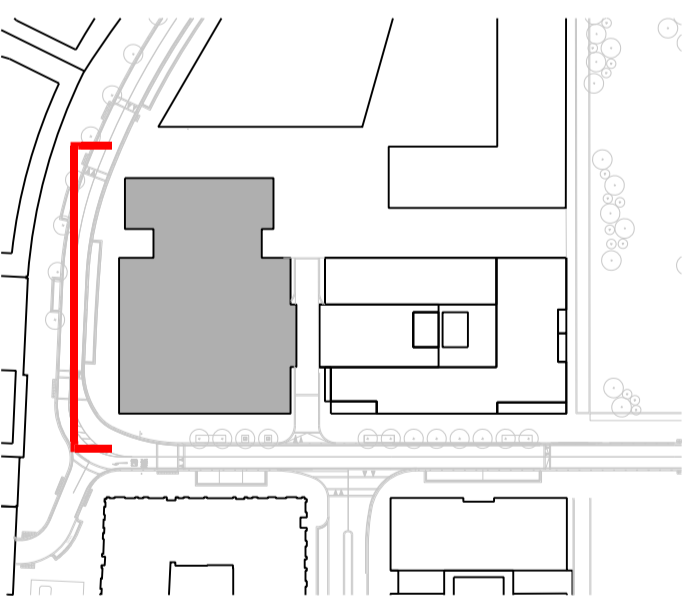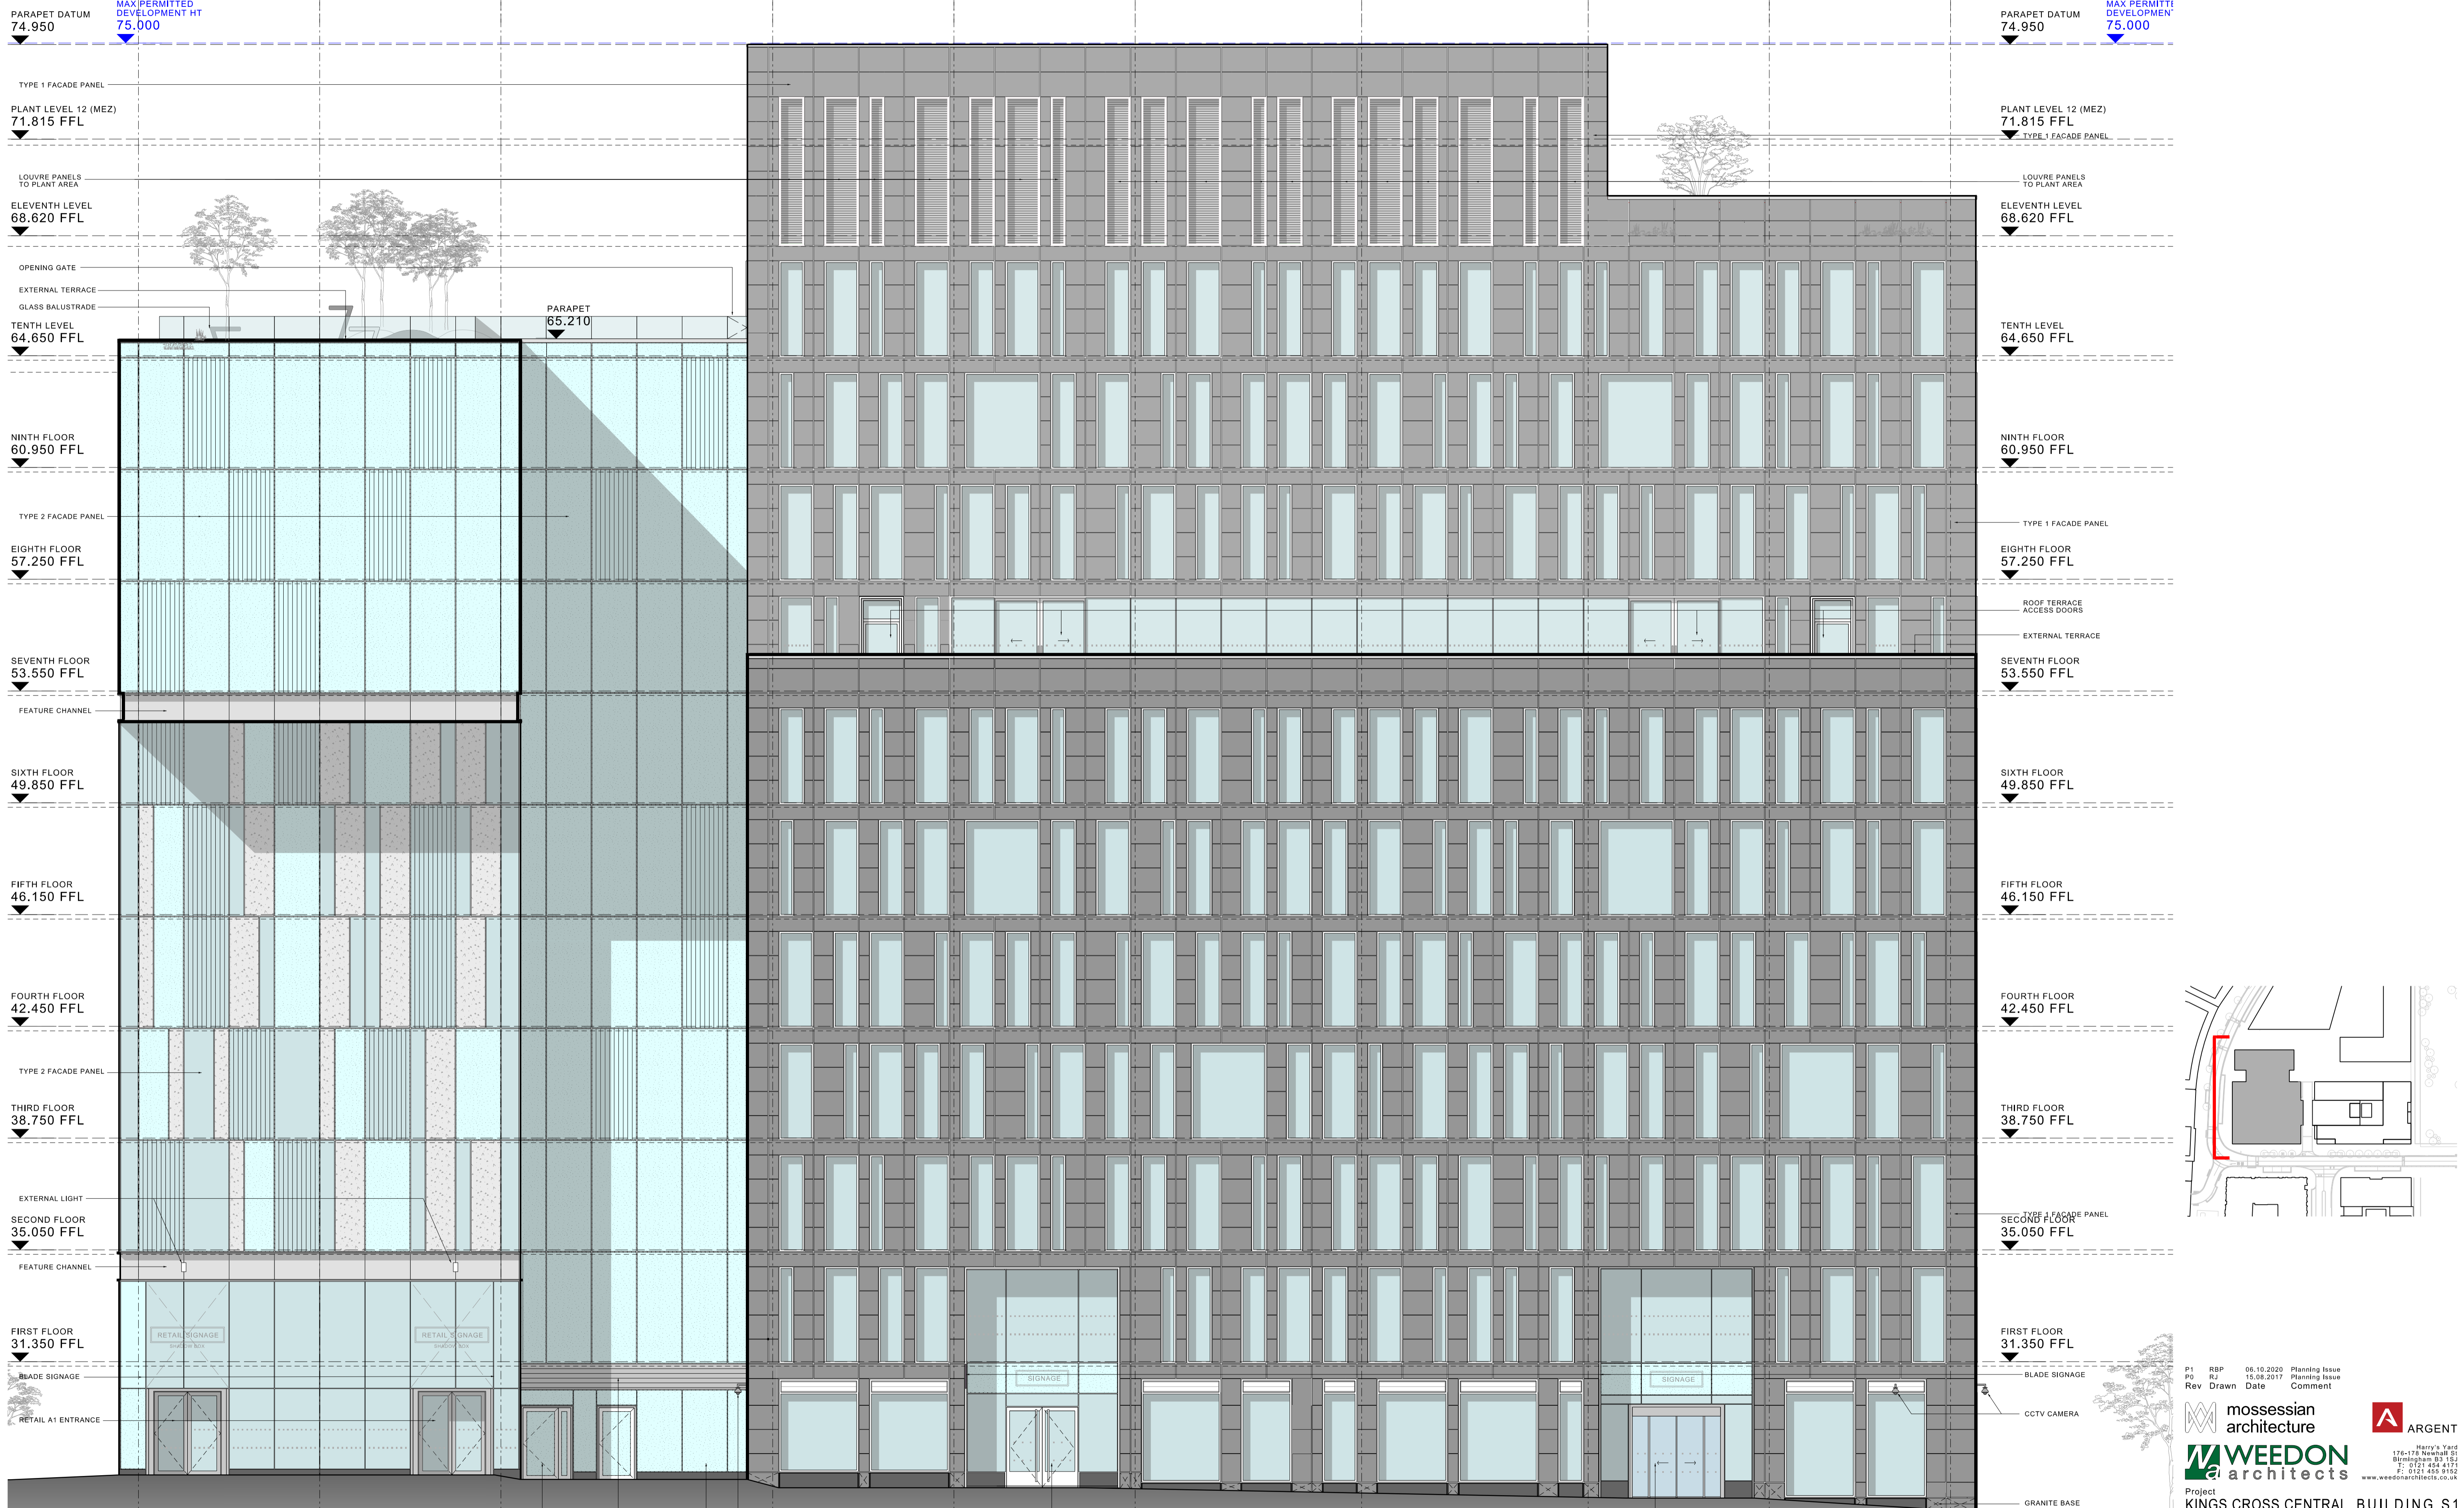

P1 RBP 06.10.2020 Planning Issue
 PJ RJ 15.08.2017 Planning Issue
 Rev Drawn Date Comment
 mossessian architecture
 ARGENT
 WEEDON architects
 Harry's Yard
 176-178 Newhall St
 Birmingham B3 1TJ
 T: 0121 435 4192
 F: 0121 435 4192
 www.weedonarchitects.co.uk
 Project
 KINGS CROSS CENTRAL BUILDING S1
 Drawing Title
 WEST ELEVATION
 GENERAL ARRANGEMENT
 Date JUL 2017 Drawn SG Checked AL
 Scale 1:100@A1 Status P L A N N I N G
 Job Drawing Number Revision
 KXC-S1-001-A-16080-20-1153P P1