




**EXISTING PART SECOND  
FLOOR PLAN  
1:50**

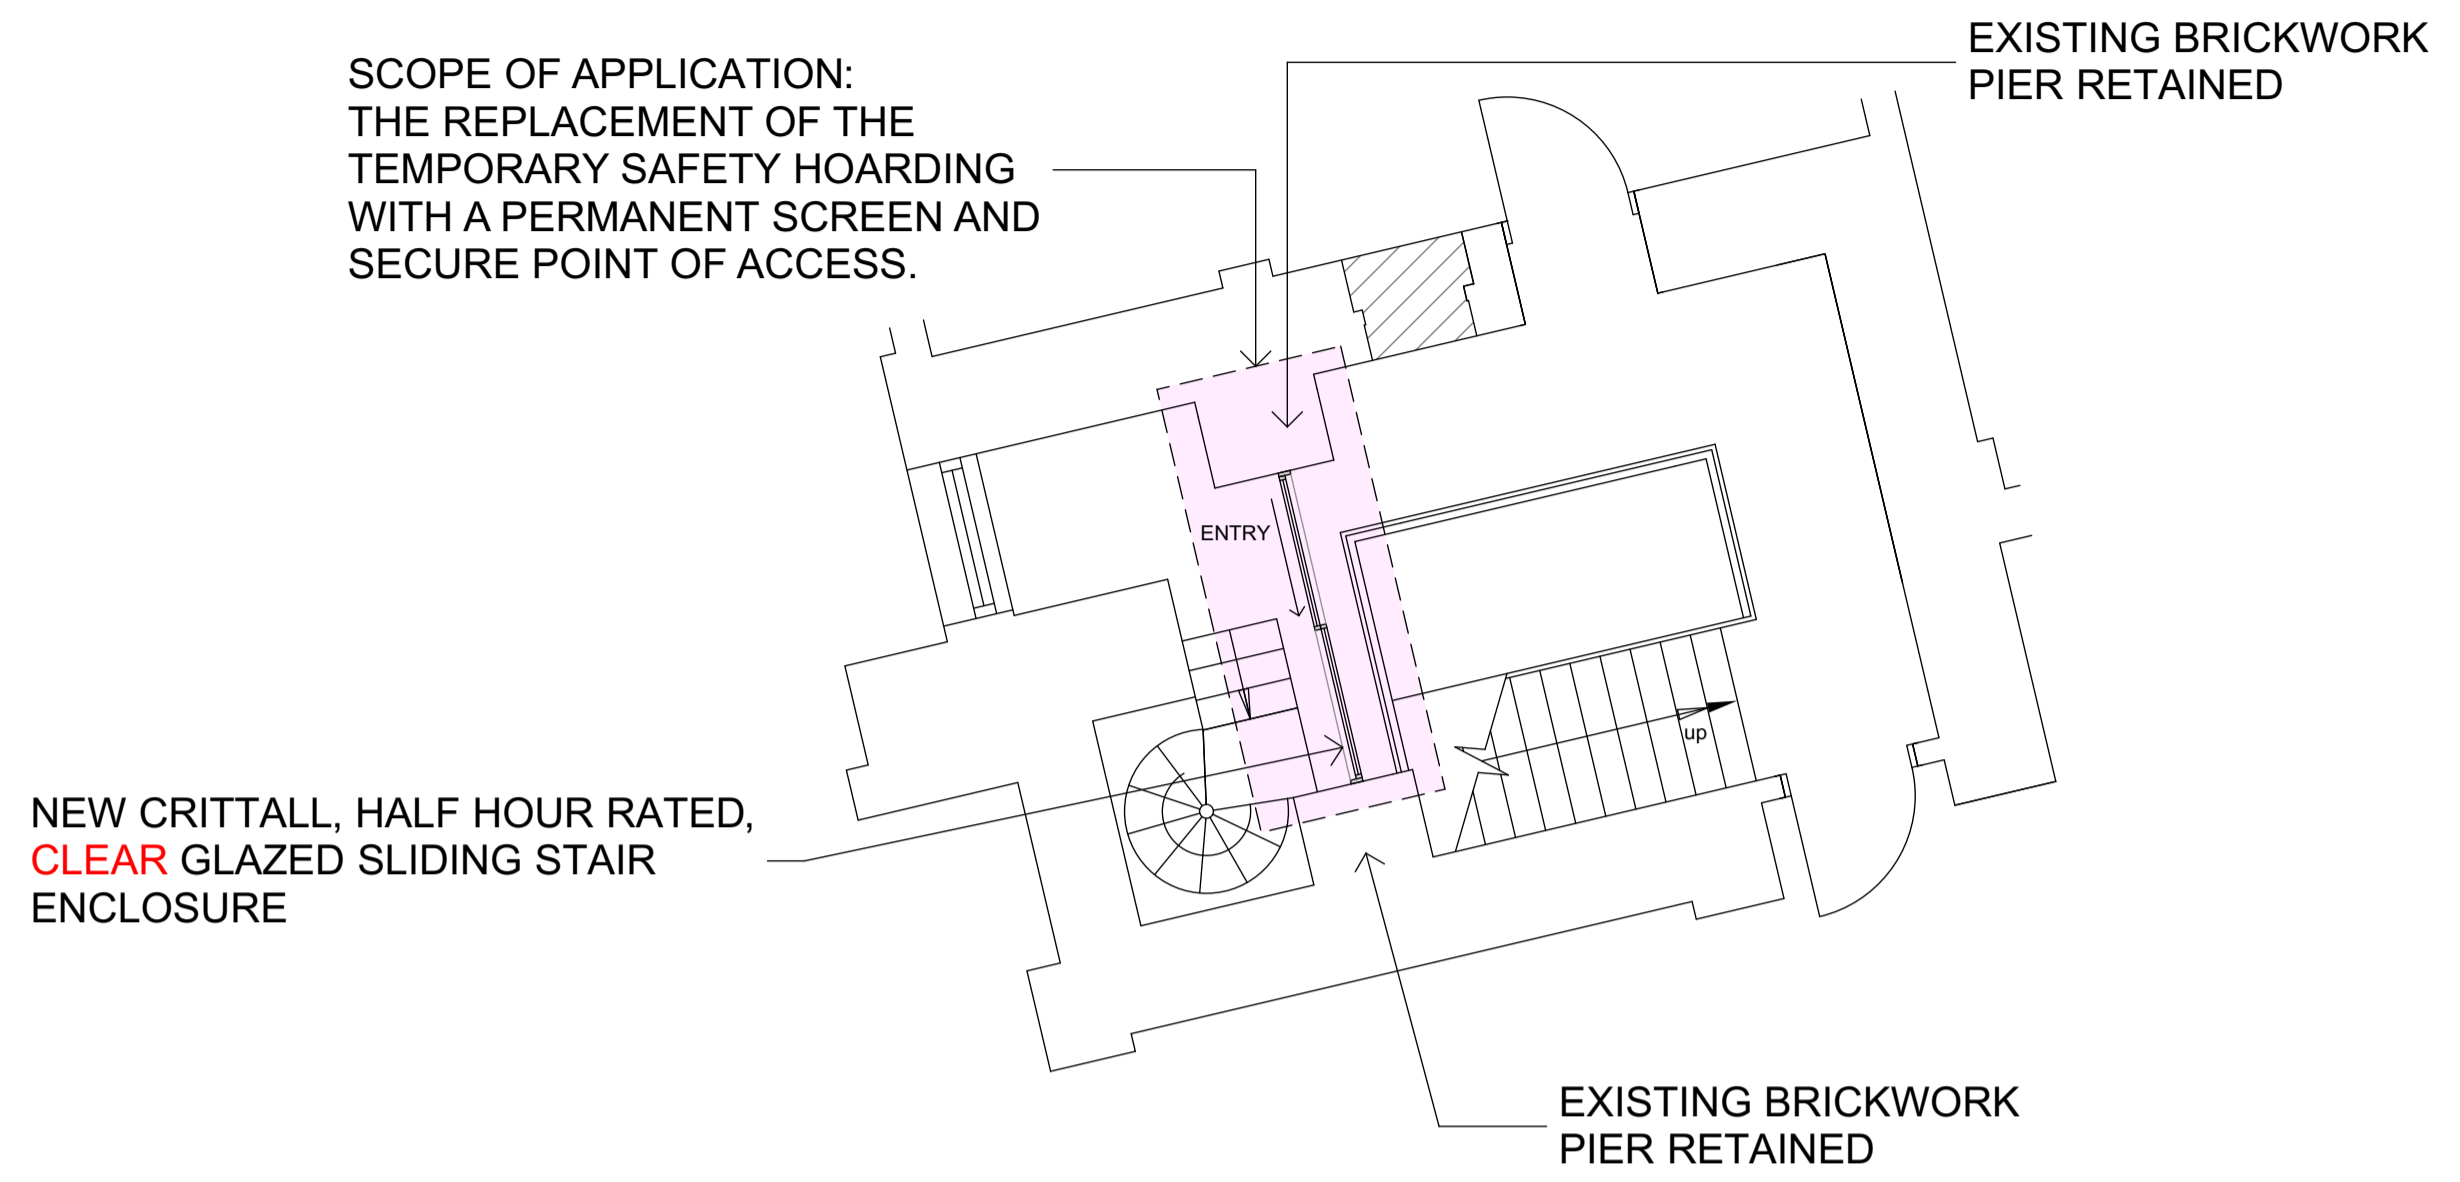

**PROPOSED PART SECOND  
FLOOR PLAN  
1:50**

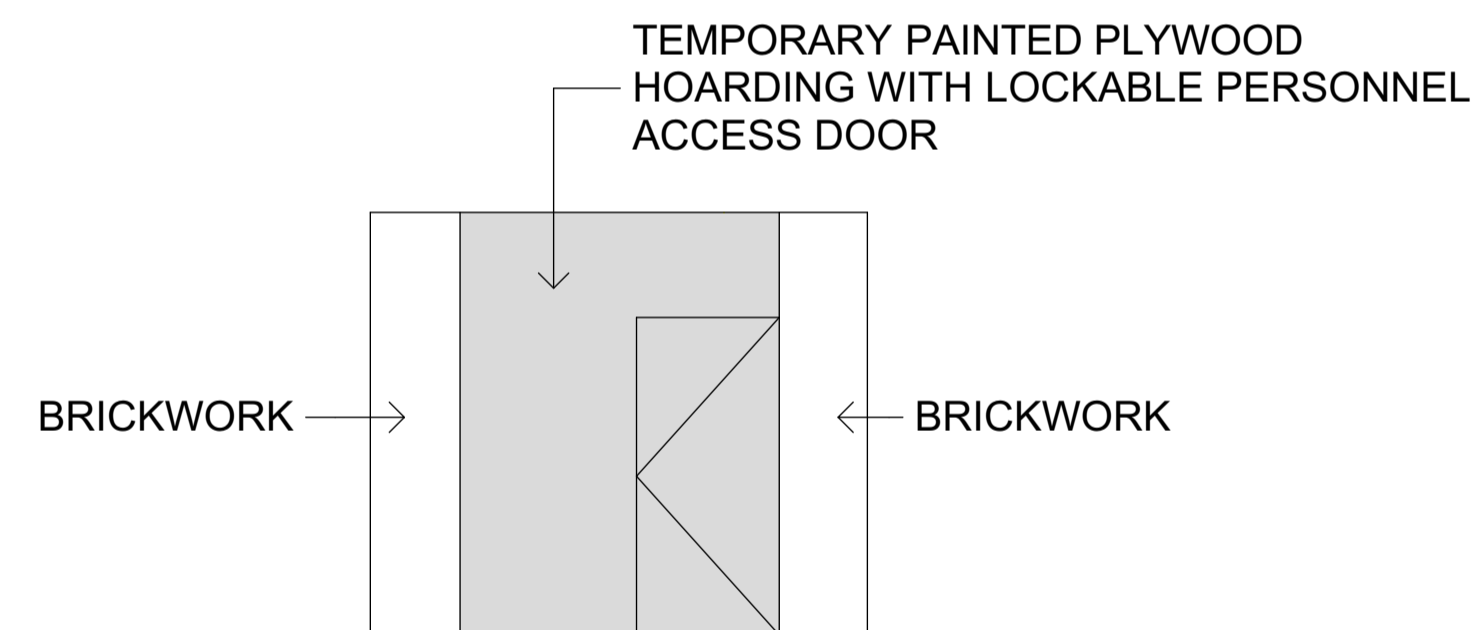

**EXISTING ELEVATION  
OF HOARDING AS SEEN  
FROM THE STIARWELL  
1:50**

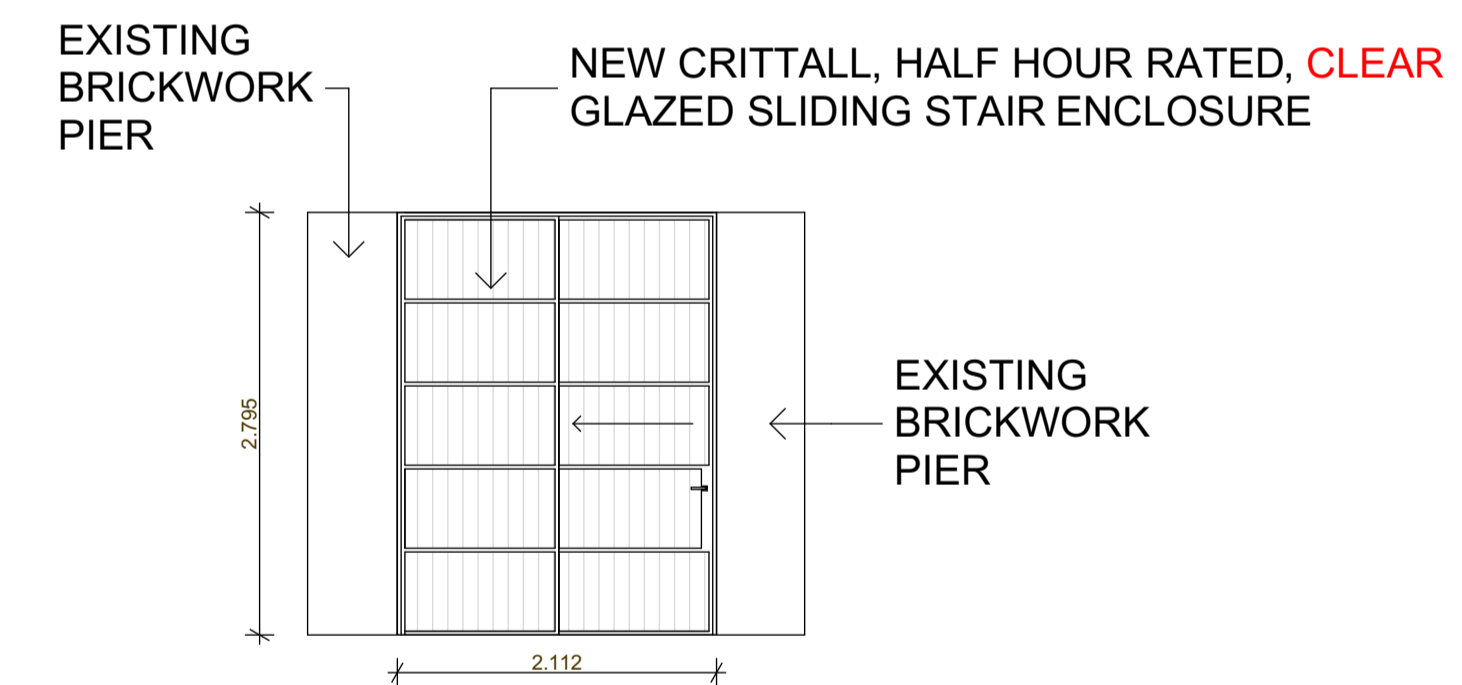

**PROPOSED ELEVATION OF  
CRITTALL HALF HOUR RATED  
SLIDING STAIR ENCLOSURE  
1:50**



SHAUN KNIGHT  
ARCHITECTURE

40 FALCON ROAD, HAMPTON  
TW12 2RA  
07824 815 258M  
0208 287 0596T

E: skarchitecture@hotmail.co.uk  
W: shaunknightarchitecture.com

**PLANNING**

REV C 18/01/2021 GLAZING AMENDED FROM OBSCURE TO CLEAR

The copyright of this drawing is the property of  
SHAUN KNIGHT ARCHITECTURE LIMITED  
and may not be reproduced in any form without prior  
written consent.

PROJECT: 36 LANCASTER  
GROVE

TITLE : PROPOSED SECOND  
FLOOR FIRE RATED  
STAIR ENCLOSURE

Date: NOVEMBER 2020

Scale: 1:50 AT A1 Drawn: SDK

**DRAWING NUMBER: 209-002C**