

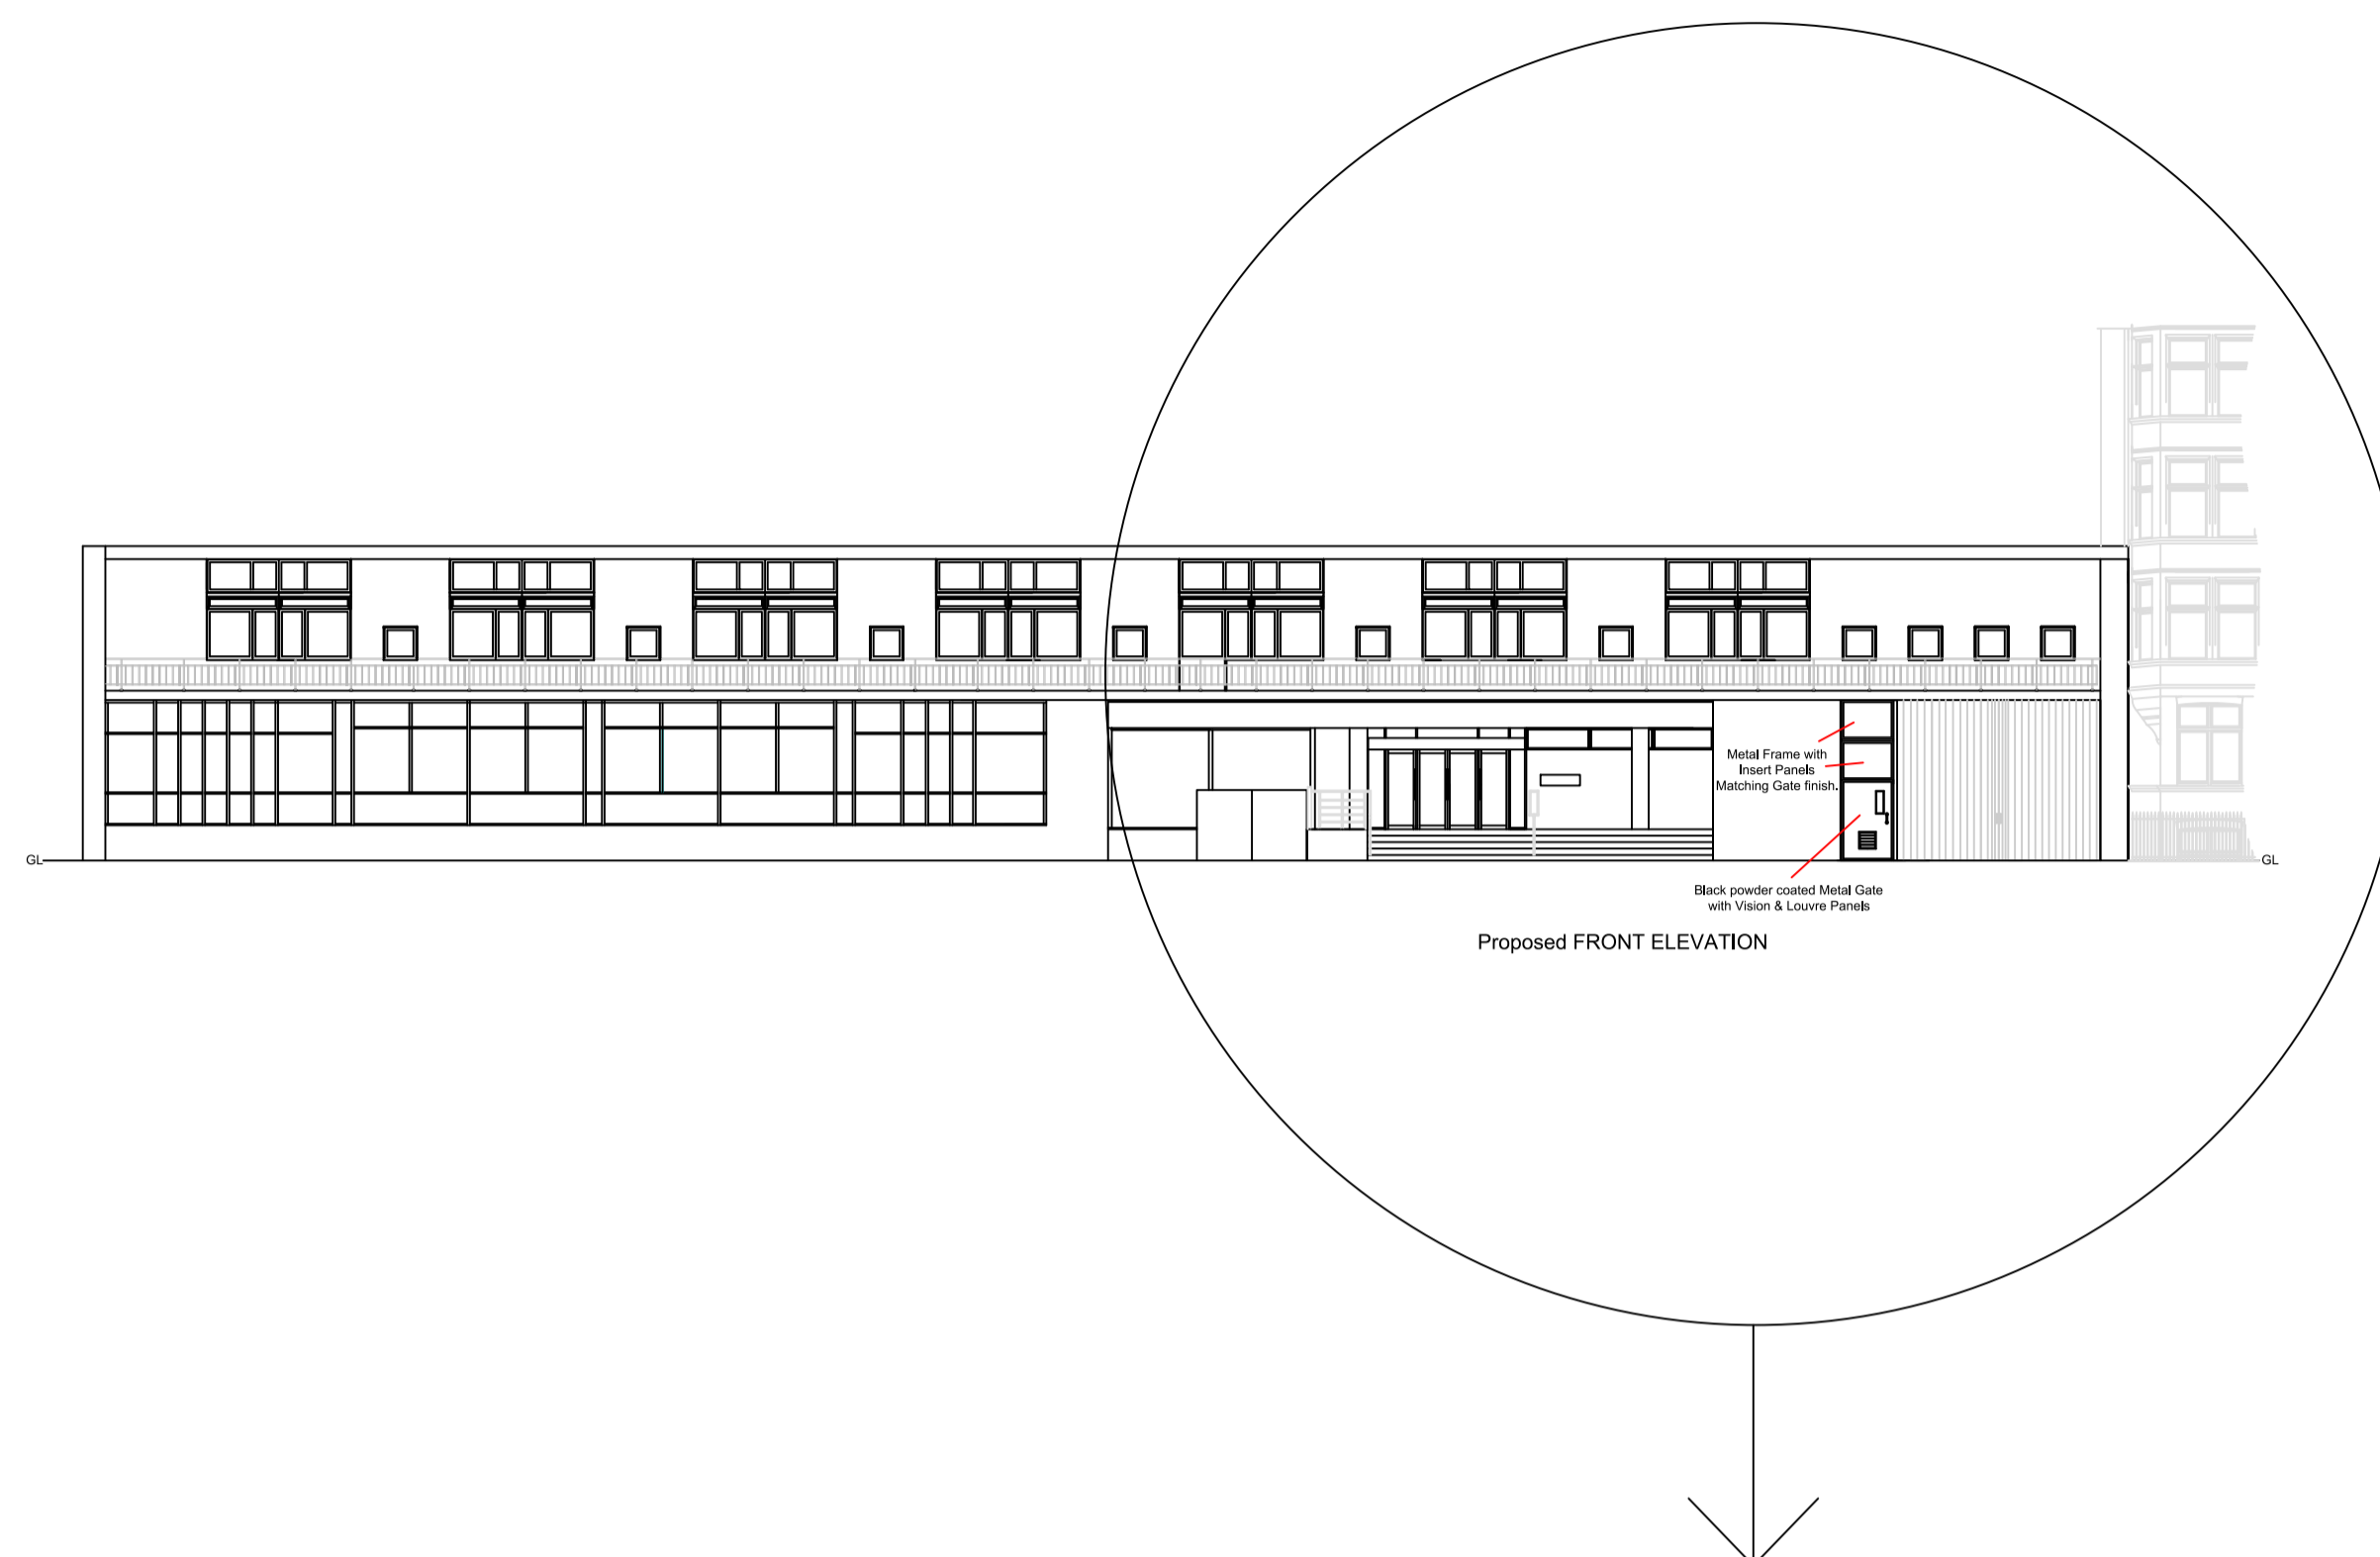


NOTES

DO NOT SCALE OFF THIS DRAWING.
ALL DIMENSIONS MUST BE CHECKED ON SITE
PRIOR TO ANY WORK BEING PUT IN HAND.
ANY DISCREPANCIES ARE TO BE BROUGHT TO
THE ATTENTION OF THE PROJECT MANAGER
IMMEDIATELY UPON DISCOVERY.

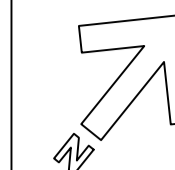

Scale 1:200

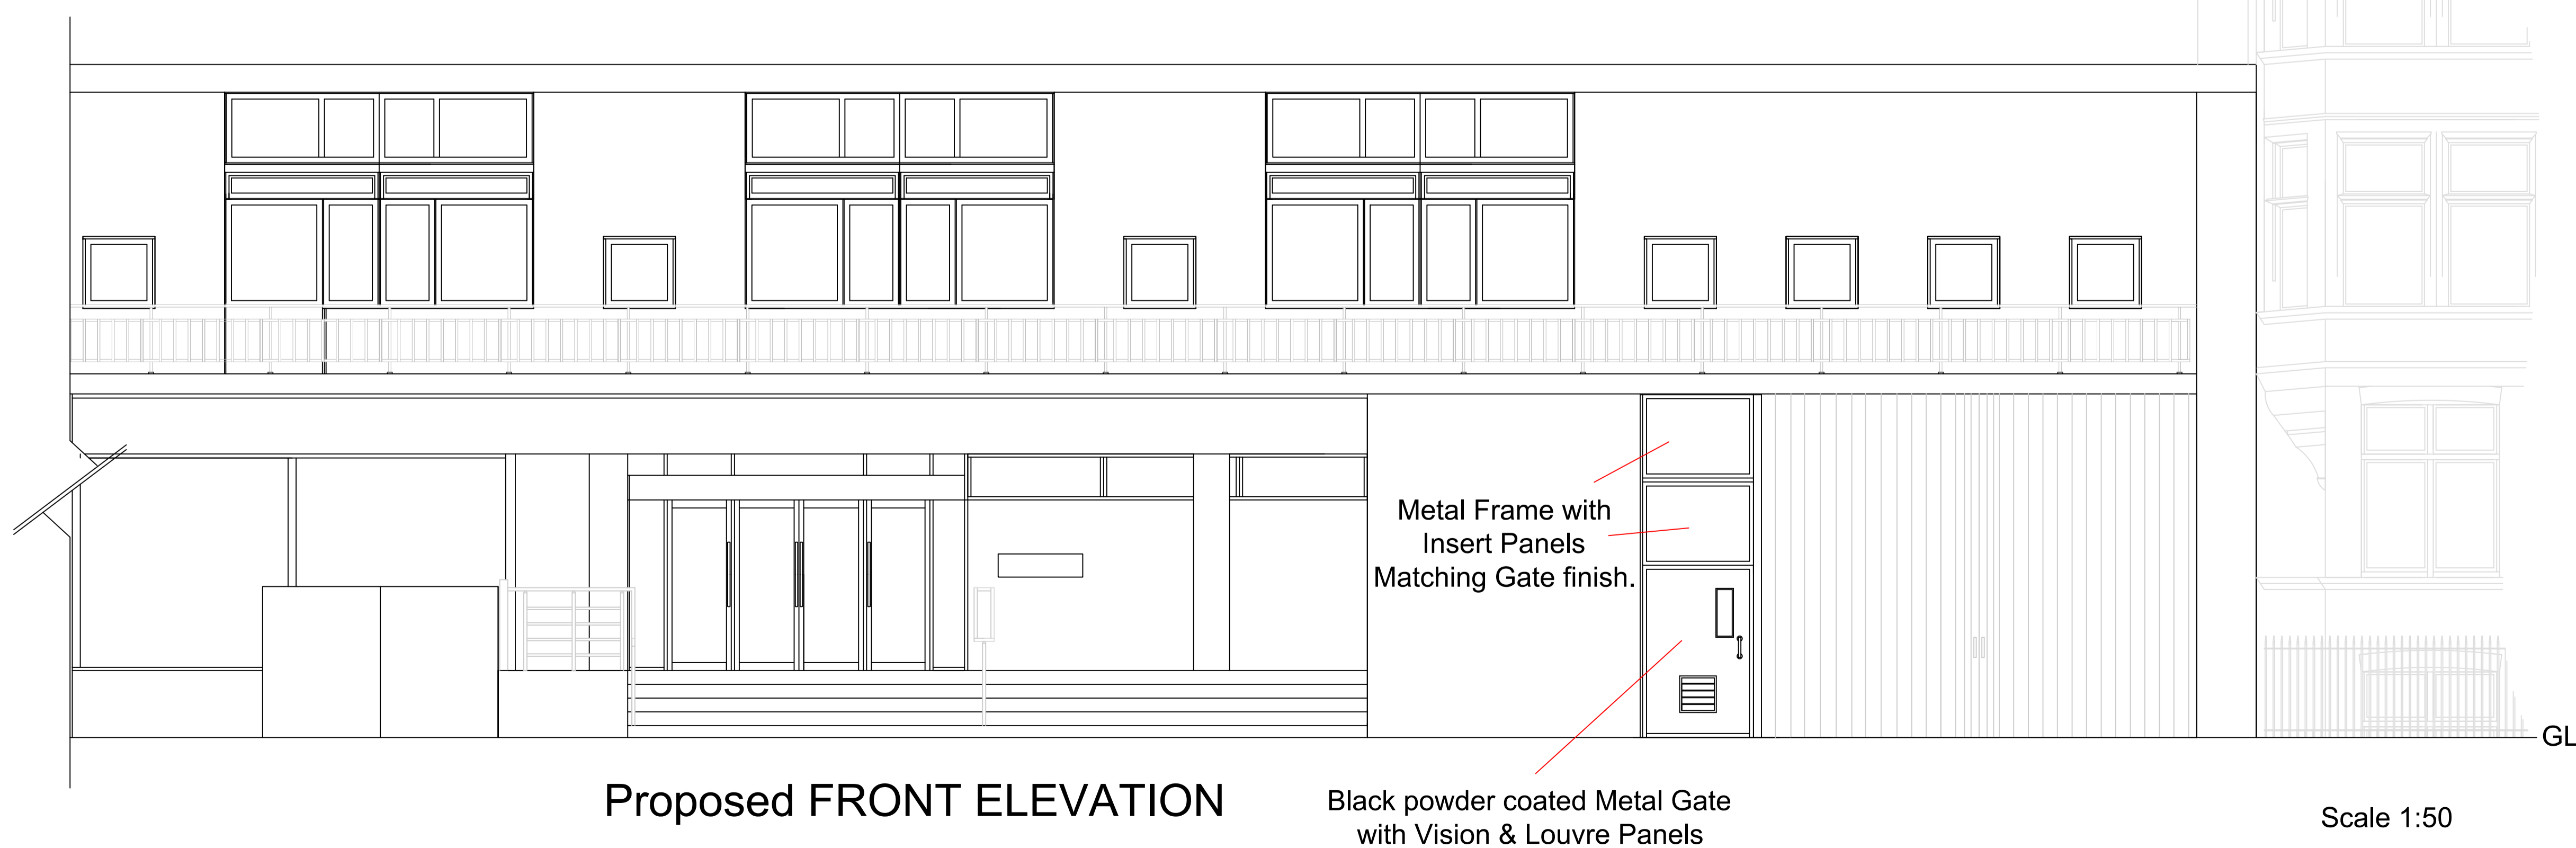

Proposed FRONT ELEVATION

Black powder coated Metal Gate
with Vision & Louvre Panels

Scale 1:50

Rev.	Date	Description

UCL ESTATES
GOWER STREET, LONDON WC1E 6BT



Drawn: J.S.
Date: Aug. 2020
Scale: 1:50 @ A1

1-19 TORRINGTON PLACE
WC1E 7HB
Proposed Front Elevation

DWG. NO. 086 - 01 - 04

rev