



NOTES
 DO NOT SCALE OFF THIS DRAWING.
 ALL DIMENSIONS MUST BE CHECKED ON SITE
 PRIOR TO ANY WORK BEING PUT IN HAND.
 ANY DISCREPANCIES ARE TO BE BROUGHT TO
 THE ATTENTION OF THE PROJECT MANAGER
 IMMEDIATELY UPON DISCOVERY.

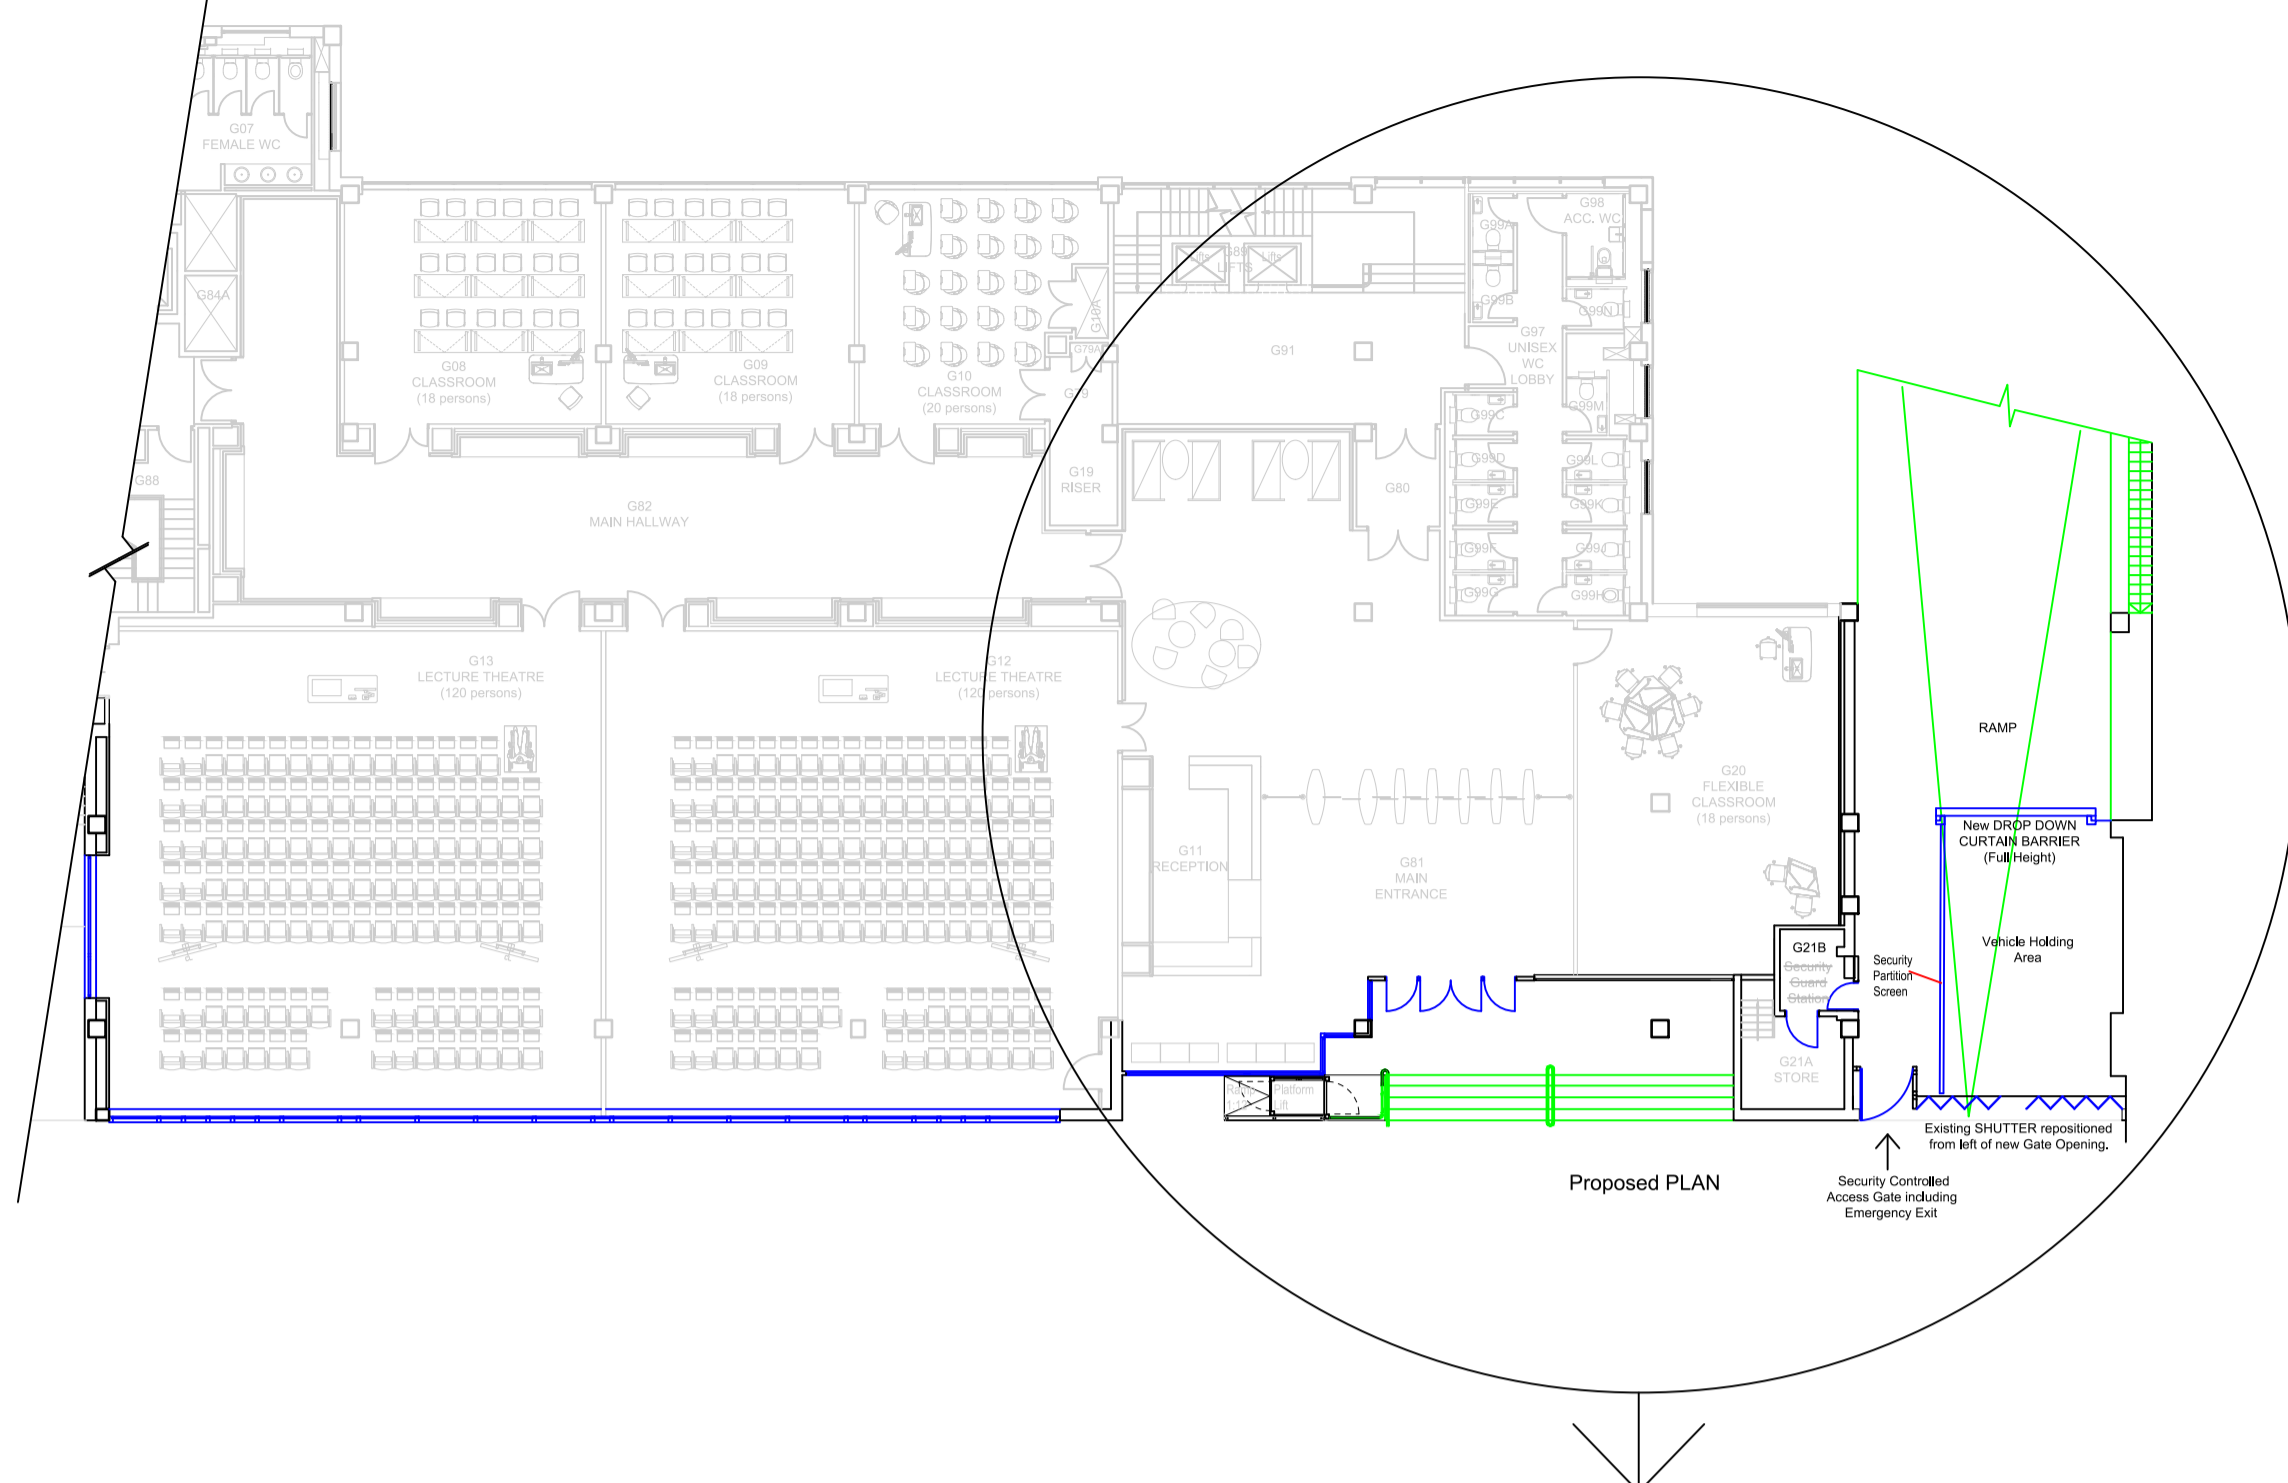

Scale 1:200

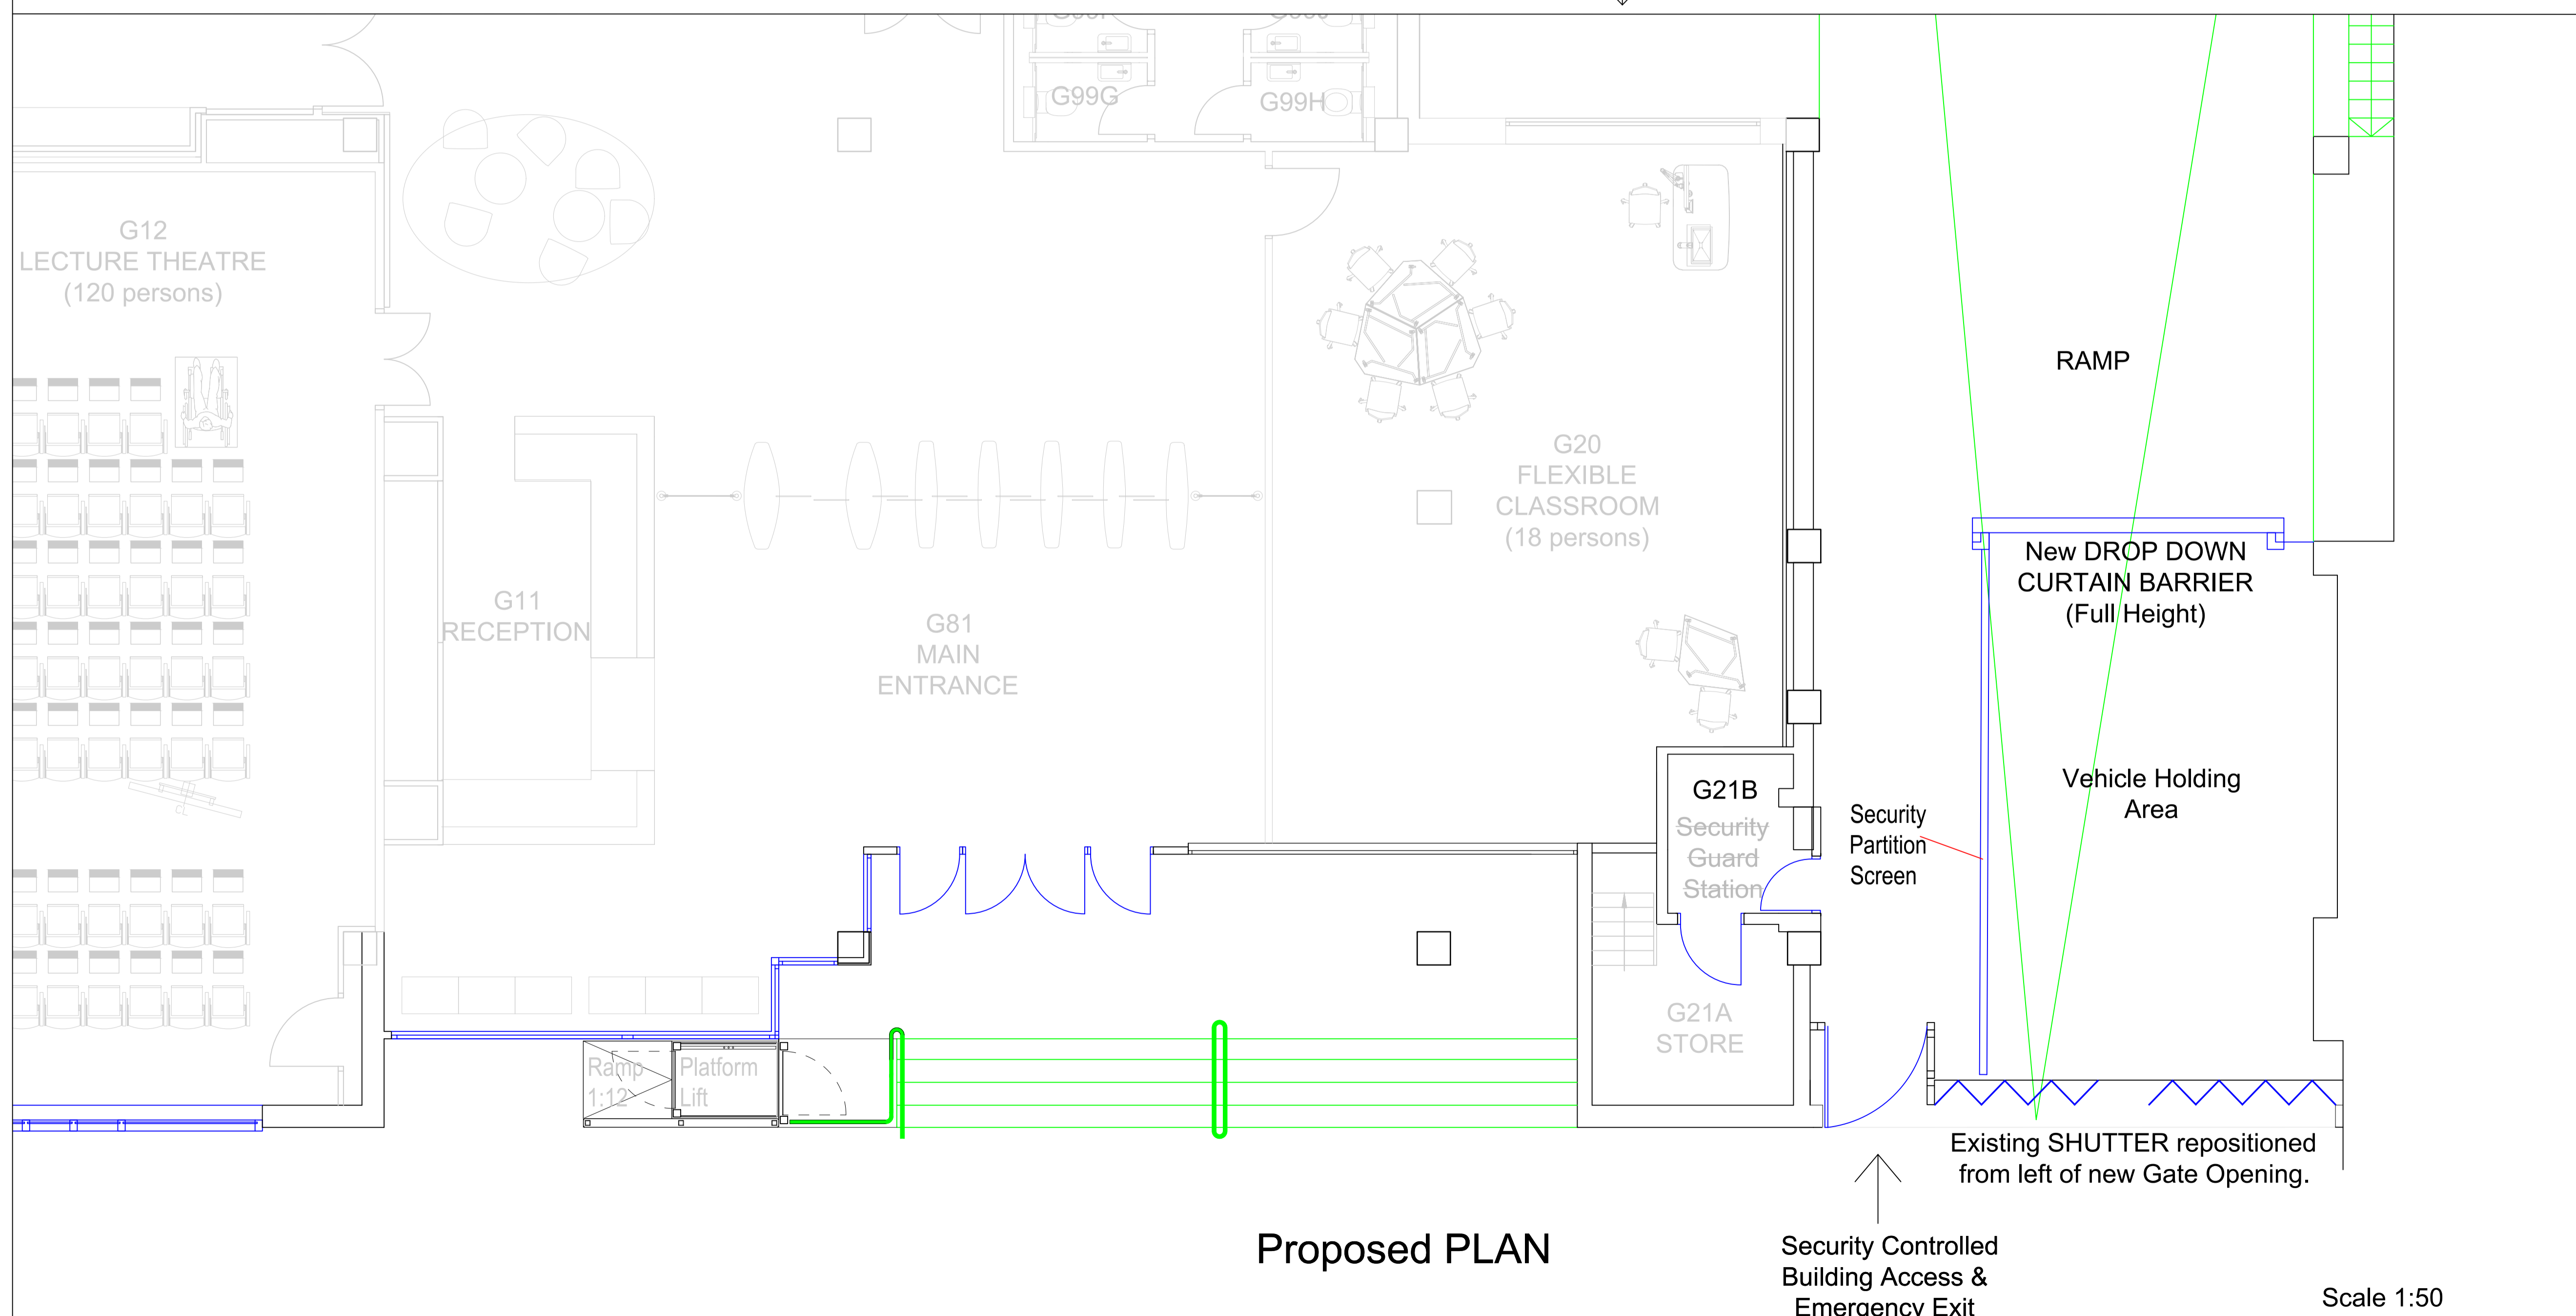

Proposed PLAN

Security Controlled
 Building Access &
 Emergency Exit

Scale 1:50

Rev.	Date	Description

UCL ESTATES
 GOWER STREET, LONDON WC1E 6BT

Drawn: J.S.
 Date: Aug. 2020
 Scale: 1:50 @ A1

1-19 TORRINGTON PLACE
 WC1E 7HB
 Proposed Front Elevation

DWG. NO. 086 - 01 - 02