




<p>archplan architects and property management 1 Millfield Place, Highgate, London N6 6JP Tel: 020 8341 5628 e-mail: archplan@hotmail.com</p>	Date JULY 2020 Drawn by	Scale 1:50 At A3	Project 118 ST PANCRAS WAY LONDON NW1 0PT BASEMENT FLOOR PLAN	Drawing no PW/01
	Checked by	Title AS EXISTING	Copyright Archplan 2020	

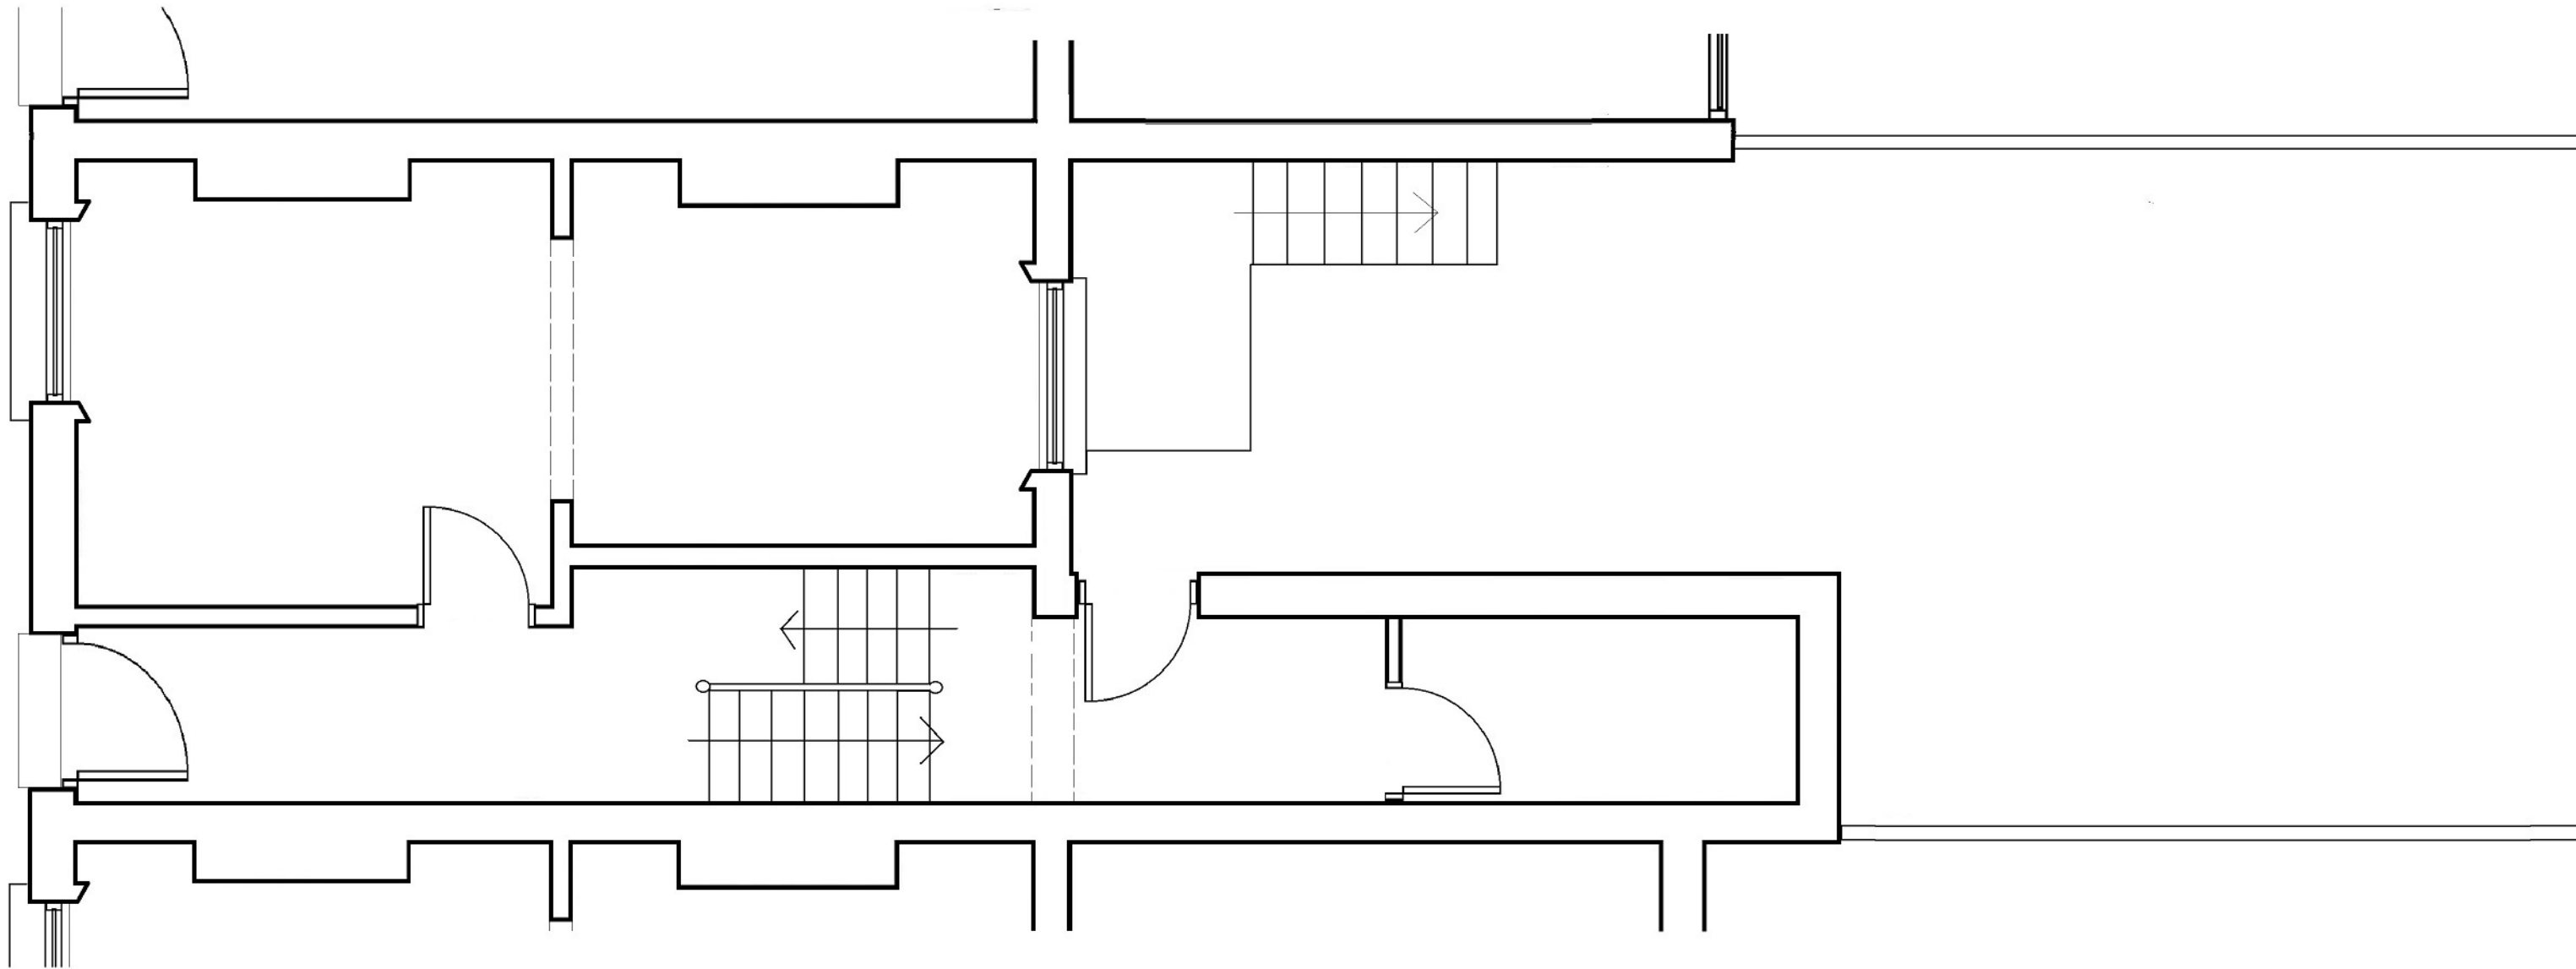

<p>archplan architects and property management 1 Millfield Place, Highgate, London N6 6JP Tel: 020 8341 5628 e-mail: archplan@hotmail.com</p>	<p>Date JULY 2020 Drawn by</p>	<p>Scale 1:50 At A3</p>	<p>Project 118 ST PANCRAS WAY LONDON NW1 0PT GROUND FLOOR PLAN</p>	<p>Drawing no PW/ 02</p>
	<p>Checked by</p>	<p>Title AS EXISTING</p>	<p>Copyright Archplan 2020</p>	

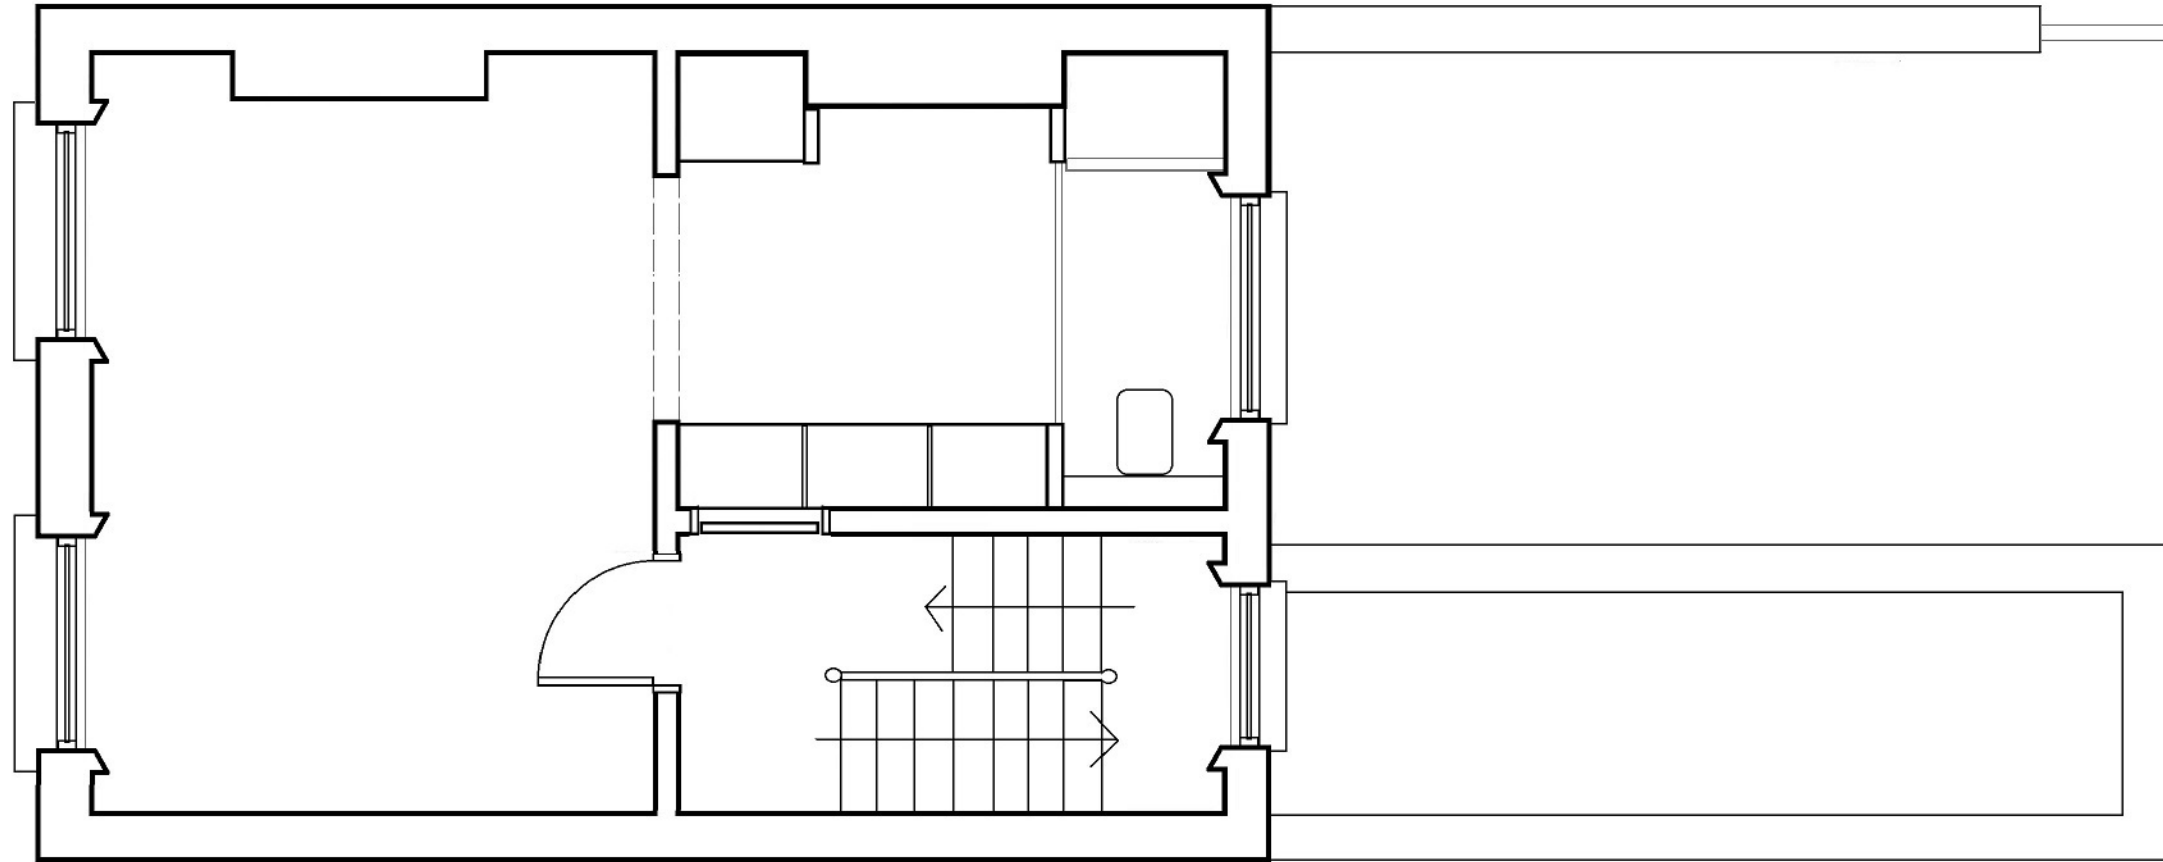

archplan architects and property management 1 Millfield Place, Highgate, London N6 6JP Tel: 020 8341 5628 e-mail: archplan@hotmail.com	Date JULY 2020 Drawn by	Scale 1:50 At A3	Project 118 ST PANCRAS WAY LONDON NW1 0PT	Drawing no PW/ 03
	Checked by	FIRST FLOOR PLAN AS EXISTING		Copyright Archplan 2020

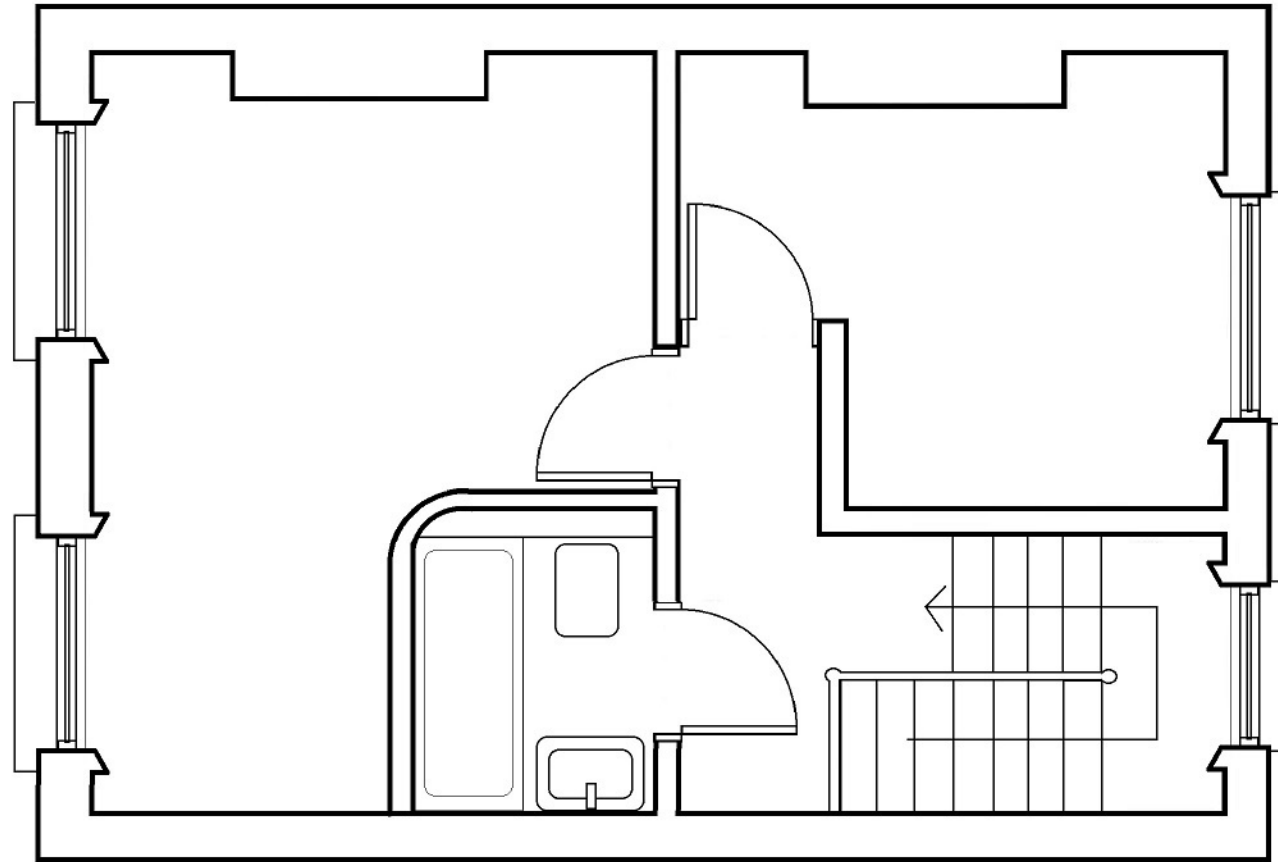

archplan

architects and property management

1 Millfield Place, Highgate, London N6 6JP
 Tel: 020 8341 5628 e-mail: archplan@hotmail.com

Date
**JULY
 2020**
 Drawn by


Checked by

Scale
1:50
 At A3

Project
**118 ST PANCRAS WAY
 LONDON NW1 0PT**
SECOND FLOOR PLAN
 Title **AS EXISTING**

Drawing no
PW/ 04

Copyright
 Archplan 2020

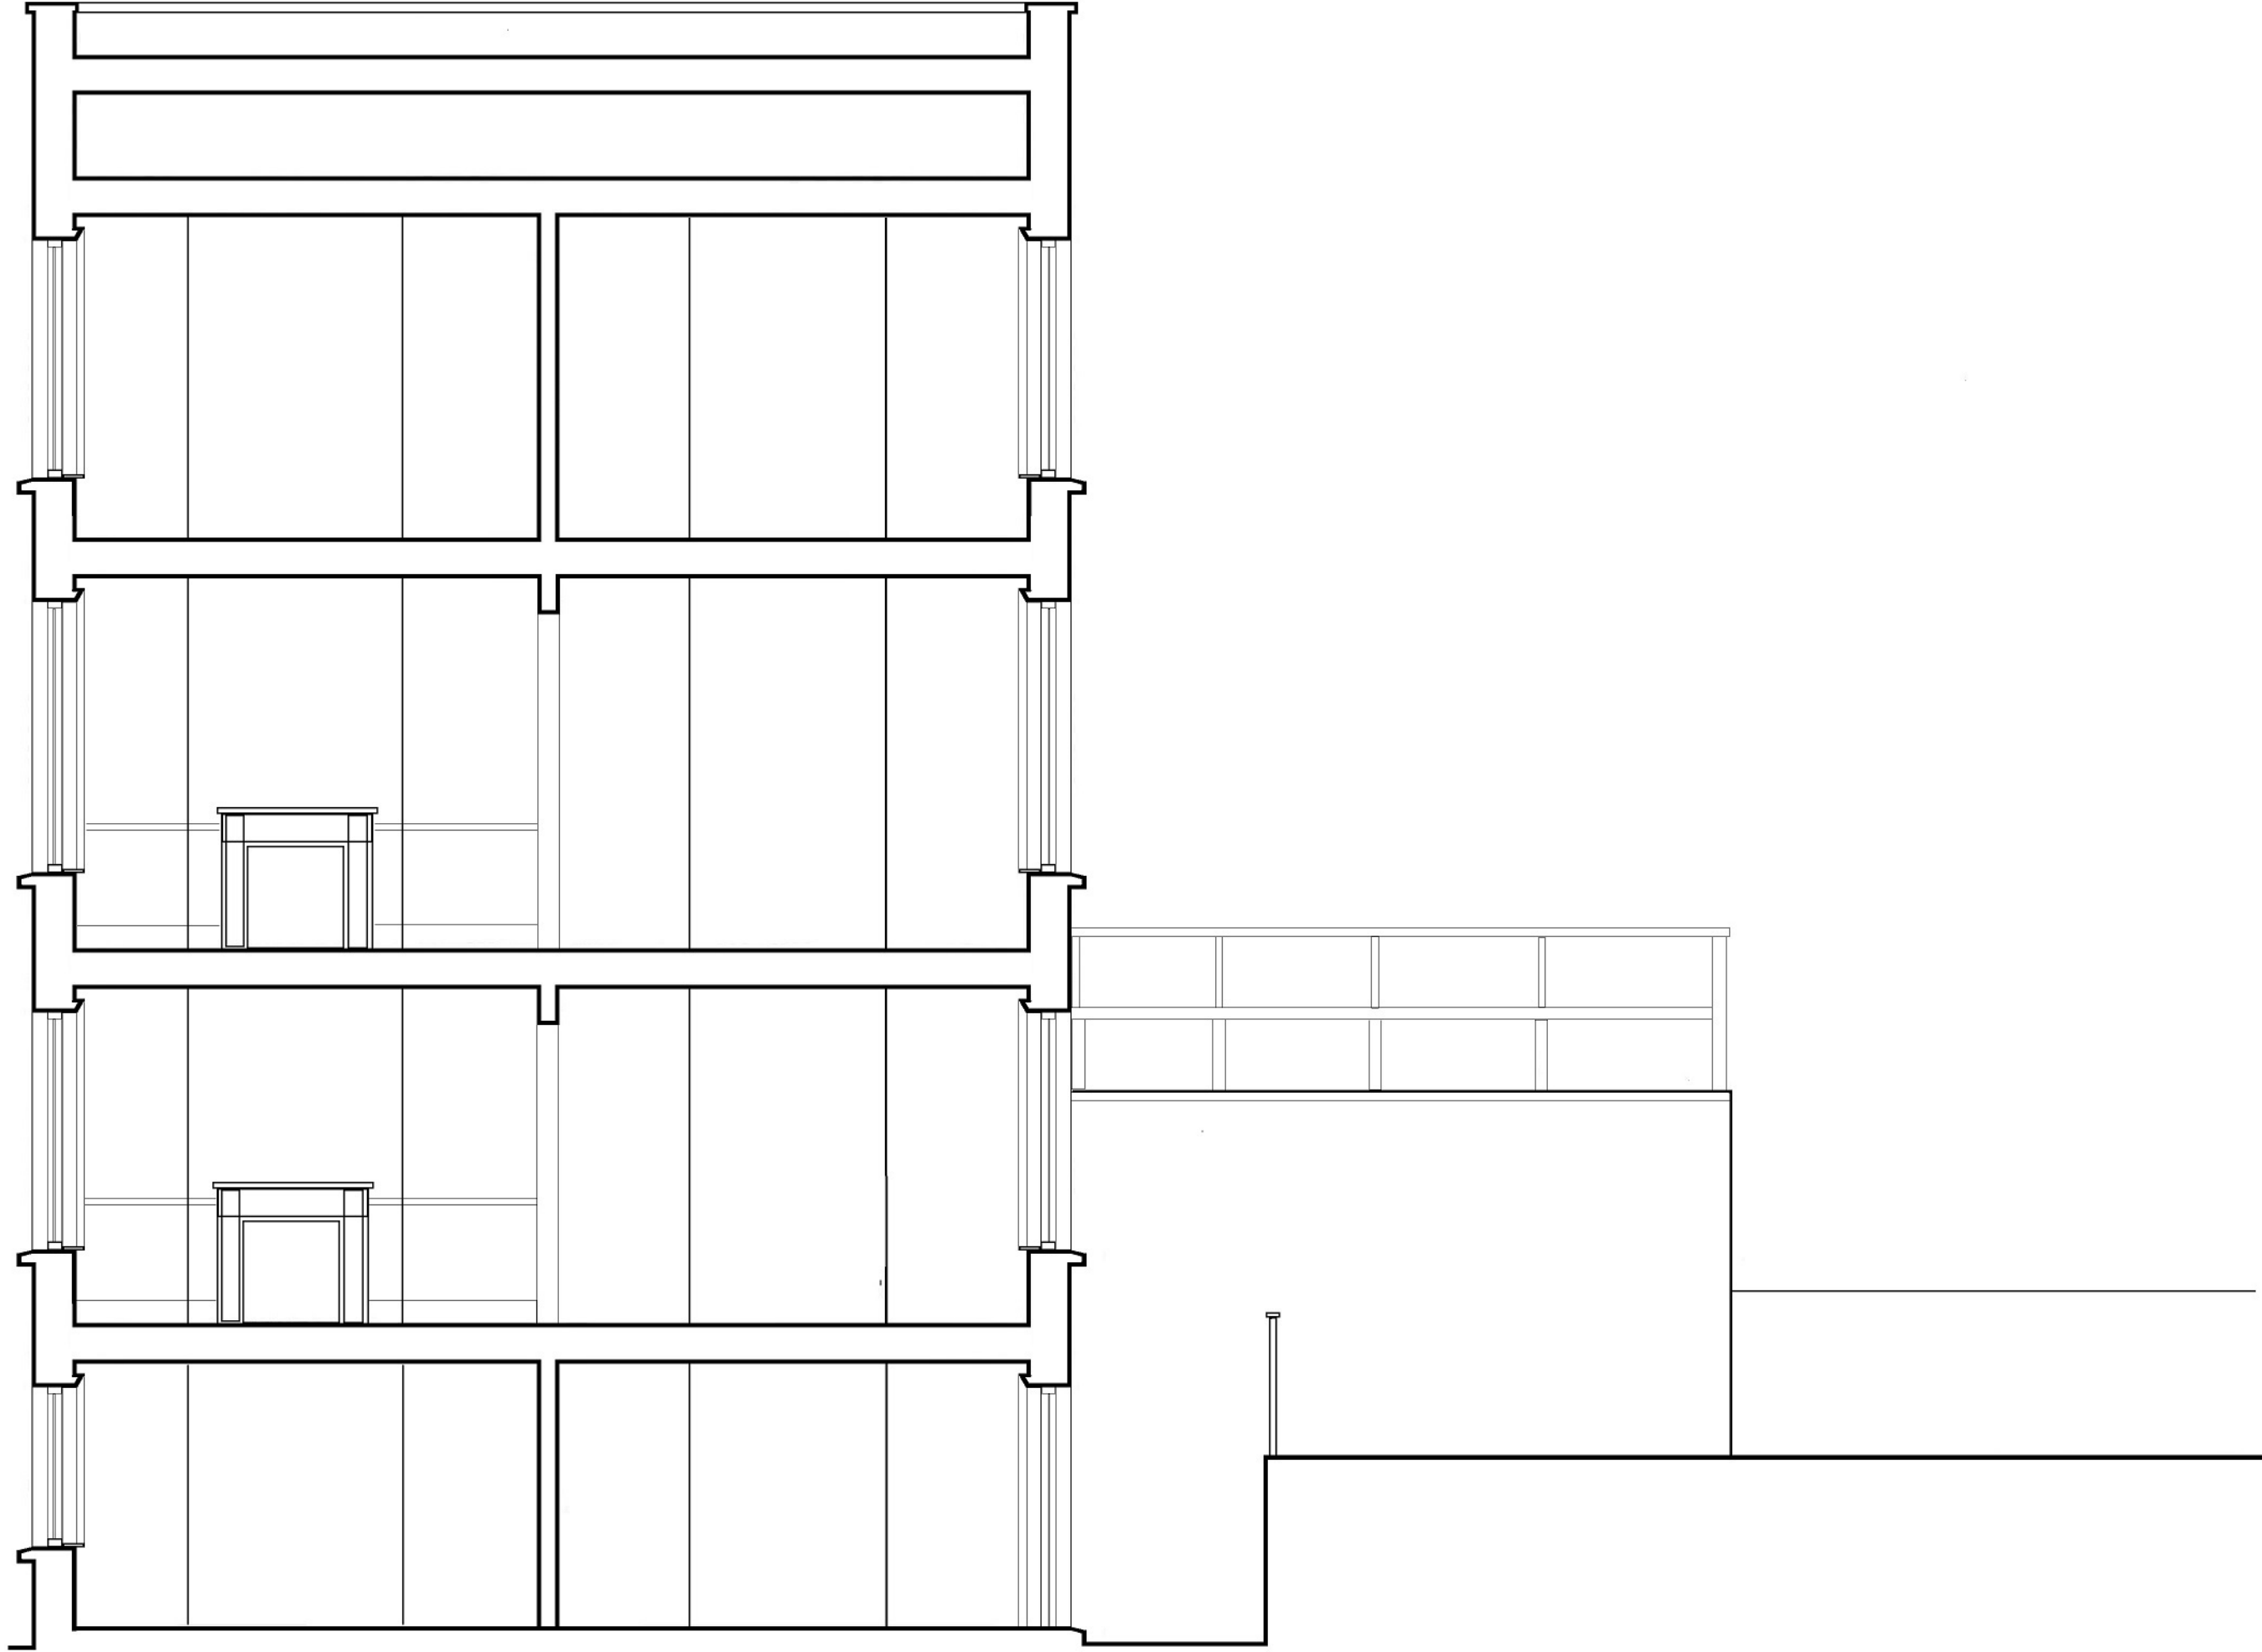

0 5

archplan		architects and property management	
1 Millfield Place, Highgate, London N6 6JP		Tel: 020 8341 5628 e-mail: archplan@hotmail.com	
Date	JULY 2020	Drawn by	Checked by
Scale	1:50	At	A3
Project	118 ST PANCRAS WAY LONDON NW1 0PT		Title
Drawing no	PW/ 06		Copyright Archplan 2020



archplan

architects and property management

1 Millfield Place, Highgate, London N6 6JP

Tel: 020 8341 5628 e-mail: archplan@hotmail.com

Date

**JULY
2020**

Drawn by

Checked by

Scale

**1:50
At A3**

Project

**118 ST PANCRAS WAY
LONDON NW1 0PT**


**SECTION B-B
AS EXISTING**

Drawing no

PW/07

Copyright

Archplan 2020

 

archplan		architects and property management 1 Millfield Place, Highgate, London N6 6JP Tel: 020 8341 5628 e-mail: archplan@hotmail.com	
Date	JULY 2020	Drawn by	Checked by
Scale	1:50 At A3		
Project	118 ST PANCRAS WAY LONDON NW1 0PT	REAR ELEVATION AS EXISTING	
Drawing no	PW/08	Copyright Archplan 2020	