


REVISIONS
REV DATE REVISION NOTES:

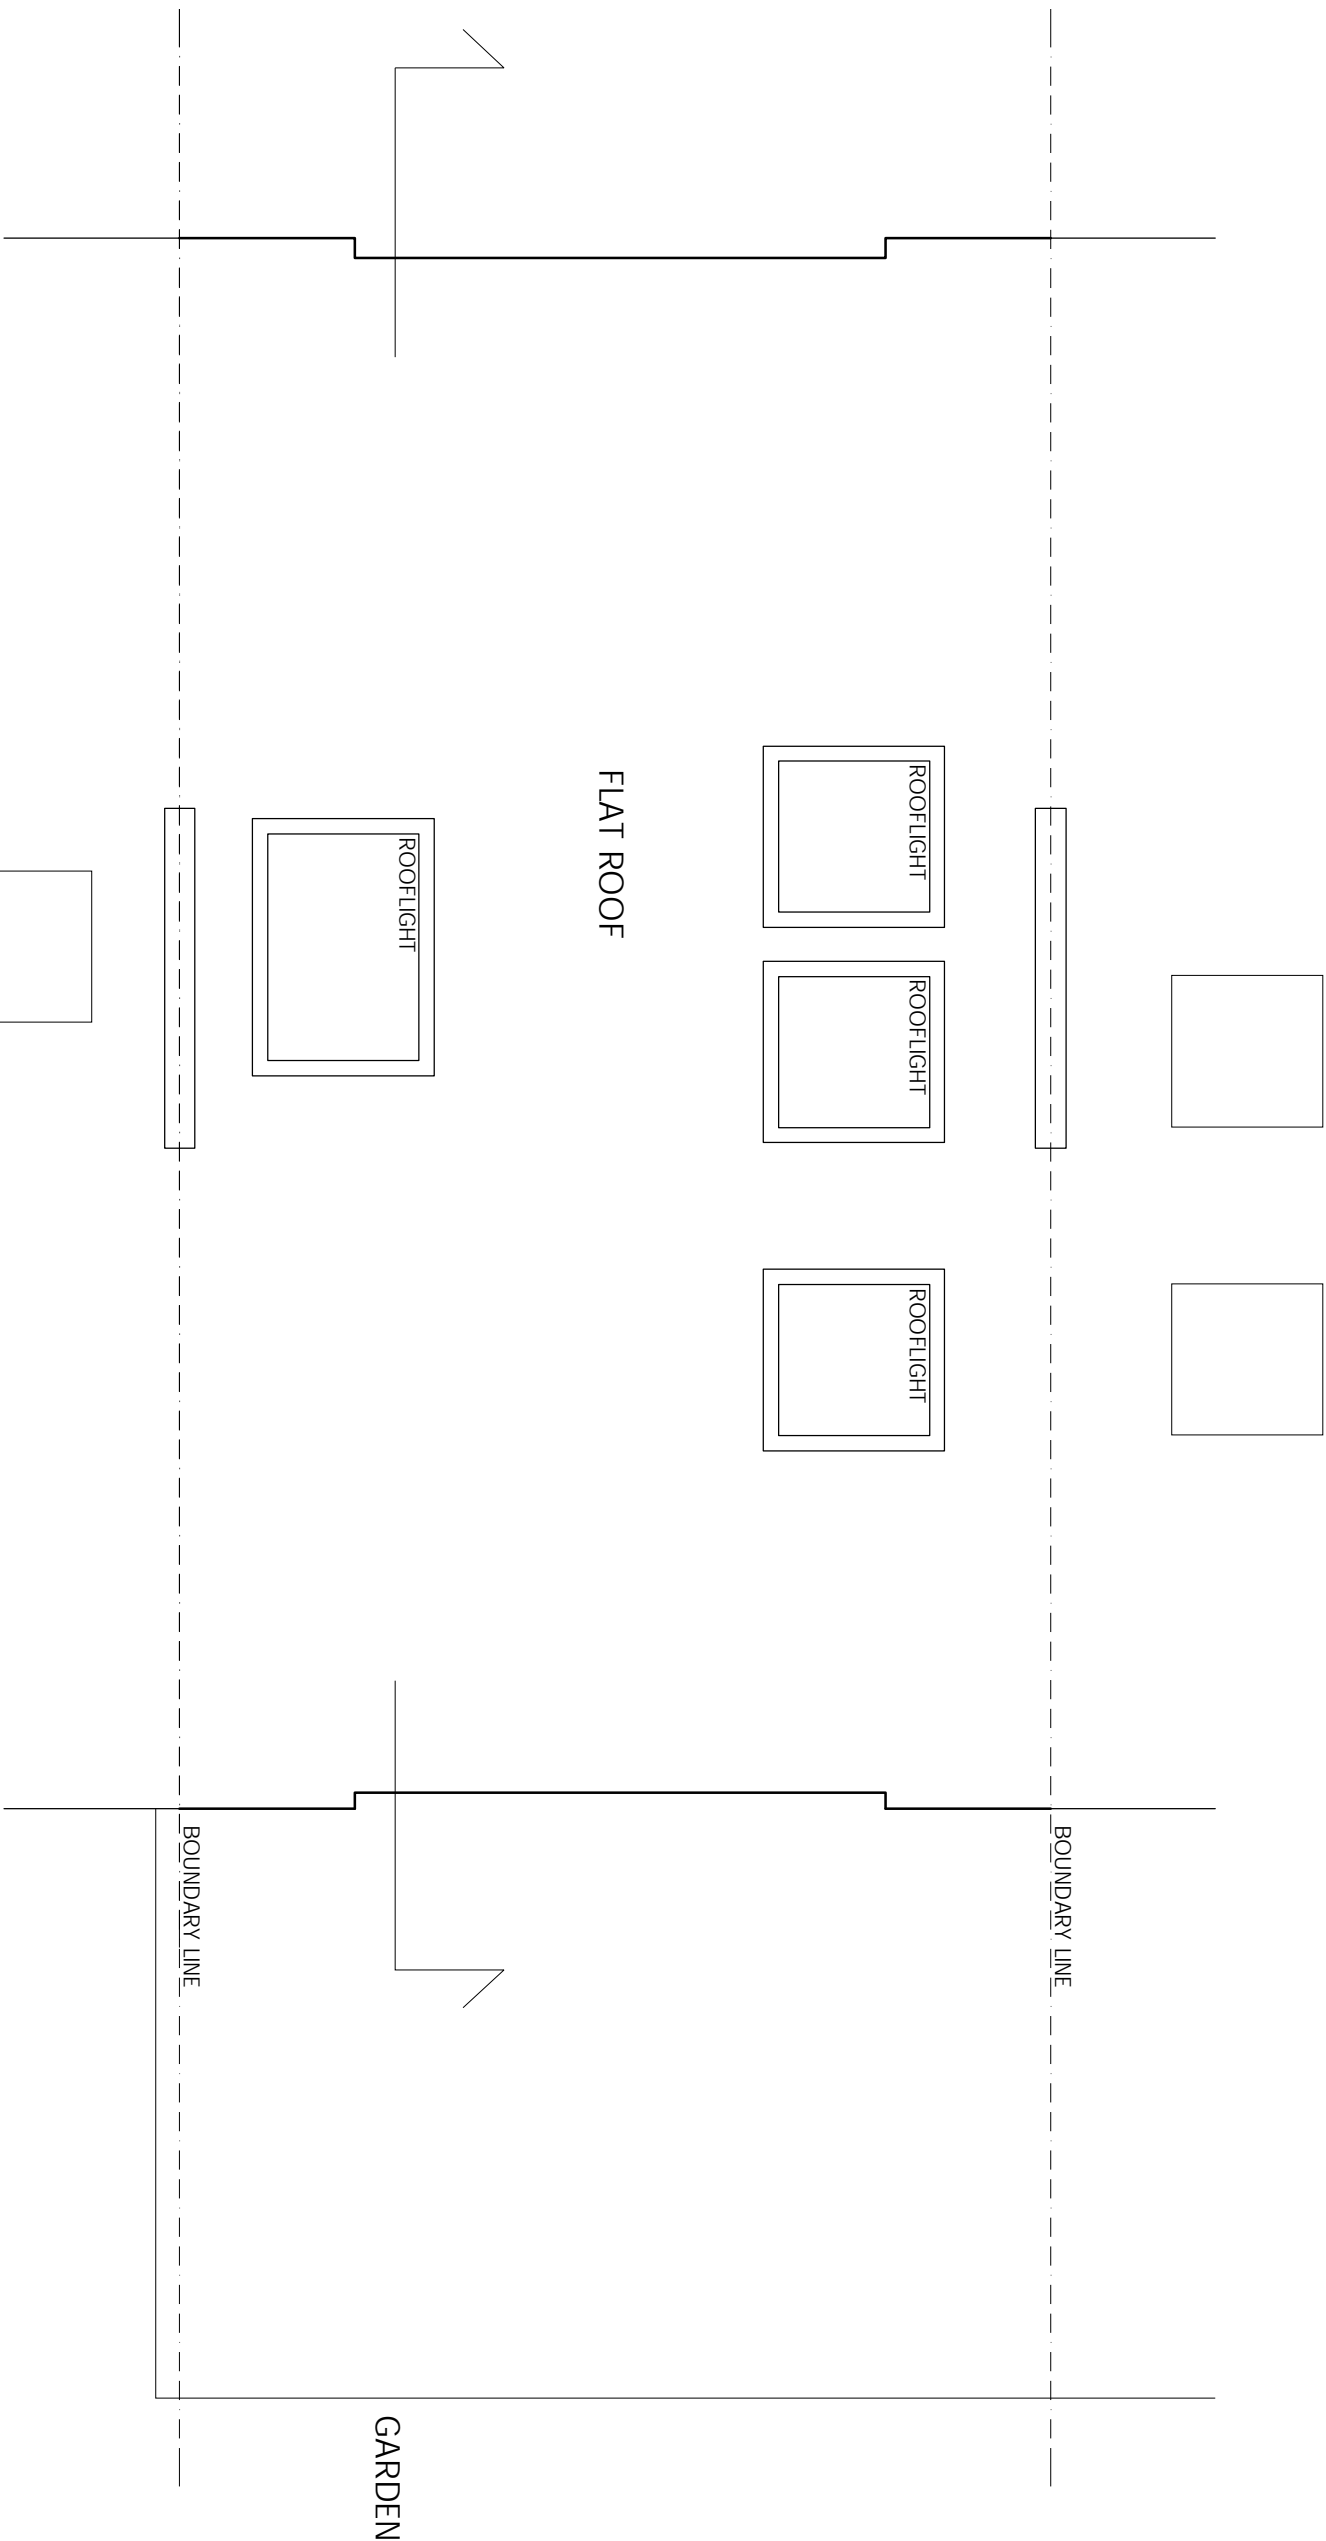

KEY



NOTES
1. Do not scale from this drawing for A/E/P. The architect and architect's responsibility is for the accuracy of the drawing.
2. Report all drawing errors, omissions and discrepancies to the architect's office.

KASIA WHITEFIELD DESIGN

KASIA WHITEFIELD@GMAIL.COM
TEL: 07785053533

JOB 26 LOWER MERTON RISE
LONDON NW3 3SP
TITLE EXISTING ROOF PLAN

DATE	SCALE	STATUS
2020.11.24	1:50@A3	EXISTING

PROJECT NO.	DRAWING NO.	REVISION
LMR26/3	EX2	

0m

5m