


REVISIONS  
REV DATE REVISION NOTES:

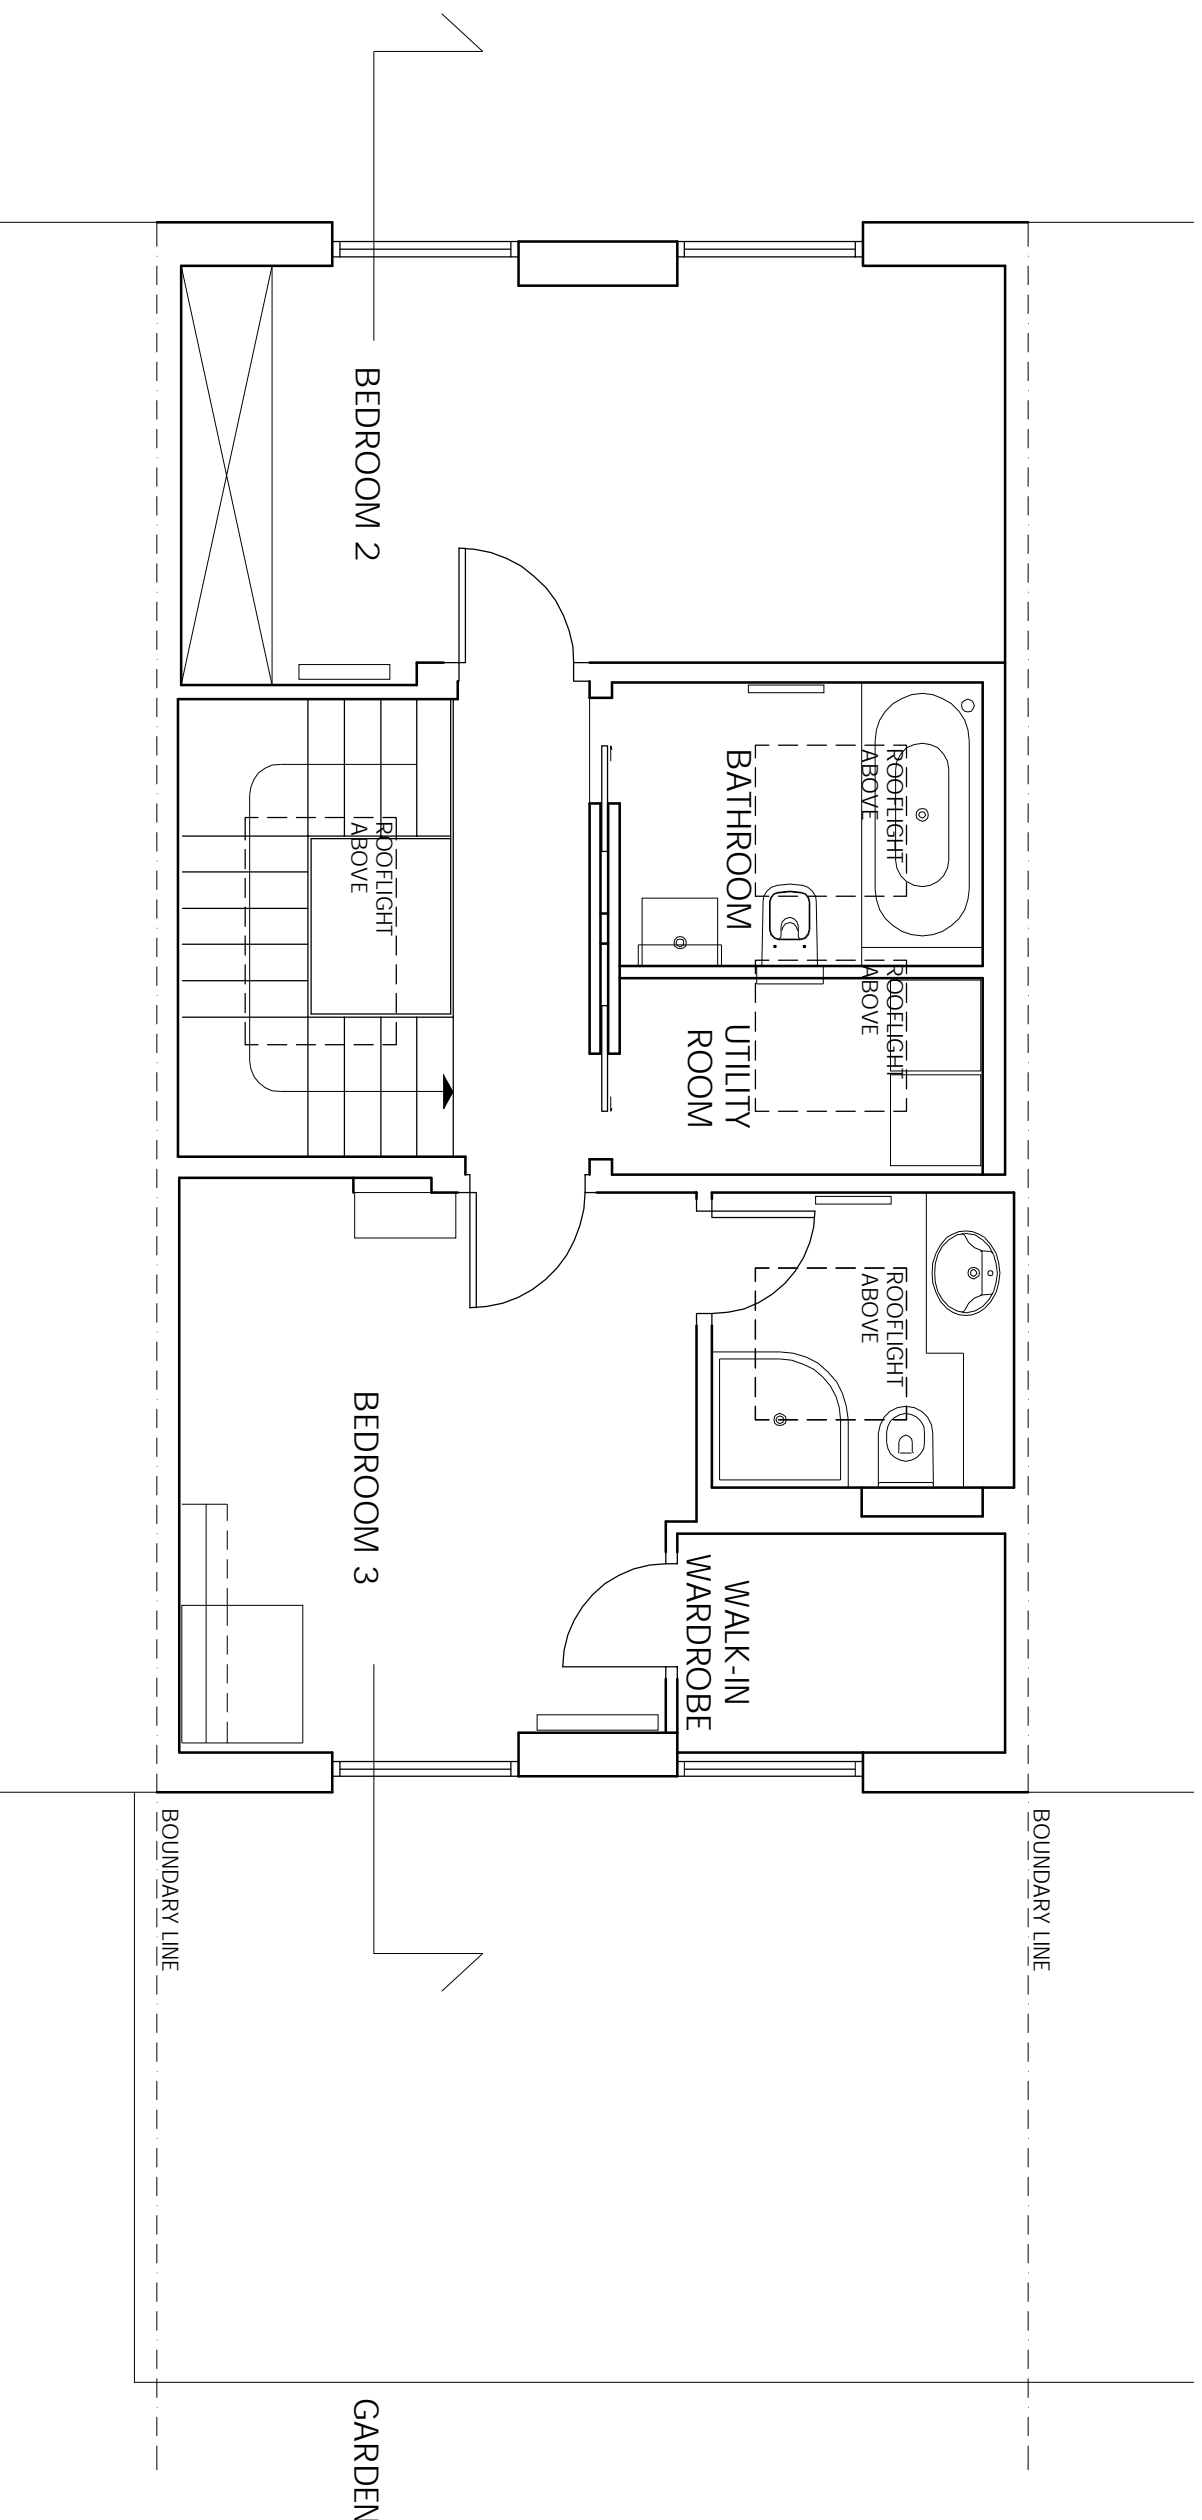

KEY



NOTES  
1. Do not scale from this drawing for site by the contractor and any dimensions to be responsible.  
2. Report all drawing errors, omissions and discrepancies to the architect/designer.  
3. Report all drawing errors, omissions and discrepancies to the architect/designer.

**KASIA WHITFIELD DESIGN**

KASIAWHITFIELD@GMAIL.COM  
TEL: 07785053533  
M: 07785053533

JOB 26 LOWER MERTON RISE  
LONDON NW3 3SP  
TITLE EXISTING SECOND FLOOR PLAN

DATE	SCALE	STATUS
2020.11.24	1:50@A3	EXISTING

PROJECT NO.	DRAWING NO.	REVISION
LMR26/3	EX 1	