

BOUNDARY LINE

BOUNDARY LINE

RENDER TO MATCH  
EXISTING


BRICKWORK TO  
MATCH EXISTING

RENDER AS  
EXISTING

1,230

1,230

2,410

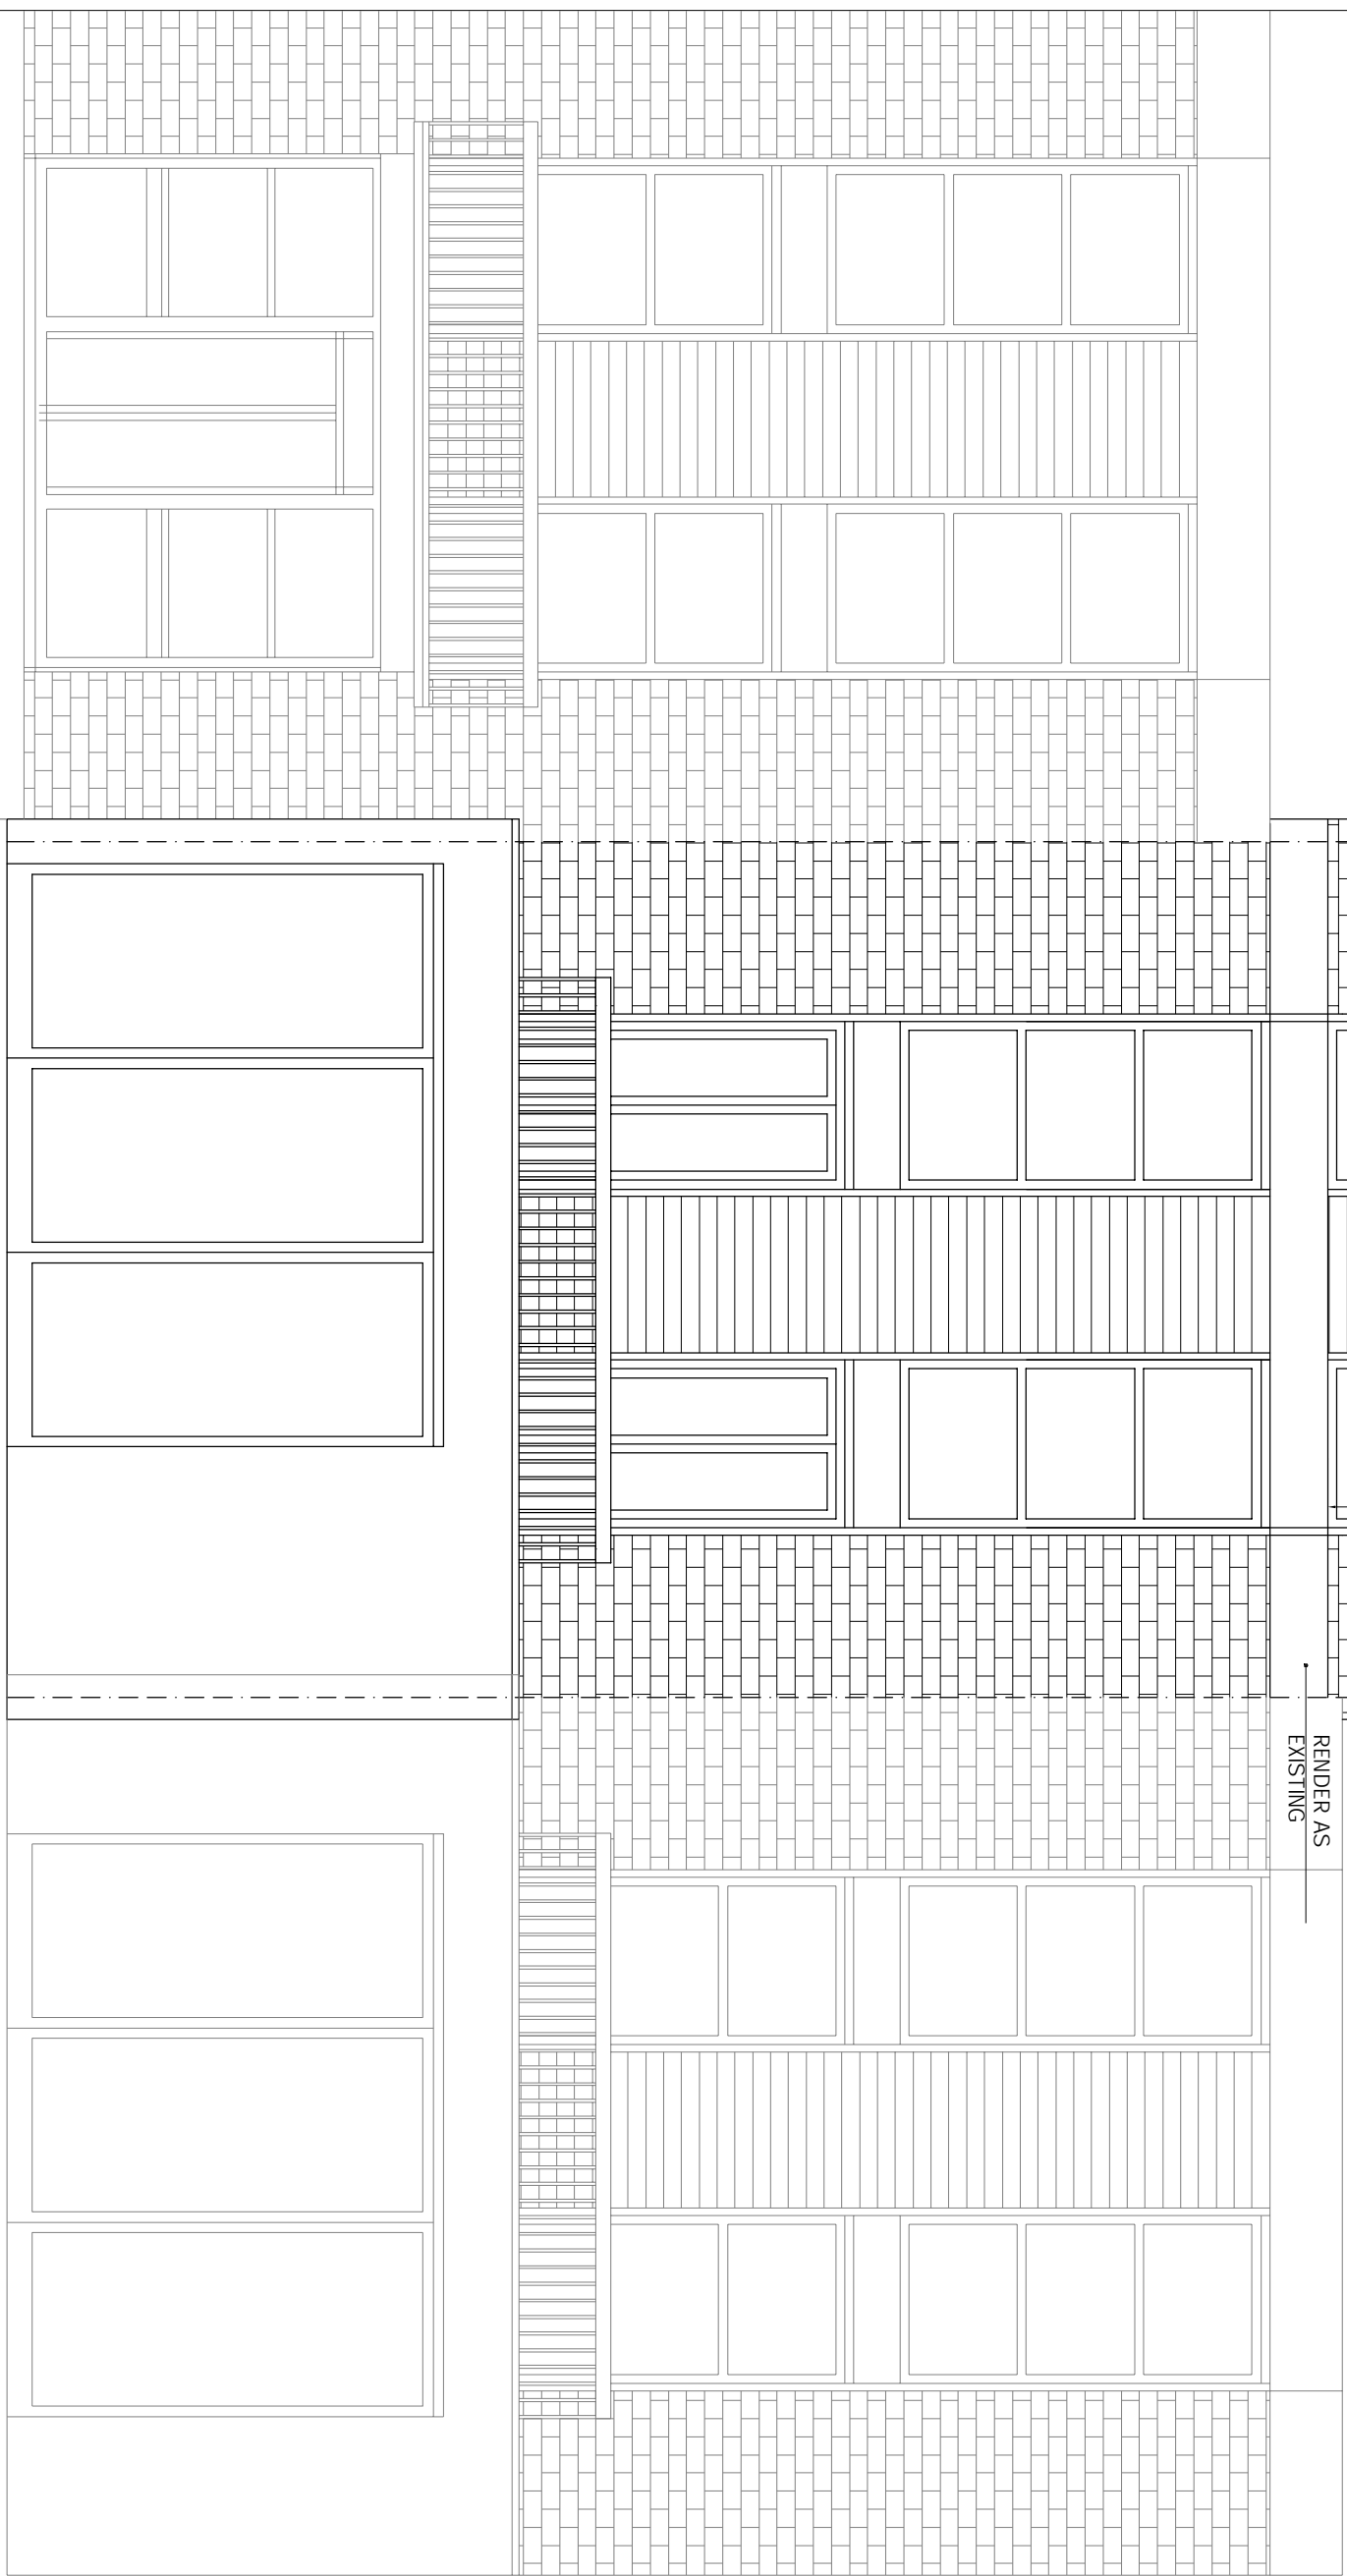

26 LOWER MERTON RISE

0m

5m

NOTES

1. Do not scale from this drawing or rely on the accuracy and dimensions to be responsible.
2. Report all drawing errors, omissions and discrepancies to the architect/designer.

**KASIA WHITEFIELD DESIGN**

KASIAWHITEFIELD@GMAIL.COM

T. 07786503633

M. 07786503633

JOB 26 LOWER MERTON RISE

LONDON NW3 3SP

TITLE PROPOSED REAR ELEVATION

DATE 2020.11.24 SCALE 1:50@A3 STATUS PROPOSED

PROJECT NO. LMR26/3 DRAWING NO. PP5 REVISION