


REVISIONS  
REV DATE REVISION NOTES:



KEY

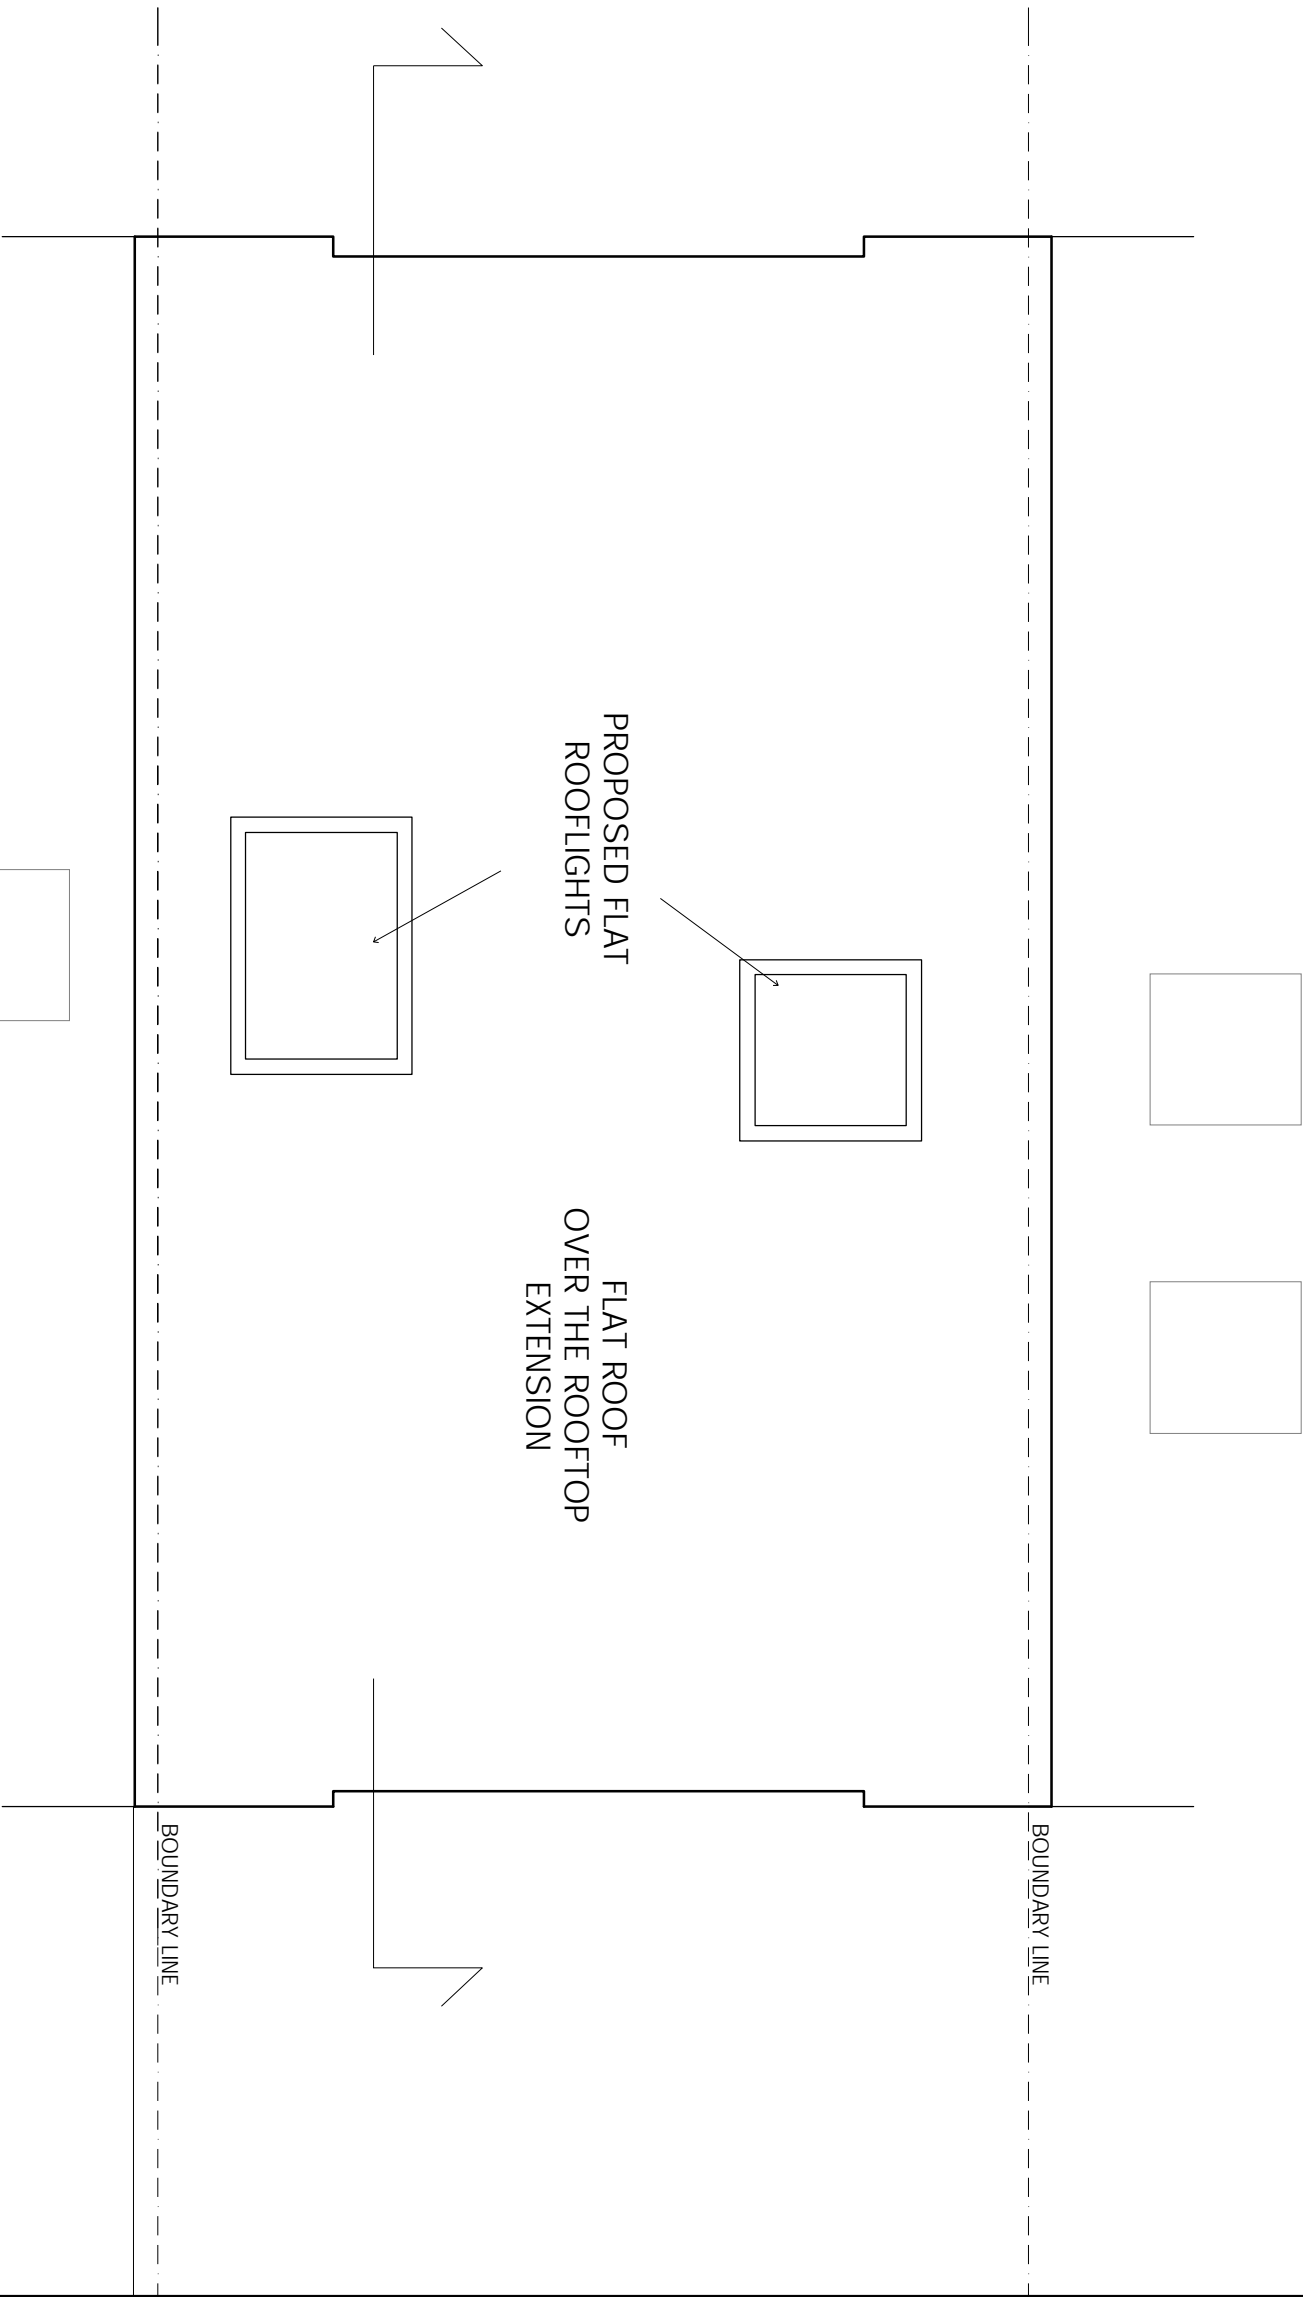

ROAD

PROPOSED FLAT  
ROOFLIGHTS

FLAT ROOF  
OVER THE ROOFTOP  
EXTENSION

BOUNDARY LINE

BOUNDARY LINE

NOTES

1. Do not scale from this drawing for A/E/P. The architect and A/E/P are responsible for the accuracy of the drawing.
2. Report all drawing errors, omissions and discrepancies to the architect/designer.

**KASIA WHITEFIELD DESIGN**

KASIA WHITEFIELD@GMAIL.COM

TEL: 07785053633

JOB 26 LOWER MERTON RISE

LONDON NW3 3SP

TITLE PROPOSED ROOF PLAN

DATE	SCALE	STATUS
2020.11.24	1:50@A3	PROPOSED

PROJECT NO.	DRAWING NO.	REVISION
LMR26/3	PP3	