


REVISIONS
REV DATE REVISION NOTES:

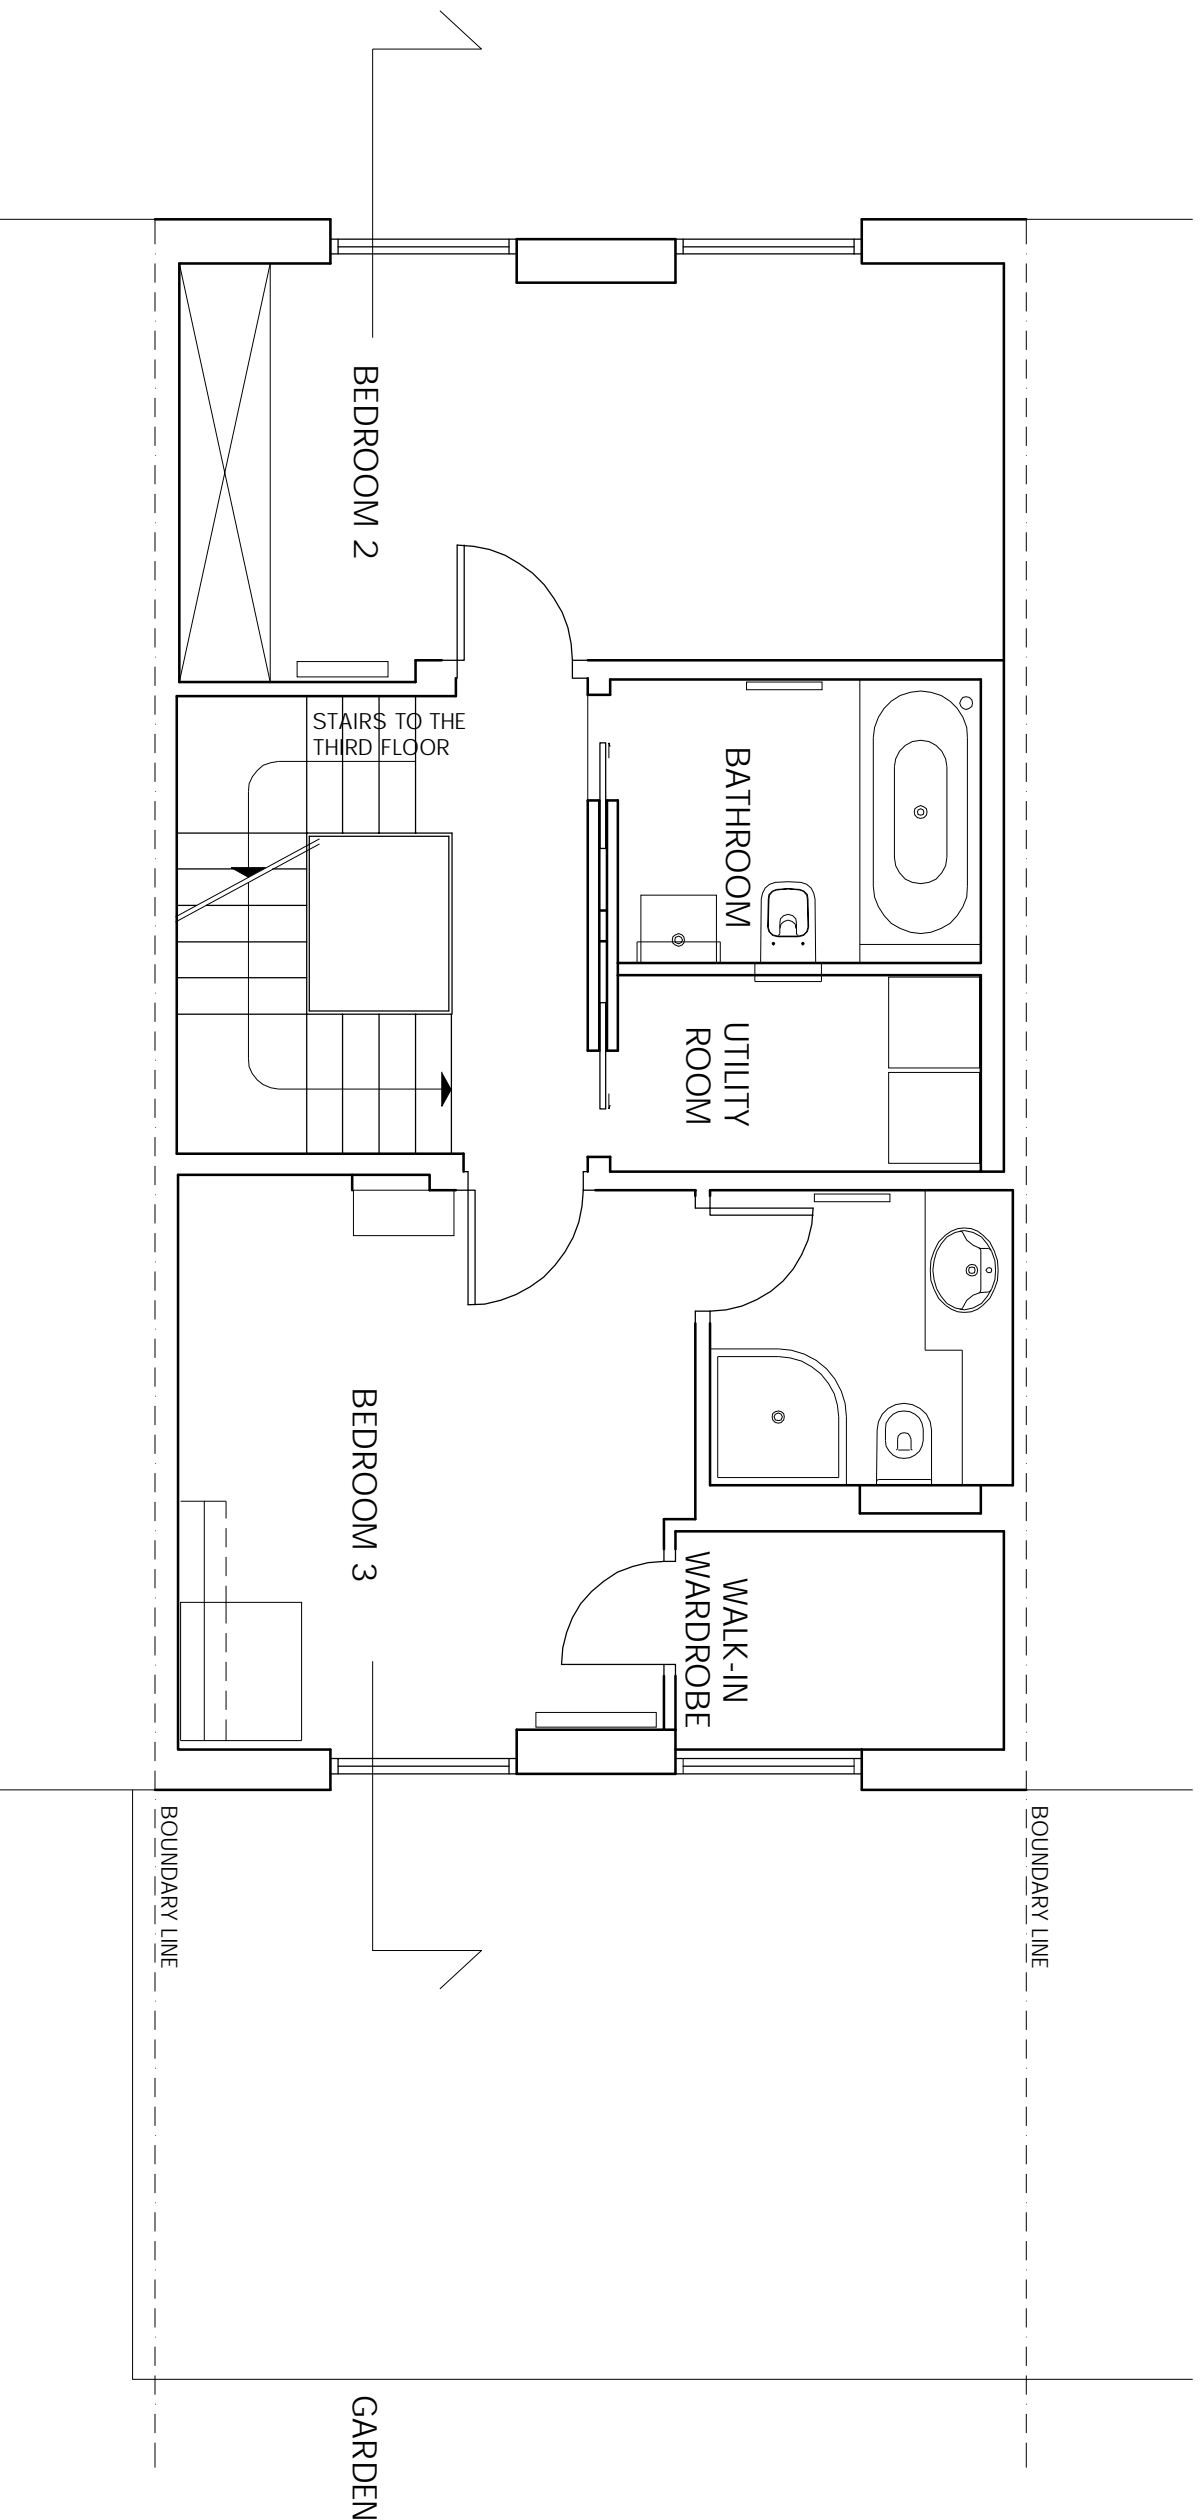

KEY



NOTES
1. Do not scale from this drawing for site by the contractor and any dimensions to be responsible to the contractor.
2. Report all drawing errors, omissions and discrepancies to the architect.

KASIA WHITEFIELD DESIGN

KASIA WHITEFIELD@GMAIL.COM
TEL: 07785053533
M: 07785053533

JOB 26 LOWER MERTON RISE
LONDON NW3 3SP

TITLE PROPOSED SECOND FLOOR PLAN

DATE	SCALE	STATUS
2020.11.24	1:50@A3	PROPOSED

PROJECT NO.	DRAWING NO.	REVISION
LMR26/3	PP1	