


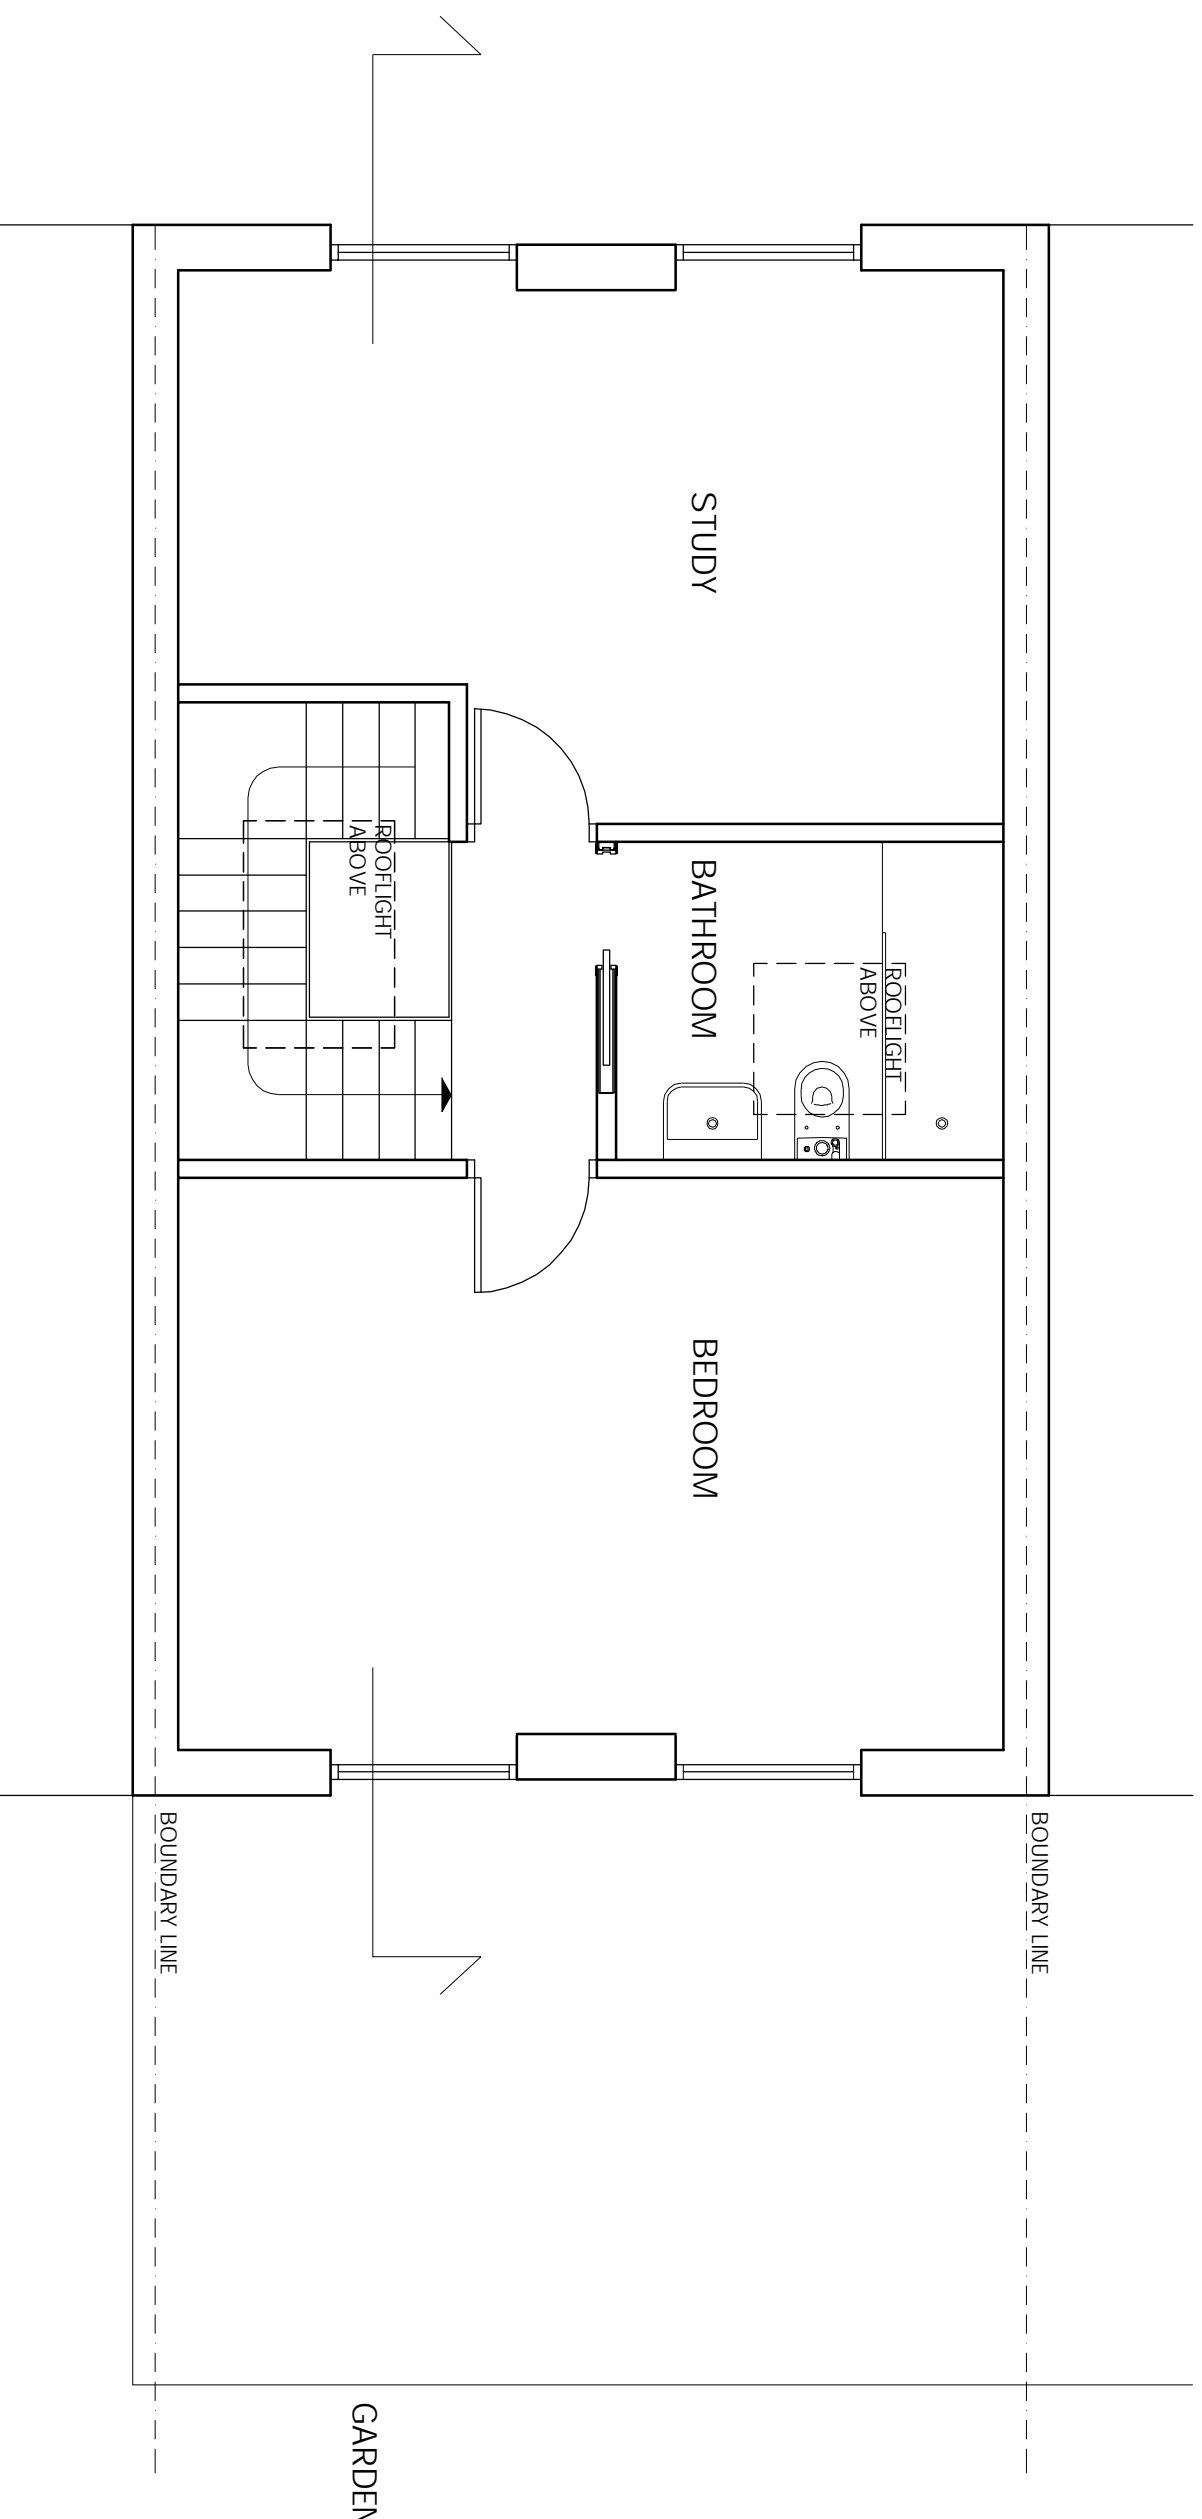

KEY



NOTES
1. Do not scale from this drawing for site by the contractor and full responsibility for the accuracy of the drawing is retained by the architect.
2. Report all drawing errors, omissions and discrepancies to the architect.

KASIA WHITFIELD DESIGN

KASIAWHITFIELD@GMAIL.COM
TEL: 07785053533

JOB 26 LOWER MERTON RISE
LONDON NW3 3SP
TITLE PROPOSED THIRD FLOOR PLAN

DATE	SCALE	STATUS
2020.11.24	1:50@A3	PROPOSED

PROJECT NO.	DRAWING NO.	REVISION
LMR26/3	PP2	

0m

5m