
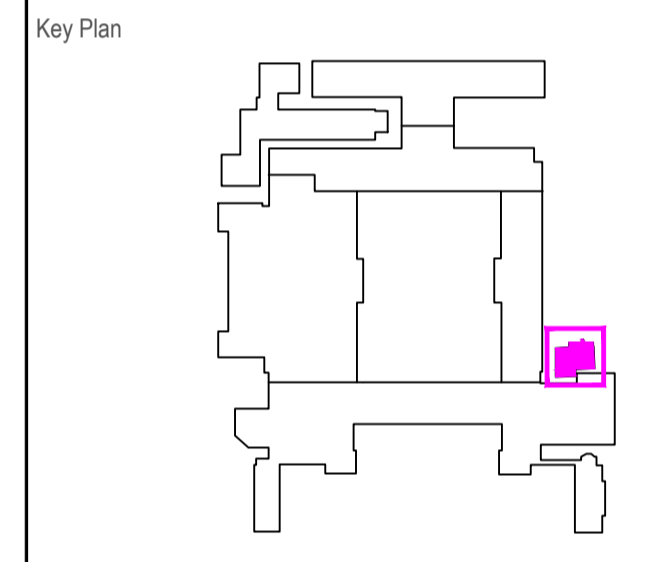


- Notes
1. THIS DRAWING IS COPYRIGHT AND SHALL NOT BE REPRODUCED WITHOUT PERMISSION.
 2. DIMENSIONS GOVERN ON ALL DRAWINGS AND DETAILS. SHOULD ANY DISCREPANCIES BE FOUND WITH THIS DRAWING AND ANY ASSOCIATED DRAWINGS OR SPECIFICATIONS THIS SHOULD BE BROUGHT TO THE ATTENTION OF THE M&E BUILDING SERVICES CONSULTANT IMMEDIATELY.
 3. UNLESS OTHERWISE STATED ALL DIMENSIONS ARE IN MILLIMETRES.
 4. DO NOT SCALE FROM THIS DRAWING.
 5. DIMENSIONS TO BE CHECKED ON SITE BEFORE ANY WORK IS PUT IN HAND OR PREFABRICATED.
 6. THIS DRAWING SHOULD ONLY BE USED FOR THE SPECIFIC SERVICES INTENDED.

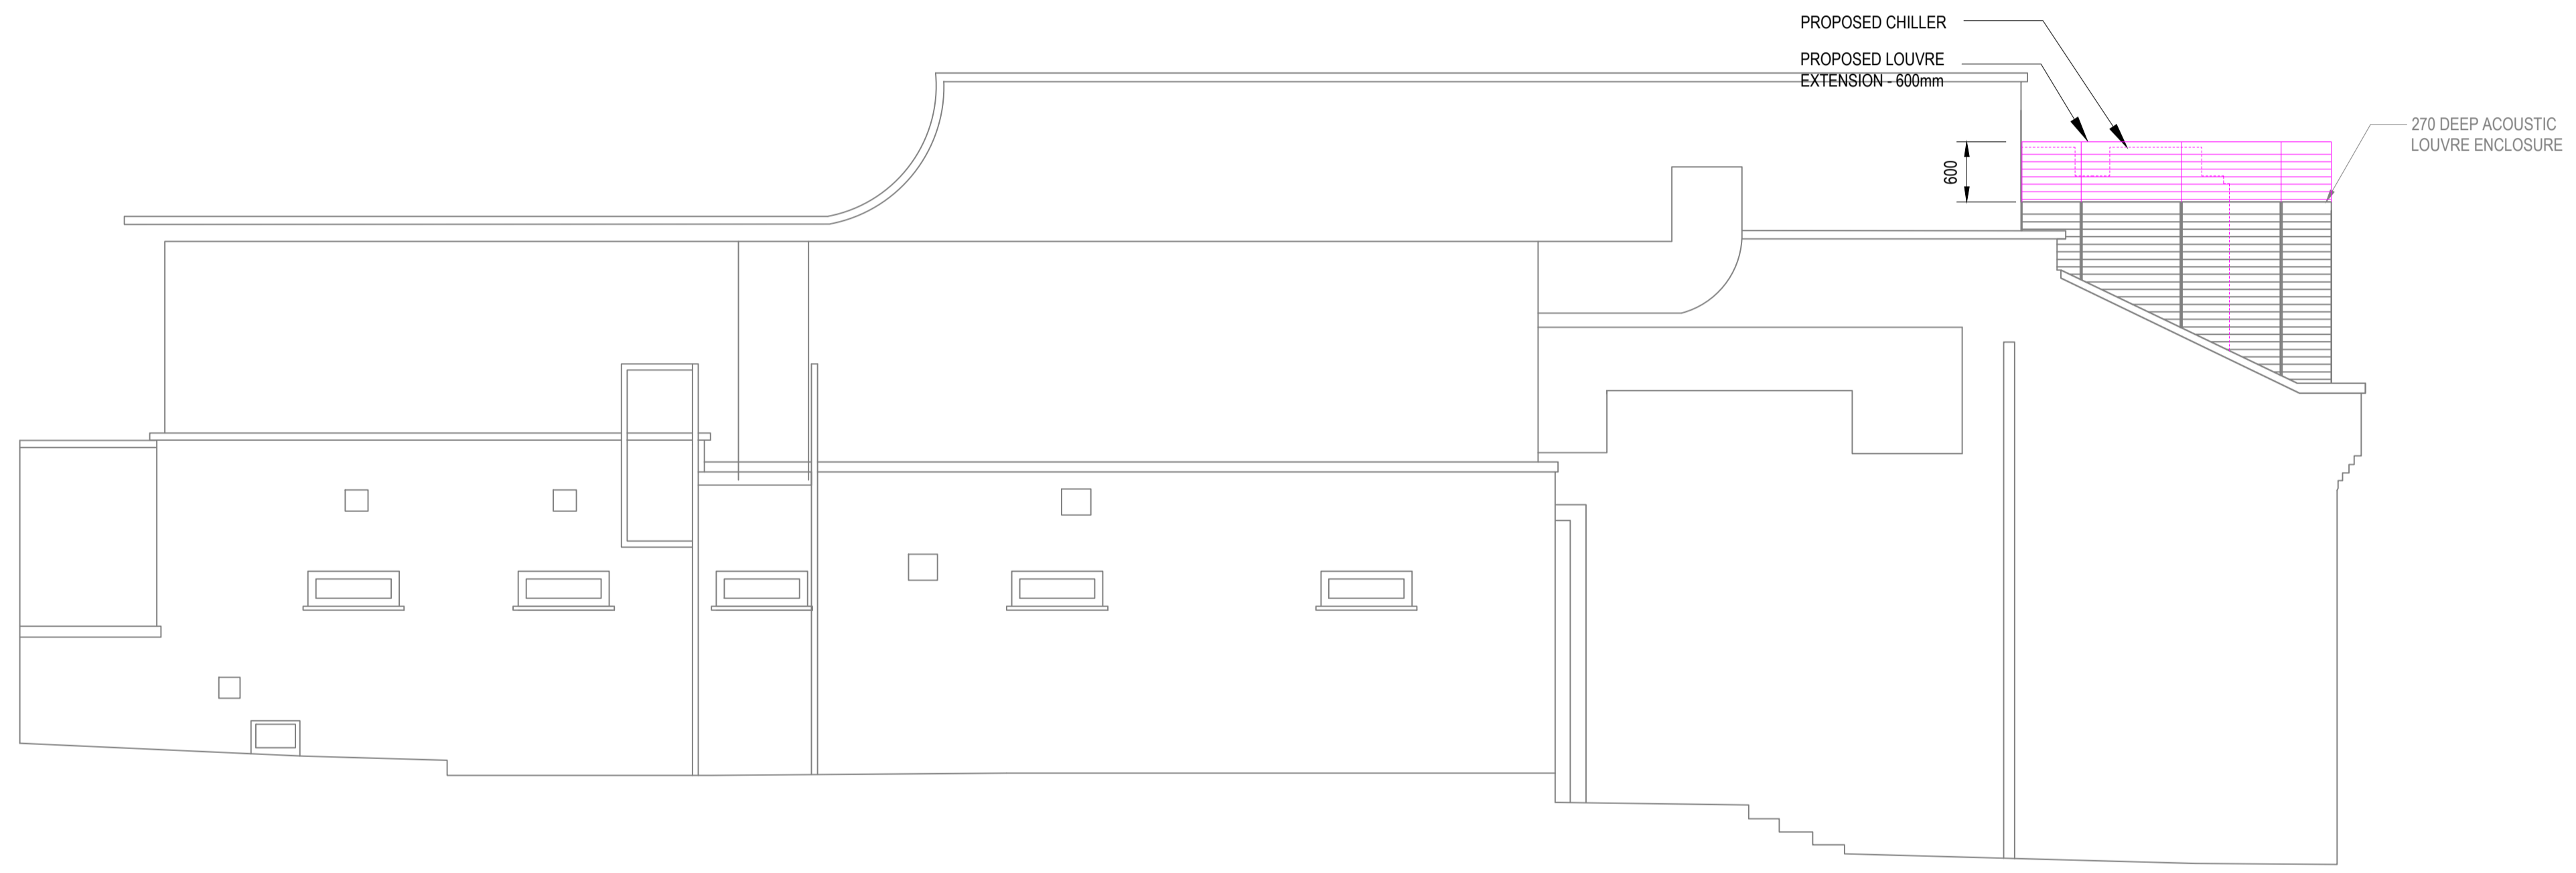

Proposed North West Elevation

01	Updates	08/01/21	SC	PB
00	Planning	17/11/20	SC	PB
Rev	Description	Date	Des	Ch'd

Planning

Status of drawing

**BUROHAPPOLD
ENGINEERING**

Client **British Museum**
 Project **British Museum - Gallery 1 Chiller**
 Dwg Title **Gallery 1 Chiller
Proposed North West Elevation**

Scale@A1	1:50	Job No.	0045387
Drawn by	SC	Drawing No.	BM-BHE-02-XX-DR-AC-2005
Checked by	PB	Date	08/01/21
Date	08/01/21	Rev	01