


REVISIONS  
REV DATE REVISION NOTES:

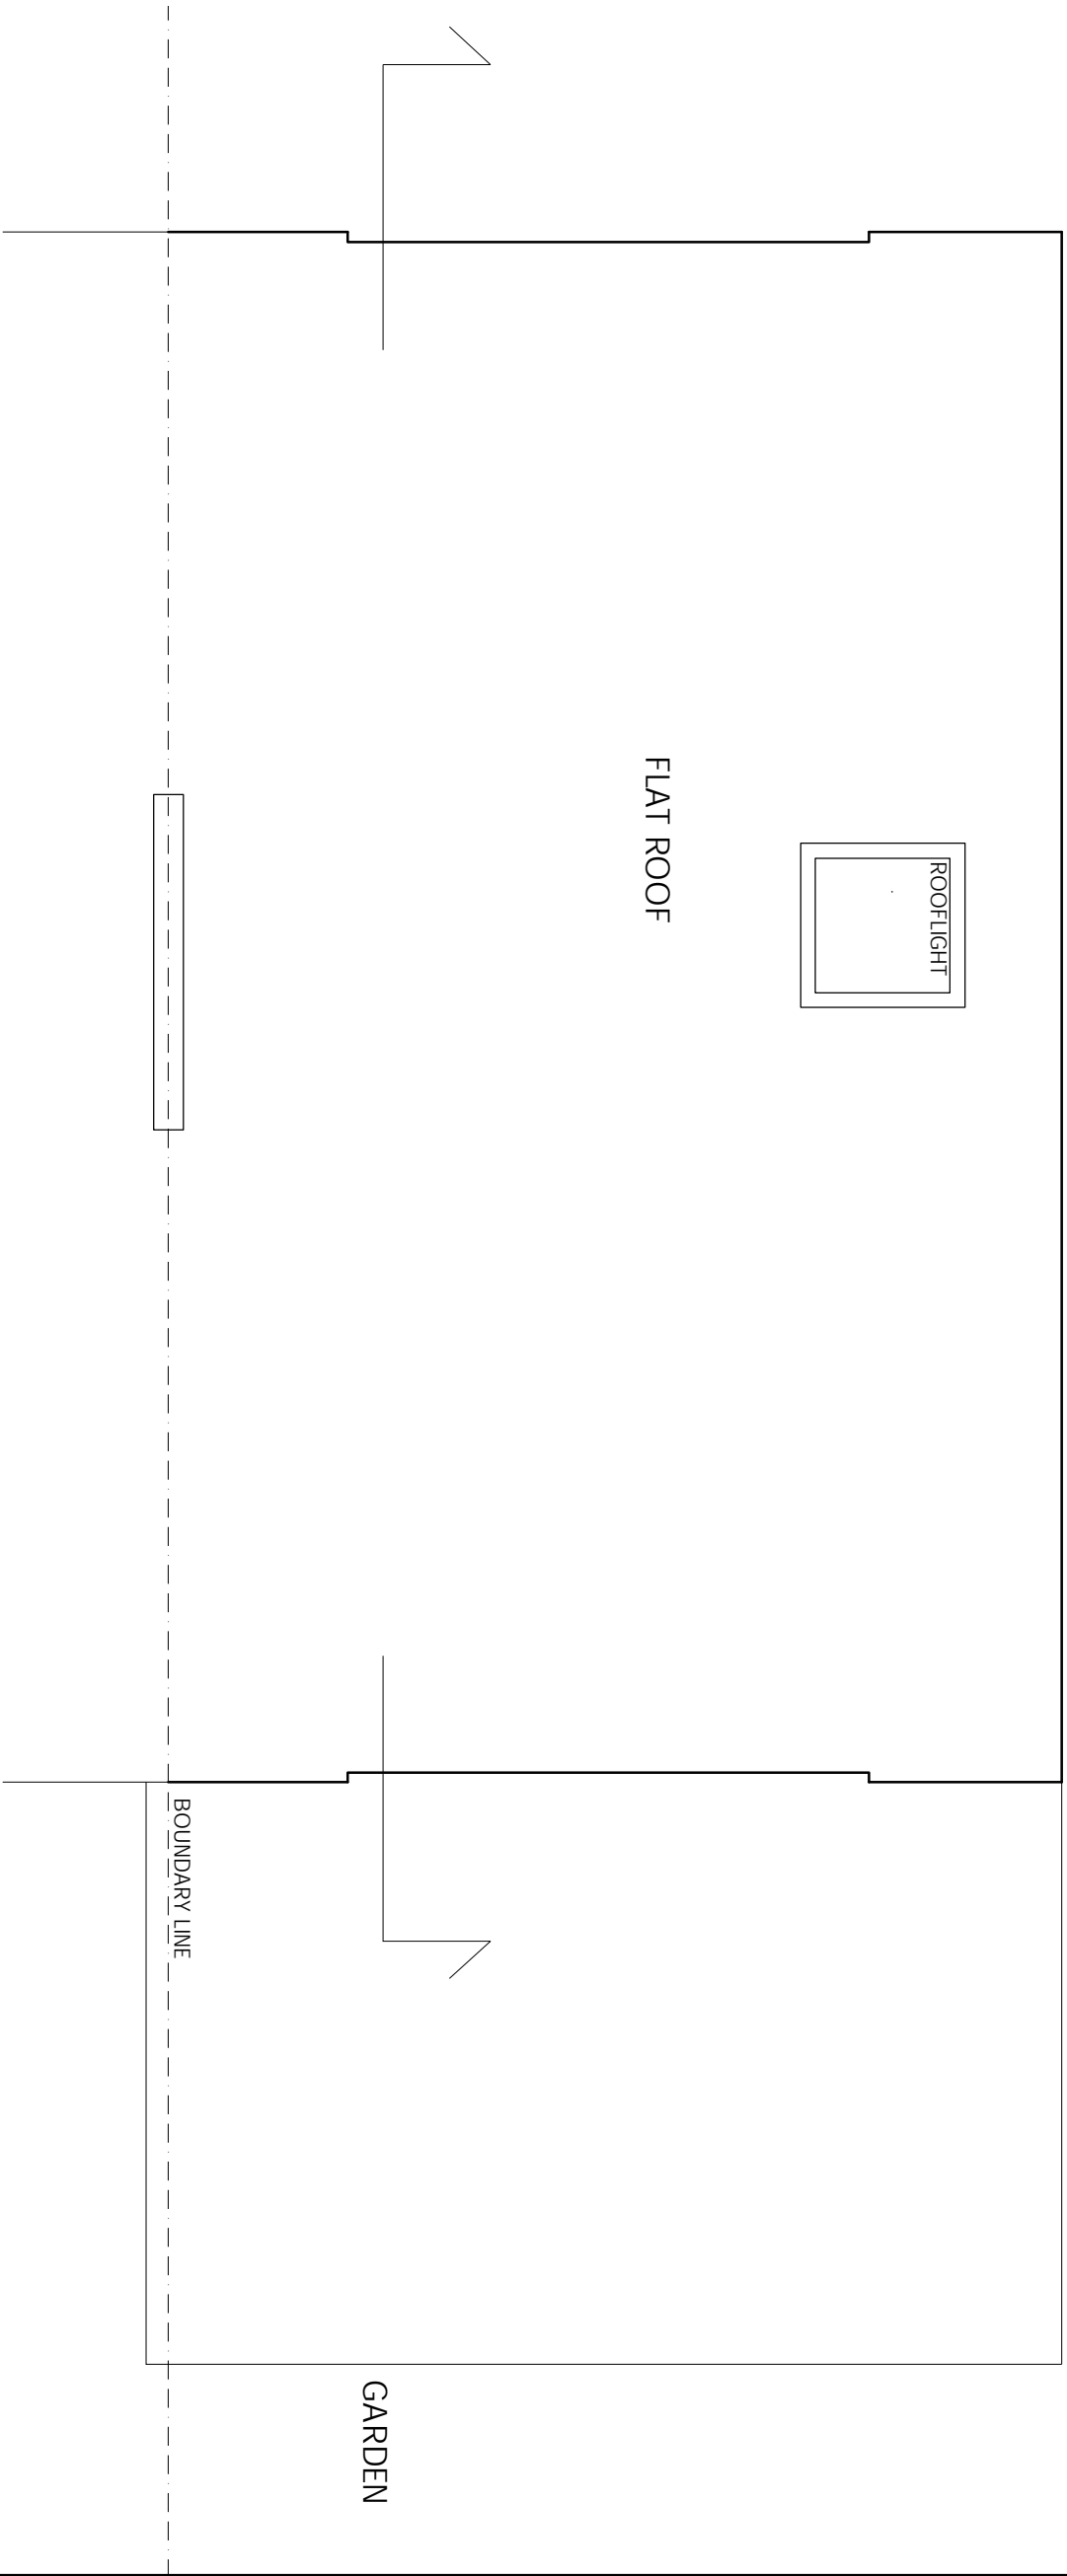

KEY



NOTES

1. Do not scale from this drawing for A/B/C/D/E/F/G/H/I/J/K/L/M/N/O/P/Q/R/S/T/U/V/W/X/Y/Z.
2. All dimensions are in millimeters unless otherwise stated.
3. Report all drawing errors, omissions and discrepancies to the architect.

**KASIA WHITEFIELD DESIGN**

KASIAWHITEFIELD@GMAIL.COM

0778505383

28 LOWER MERTON RISE

LONDON NW3 3SP

EXISTING ROOF PLAN

DATE	SCALE	STATUS
2020.12.01	1:50@A3	EXISTING

PROJECT NO.	DRAWING NO.	REVISION
LMR28/4	EX2	