


KEY

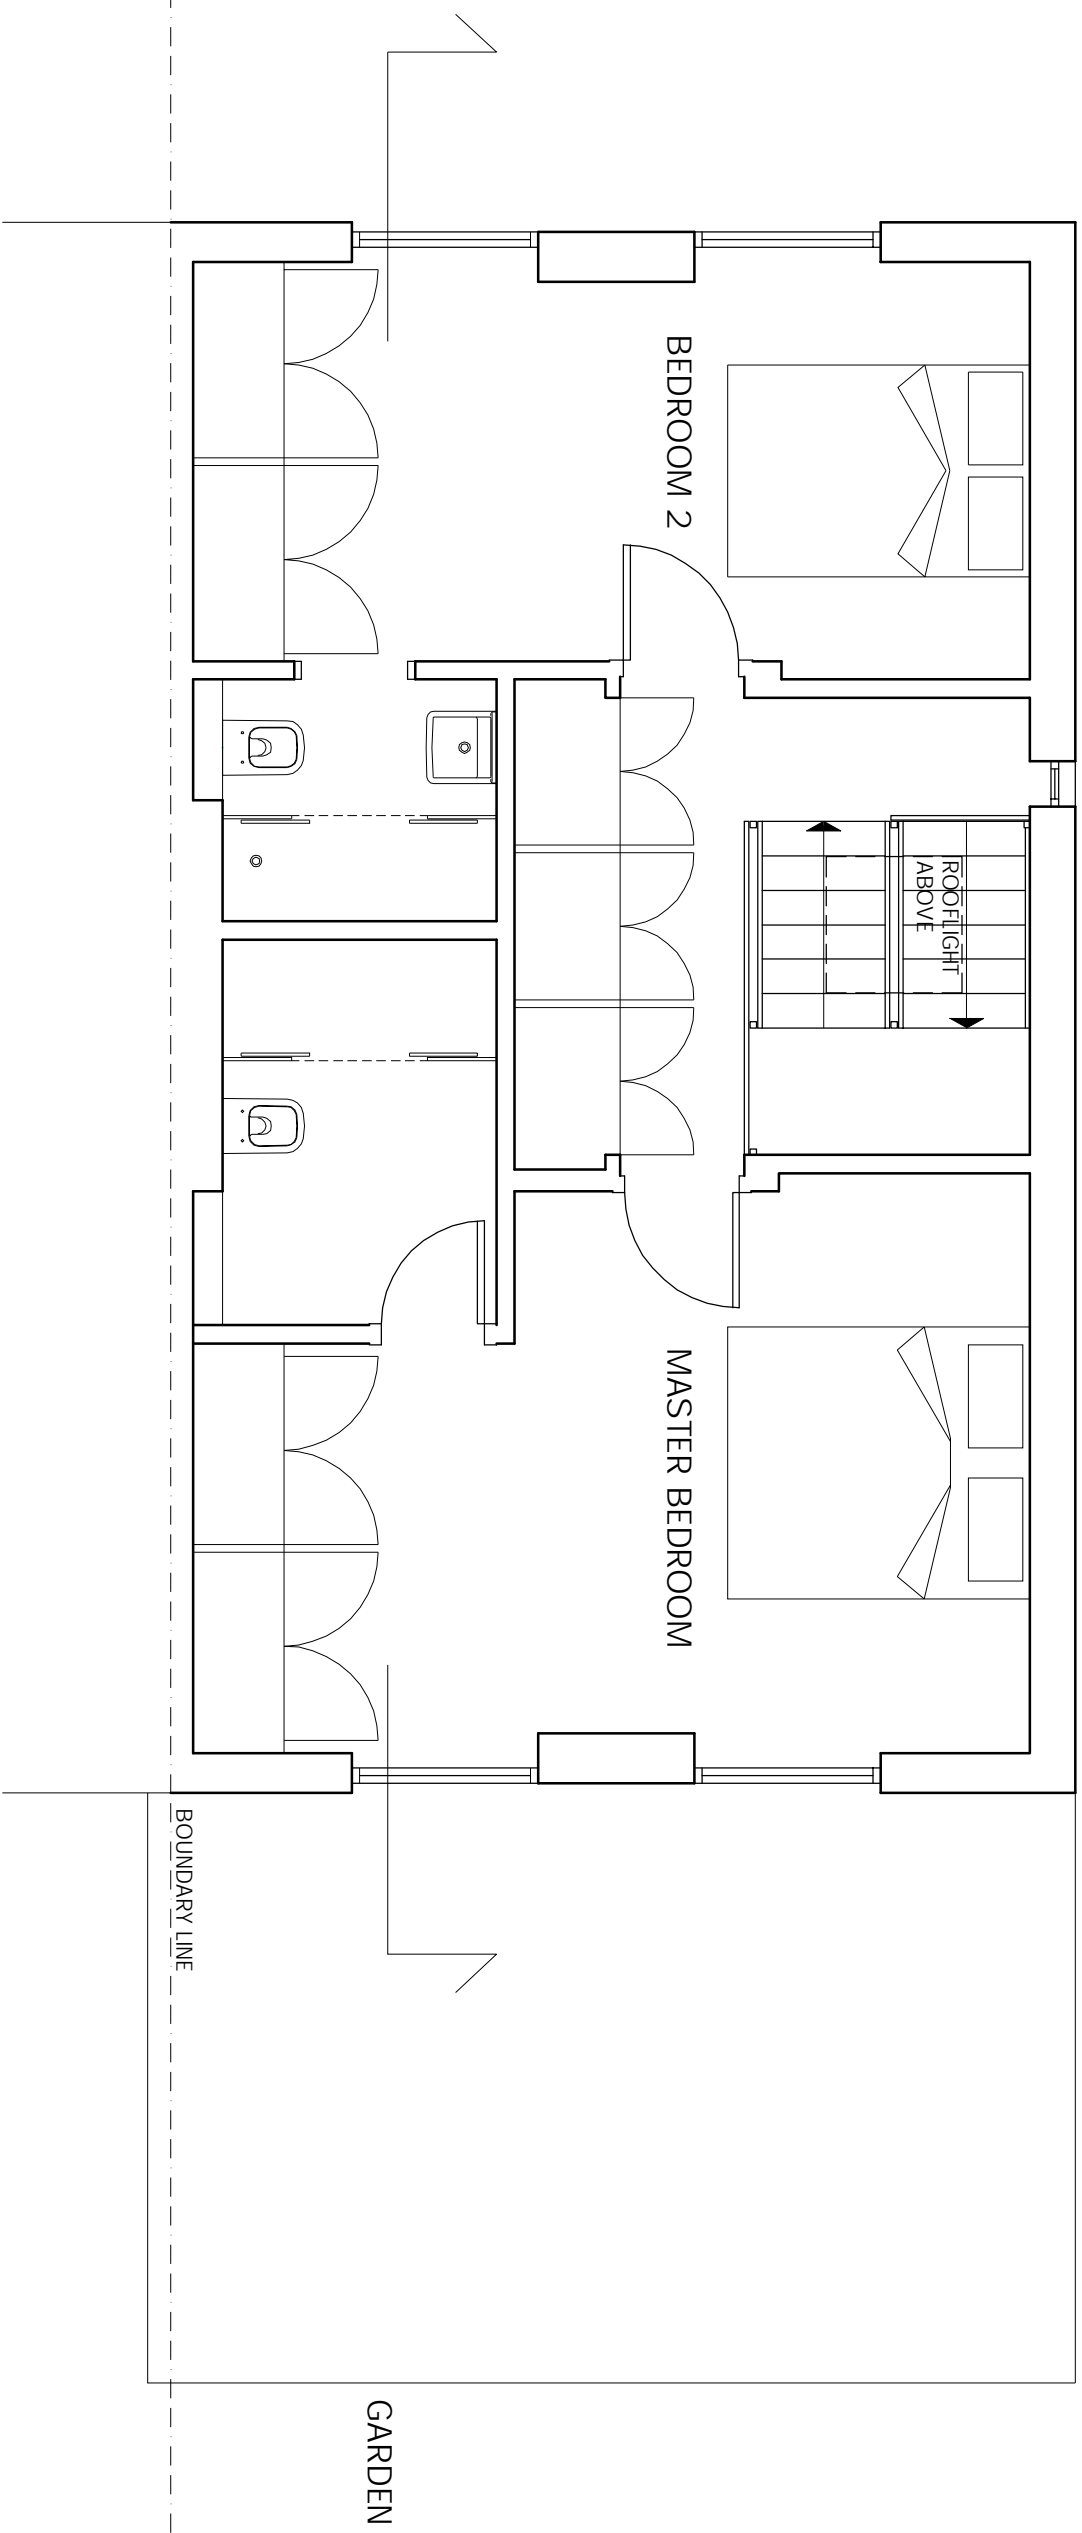

NOTES  
1. Do not scale from this drawing for site by the contractor and any dimensions to be responsible.  
2. Report all drawing errors, omissions and discrepancies to the architect.  
3. Report all drawing errors, omissions and discrepancies to the architect.

**KASIA WHITEFIELD DESIGN**

KASIA WHITEFIELD@GMAIL.COM  
TEL: 07785053833  
M: 07785053833

JOB 28 LOWER MERTON RISE  
LONDON NW3 3SP  
TITLE EXISTING SECOND FLOOR PLAN

DATE	SCALE	STATUS
2020.12.01	1:50@A3	EXISTING
PROJECT NO.	DRAWING NO.	REVISION
LMR28/4	EX 1	

0m

5m