


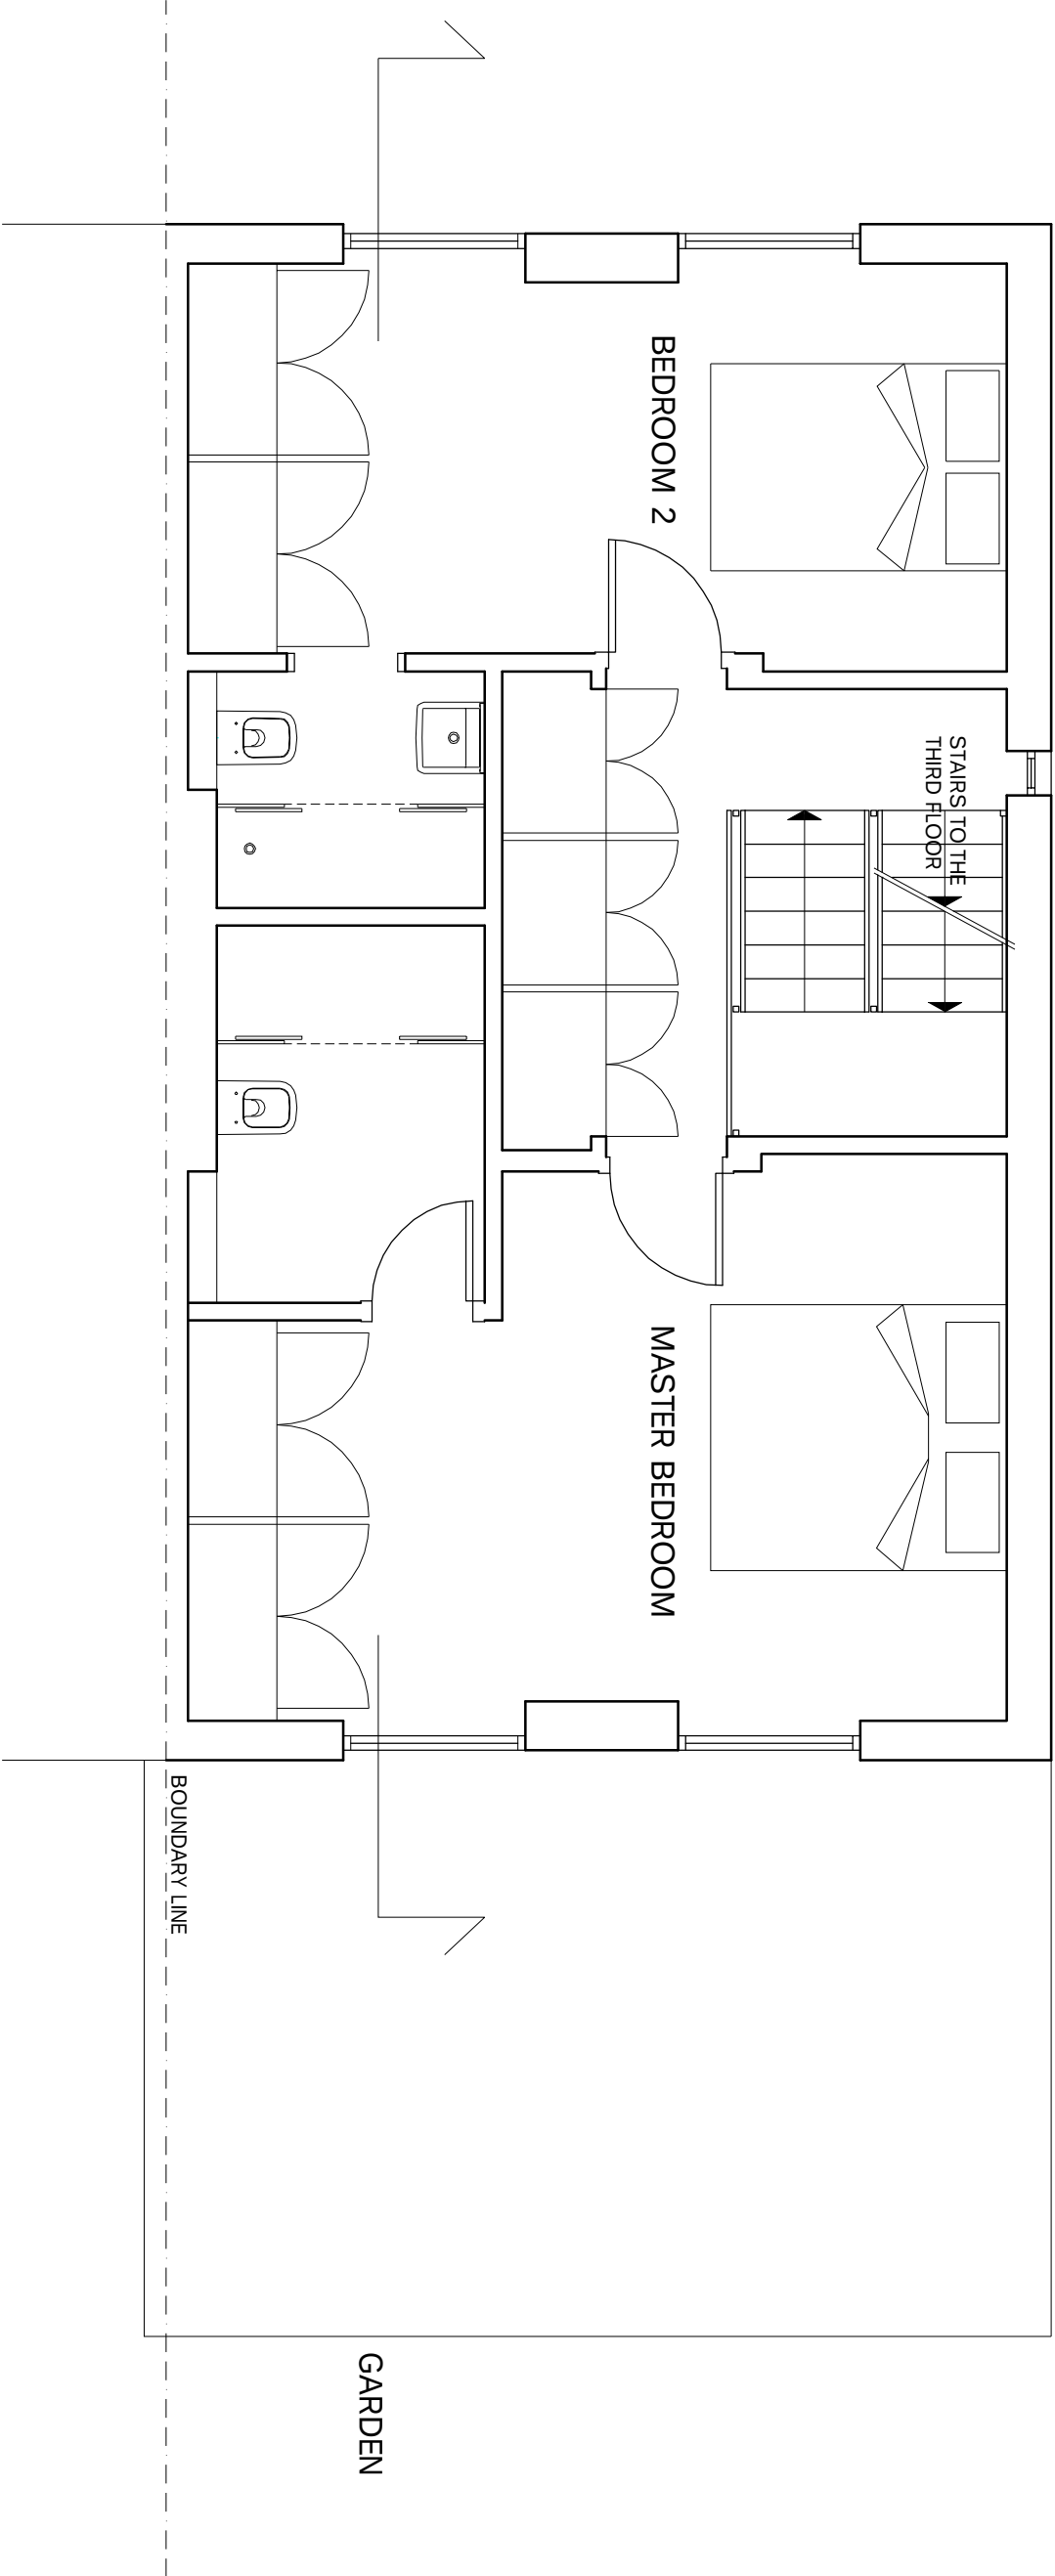

REVISIONS
REV DATE REVISION NOTES:

KEY



NOTES

1. Do not scale from the drawing for site, for construction and construction to be responsible.
2. Report all drawing errors, omissions and discrepancies to the architect.
3. Report all drawing errors, omissions and discrepancies to the architect.

KASIA WHITEFIELD DESIGN

KASIA WHITEFIELD@GMAIL.COM
TEL: 0785050533
M: 0785050533

JOB 28 LOWER MERTON RISE
LONDON NW3 3SP

TITLE PROPOSED SECOND FLOOR PLAN

DATE	SCALE	STATUS
2020.12.01	1:50@A3	PROPOSED
PROJECT NO.	DRAWING NO.	REVISION
LMR28/4	PP1	