


KEY

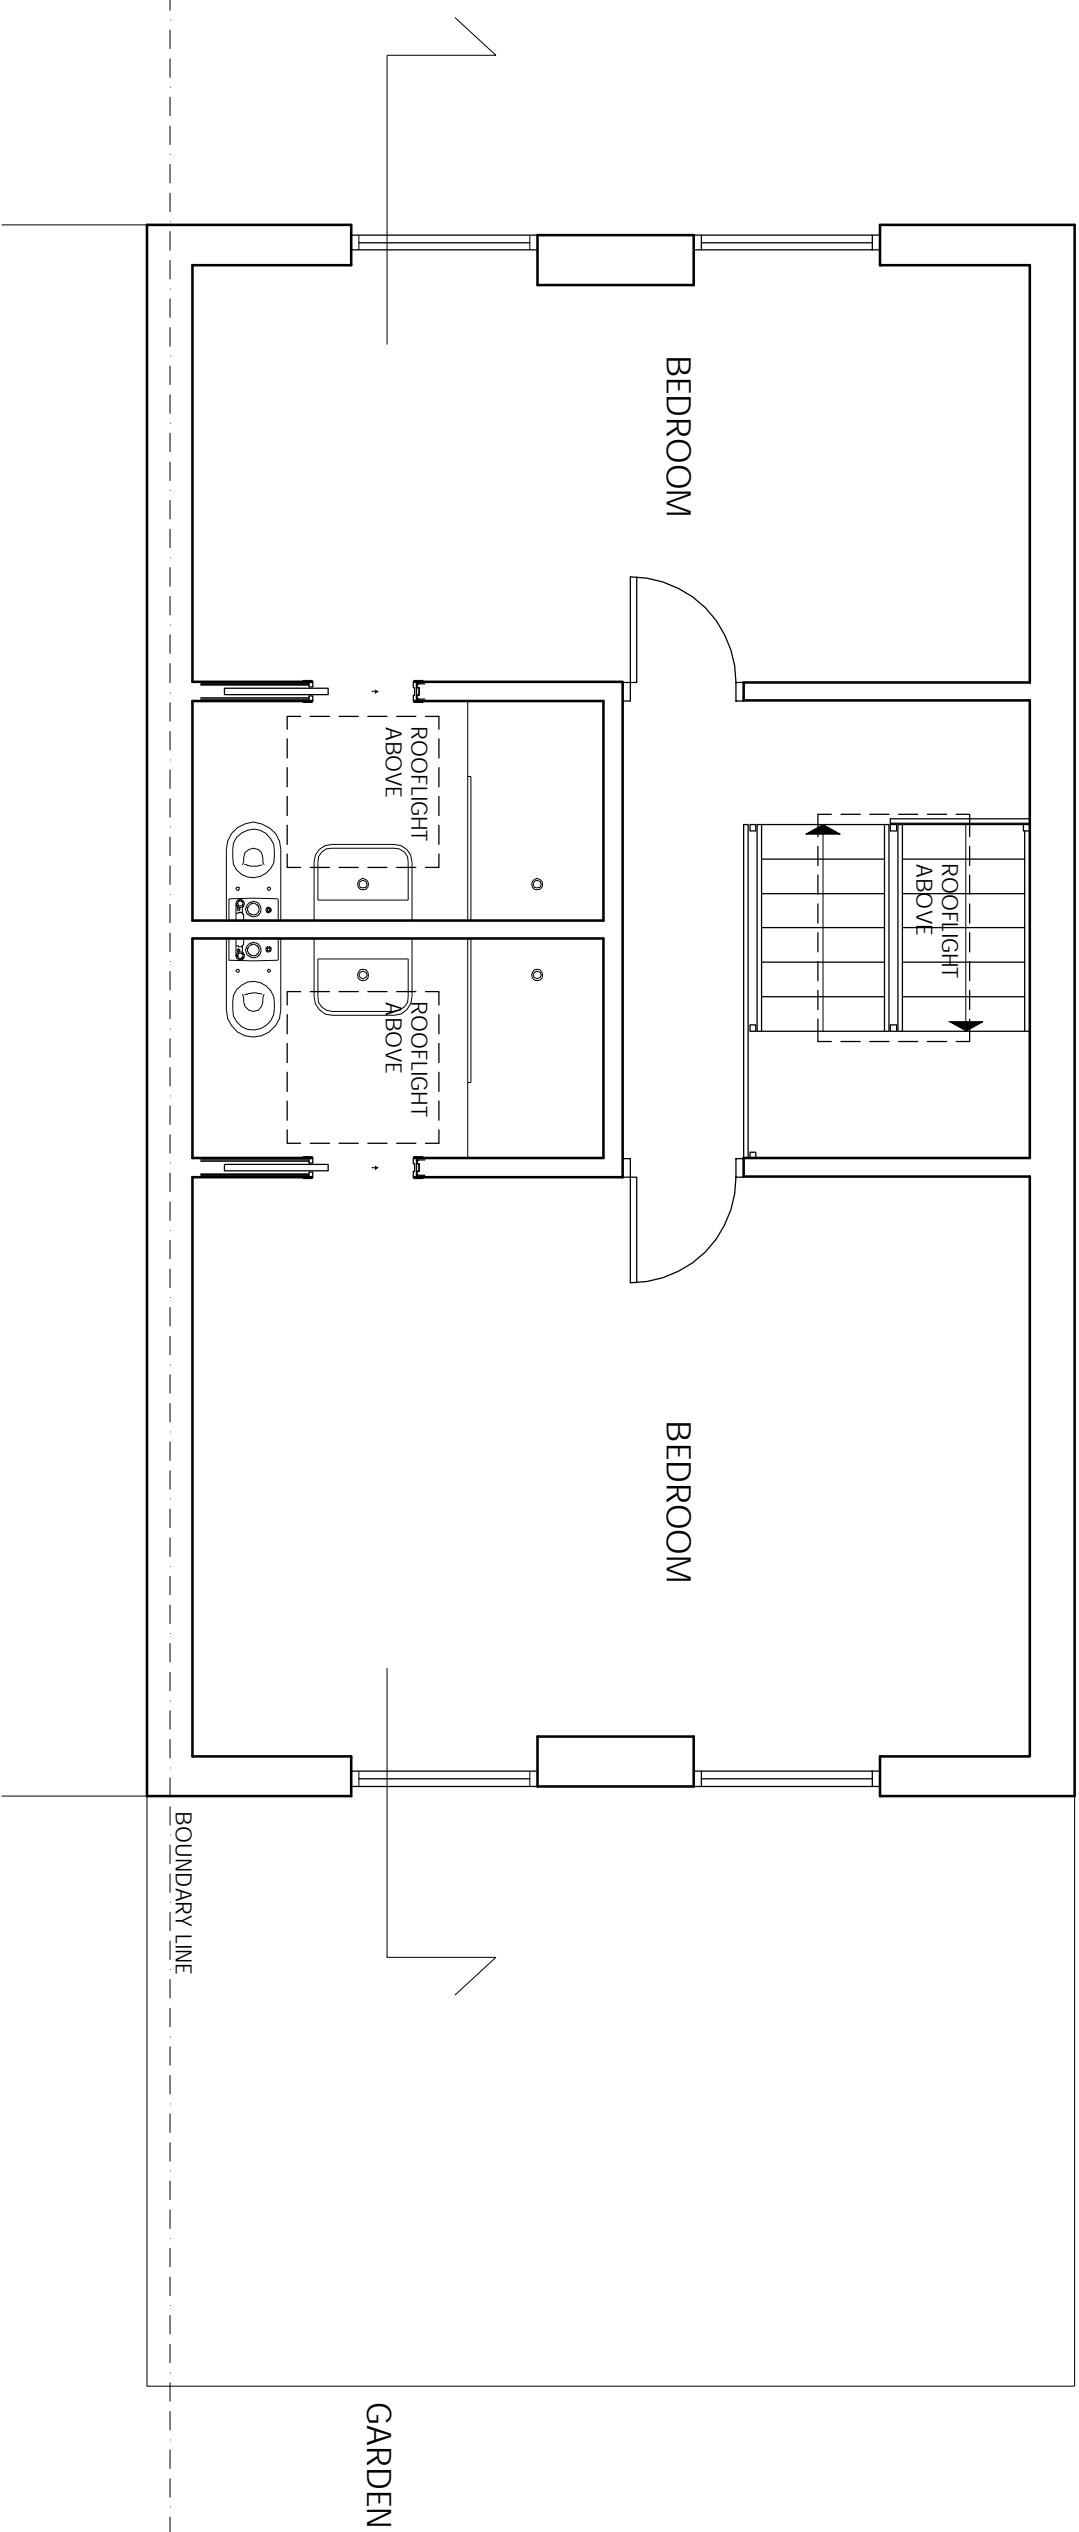

NOTES
1. Do not scale from this drawing for A/B/C/D. The architect and architect's firm accept no responsibility for errors or omissions in this drawing.
2. Report all drawing errors, omissions and discrepancies to the architect's firm.

KASIA WHITEFIELD DESIGN

KASIA WHITEFIELD@GMAIL.COM
1. 0785505383
M. 0785505383

JOB 28 LOWER MERTON RISE
LONDON NW3 3SP
TITLE PROPOSED THIRD FLOOR PLAN

DATE	SCALE	STATUS
2020.12.01	1:50@A3	PROPOSED

PROJECT NO.	DRAWING NO.	REVISION
LMR28/4	PP2	

0m

5m