


REVISIONS
REV DATE REVISION NOTES:

KEY

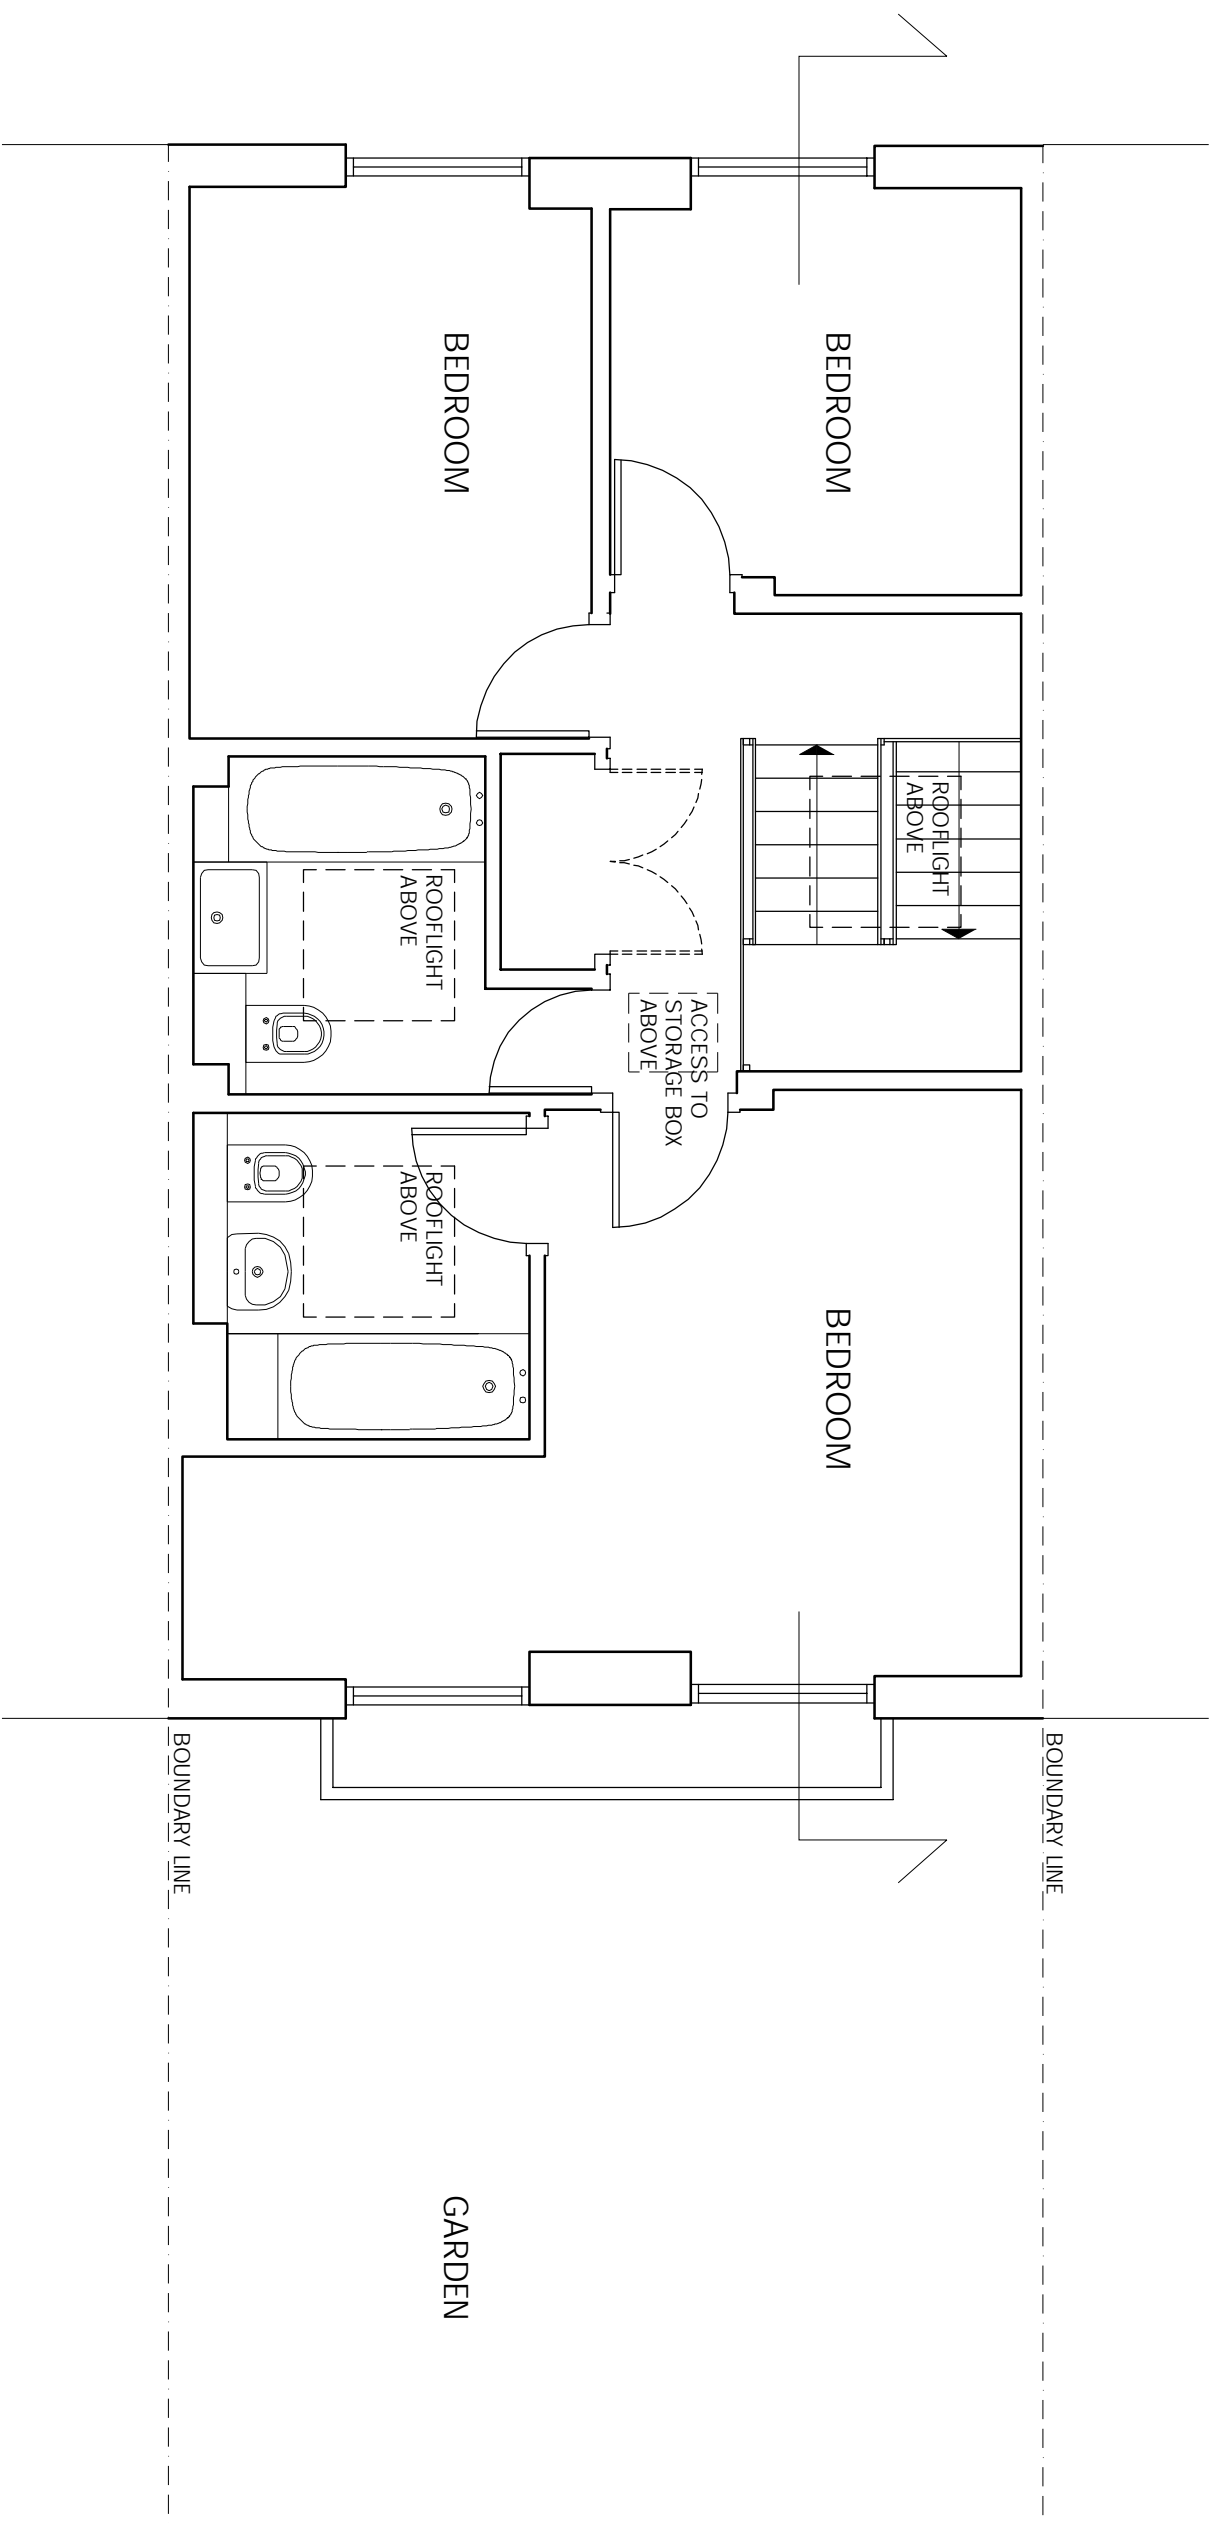

NOTES
1. Do not scale from this drawing for site by the contractor and full responsibility for the contractor.
2. Report all drawing errors, omissions and discrepancies to the architect.

KASIA WHITFIELD DESIGN

KASIAWHITFIELD@GMAIL.COM
TEL: 07785053533

JOB 10 TOBIN CLOSE
LONDON NW3 3DY
TITLE EXISTING SECOND FLOOR PLAN

DATE	SCALE	STATUS
2021.01.18	1:50@A3	EXISTING

PROJECT NO.	DRAWING NO.	REVISION
TC10	EX1	

0m

5m