


REVISIONS  
REV DATE REVISION NOTES:

KEY

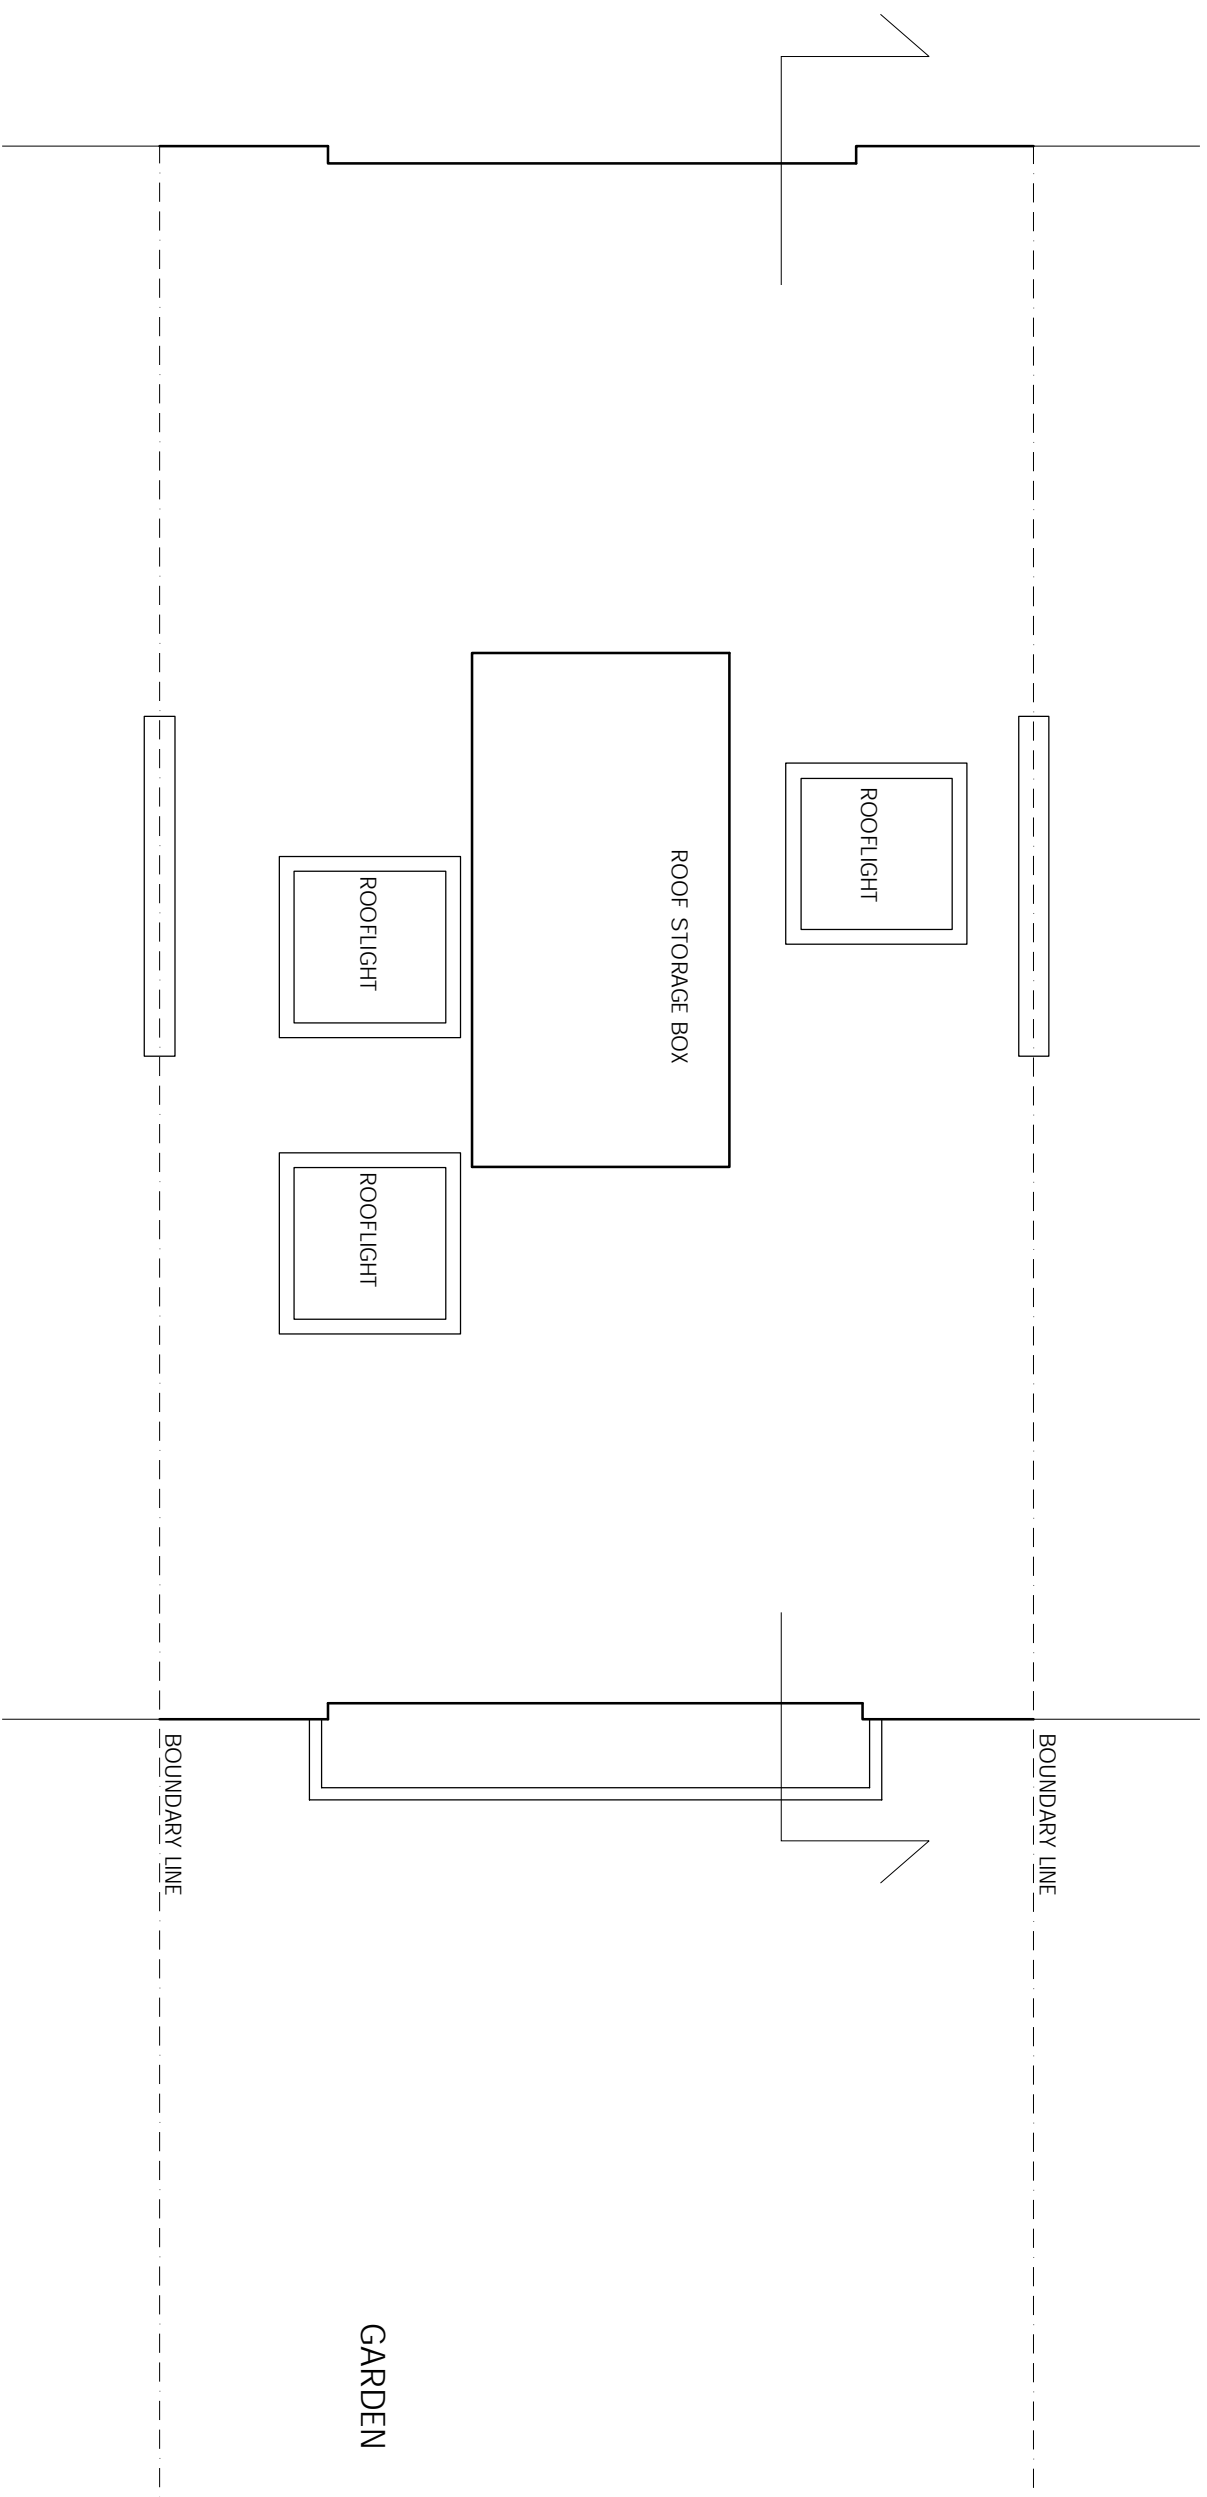

NOTES  
1. Do not scale from this drawing for site by the contractor and full responsibility for the contractor.  
2. Report all drawing errors, omissions and discrepancies to the architect/designer.

**KASIA WHITEFIELD DESIGN**

KASIA WHITEFIELD@GMAIL.COM  
TEL: 07786505383

JOB  
10 TOBIN CLOSE  
LONDON NW3 3DY  
TITLE  
EXISTING ROOF PLAN

DATE	SCALE	STATUS
2021.01.18	1:50@A3	EXISTING
PROJECT NO.	DRAWING NO.	REVISION
TC10	EX2	