


REVISIONS
REV DATE REVISION NOTES:

KEY

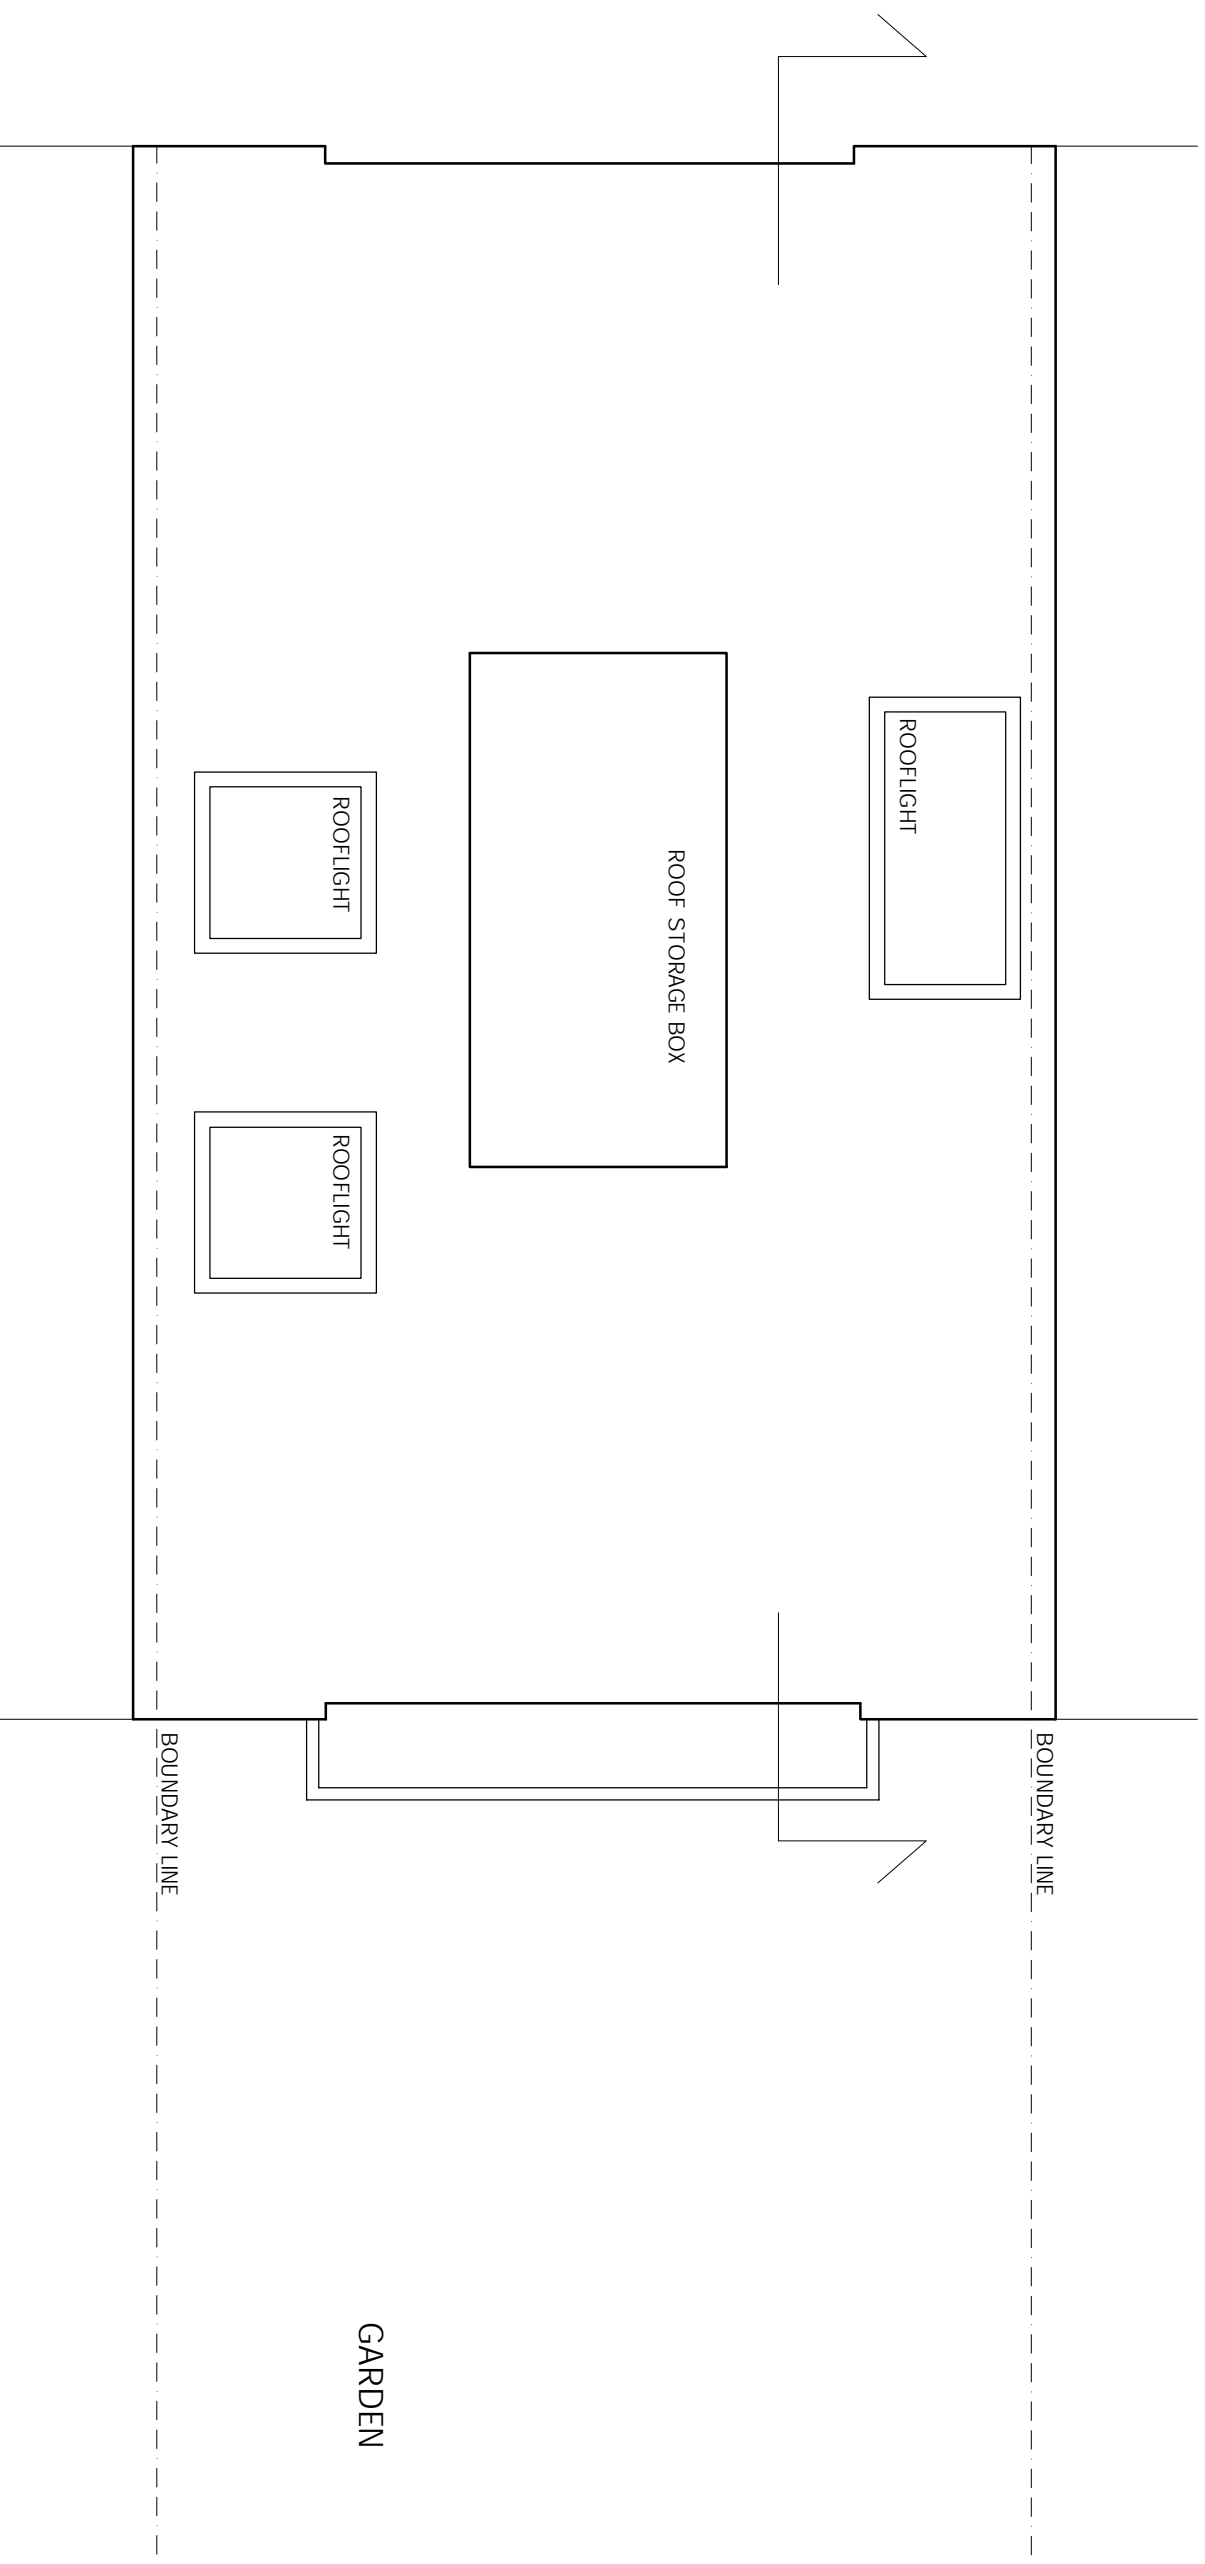

NOTES
1. Do not scale from the drawing for A/E/P. The architect and client agree to be responsible for any errors or omissions in the drawing.
2. Report all drawing errors, omissions and discrepancies to the architect.

KASIA WHITEFIELD DESIGN

KASIA WHITEFIELD@GMAIL.COM
TEL: 07785053833
M: 07785053833

JOB
10 TOBIN CLOSE
LONDON NW3 3DY
TITLE
PROPOSED ROOF PLAN

DATE	SCALE	STATUS
2021.01.20	1:50@A3	PROPOSED

PROJECT NO.	DRAWING NO.	REVISION
TC10	PP3	

0m

5m