


REVISIONS  
REV DATE REVISION NOTES:

KEY

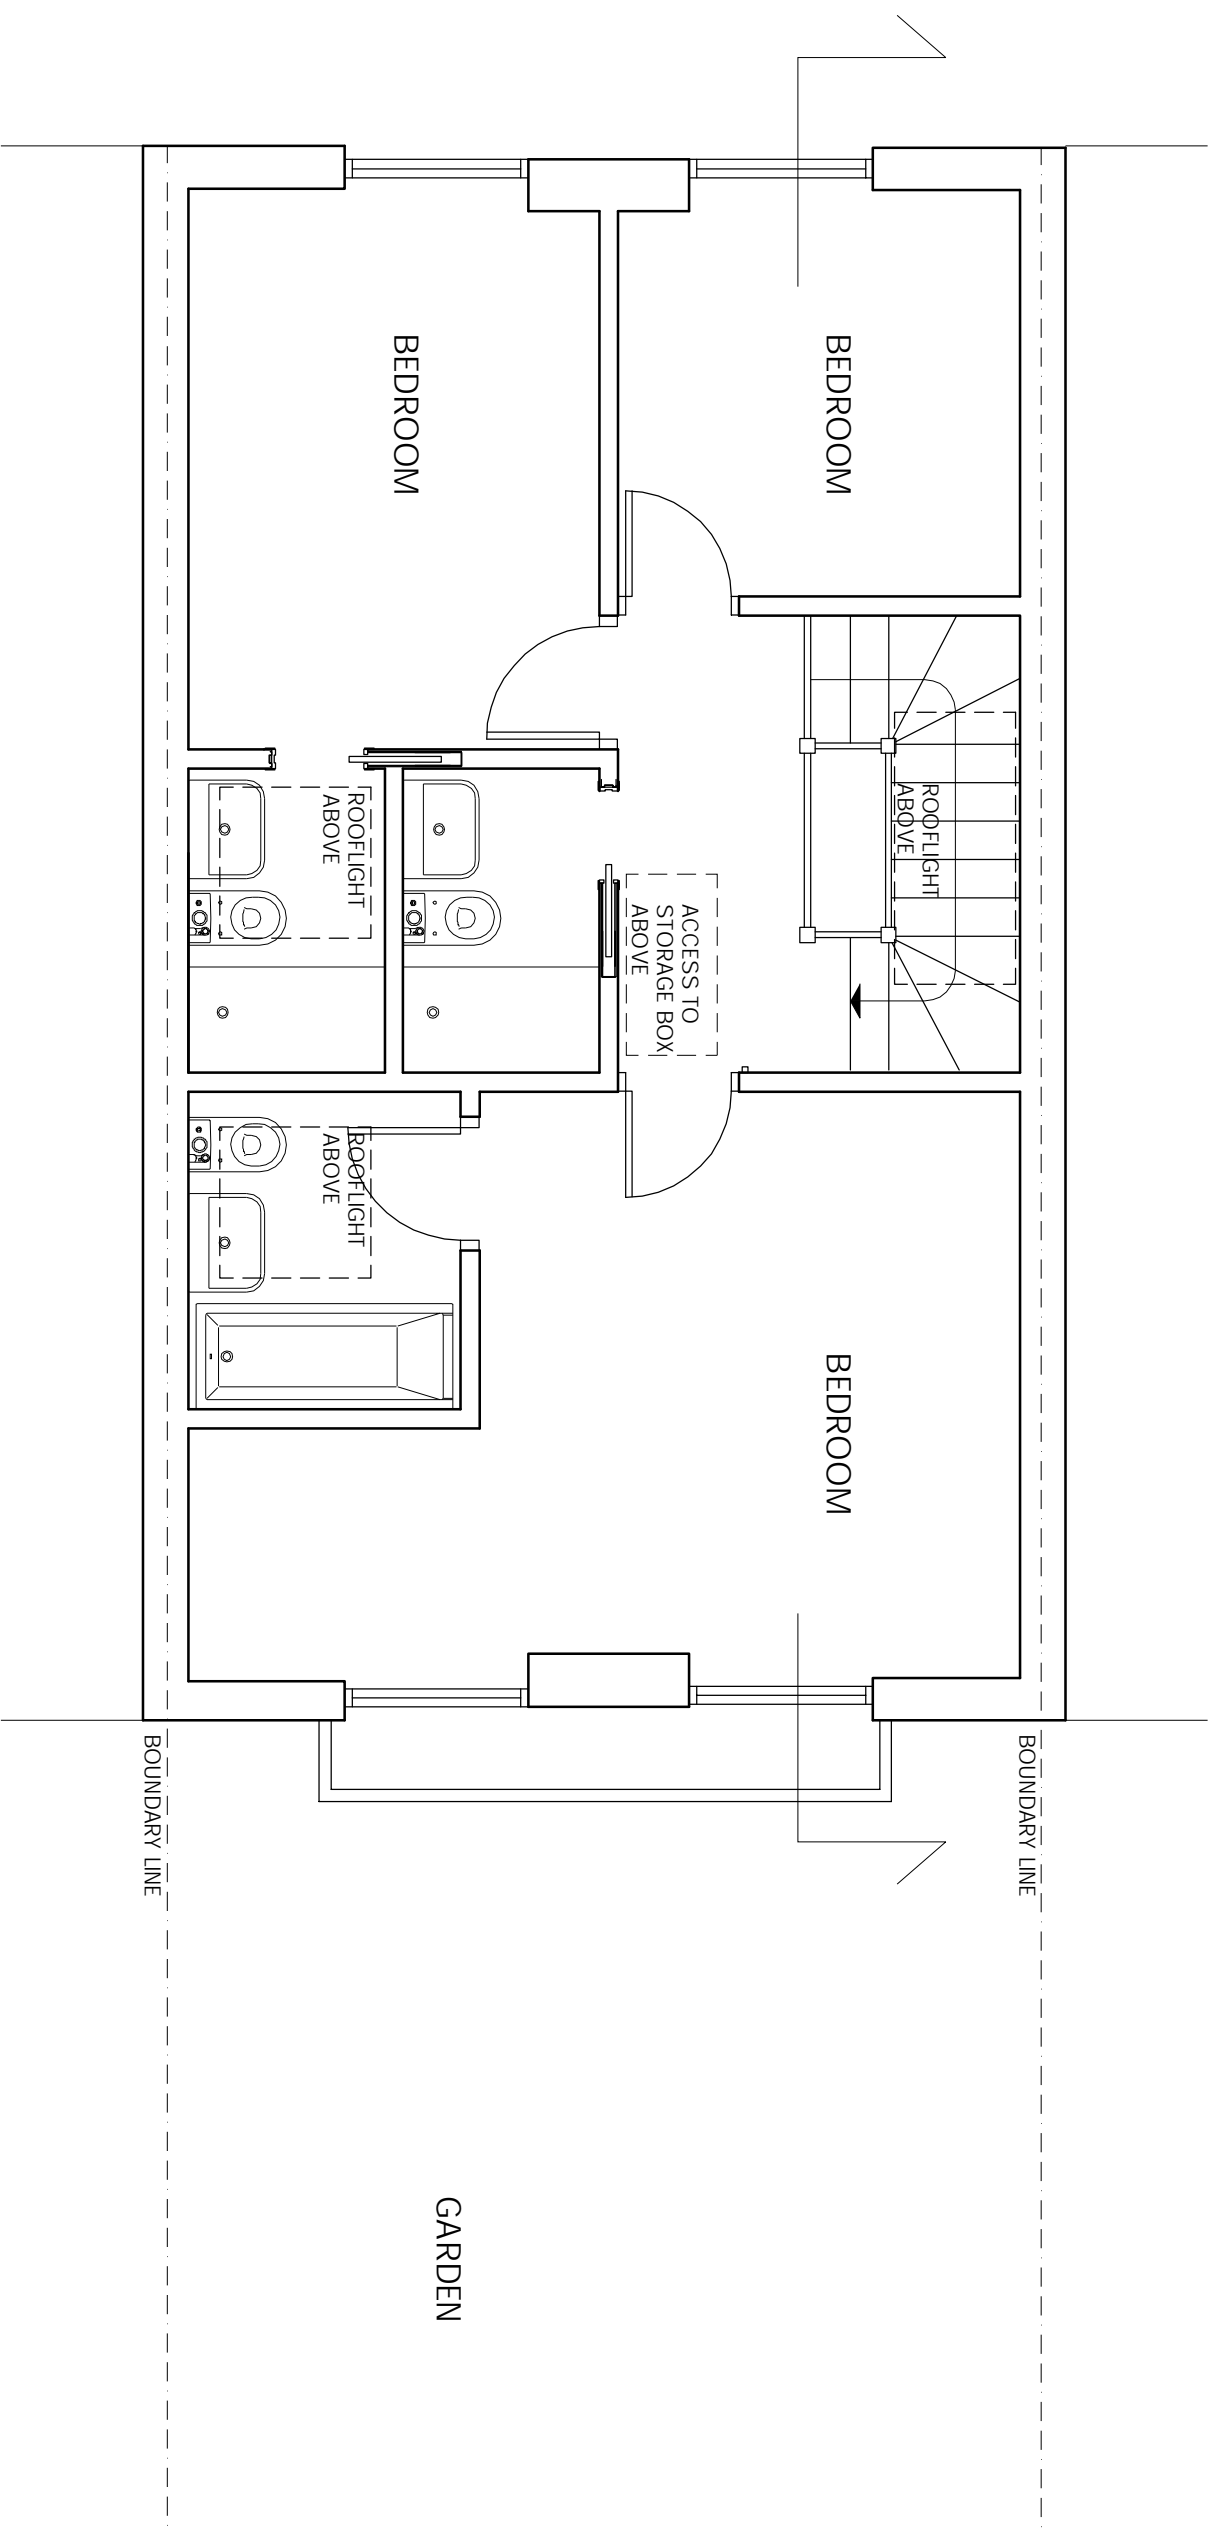

NOTES  
1. Do not scale from this drawing for site by the contractor and any dimensions to be responsible.  
2. Report all drawing errors, omissions and discrepancies to the architect.  
3. Report all drawing errors, omissions and discrepancies to the architect.

**KASIA WHITFIELD DESIGN**

KASIAWHITFIELD@GMAIL.COM  
TEL: 07785053533

JOB  
**10 TOBIN CLOSE  
LONDON NW3 3DY**

TITLE  
**PROPOSED THIRD FLOOR PLAN**

DATE	SCALE	STATUS
2021.01.20	1:50@A3	PROPOSED

PROJECT NO.	DRAWING NO.	REVISION
TC10	PP2	