

This scheme is subject to town planning and all other necessary consents. (Dimensions, areas and levels where given are only approximate and subject to site survey).


All dimensions are to be checked on site. Any discrepancies are to be reported to the architect before work commences. Figure dimensions only are to be taken from this drawing.

This drawing is to be read in conjunction with all relevant consultants' and/or specialist's drawings/documents and any discrepancies or variations are to be notified to the architect.

notes



RENDER BANDS SET OUT IN ACCORDANCE WITH ELEVATION DRAWING No. 300.A

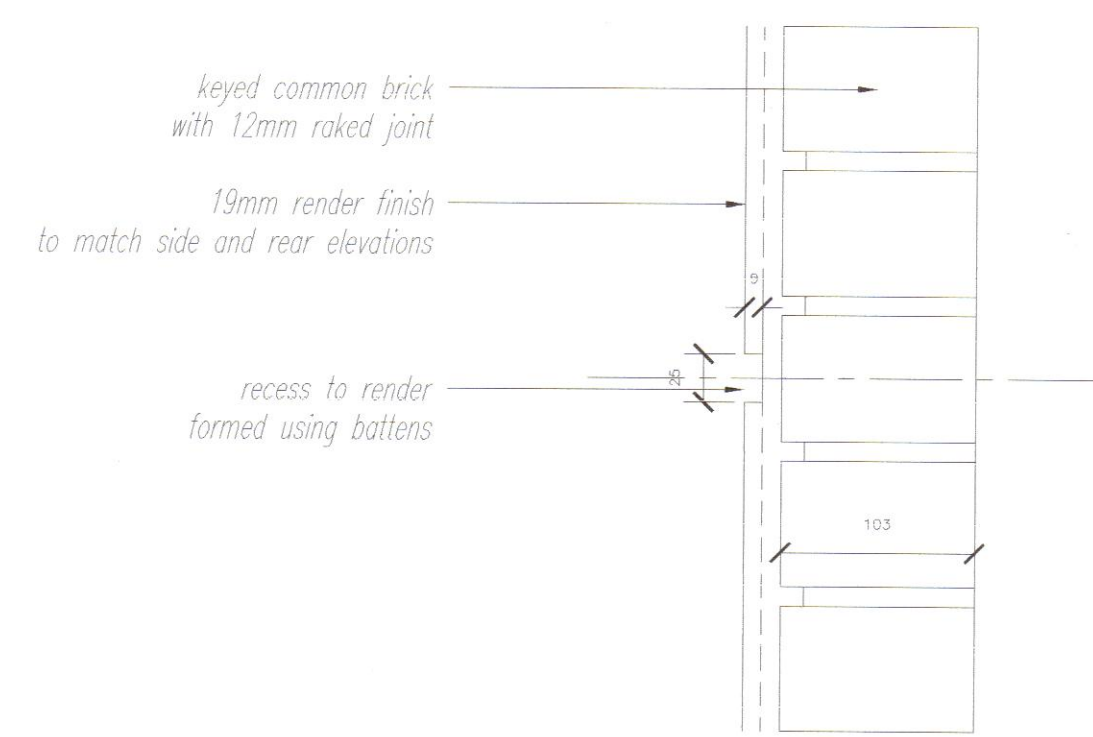

TYPICAL RECESS TO RENDER
Scale 1:2



FRONT ELEVATION 1:50

Revision
Rev A. Render updated to window positions. 30-06-2005

Buller Greenbury Associates
Chartered Architects
4 Duke's Meads, London W1U 3ES.
Tel: 020 7486 3655 Fax: 020 7487 4104
E-mail: bga@bullerga.co.uk

BELLSIZE LANE
LONDON NW3

FRONT ELEVATION
RENDER DETAILS

scale 1:20 / 1:50 @ A0 date Feb '05
chkd NB app'd for issue
drawing number
603 - DW - 5000