


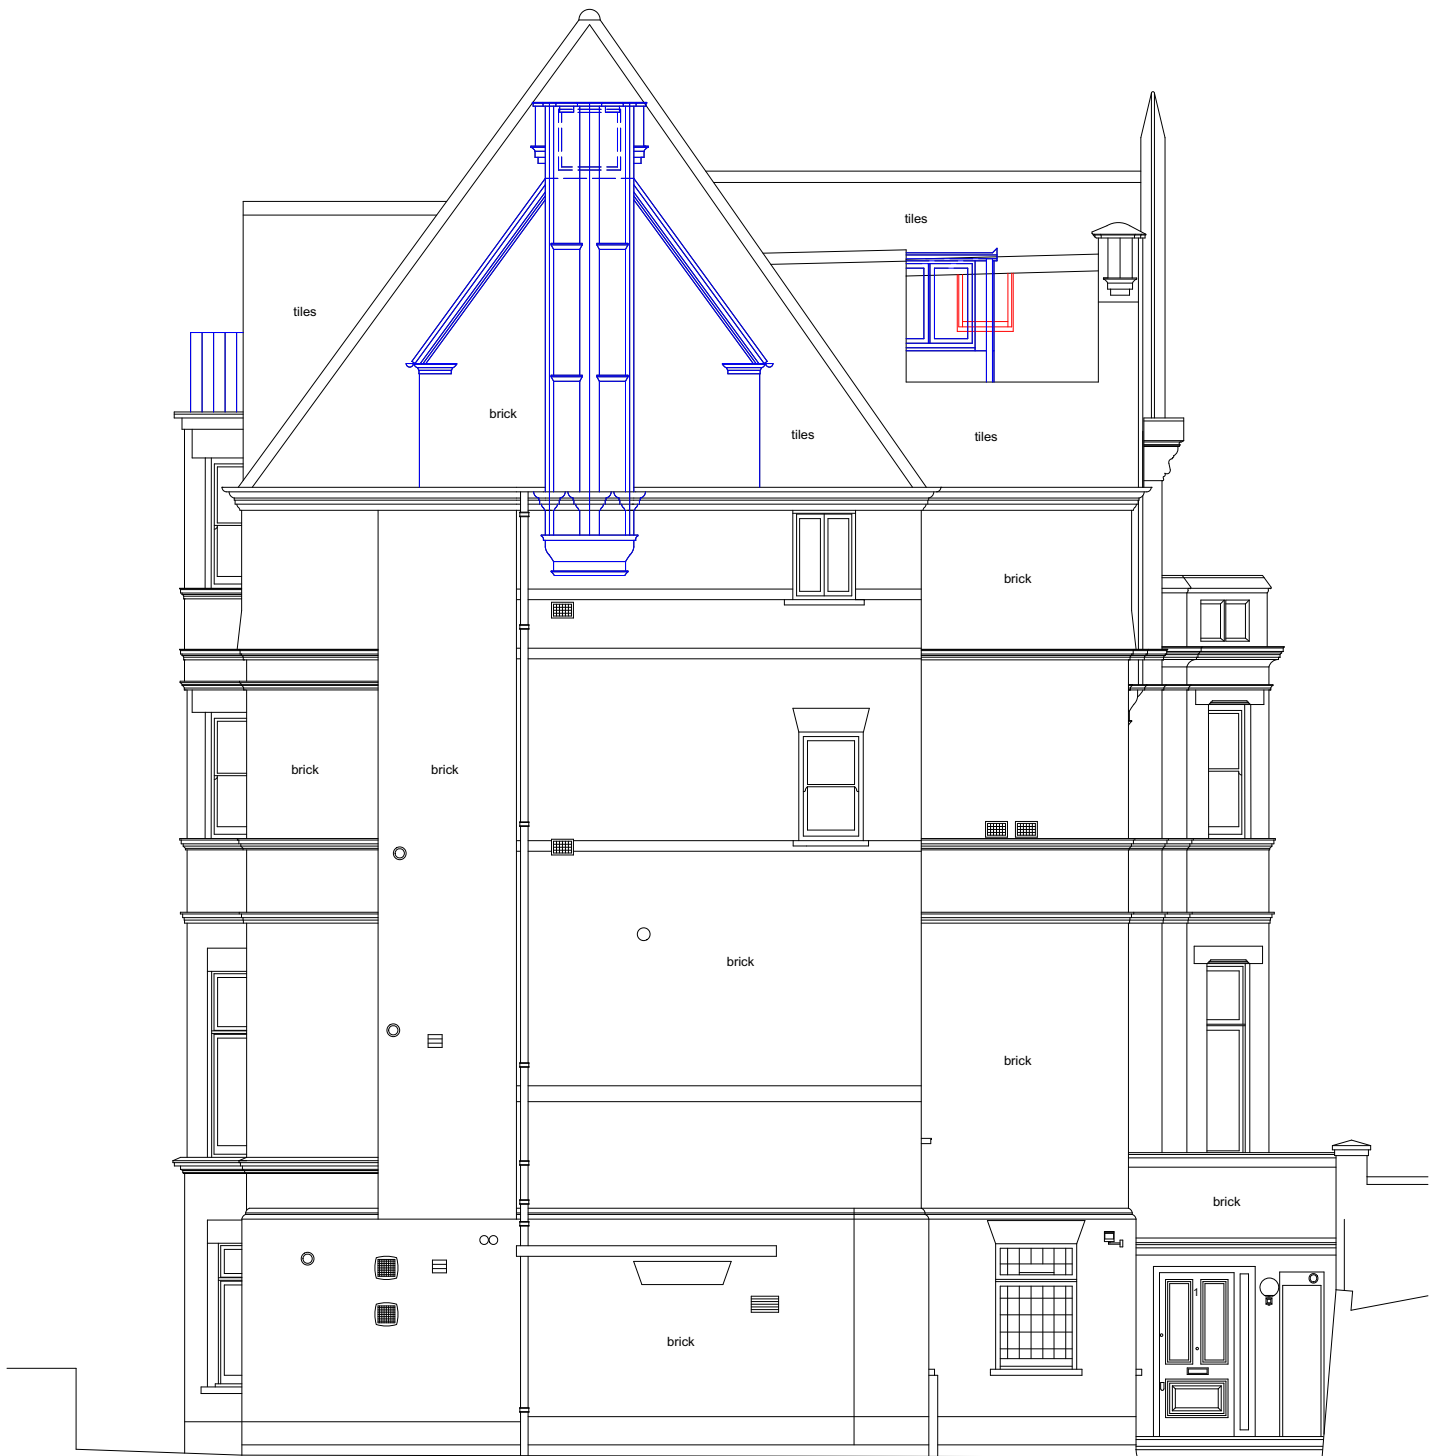



40
Comparison
Existing Design
Proposed Design



40
Proposed



40
Existing

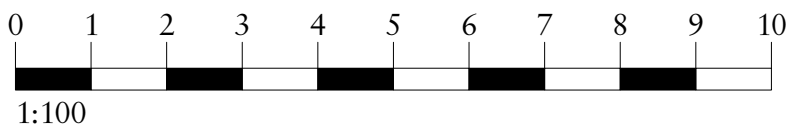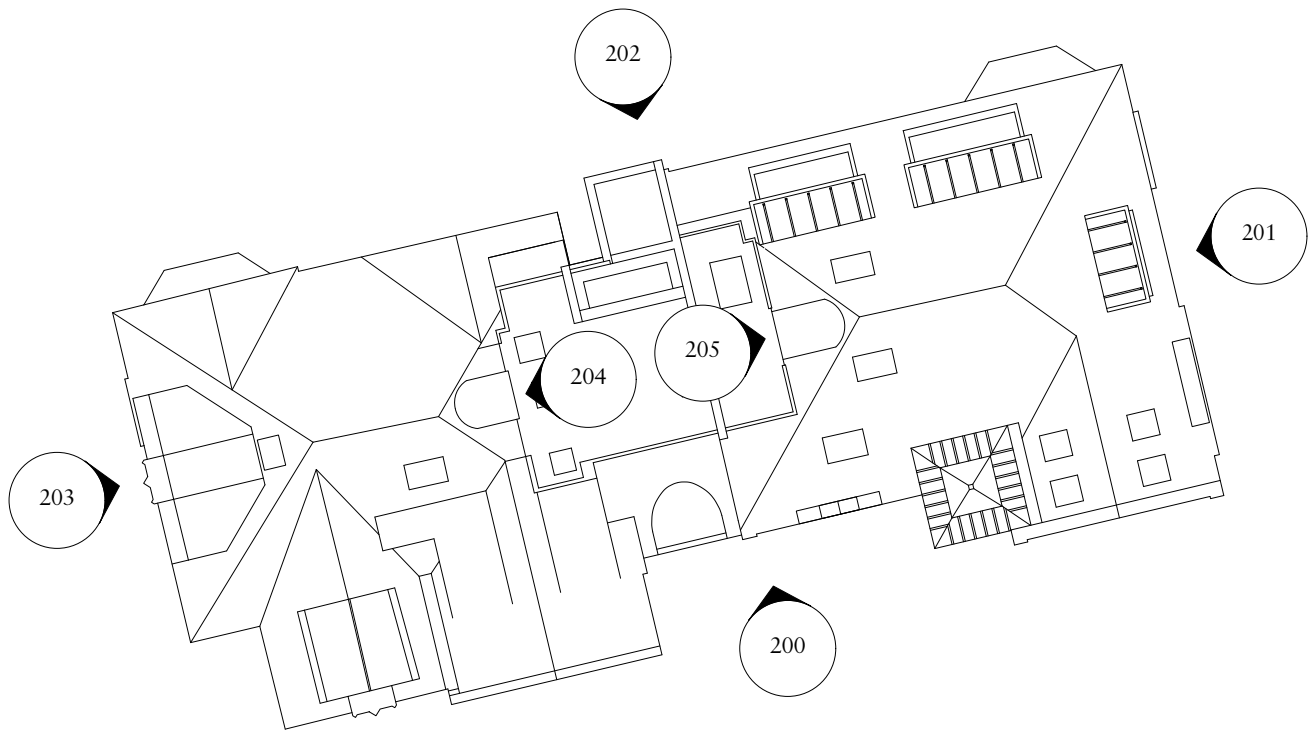

B	21/01/2021	Revised Drawings	MCW
A	11/12/2020	Revised Design	MCW
Rev	Date	Details	By

Charlton Brown Architecture & Interiors

The Belvedere, 2 Back Lane, Hampstead, London, NW3 1HL
Telephone +44(0)20 7794 1234
Email office@charltonbrown.com
Website www.charltonbrown.com

Client
Chris Colbridge

Project
Flat 9, 38 - 40 Eton Avenue, NW3

Drawing Title
West Elevation

Date	Drawn	Checked
11/12/2020	MCW	JM

Scale
1:100@A1 / 1:200@A3

Issue Status
Planning Application

Project Number	Drawing Number	Revision
20032	00-203	B