


REVISIONS
REV DATE REVISION NOTES:

KEY

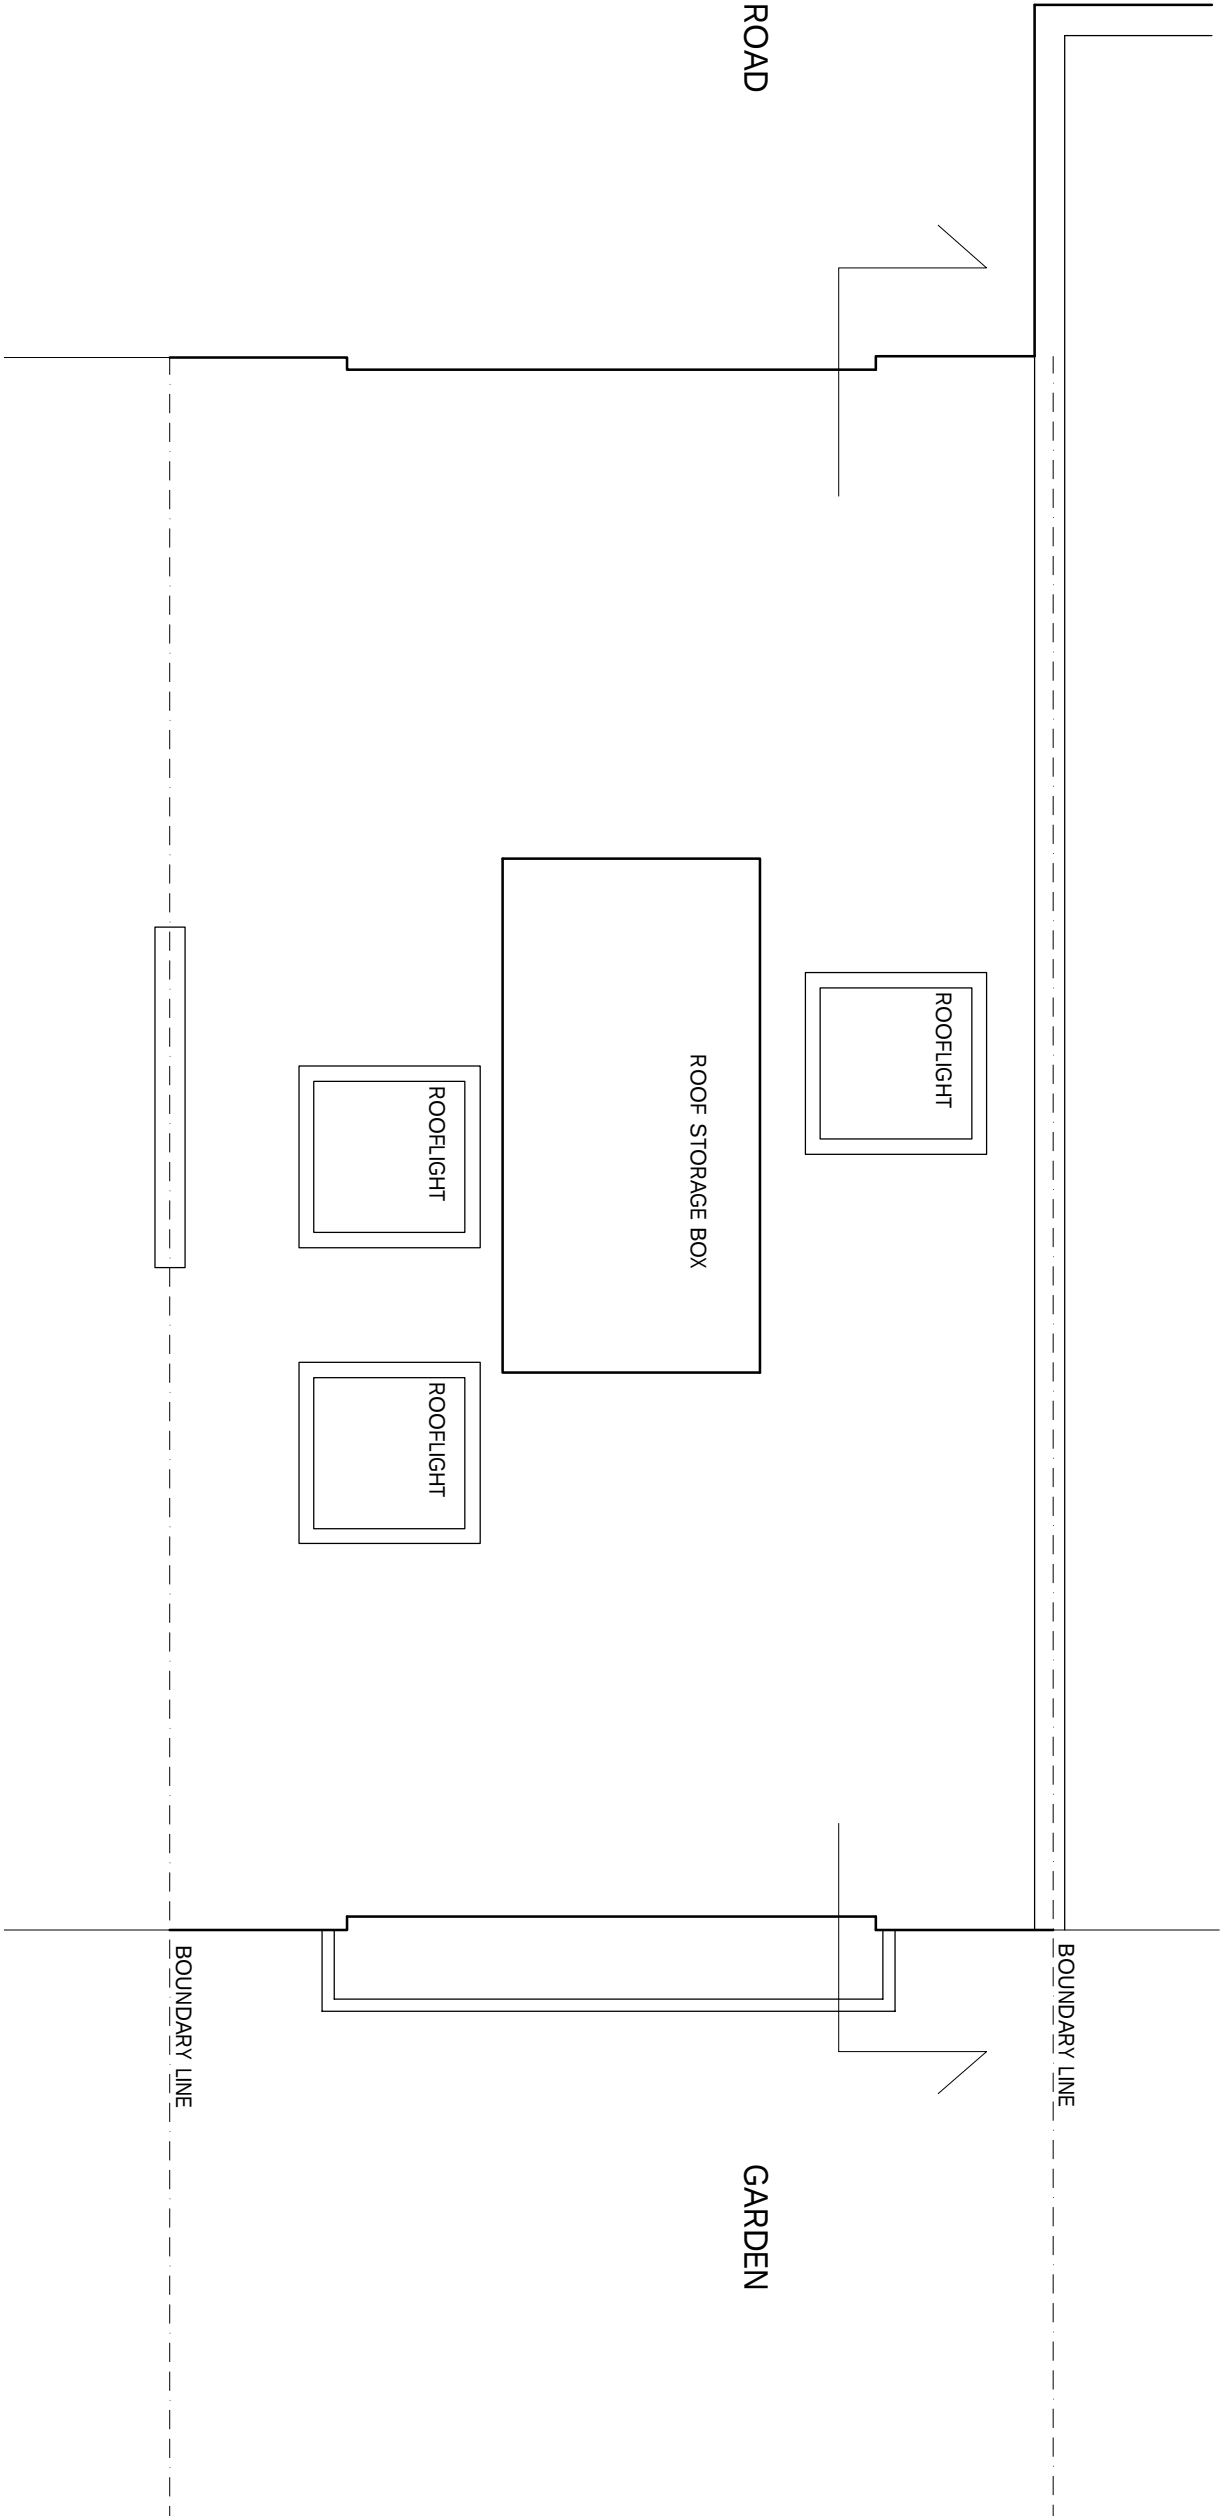

NOTES

1. Do not scale from the drawing for site, for construction and construction to be responsible.
2. Report all drawing errors, omissions and discrepancies to the architect/designer.

KASIA WHITEFIELD DESIGN

KASIA WHITEFIELD@GMAIL.COM
TEL: 0785050583
M: 0785050583

JOB 14 TOBIN CLOSE
LONDON NW3 3DY
TITLE EXISTING ROOF PLAN

DATE	SCALE	STATUS
2021.01.12	1:50@A3	EXISTING
PROJECT NO	DRAWING NO	REVISION
TC14	EX2	