


REVISIONS
REV DATE REVISION NOTES:

KEY

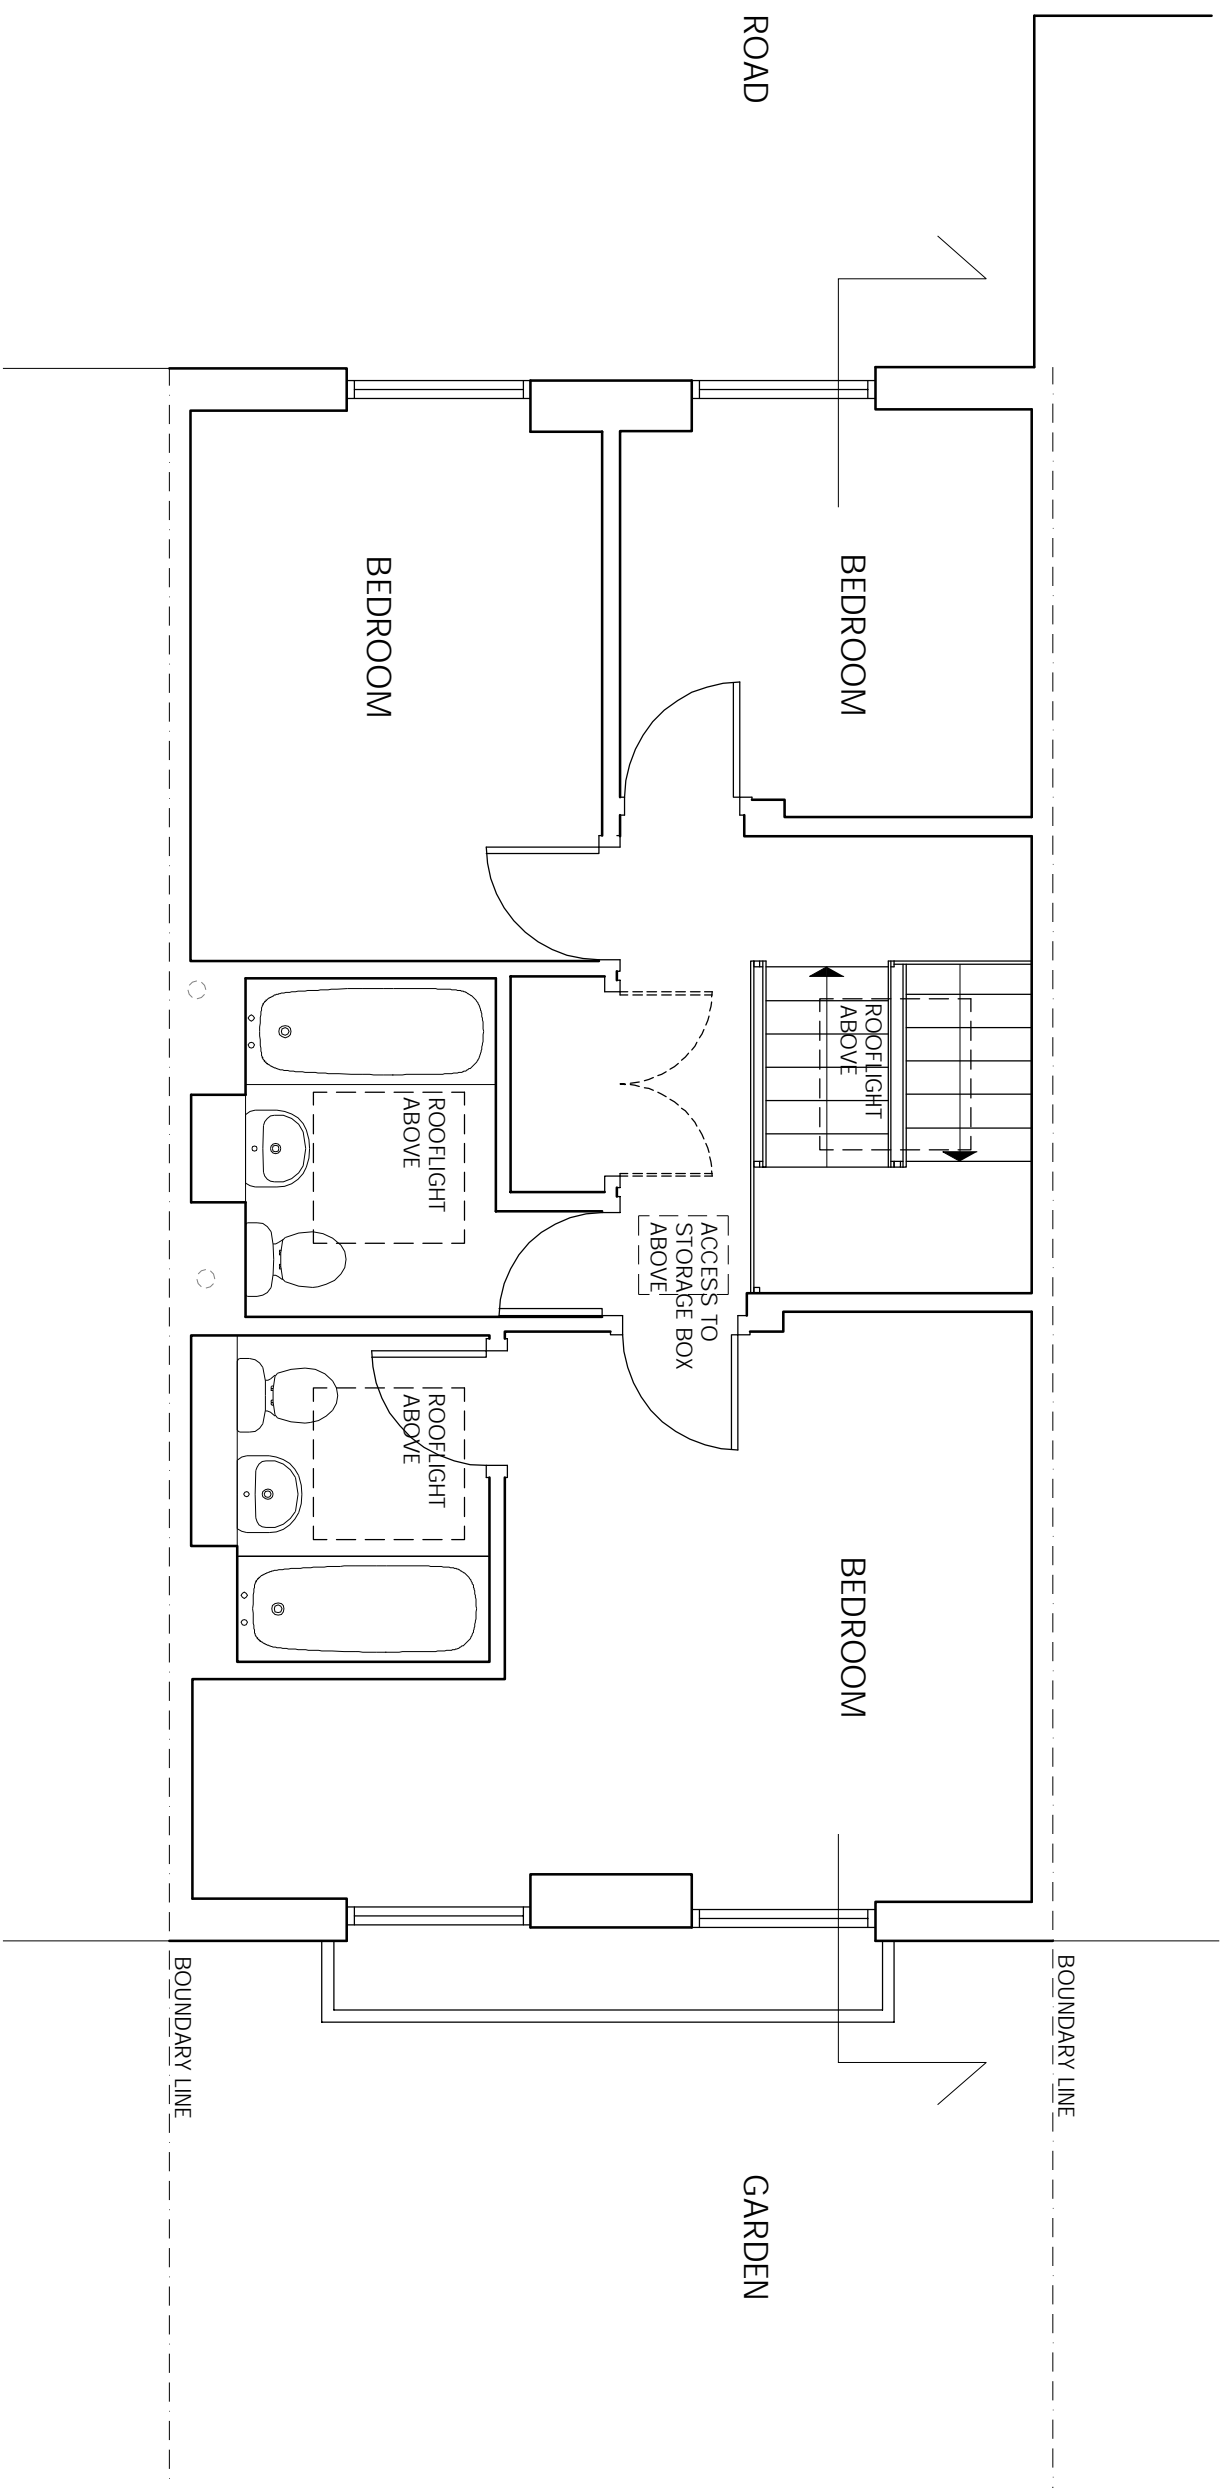

NOTES
1. Do not scale from the drawing for A/B/C/D/E/F/G/H/I/J/K/L/M/N/O/P/Q/R/S/T/U/V/W/X/Y/Z
2. Report all drawing errors, omissions and discrepancies to the architect.
3. Report all drawing errors, omissions and discrepancies to the architect.

KASIA WHITFIELD DESIGN

KASIAWHITFIELD@GMAIL.COM
TEL: 07885058383

JOB
14 TOBIN CLOSE
LONDON NW3 3DY
TITLE
EXISTING SECOND FLOOR PLAN

DATE	SCALE	STATUS
2021.01.12	1:50@A3	EXISTING

PROJECT NO.	DRAWING NO.	REVISION
TC14	EX1	

0m

5m