


REVISIONS
REV DATE REVISION NOTES:

KEY

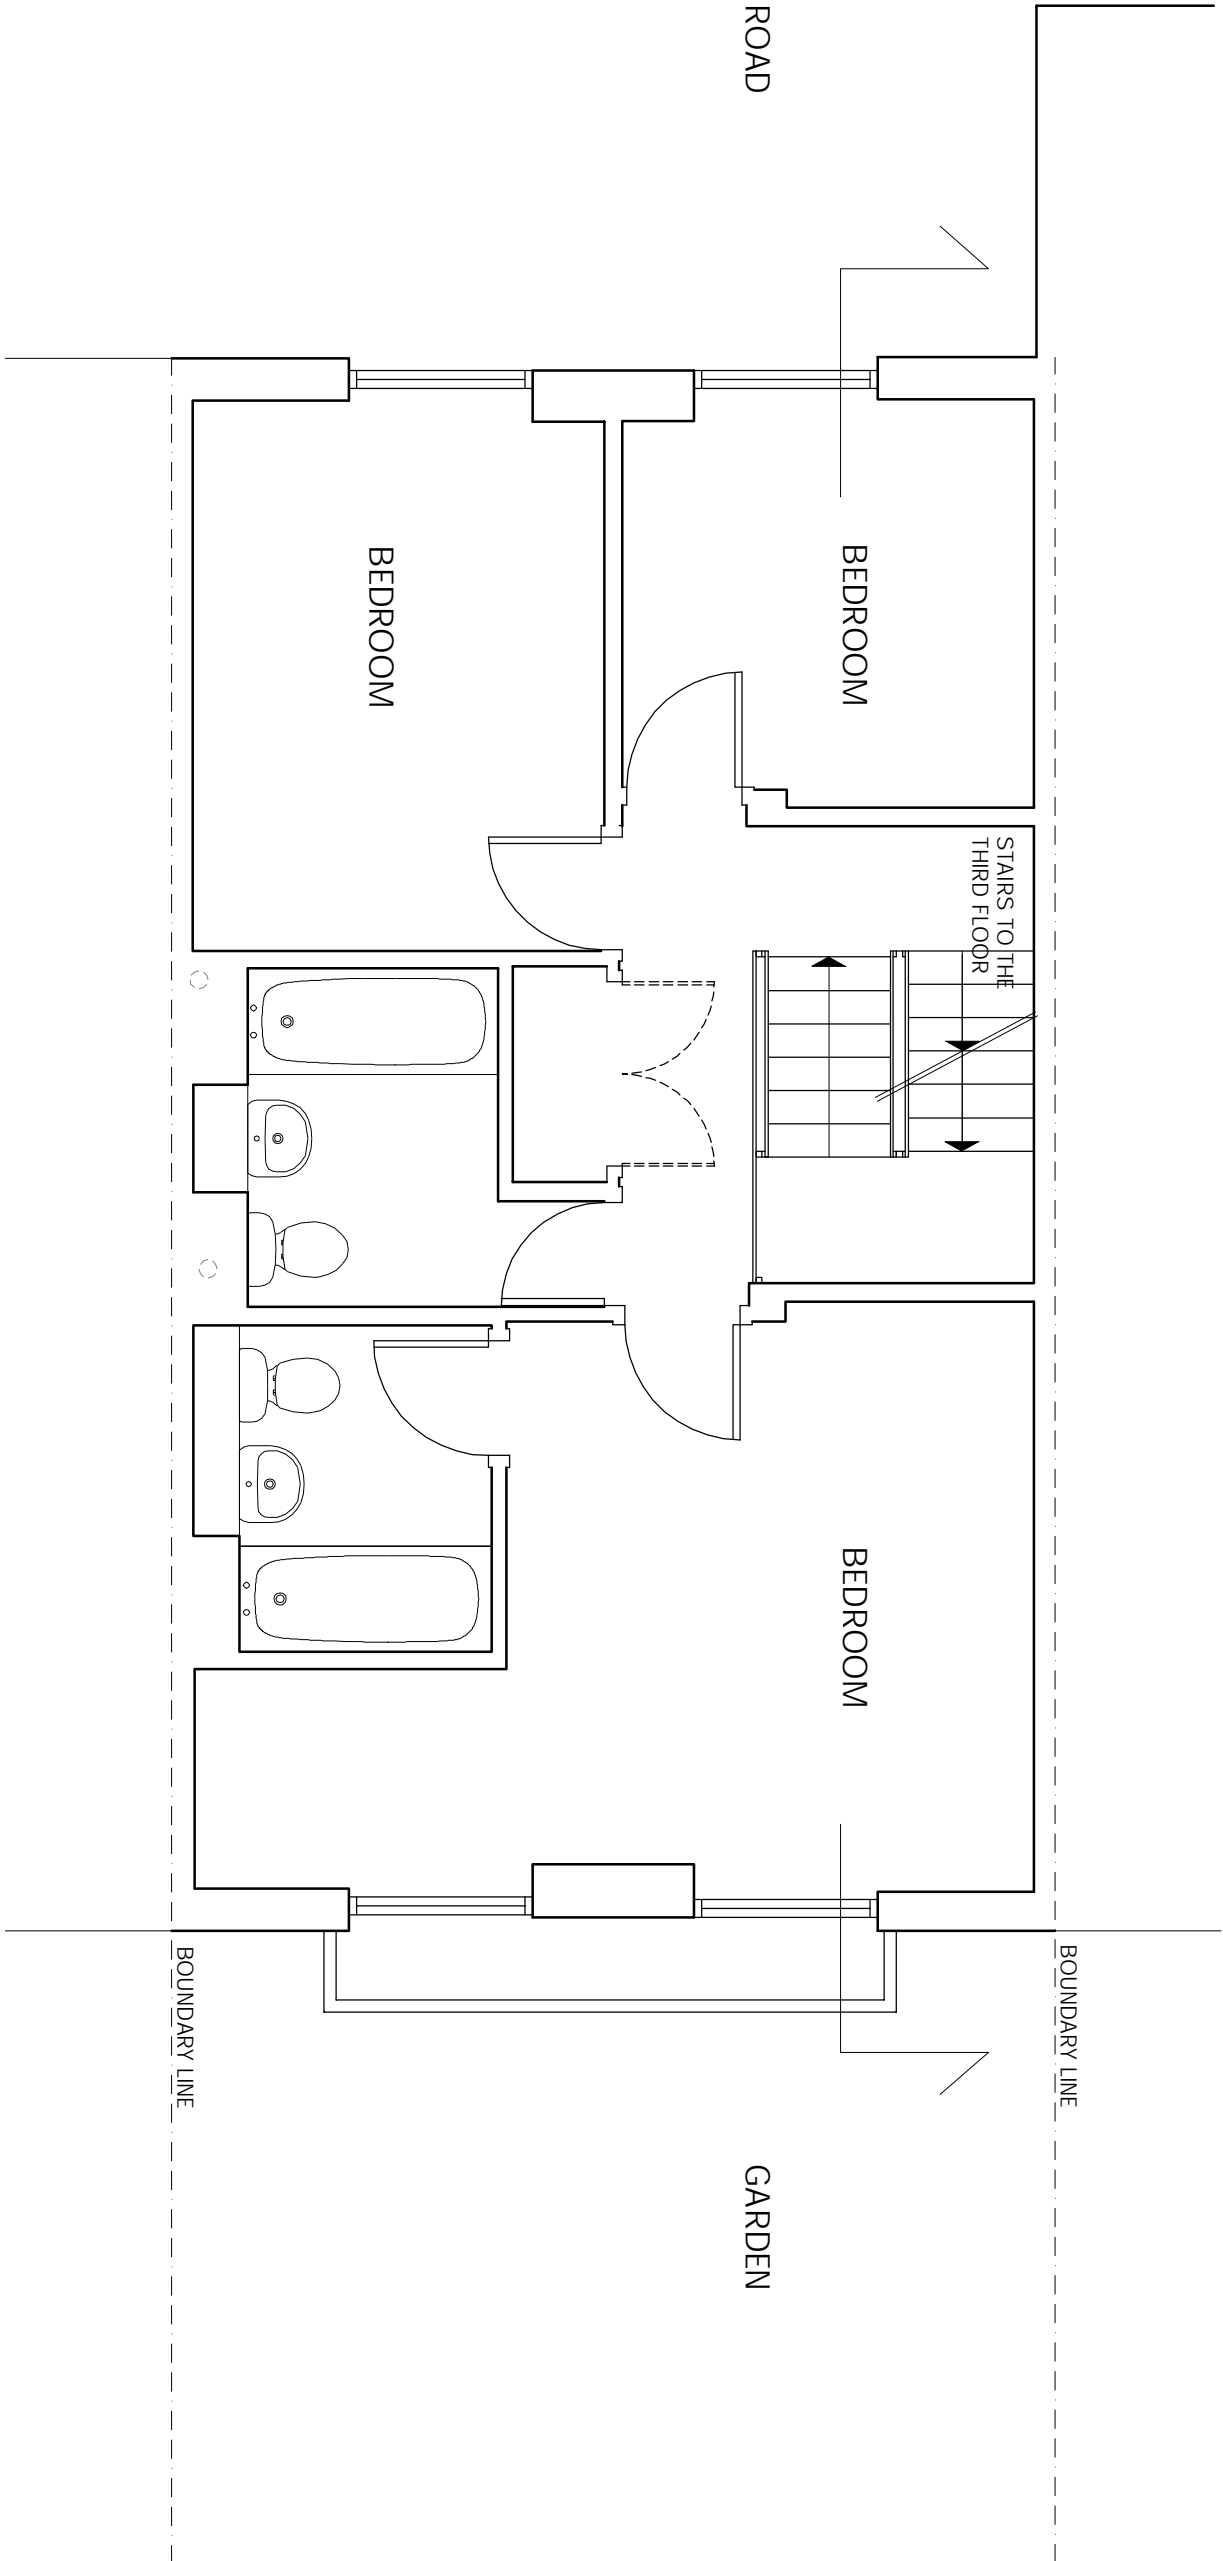

NOTES

1. Do not scale from the drawing for site by the architect and civil engineer to be responsible.
2. Report all drawing errors, omissions and discrepancies to the architect.
3. Report all drawing errors, omissions and discrepancies to the architect.

KASIA WHITFIELD DESIGN

KASIAWHITFIELD@GMAIL.COM
TEL: 07865058383
M: 07865058383

JOB 14 TOBIN CLOSE
LONDON NW3 3DY

TITLE PROPOSED SECOND FLOOR PLAN

DATE	SCALE	STATUS
2021.01.12	1:50@A3	PROPOSED
PROJECT NO.	DRAWING NO.	REVISION
TC14	PP1	