


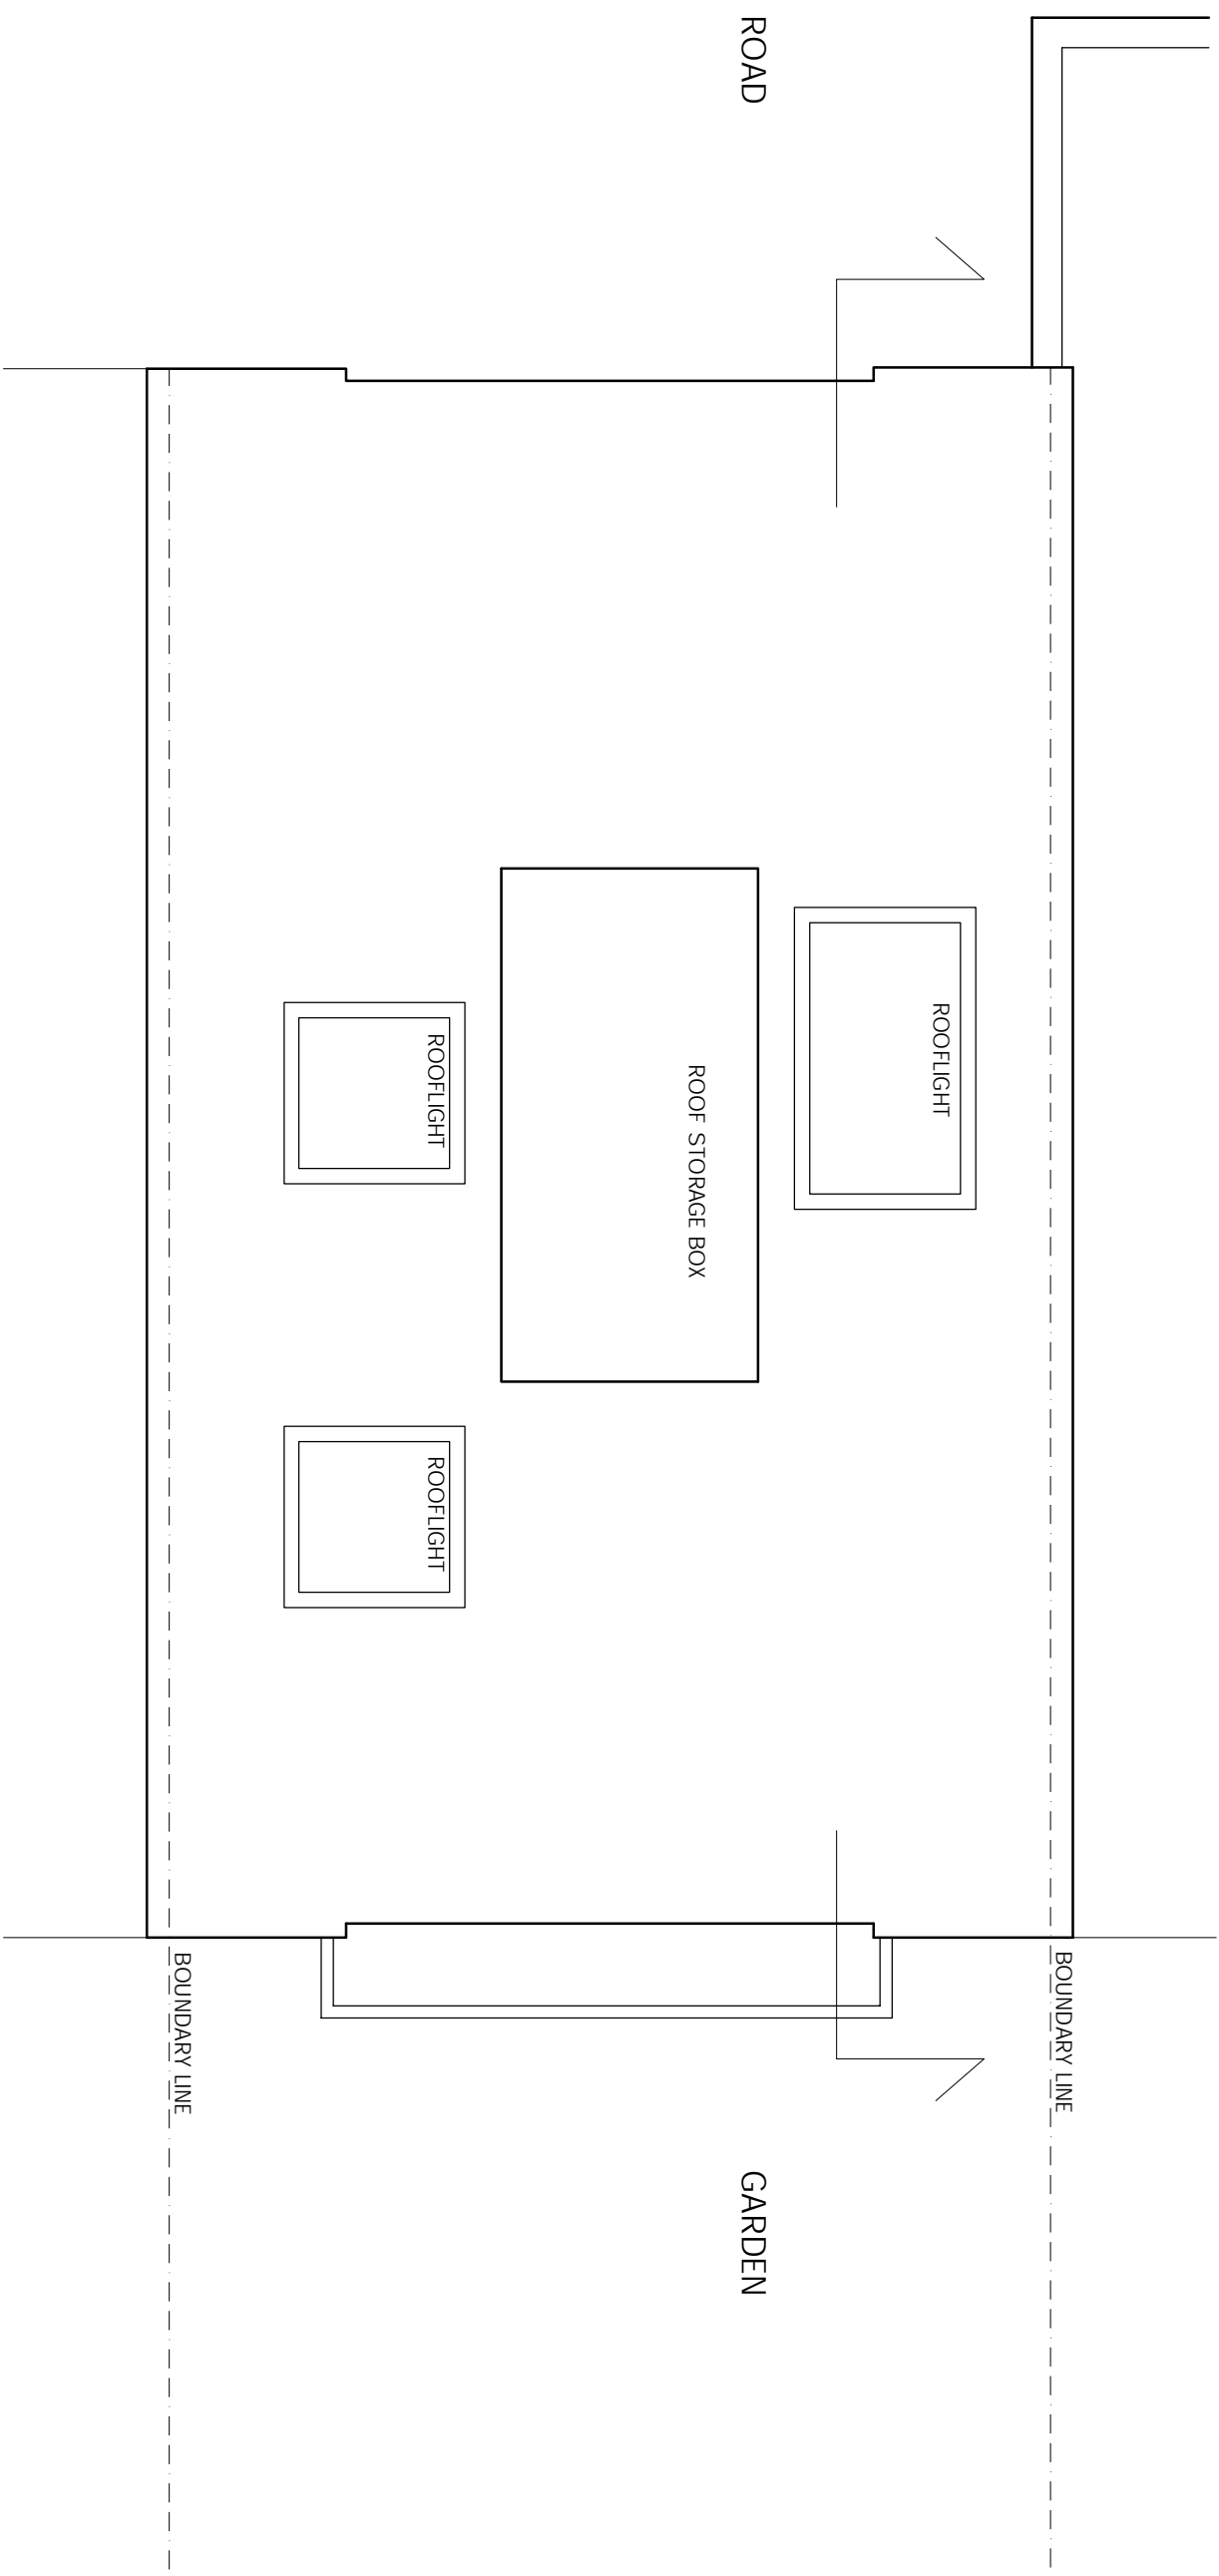

REVISIONS
REV DATE REVISION NOTES:

KEY



NOTES
1. Do not scale from this drawing for A/B/C. The architect and architect's firm accept no responsibility for errors or omissions in this drawing.
2. Report all drawing errors, omissions and discrepancies to the architect/designer.

KASIA WHITFIELD DESIGN

KASIAWHITFIELD@GMAIL.COM
14 TOBIN CLOSE
LONDON NW3 3DY

JOB
14 TOBIN CLOSE
LONDON NW3 3DY
TITLE
PROPOSED ROOF PLAN

DATE	SCALE	STATUS
2021.01.20	1:50@A3	PROPOSED

PROJECT NO.	DRAWING NO.	REVISION
TC14	PP3	

0m

5m